

Note :-

- BUILDING HAS AUTOMATIC SPRINKLER SYSTEM WHEREVER REQUIRED BY NBC.
- BUILDING WILL BE DESIGNED (STRUCTURES) AS PER RELEVANT IS CODES FOR EARTH QUAKE RESISTANCE.
- BUILDING IS ARTIFICIALLY LIGHTED MECHANICALLY VENTILATED & CENTRALLY AIRCONDITIONED WITH 100% POWER BACKUP.

DLF48504

PLUMBING LEGEND:

①	100M SINK PIPE (SP)
②	100M WASTE PIPE (WP)
③	75M VENT PIPE (VP)
④	100M RAIN WATER PIPE
⑤	200M RAIN WATER PIPE
⑥	100M SHAFT DRAIN PIPE
⑦	SP = SINK PIPE
⑧	WP = WASTE PIPE
⑨	FD = FLOOR DRAIN
⑩	FG = FLOOR GRATING
⑪	LT = LIFT TRAP
⑫	AD = ACCESS DOOR
⑬	SP = SINK PIPE
⑭	100M DI PARKING DRAIN PIPE
⑮	200M DI CHUTE
⑯	200M DI PLANT ROOM DRAIN PIPE
⑰	200M DI DRAIN CHANNEL WITH MG GRATING
⑱	200M DI DRAIN CHANNEL WITH MG GRATING
DOOR SCHEDULE

SR NO	PARTICULARS	SIZE	REV	RATING
D1	TOILET DOOR	750X2100		
D2	JAM DOOR	900X2100		
D3	PASSAGE	1500X2100		
D4	FINC	900X2100		
D5	FINC	900X2100		
 69, Nora Niwas, Bhowani Kunj
 (Behind D2), Vasant Kunj,
 New Delhi-110070.
 Tel: 011-26898616, 26898617
 www.risms-arch.com

Project:
 PROPOSED SUBMISSION OF UNDER TRANSIT ORIENTED DEVELOPMENT (TOD) POLICY FOR COMMERCIAL SITE MEASURING 32.36 ACRES FALLING IN RESIDENTIAL PLOTTED COLONY NAMED DLF CITY PHASE-I, II & III IN SECTOR-24, 25 & 25A CURUGRAM-MANESAR URBAN COMPLEX BEING DEVELOPED BY DLF LIMITED.

OWNER: DLF CITY CENTRE LTD.
 (THE SHOPPING MALL COMPLEX, ARJUN MARG, DLF CITY PHASE-I, GURGAON - 122002, HARYANA.)

DRAWING TITLE: FIRE FIGHTING PLAN


Deputy Director (D) Building - 02
 Fire Department
 Member S.P.C.

REVISION	JOB NO. -	DRG NO. -	NORTH -
		B2-01	N
SCALE: -	DATE: -		
1:100	22-08-2019		

FILE: - DEALT BY: - CHECKED BY: - APPROVED BY: -

ARCHITECT'S SEAL & SIGNATURE

OWNER'S SEAL & SIGNATURE

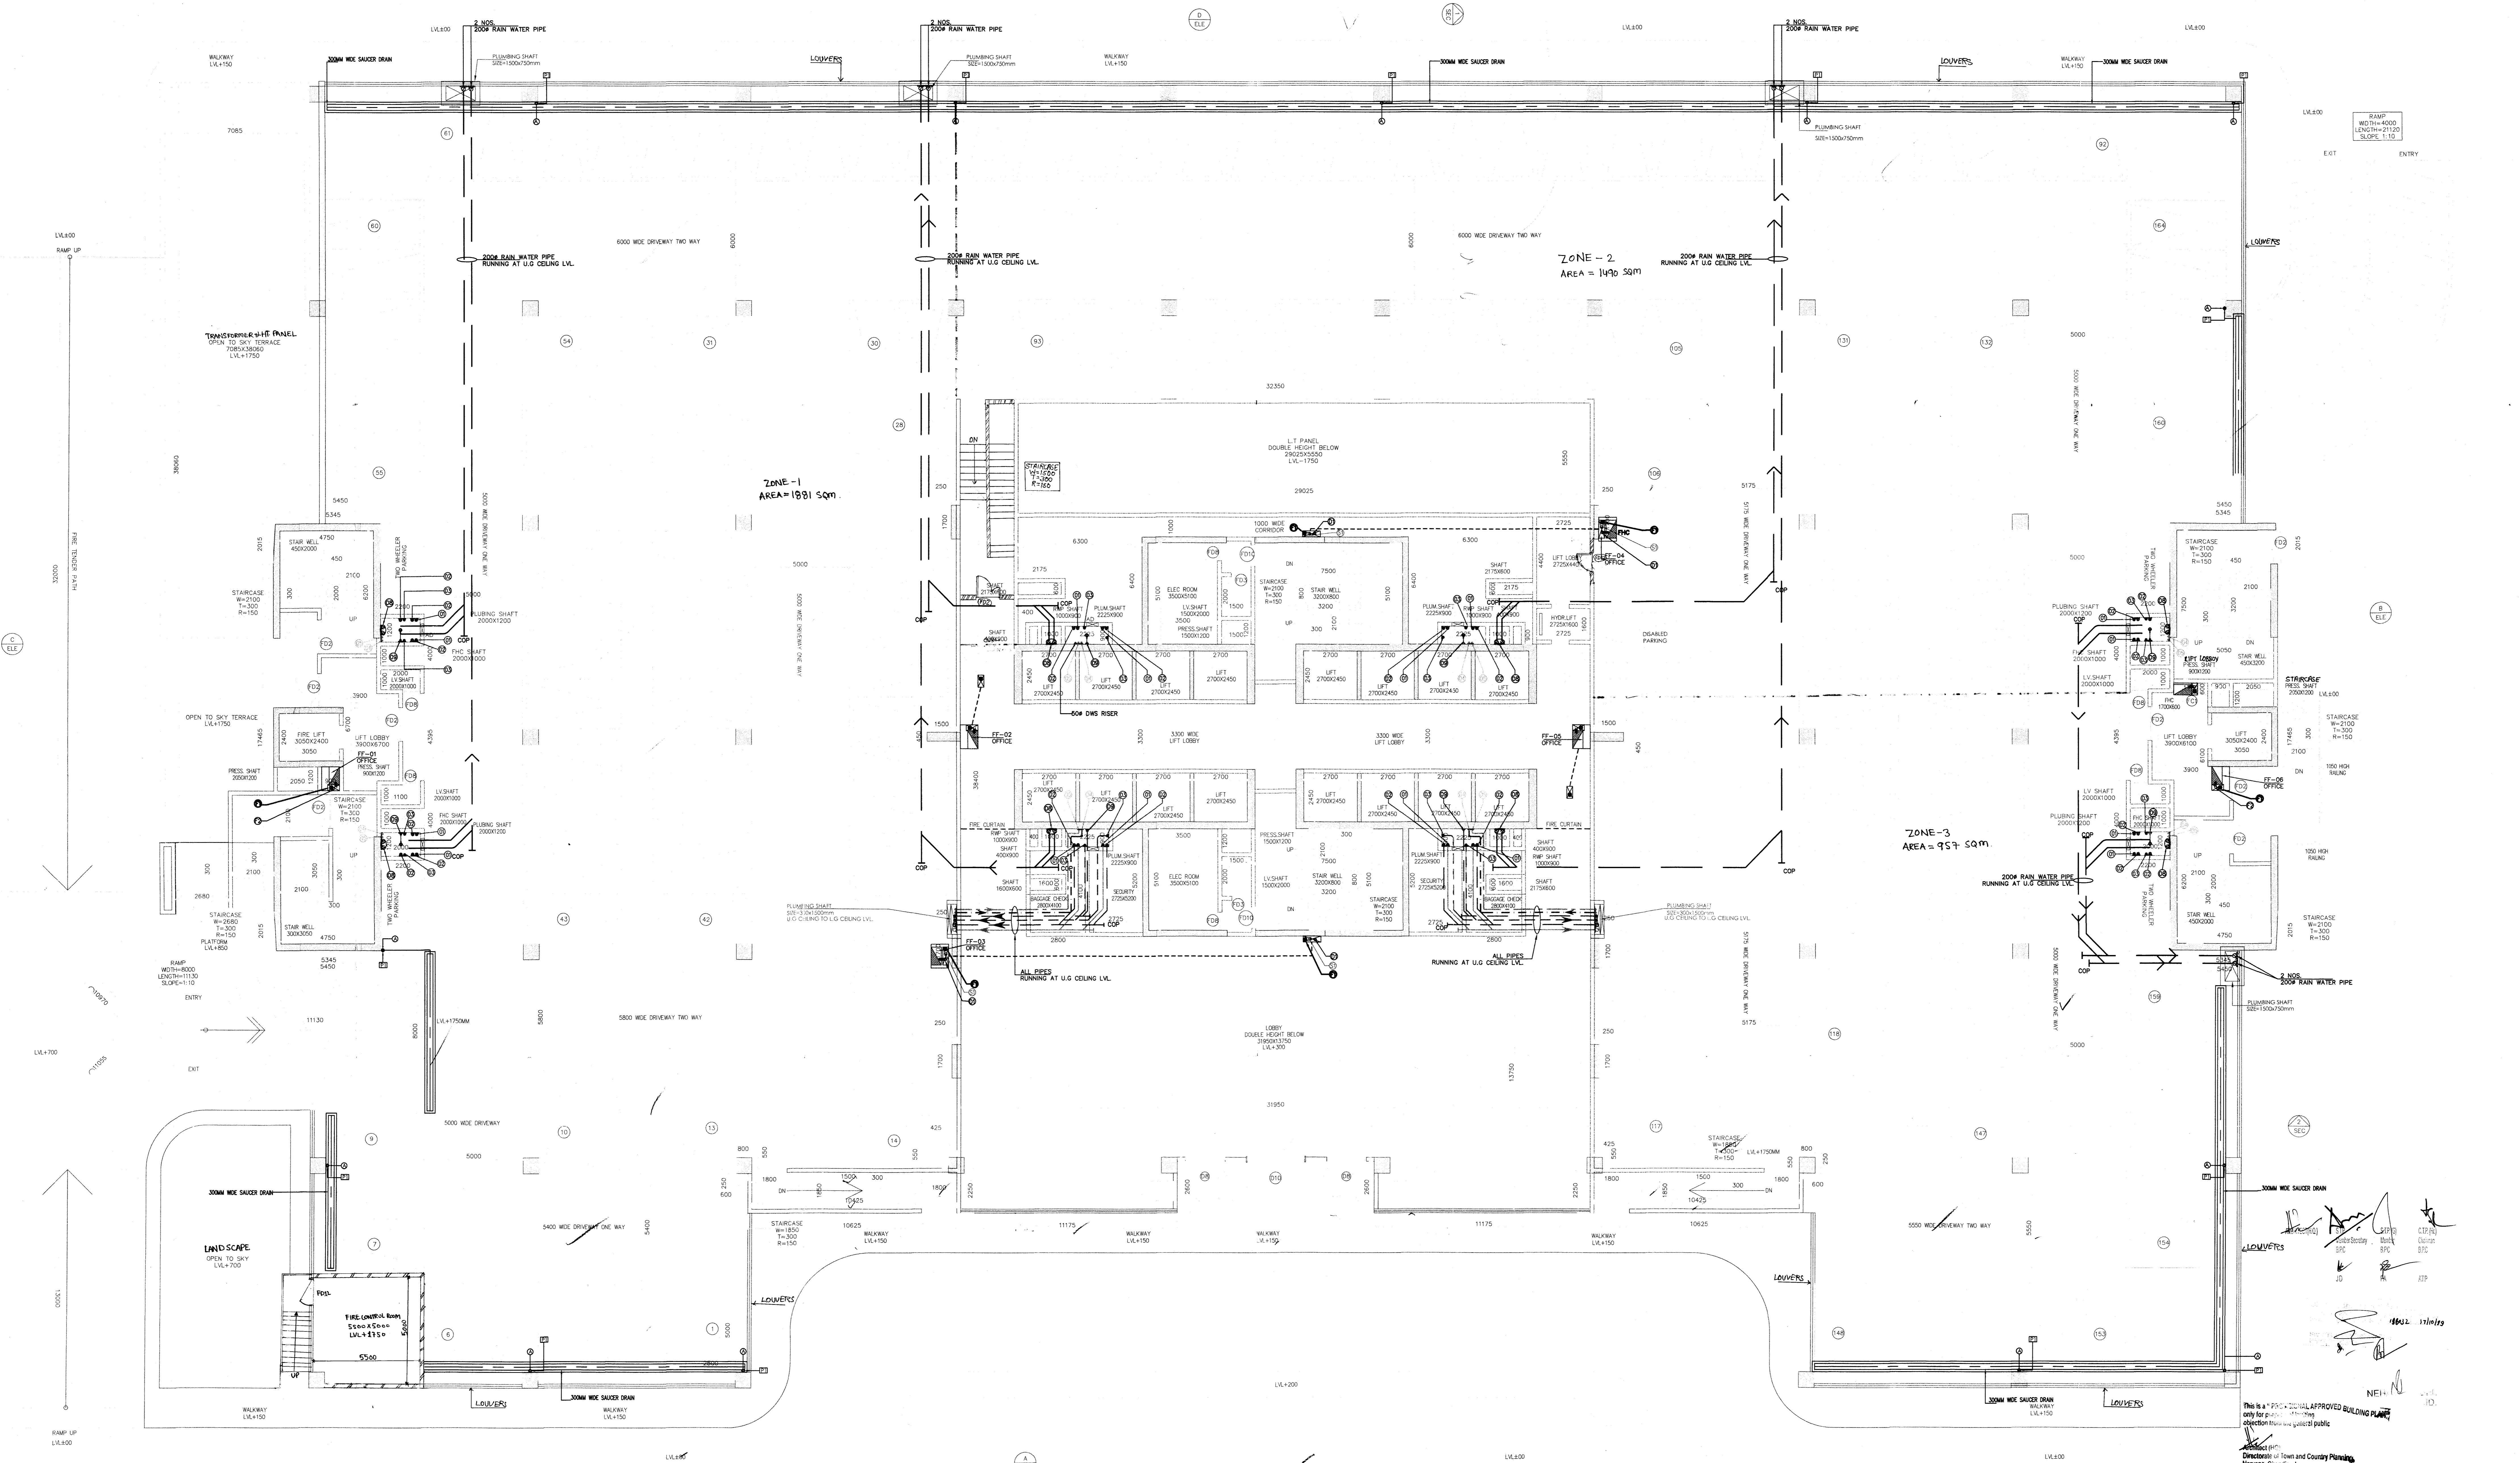

UPPER GROUND FLOOR PLAN
LVL+1750
CAR PARKING=164

This is a P.C. - 2011 APPROVED BUILDING PLAN
 Only for use in the
 location as specified public
 Architect
 Director of Town and Country Planning,
 Haryana, Chandigarh