


Note :-

1. BUILDING HAS AUTOMATIC SPRINKLER SYSTEM WHEREVER REQUIRED BY NBC.
2. BUILDING WILL BE DESIGNED (STRUCTURES) AS PER RELEVANT CODES FOR EARTH QUAKE RESISTANCE.
3. BUILDING IS ARTIFICIALLY LIGHTED MECHANICALLY VENTILATED & CENTRALLY AIRCONDITIONED WITH 100% POWER BACKUP

DLF48507

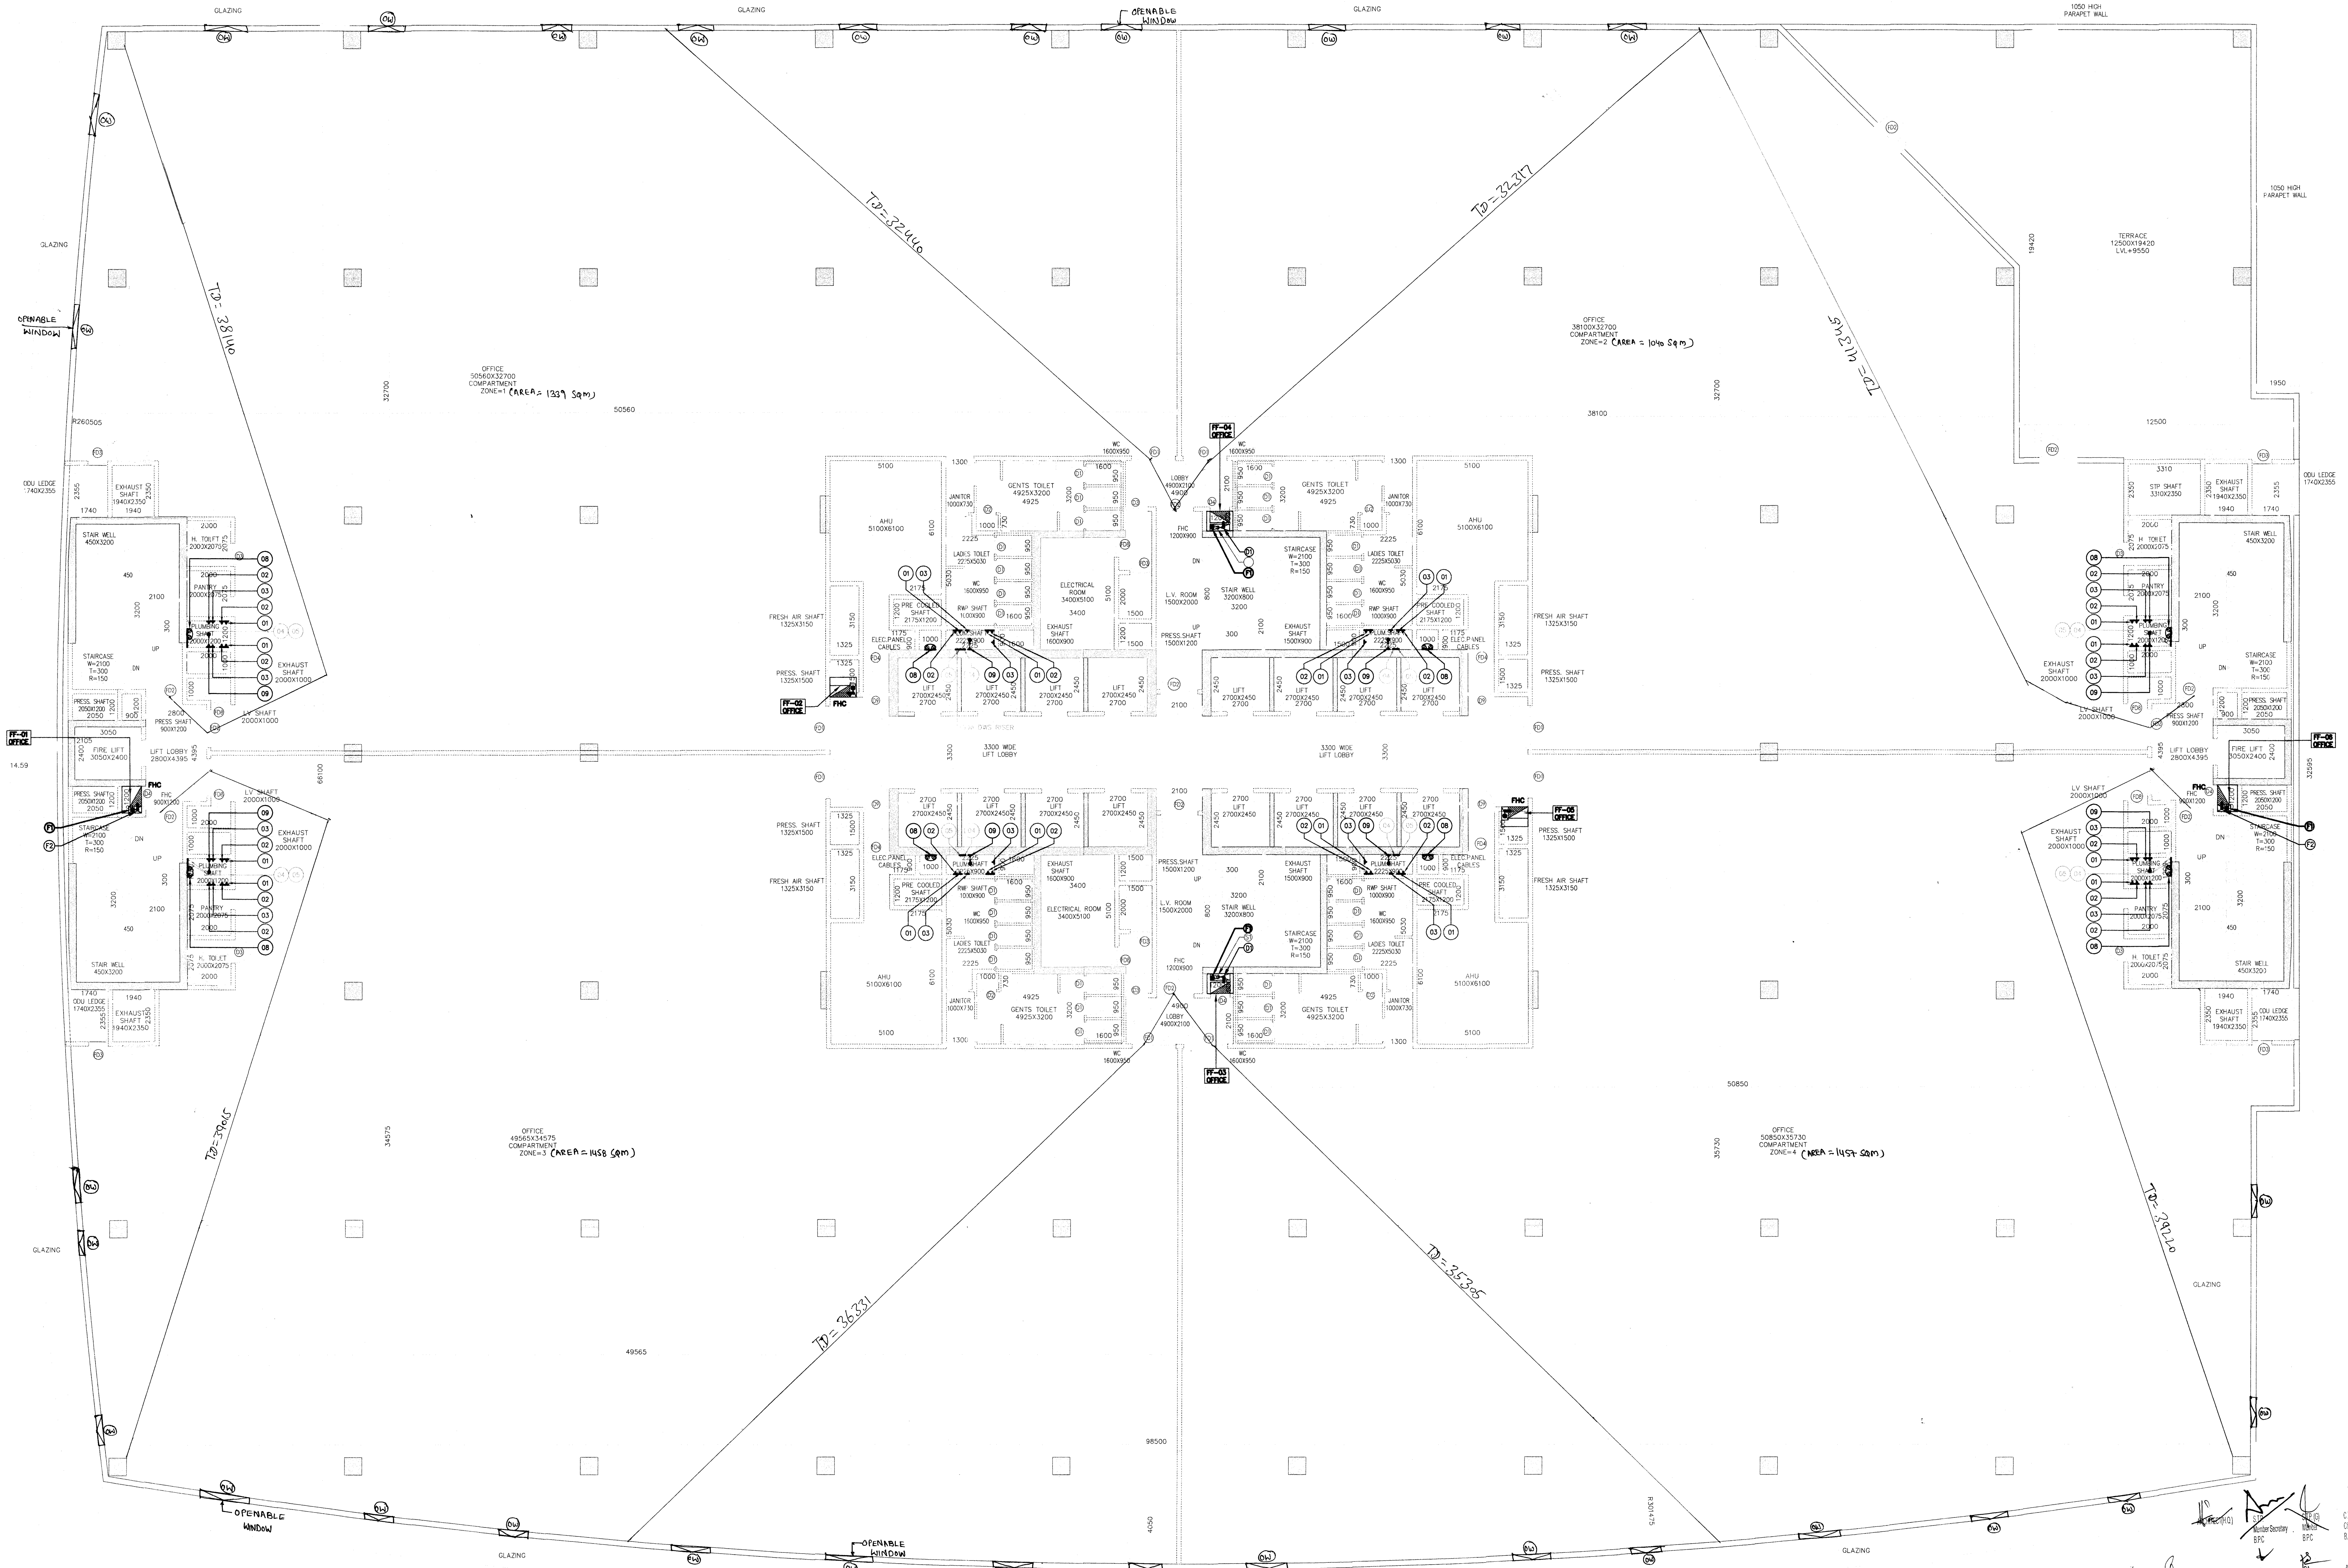

2ND FLOOR PLAN  
LVL+9550  
BUILDING=2

This is PROVISIONAL APPROVED BUILDING PLAN for purpose of getting sanction from the general public.

For: Mr. J. Singh, Director of Town and Country Planning, Gurgaon, Haryana.

Fire Fighting Schedule: No. of Fire Fighting Schemes: 1. Date: 18/08/19

DDT

NO.	PARTICULARS	QTY	UNIT
01	TOILET DOOR	2	NO.
02	JANITOR	2	NO.
03	PASSAGE	1	NO.
04	ELEVATOR	1	NO.
05	DR. ANU PASSAGE	1	NO.
06	OFFICE ENTRANCE	1	NO.
07	STARCASE/LIFT LOBBY	1	NO.
08	L.V. SHAFT	1	NO.
09	ANU ROOM	1	NO.
10	ELECTRICAL SHAFT	1	NO.

- 100mm DIA. PIPES
- 100mm WASTE PIPES
- 75mm WASTE PIPES
- 100mm RAIN WATER PIPES
- 200mm RAIN WATER PIPES
- 100mm SHAFT DRAIN PIPES



RISMS ARCHITECTS PVT. LTD.  
69, Nara Niwas Bhawani Kunj  
(Behind D2), Vasant Kunj,  
New Delhi-110070.  
Tel.: 011-26898616, 26898617  
www.risms-arch.com

Project:  
PROPOSED SUBMISSION OF UNDER TRANSIT ORIENTED DEVELOPMENT (TOD) POLICY FOR COMMERCIAL SITE MEASURING 32.36 ACRES FALLING IN RESIDENTIAL PLOTTED COLONY NAMEDLY DLF CITY, PHASE-I, II & III IN SECTOR-24, 25 & 25A GURUGRAM-MANESAR URBAN COMPLEX BEING DEVELOPED BY DLF LIMITED.

OWNER: **DLF CITY CENTRE LTD.**  
(THE SHOPPING MALL COMPLEX, ARJUN MARG, DLF CITY, PHASE-I, GURUGRAM - 122502, HARYANA.)

DRAWING TITLE: 2ND FLOOR PLAN (BUILDING-02)

Scale: 1:100  
Date: 22-08-2019

REVISION: JOB NO.: DRG NO.: B2-04

FILE: DEALT BY: CHECKED BY: APPROVED BY:

ARCHITECT'S SEAL & SIGNATURE: OWNER'S SEAL & SIGNATURE:

