


Note :-

- BUILDING HAS AUTOMATIC SPRINKLER SYSTEM WHEREVER REQUIRED BY NBC.
- BUILDING WILL BE DESIGNED (STRUCTURES) AS PER RELEVANT IS CODES FOR EARTH QUAKE RESISTANCE.
- BUILDING IS ARTIFICIALLY LIGHTED MECHANICALLY VENTILATED & CENTRALLY AIRCONDITIONED WITH 100% POWER BACKUP

DLF48513

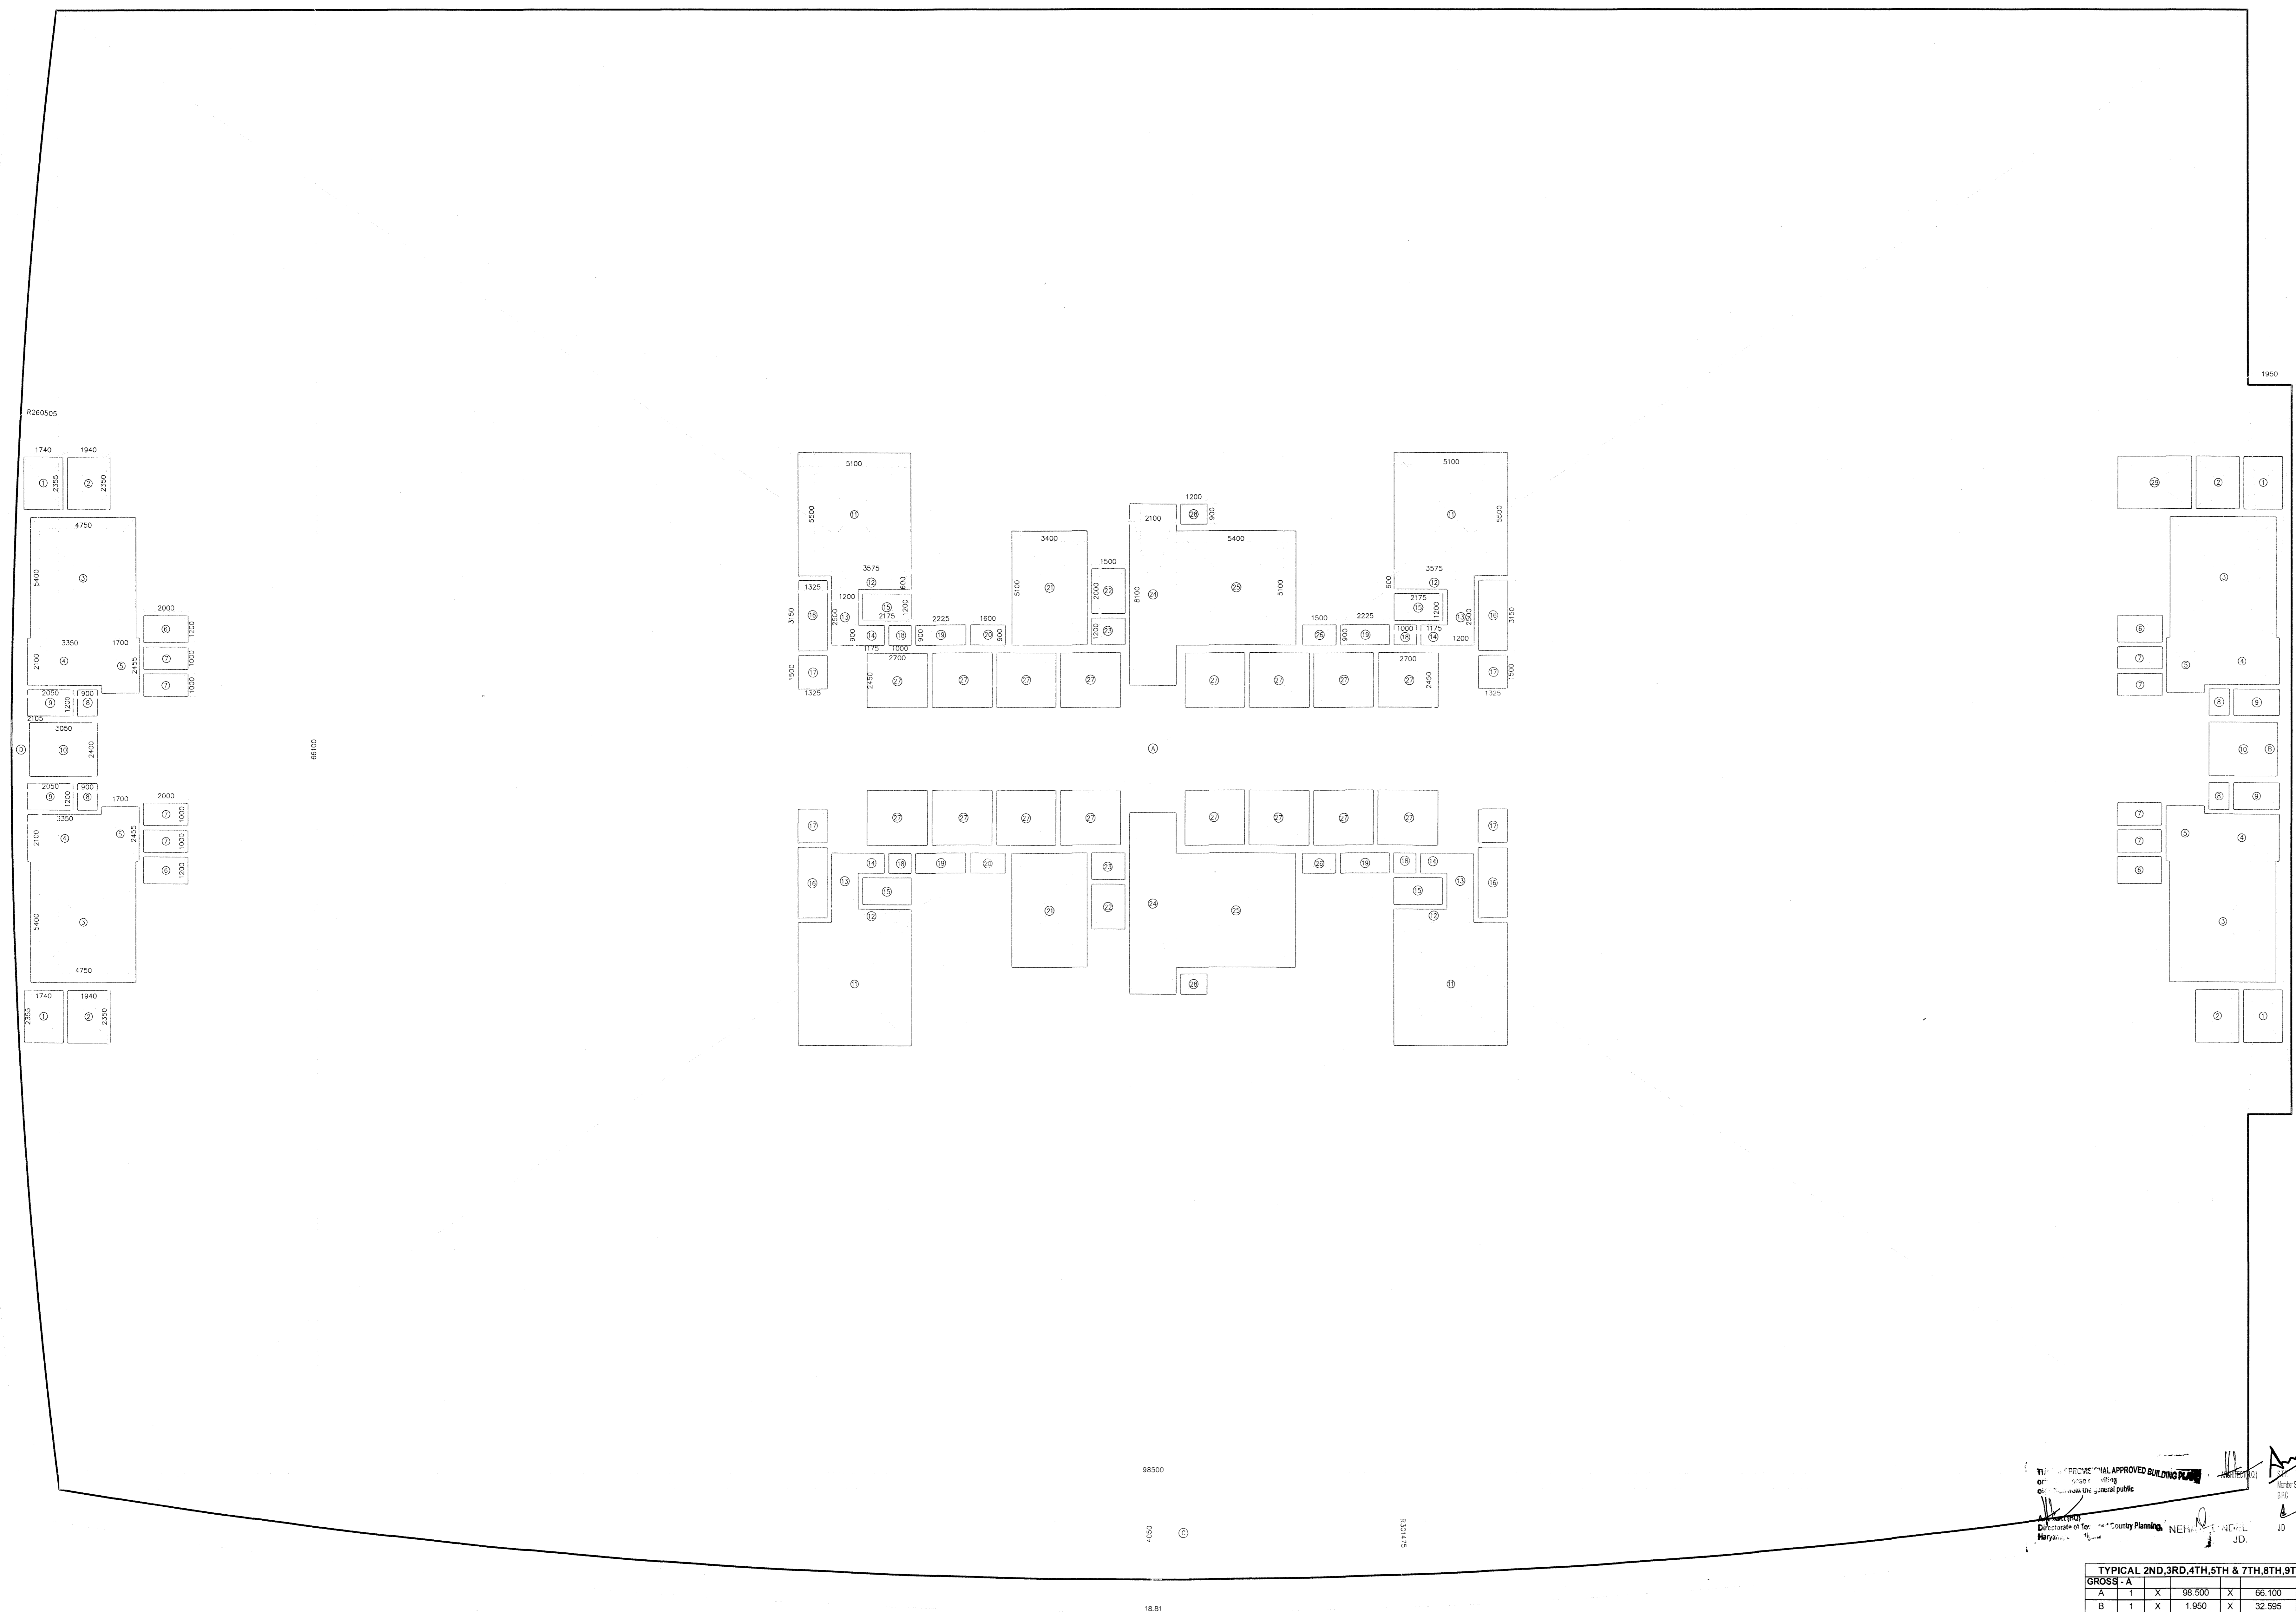

TYPICAL (2ND,3RD,4TH,5TH & 7TH,8TH,9TH) FLOOR BUILDING=2

APPROVED BUILDING PLAN
 Prepared by: [Signature]
 Checked by: [Signature]
 Date: 22-08-2019

TYPICAL 2ND,3RD,4TH,5TH & 7TH,8TH,9TH AREA BUILDING=2			
GROSS - A			
A	1	X	98.500 X 66.100 = 6510.850 SQM
B	1	X	1.950 X 32.585 = 63.560 SQM
			TOTAL = 6574.410 SQM
GROSS - C			
1	4	X	1.740 X 2.355 = 16.391 SQM
2	4	X	1.940 X 2.350 = 18.236 SQM
3	4	X	4.750 X 5.400 = 102.600 SQM
4	4	X	3.350 X 2.100 = 28.140 SQM
5	4	X	1.700 X 2.485 = 16.834 SQM
6	4	X	2.000 X 1.200 = 9.600 SQM
7	8	X	2.000 X 1.000 = 16.000 SQM
8	4	X	0.900 X 1.200 = 4.320 SQM
9	4	X	2.050 X 1.200 = 9.840 SQM
10	2	X	3.050 X 2.400 = 14.640 SQM
11	4	X	5.100 X 5.500 = 112.200 SQM
12	4	X	3.575 X 0.600 = 8.580 SQM
13	4	X	1.200 X 2.500 = 12.000 SQM
14	4	X	1.175 X 0.900 = 4.230 SQM
15	4	X	2.175 X 1.200 = 10.440 SQM
16	4	X	1.325 X 3.150 = 16.895 SQM
17	4	X	1.325 X 1.950 = 7.950 SQM
18	4	X	1.000 X 0.900 = 3.600 SQM
19	4	X	2.225 X 0.900 = 8.010 SQM
20	2	X	1.600 X 0.900 = 2.880 SQM
21	2	X	3.400 X 5.100 = 34.680 SQM
22	2	X	1.900 X 2.000 = 8.000 SQM
23	2	X	1.500 X 1.200 = 3.600 SQM
24	2	X	2.100 X 8.100 = 34.020 SQM
25	2	X	5.400 X 5.100 = 55.980 SQM
26	2	X	1.900 X 0.900 = 2.700 SQM
27	16	X	2.700 X 2.450 = 105.840 SQM
28	2	X	1.200 X 0.900 = 2.160 SQM
29	1	X	3.310 X 2.350 = 7.779 SQM
			TOTAL = 674.904 SQM

TYPICAL 2ND,3RD,4TH,5TH & 7TH,8TH,9TH FLOOR PLAN BUILDING=2			
GROSS - A			
C	3.14	X	301.475 X 18.81 = 360.0
D	3.14	X	260.555 X 14.59 = 360.0
			TOTAL = 720.0 SQM

TOTAL FAR AREA OF TYPICAL (2ND,3RD,4TH,5TH & 7TH,8TH,9TH) BUILDING = 2			
GROSS - A	=	6574.410	SQM
GROSS - B	=	359.363	SQM
GROSS - C	=	674.904	SQM
TOTAL = 7608.677 SQM			



RISMS ARCHITECTS PVT. LTD.
 69, Nora Niwas Bhawani Kunj
 (Behind D2), Vasant Kunj,
 New Delhi-110070.
 Tel.: 011-26898616, 26898617
 www.rsms-arch.com

Project:
 PROPOSED SUBMISSION OF UNDER TRANSIT ORIENTED DEVELOPMENT (TOD) POLICY FOR COMMERCIAL SITE MEASURING 32.36 ACRES FALLING IN RESIDENTIAL PLOTTED COLONY NAMEDLY DLF CITY, PHASE-I, II & III IN SECTOR-24, 25 & 25A GURUGRAM-MANESAR URBAN COMPLEX BEING DEVELOPED BY DLF LIMITED.

OWNER: DLF CITY CENTRE LTD.
 DLF (THE SHOPPING MALL COMPLEX ARJUN MARG, DLF CITY, PHASE-I, GURUGRAM - 122002, HARYANA.)

DRAWING TITLE: AREA CALCULATION OF 2ND, 3RD, 4TH, 5TH, 7TH, 8TH & 9TH FLOOR (BUILDING-02)

Deputy Director (T) Fire Service Member of Fire Service

REVISION: [Table with columns for REVISION, JOB NO., DRG NO., DATE, SCALE, NORTH]

FILE: DEALT BY: CHECKED BY: APPROVED BY:

ARCHITECT'S SEAL & SIGNATURE: [Signature]
 OWNER'S SEAL & SIGNATURE: [Signature]

