

Note :-

- BUILDING HAS AUTOMATIC SPRINKLER SYSTEM WHEREVER REQUIRED BY NBC.
- BUILDING WILL BE DESIGNED (STRUCTURES) AS PER RELEVANT IS CODES FOR EARTH QUAKE RESISTANCE.
- BUILDING IS ARTIFICIALLY LIGHTED MECHANICALLY VENTILATED & CENTRALLY AIRCONDITIONED WITH 100% POWER BACKUP.


DRAINING LEGEND

- 1000 SOL. PIPE (SP)
- 1000 WASTE PIPE (WP)
- 2000 WASTE PIPE (WP)
- 1000 RAIN WATER PIPE
- 2000 RAIN WATER PIPE
- 1000 SHAFT DRAIN PIPE
- SP = SOL. PIPE
- WP = WASTE PIPE
- FD = FLOOR DRAIN
- FT = FLOOR TRAP
- FS = FLOOR SINKING
- UT = URINAL TRAP
- AD = ACCESS DOOR
- 1000 G. PARKING DRAIN PIPE
- 1000 G. PLANT ROOM DRAIN PIPE
- 2000 G. PLANT ROOM DRAIN PIPE
- 2000 G. DRAIN CHANNEL WITH MS GRATING
- 1000 G. DRAIN CHANNEL WITH MS GRATING
- 100 FLOOR CLEAN OUT
- 100 COP
- 100 COP

ROOM SCHEDULE

SR. NO.	PARTICULARS	SIZE	AREA (Sqm)
01	TOILET BOOM	1500x2400	3600
02	STAIRCASE	3000x2400	7200
03	PRES. SHAFT	1000x2400	2400
04	OFFICE	3000x3600	10800
05	OFFICE PRES. SHAFT	2000x3600	7200
06	OFFICE ELEVATOR SHAFT	2000x3600	7200
07	STAIRCASE (LIFT LOBBY)	1000x2400	2400
08	STAIRCASE (LIFT LOBBY)	1000x2400	2400
DLF48518

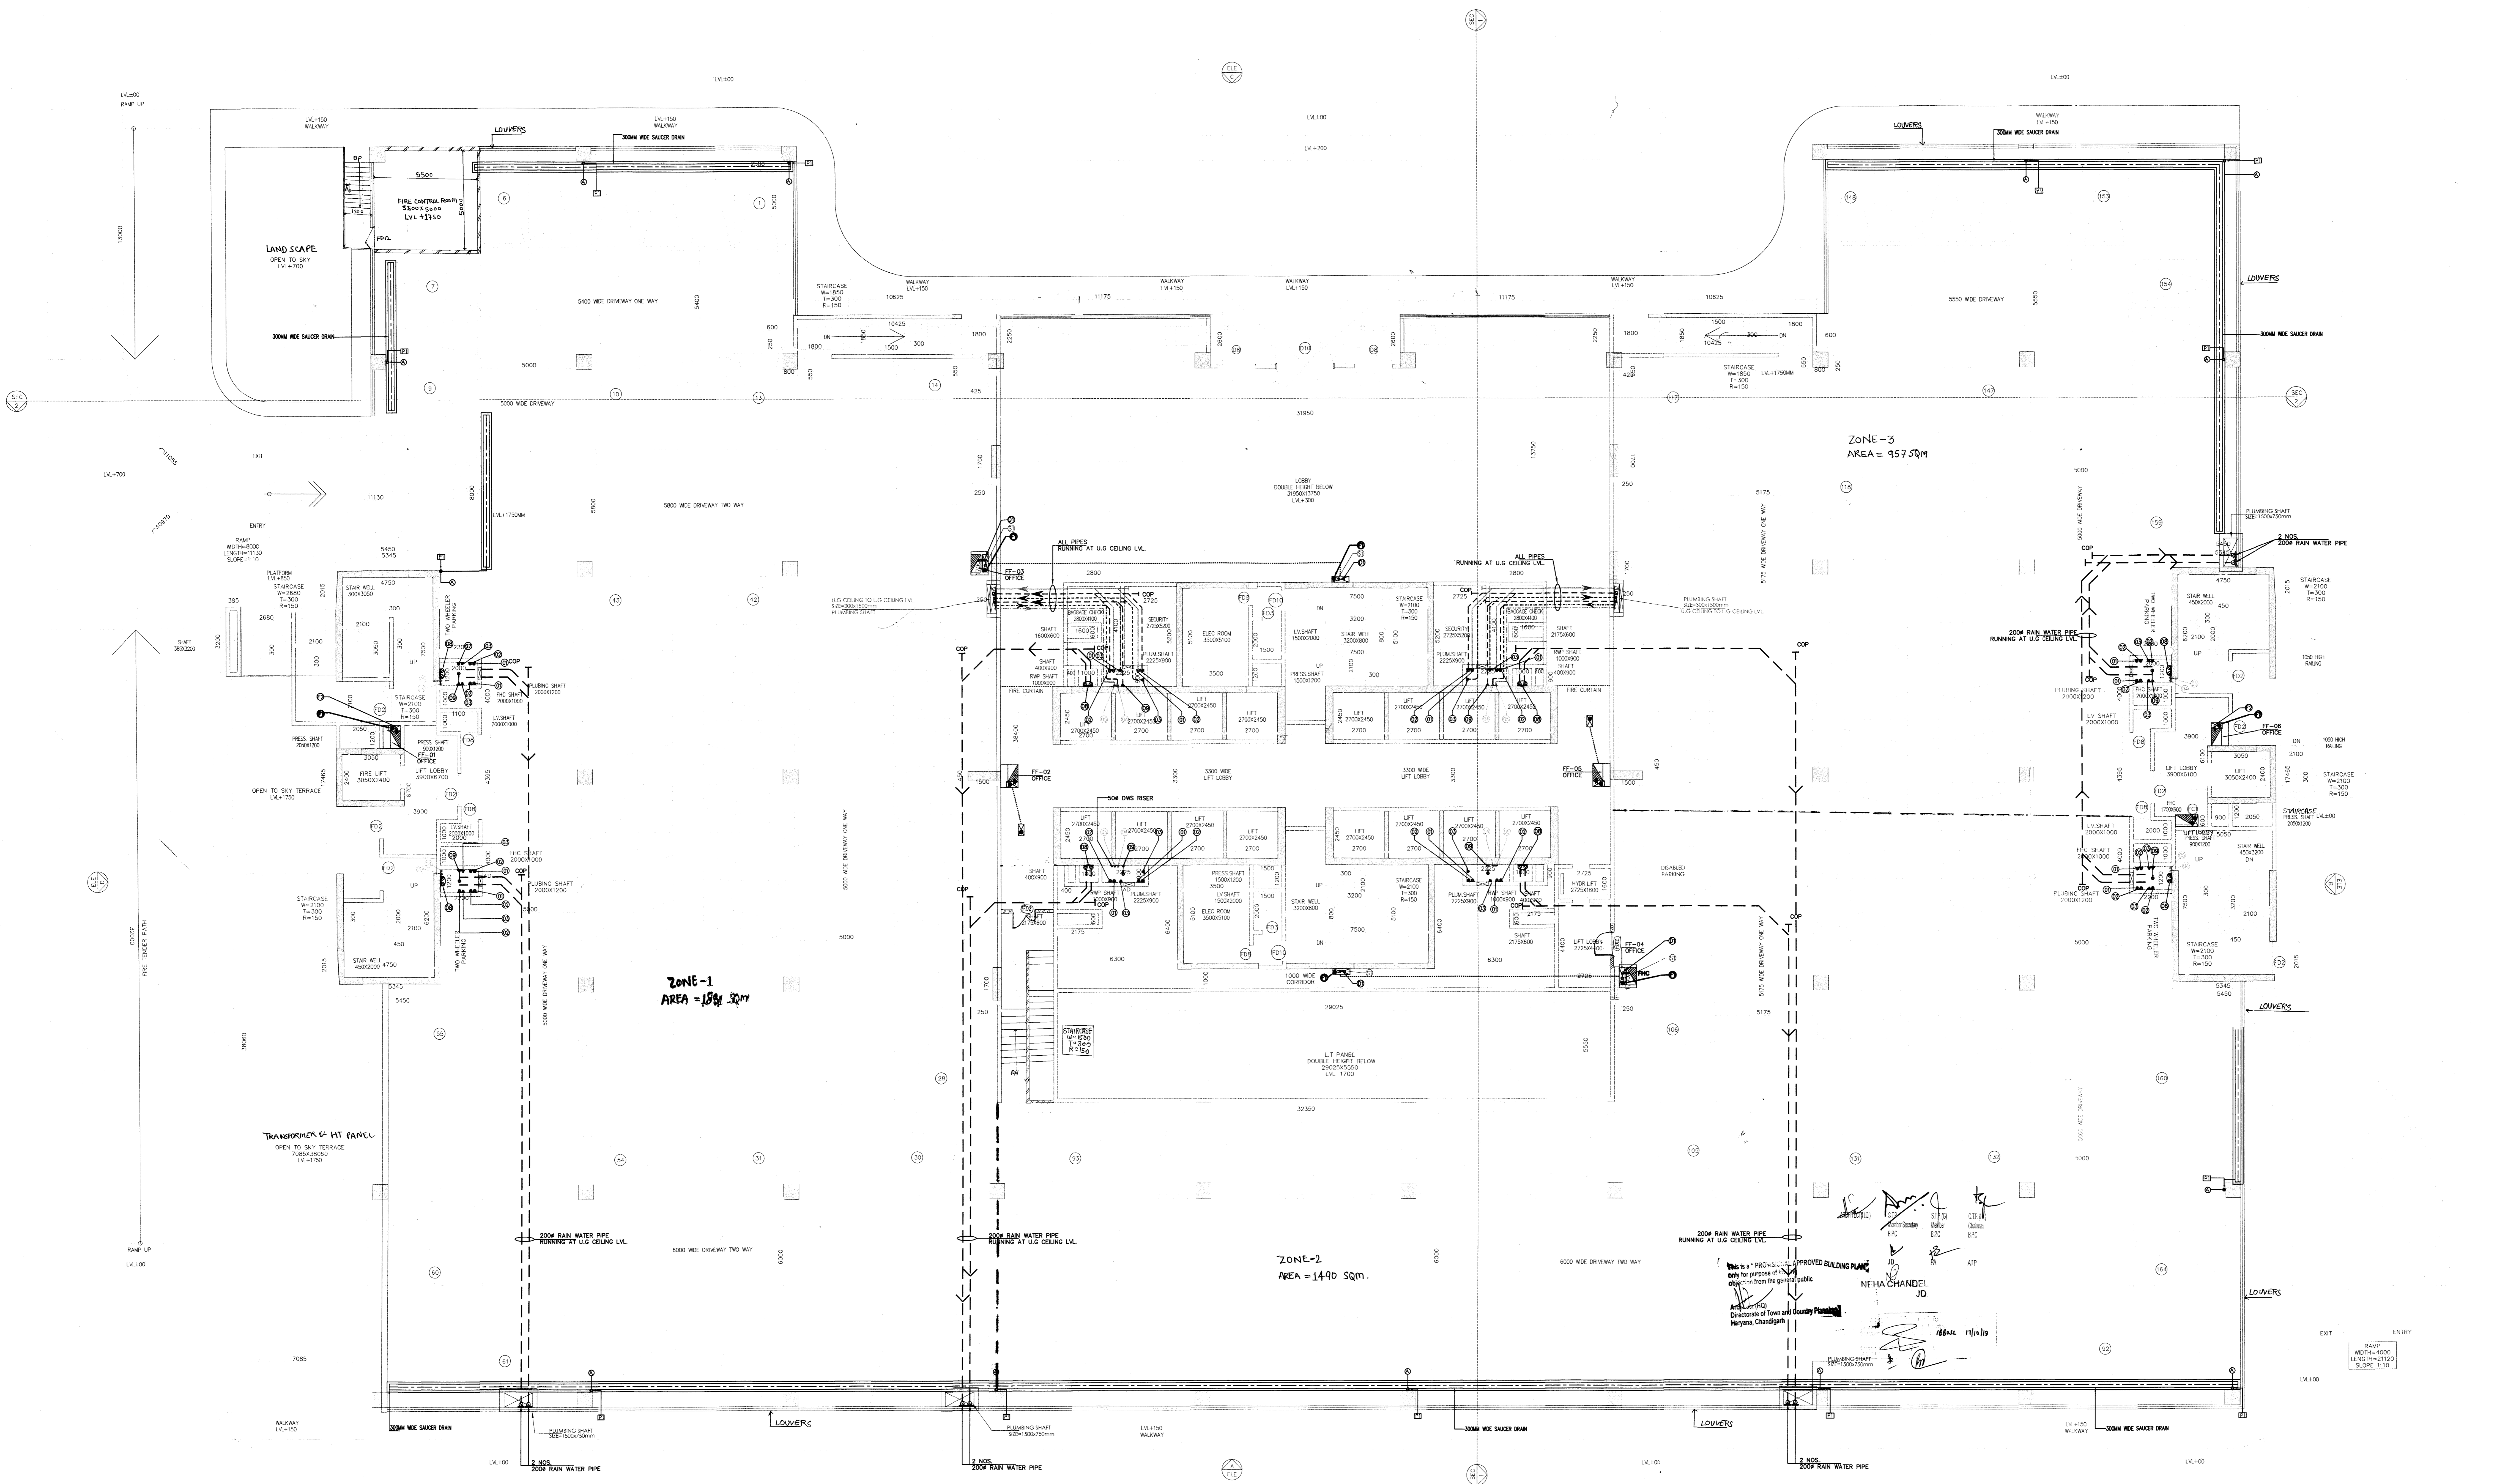

UPPER GROUND FLOOR PLAN
LVL +1750
CAR PARKING=164
(BUILDING-3)



RSMS ARCHITECTS PVT. LTD.
69, Nora Niwas Bhowani Kunj
(Behind D2), Vasant Kunj,
New Delhi-110070.
Tel: 011-26898616, 26898617
www.rsms-arch.com

Project:
PROPOSED SUBMISSION OF UNDER TRANSIT ORIENTED DEVELOPMENT (TOD) POLICY FOR COMMERCIAL SITE MEASURING 32.36 ACRES FALLING IN RESIDENTIAL PLOTTED COLONY NAMED DLF CITY PHASE-I, II & III IN SECTOR-24, 25 & 25A GURUGRAM-MANESAR URBAN COMPLEX BEING DEVELOPED BY DLF LIMITED.

OWNER: DLF CITY CENTRE LTD.
THE SHOPPING MALL COMPLEX, JASRAH MARG, DLF CITY PHASE-I, GURUGRAM - 122002, HARYANA.

DRAWING TITLE: -
UPPER GROUND FLOOR PLAN (TOD)

REVISION	JOB NO. -	DRG NO. -	NORTH -
		B3-01	N
	SCALE: -	DATE: -	
	1:100	22-08-2019	

FILE: - DEALT BY: - CHECKED BY: - APPROVED BY: -

ARCHITECT'S SEAL & SIGNATURE

OWNER'S SEAL & SIGNATURE

