

Note :-


- BUILDING HAS AUTOMATIC SPRINKLER SYSTEM WHEREVER REQUIRED BY NBC.
- BUILDING WILL BE DESIGNED (STRUCTURES) AS PER RELEVANT IS CODES FOR EARTH QUAKE RESISTANCE.
- BUILDING IS ARTIFICIALLY LIGHTED MECHANICALLY VENTILATED & CENTRALLY AIRCONDITIONED WITH 100% POWER BACKUP

**DLF48522**

- PLUMBING LEGEND:-
- ① 1000 SWM PIPE (P)
  - ② 1000 WASTE PIPE (P)
  - ③ 750 VENT PIPE (P)
  - ④ 750 SUPPLY PIPE
  - ⑤ 1000 RAIN WATER PIPE
  - ⑥ 2000 RAIN WATER PIPE
  - ⑦ 1000 SHAFT DRAIN PIPE

DOOR	SCHEDULE	SIZE	FINISH
D1	TOILET DOOR	750x2400	
D2	JANITOR	900x2400	
D3	PASSAGE	1000x2400	
D4	FINC	900x2400	
D5	AHU PASSAGE	1200x2400	2 HR
D6	OFFICE ENTRANCE	2000x2400	2 HR
D7	STARCASE/LIFT LOBBY	1700x2400	2 HR
D8	LV. SHAFT	1000x2400	2 HR
D9	AHU ROOM	1200x2400	2 HR
D10	ELECTRICAL/LV. SHAFT	900x2400	2 HR

D-1 OPENABLE WINDOW 1400 X 2100

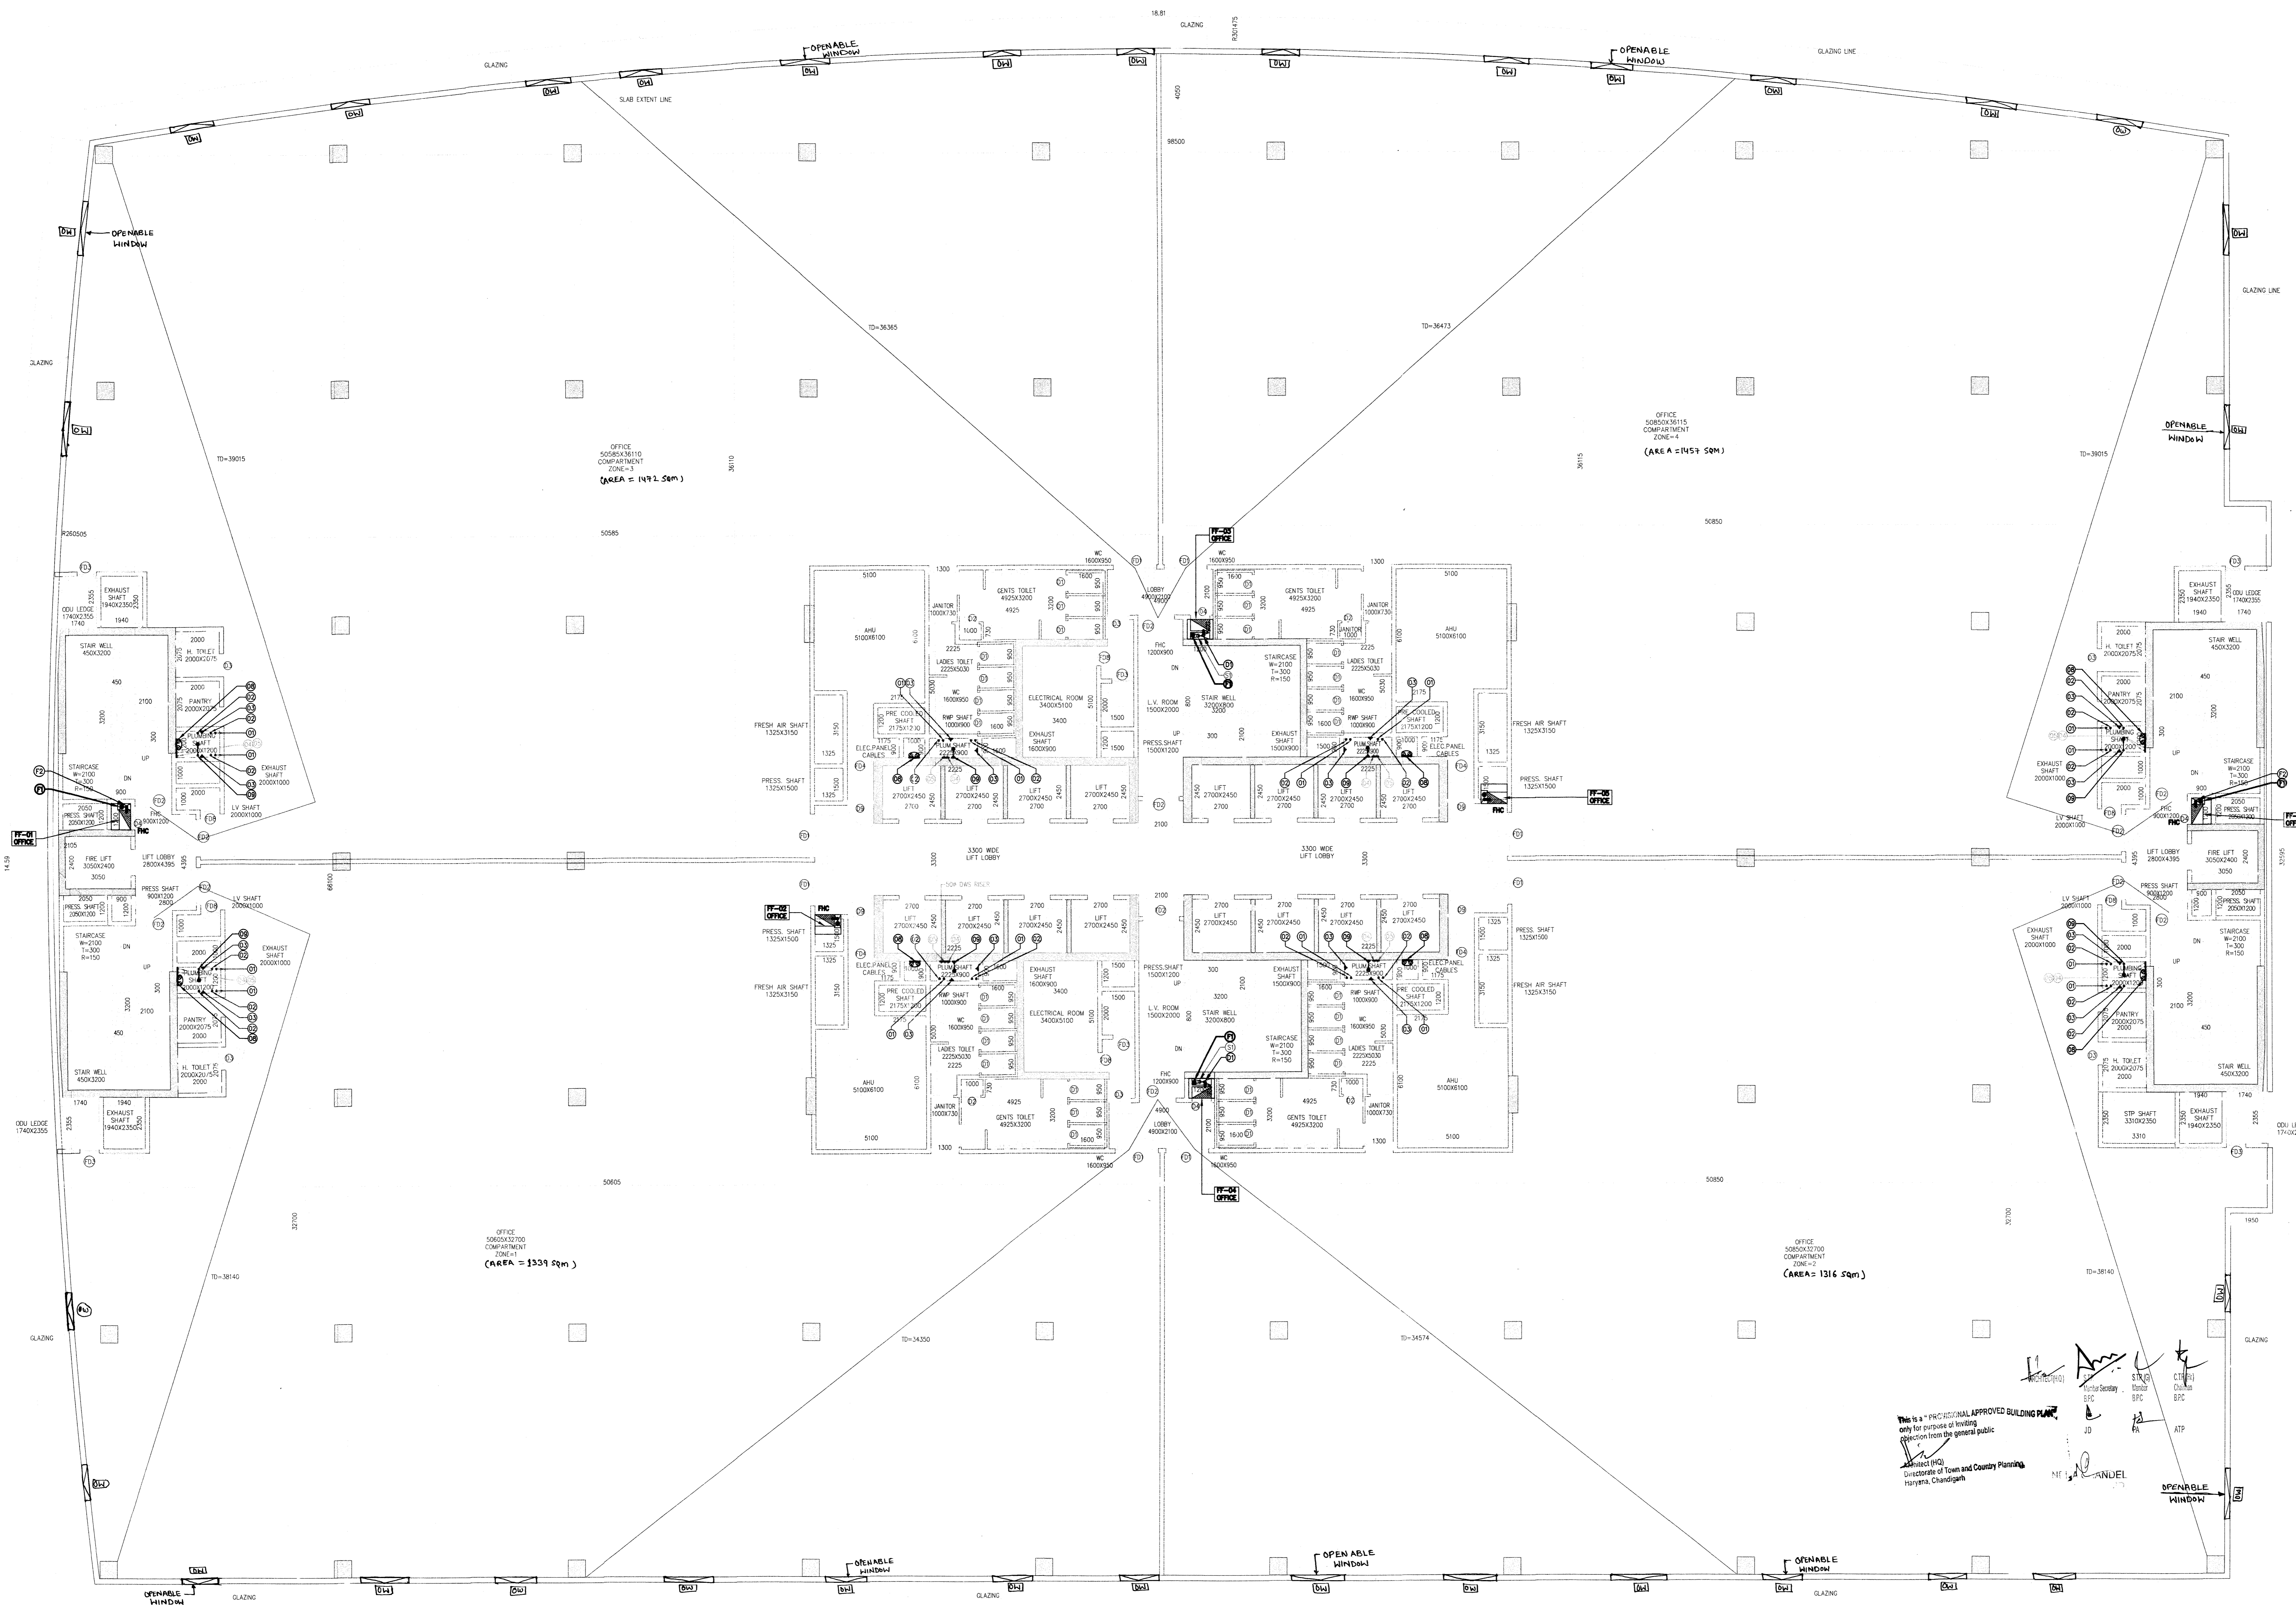

TYPICAL 3RD, 4TH, 5TH, 7TH, 8TH & 9TH FLOOR PLAN BUILDING=3

FLOOR	LV
1	+13.50
2	+17.50
3	+21.50
4	+25.50
5	+29.50
6	+33.50



RISMS ARCHITECTS PVT. LTD.  
69, Nora Niwas Bhawanij Kunj  
(Behind D2), Vasant Kunj,  
New Delhi-110070.  
Tel: 011-26898616, 26898617  
www.risms-arch.com

Project:  
PROPOSED SUBMISSION OF UNDER TRANSIT ORIENTED DEVELOPMENT (TOD) POLICY FOR COMMERCIAL SITE MEASURING 32.36 ACRES FALLING IN RESIDENTIAL PLOTTED COLONY NAMEDLY DLF CITY, PHASE-I, II & III IN SECTOR-24, 25 & 25A GURUGRAM-MANESAR URBAN COMPLEX BEING DEVELOPED BY DLF LIMITED.


OWNER: **DLF CITY CENTRE LTD.**  
(THE SHOPPING MALL COMPLEX JARUN MARG, DLF CITY, PHASE-I, GURGAON - 122002, HARYANA.)

DRAWING TITLE:- **TYPICAL FLOOR (3RD, 4TH, 5TH, 7TH, 8TH & 9TH) (BUILDING-03)**

REVISION	JOB NO.:-	DRG NO.:-	NORTH:-
		B.3-05	N
		DATE:-	
		22-08-2019	
	SCALE:-	CHECKED BY:-	APPROVED BY:-
	1:100		

ARCHITECT'S SEAL & SIGNATURE

OWNER'S SEAL & SIGNATURE

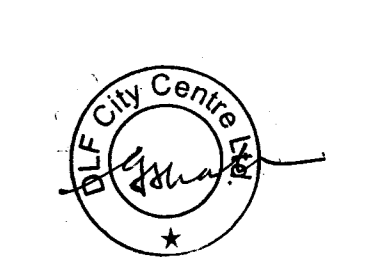

This is a PROFESSIONAL APPROVED BUILDING PLAN only for purpose of lodging application from the general public.

Signature of Architect  
Signature of Owner