

Note :-

1. BUILDING WILL BE DESIGNED (STRUCTURES)
AS PER RELEVANT IS CODES FOR EARTH QUAKE
RESISTANCE.

PROJECT

PROPOSED BUILDING PLAN OF RESIDENTIAL COLONY
UNDER NEW INTEGRATED LICENSING POLICY(NILP)
DATED 11.05.2022 ON LAND MEASURING 116.29625
ACRES (LICENCE NO. 219 OF 2023.DATED 25-10-23.)
(AN AREA MEASURING 103.05625 ACRES MIGRATION
FROM LICENCE NO. 27 OF 2012 DATED 02.04.2012
AND 13.24 ACRES AS FRESH AS FRESH APPLIED AREA)
IN SECTOR -76 & 77, GURUGRAM MANESAR URBAN
COMPLEX BEING DEVELOPED BY DLF LTD.IN
COLLABORATION WITH LAND OWNERS AND
IT'S ASSOCIATE COMPANIES


DESIGN ARCHITECTS

Arcop Associates Pvt. Ltd.,
Plot No.-36B,Institutional Area,
Sector-32,Gurgaon,
Haryana-122001.

ASSOCIATE ARCHITECTS



RSMS ARCHITECTS PVT. LTD.
69,Nora Niwas Bhawani Kunj
(Behind D2), Vasant Kunj,
New Delhi-110070.
Tel.:011-26898616,26898617
www.rsms-arch.com



Checked and found ok for Public Health
(Internal) Service only subject to comments in
in forwarding letter No. 2.3.93325-2023 dated 13-12-2023

Superintending Engineer (HQ)
for Chief Engineer
HSVP, Panchkula

Consultant Architect
ATP(HQ)
P.A.
ATP

ARCHITECT'S SEAL
& SIGNATURE

OWNER'S SEAL
& SIGNATURE

SAISONED
TO BE ISSUED WITH THIS OFFICE
MEMO NO: 422.59
DATED: 13-12-2023

For DLF Limited
Authorized signatory

SEP.-2023

Scale : 1:300

Drawing Title :-

Drawing No :-

OVERALL GROUND /STILT/
PART OF COMMUNITY FLOOR PLAN
(ROAD LAYOUT)
TOWER - A,B,C,D,E,F & G

TA-01A