


Note :-

1. BUILDING WILL BE DESIGNED (STRUCTURES) AS PER RELEVANT IS CODES FOR EARTH QUAKE RESISTANCE.

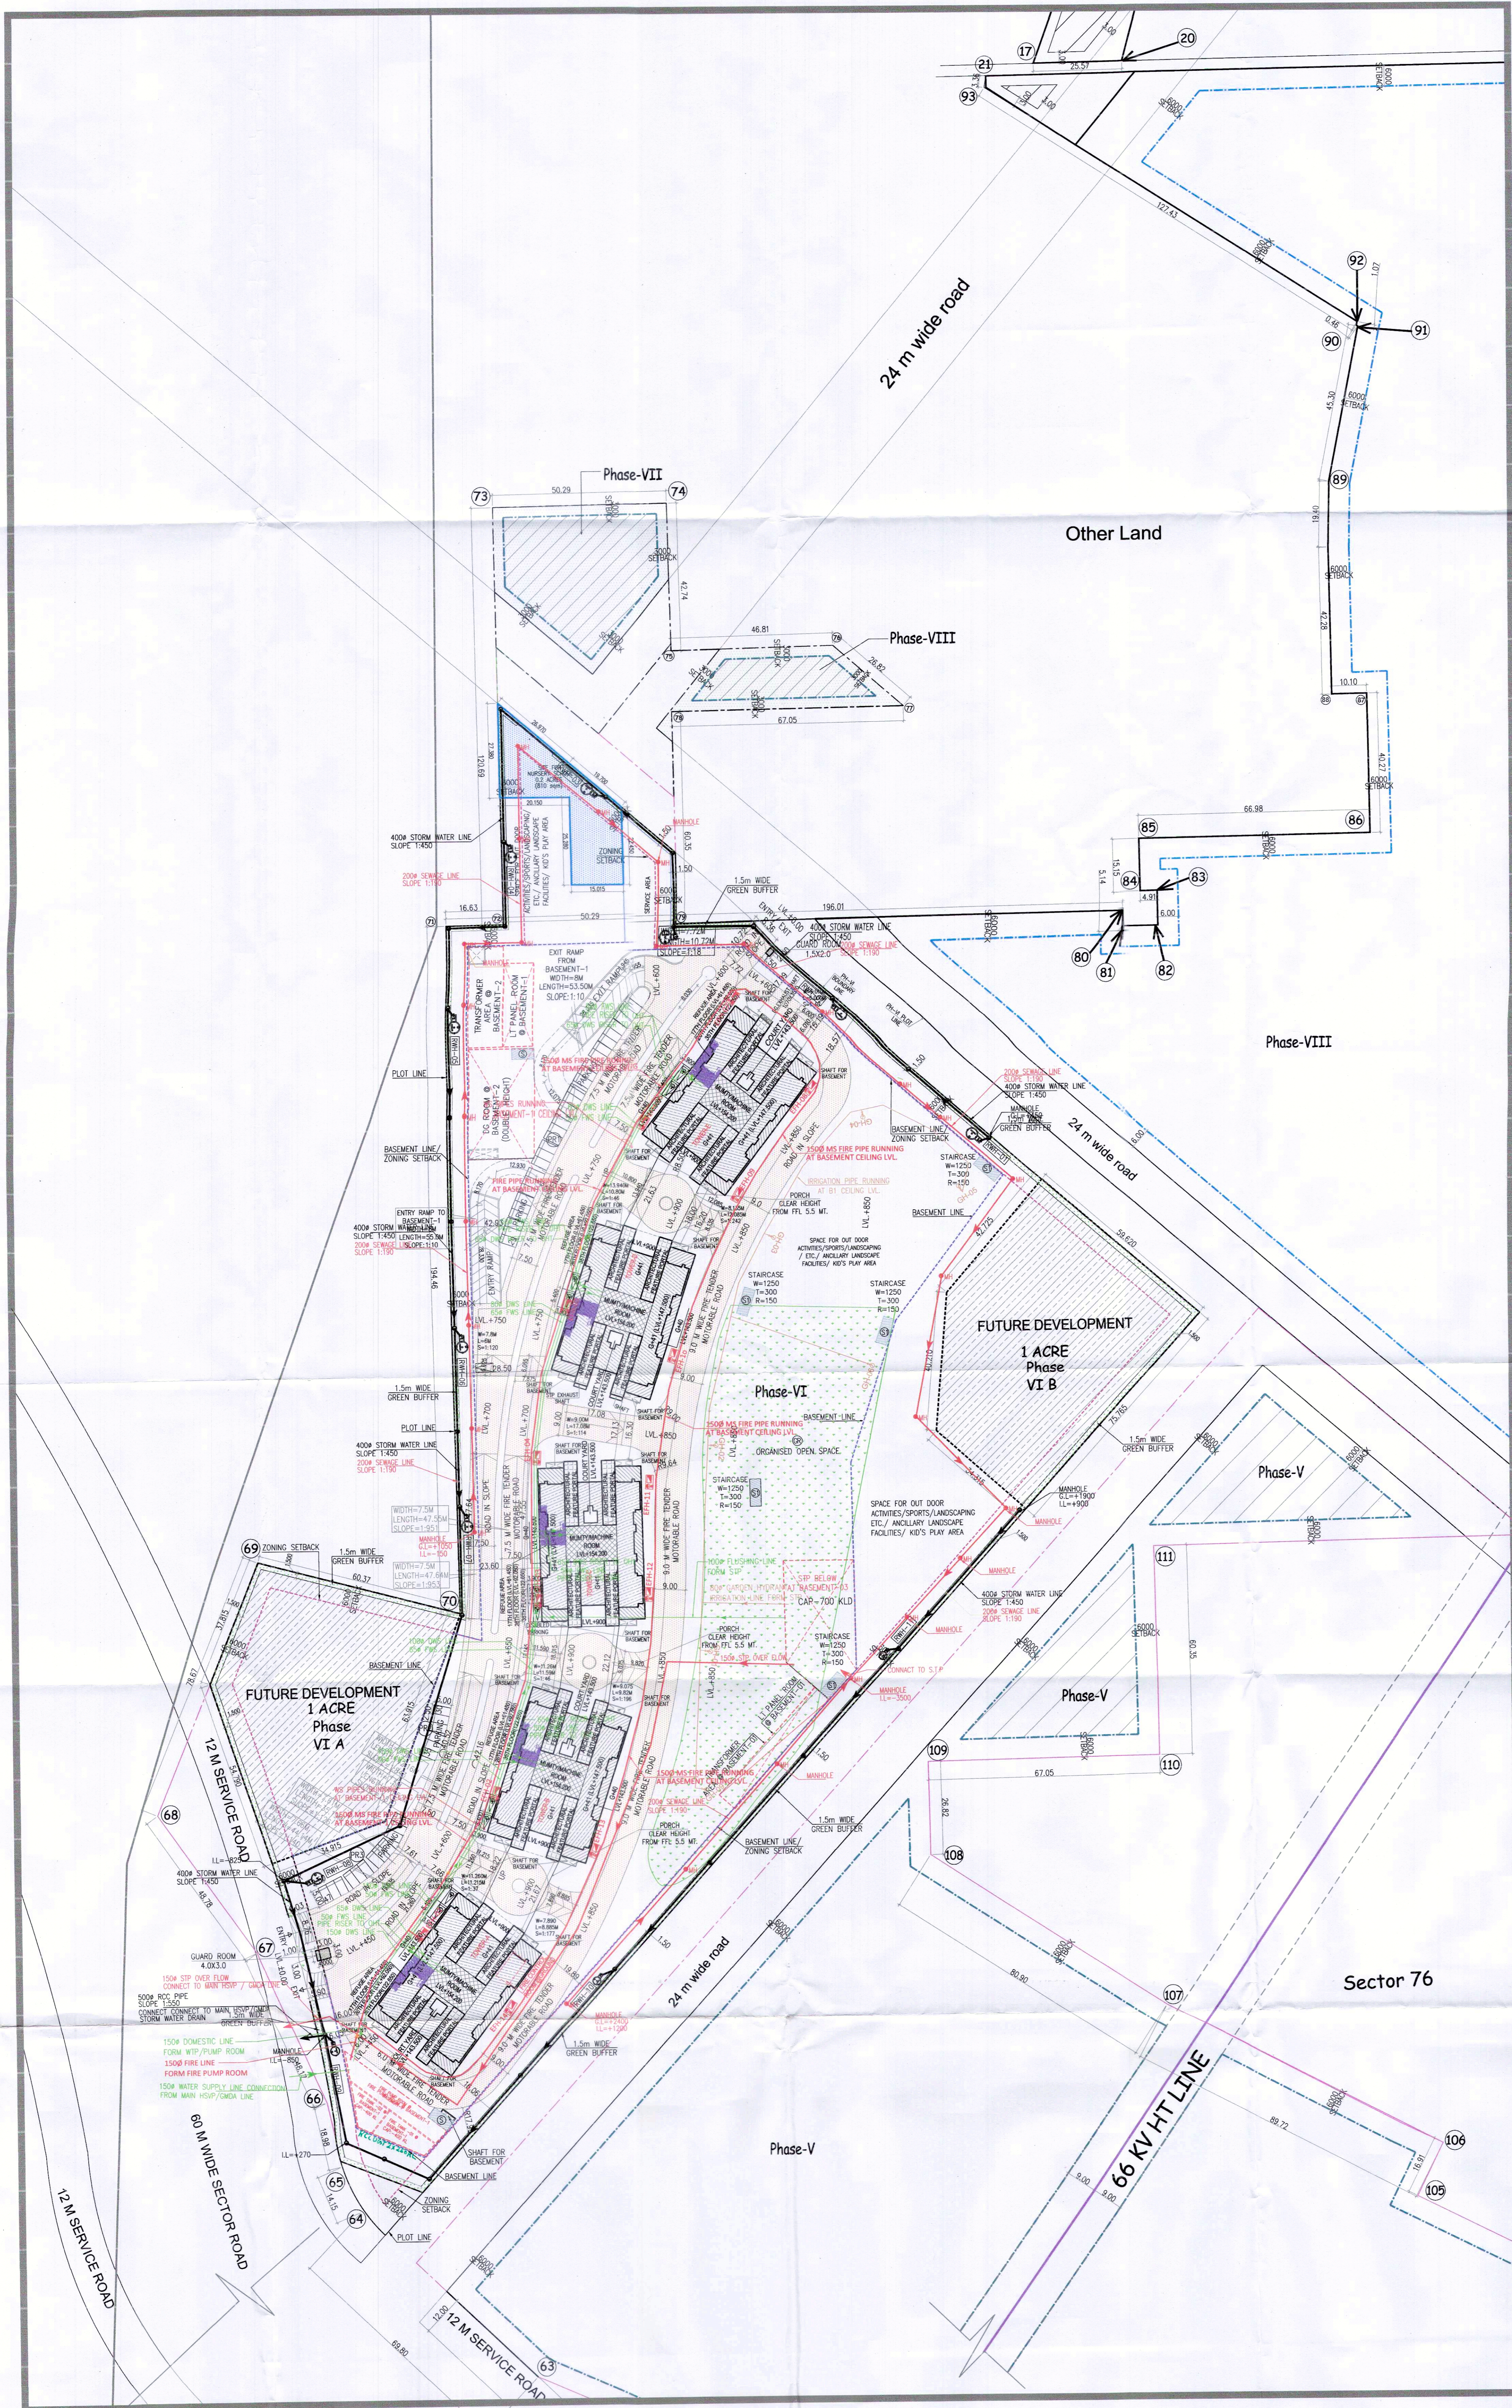

TOTAL NO OF PARKING ON SURFACE = 47 NOS.

PROJECT

PROPOSED BUILDING PLAN OF RESIDENTIAL COLONY UNDER NEW INTEGRATED LICENSING POLICY (NILP) DATED 11.05.2022 ON LAND MEASURING 116.29625 ACRES (LICENCE NO. 219 OF 2023 DATED 25-10-23) (AN AREA MEASURING 103.05825 ACRES MIGRATION FROM LICENCE NO. 27 OF 2012 DATED 02.04.2012 AND 13.24 ACRES AS FRESH AS FRESH APPLIED AREA) IN SECTOR -76 & 77, GURUGRAM MANESAR URBAN COMPLEX BEING DEVELOPED BY DLF LTD. IN COLLABORATION WITH LAND OWNERS AND IT'S ASSOCIATE COMPANIES

ARCHITECTS



RSMS ARCHITECTS PVT. LTD.
69, Nora Niwas Bhawani Kunj
(Behind D2), Vasant Kunj,
New Delhi-110070.
Tel.: 011-26898616, 26898617
www.rsms-arch.com

O.T.P. (H.Q.)

 Consultant Architect

 (Dinesh Kumar) P.A. (H.Q.)

 TO BE READ WITH THIS OFFICE MEMO NO. 8037 DATED: 05/03/24

 Checked and found ok for Health (General) Service only subject to comments in forwarding letter No. 13975...

 D.D. (M) Member BPAC

 Supervising Engineer (H.C.) for Chief Engineer-I, H.S.V.P., Patna, Bihar

ARCHITECT'S SEAL & SIGNATURE	OWNER'S SEAL & SIGNATURE
JAN-2024	Scale : 1:300
Drawing Title :-	Drawing No :-
SITE PLAN (ALL SERVICE)	ST-02
	PHASE-VI