


This is a "PROVISIONAL BUILDING PLAN" approved only for the purpose of inviting objections from the general public.

[Signatures]
 DD (P)
 MEMBER
 EPAC
 Ram Avtar Bansal
 AD(HQ)

[Signatures]
 J.D. P.A. A.T.P.

TO BE READ WITH THIS OFFICE
 MEMO NO.: 19661
 DATED: 11-07-2022

TO SECTORS 55 & 56

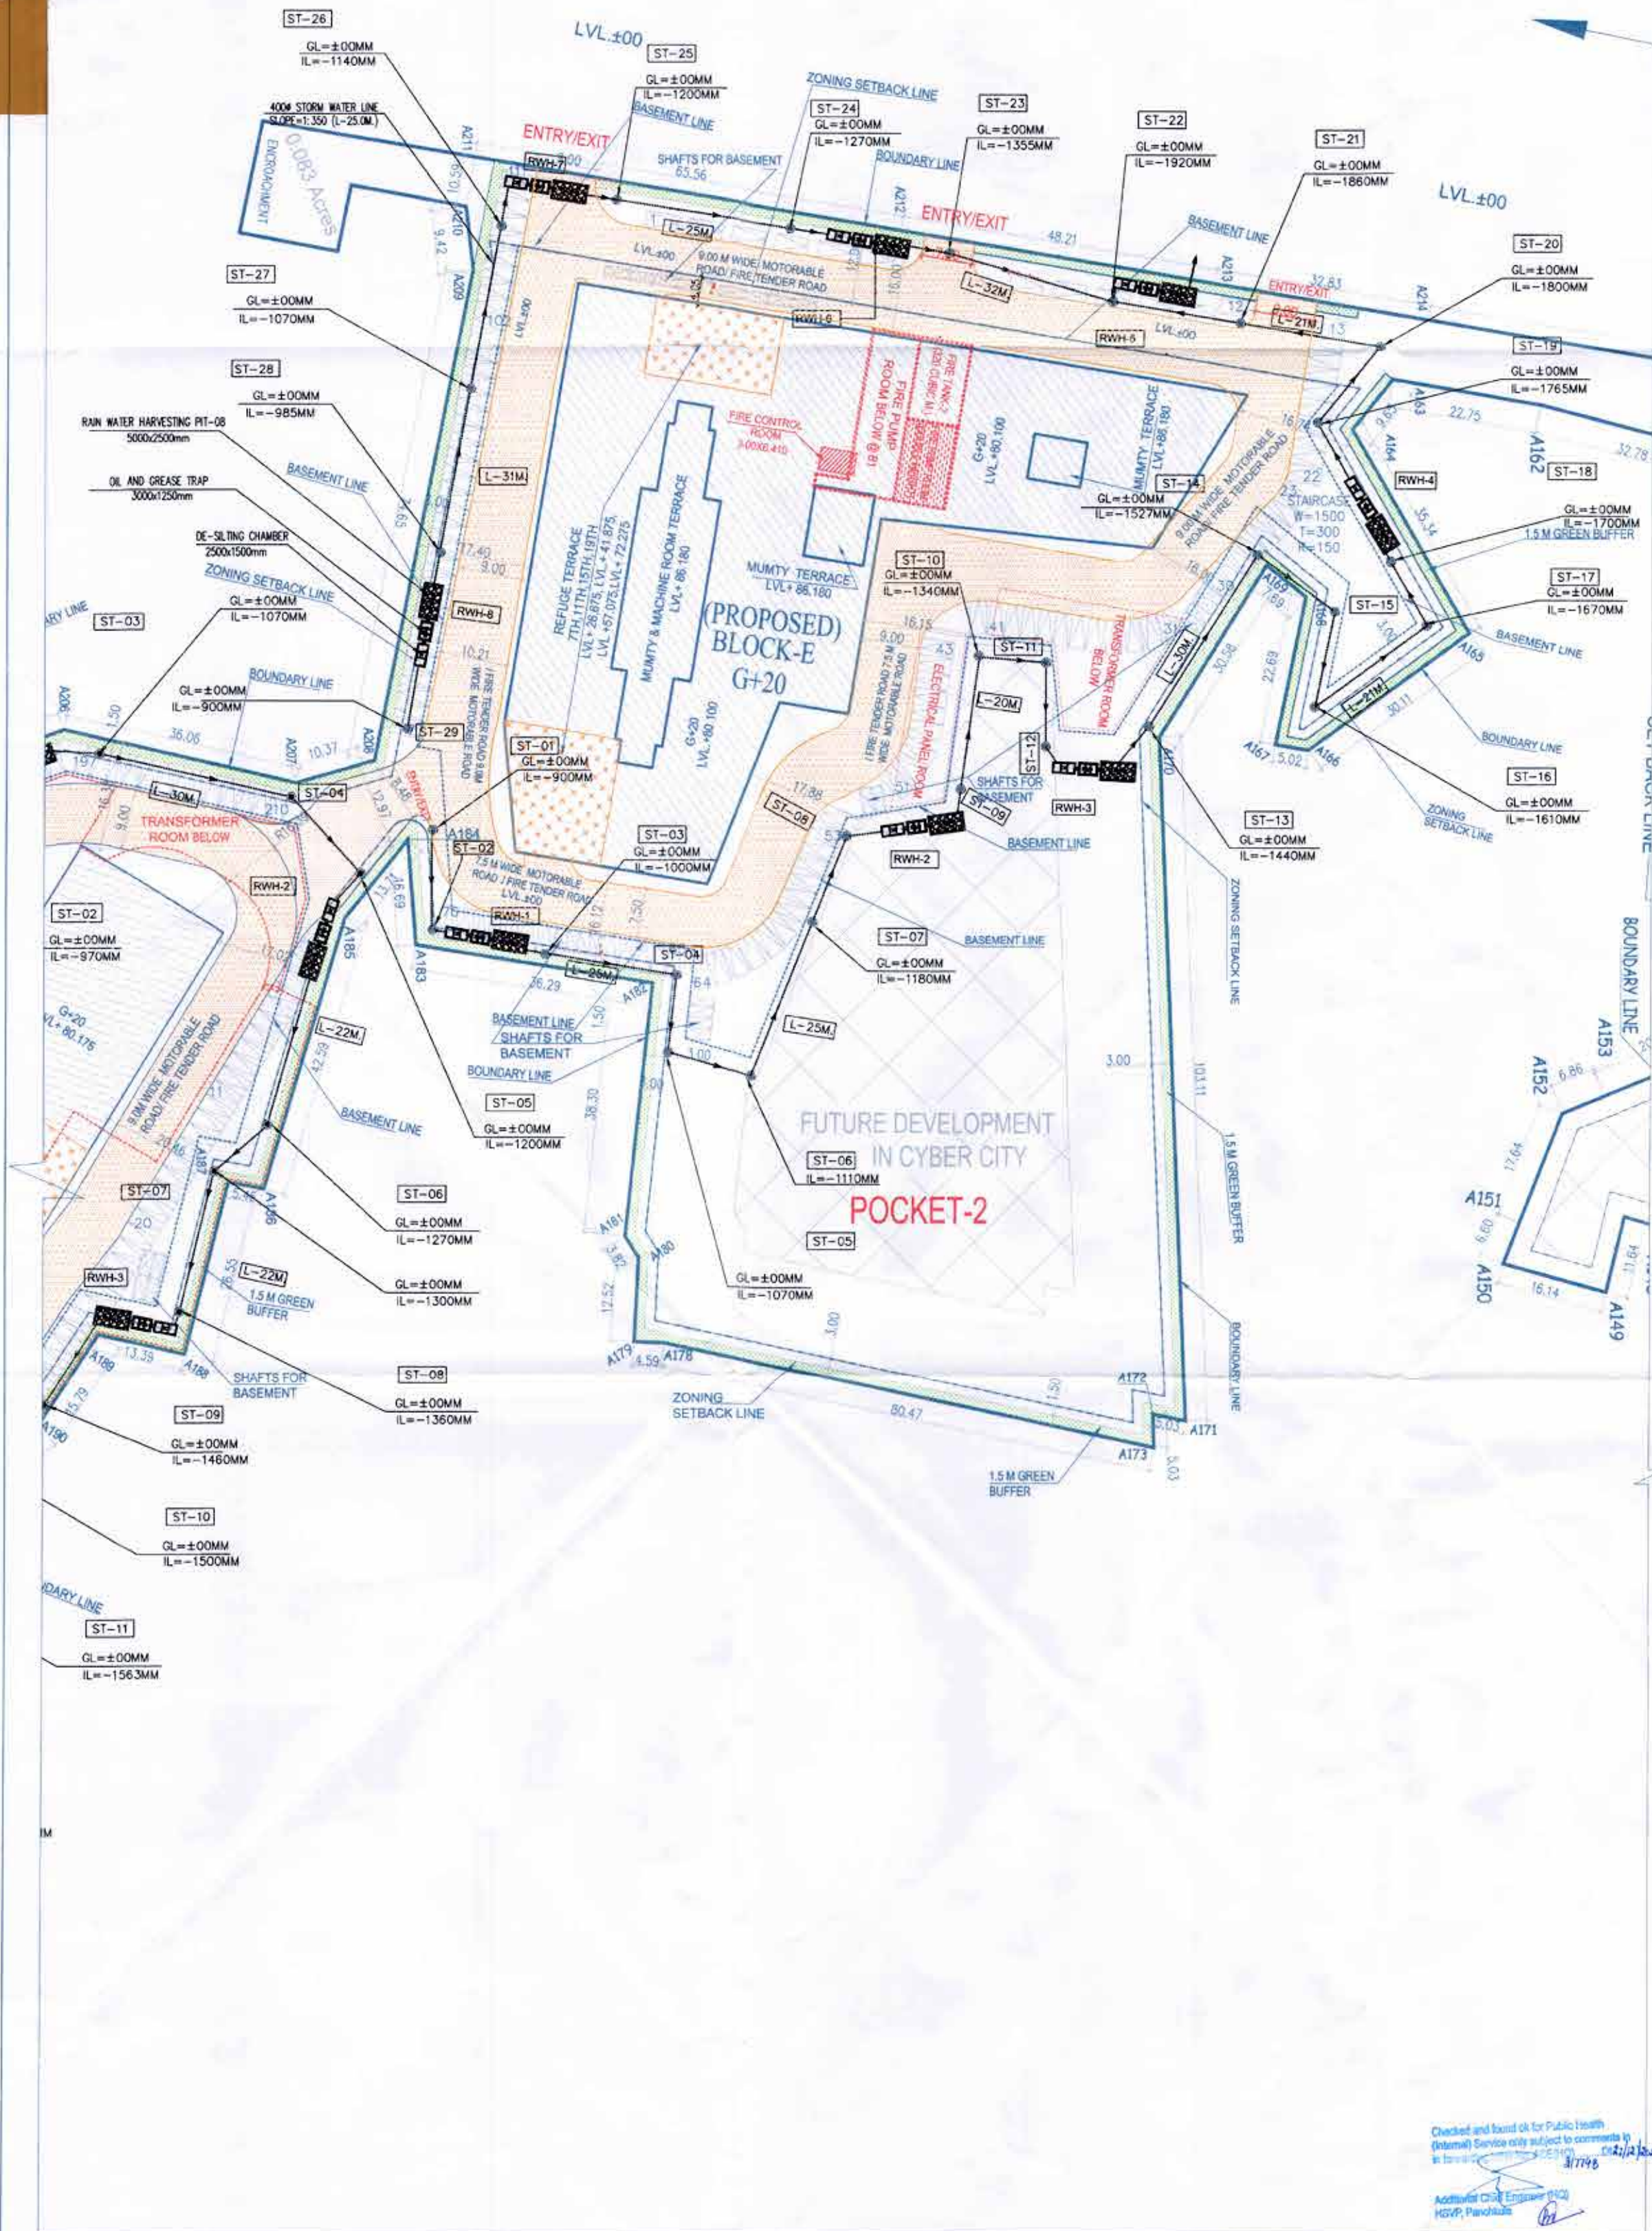

Architect
Hafeez
Contractor
 29 Bank Street, Bombay 400 023, India

RISMS
ARCHITECTS

RISMS ARCHITECTS PVT. LTD.
 69, Nara Niwas, Bhawani Kunj,
 (Behind D2), Vasant Kunj,
 New Delhi-110070
 Tel: 011-26886616, 26886617
 www.risms-arch.com

Project:
 REVISED BUILDING PLANS OF BUILDING-B, C, D, E, & F IN CYBER CITY UNDER TRANSIT-ORIENTED DEVELOPMENT (TOD) POLICY FOR MIX LAND USED COLONY (70% 11/12ES/4.50% COMMERCIAL) MEASURING 108.55822 ACRES IN SECTOR 24, 25 & 25-A, GURUGRAM MANESAR URBAN COMPLEX BEING DEVELOPED BY DLF CYBER CITY DEVELOPERS LIMITED

OWNER: **DLF** Cyber City Developers Ltd., 10th Floor DLF Gateway Tower, DLF Cyber City, Gurgaon, Haryana, Pin: 122002

DRAWING TITLE: **BLOCK-E SITE PLAN (STORM WATER SCHEME)**

REVISION	JOB NO. -	DRG NO. -	SCALE -
		BEST-03	1:500
		DATE -	29-10-2021
FILED BY -	DEALT BY -	CHECKED BY -	APPROVED BY -

ARCHITECT'S SEAL & SIGNATURE: *[Signature]*
 OWNER'S SEAL & SIGNATURE: *[Signature]*

Checked and found ok for Public Health (Internal) Service city subject to comments to be forwarded to the DDF (P) on 11/07/2022
 11/7/22
 Additional Civil Engineer (P) DDF, Panchkula