

This is a "PROVISIONAL BUILDING PLAN" approved only for the purpose of inviting objections from the general public.


[Signatures]

DDM MEMBER SPACE
A/1102


Checked and found OK for PDSO Health (Internal) Service only. Subject to comments in following sheet.
Additional Check: PDSO, PWD, Fire Dept.

TO BE READ WITH THIS OFFICE MEMO NO: 19662 DATED: 11.07.2021

TO SECTORS 55 & 56

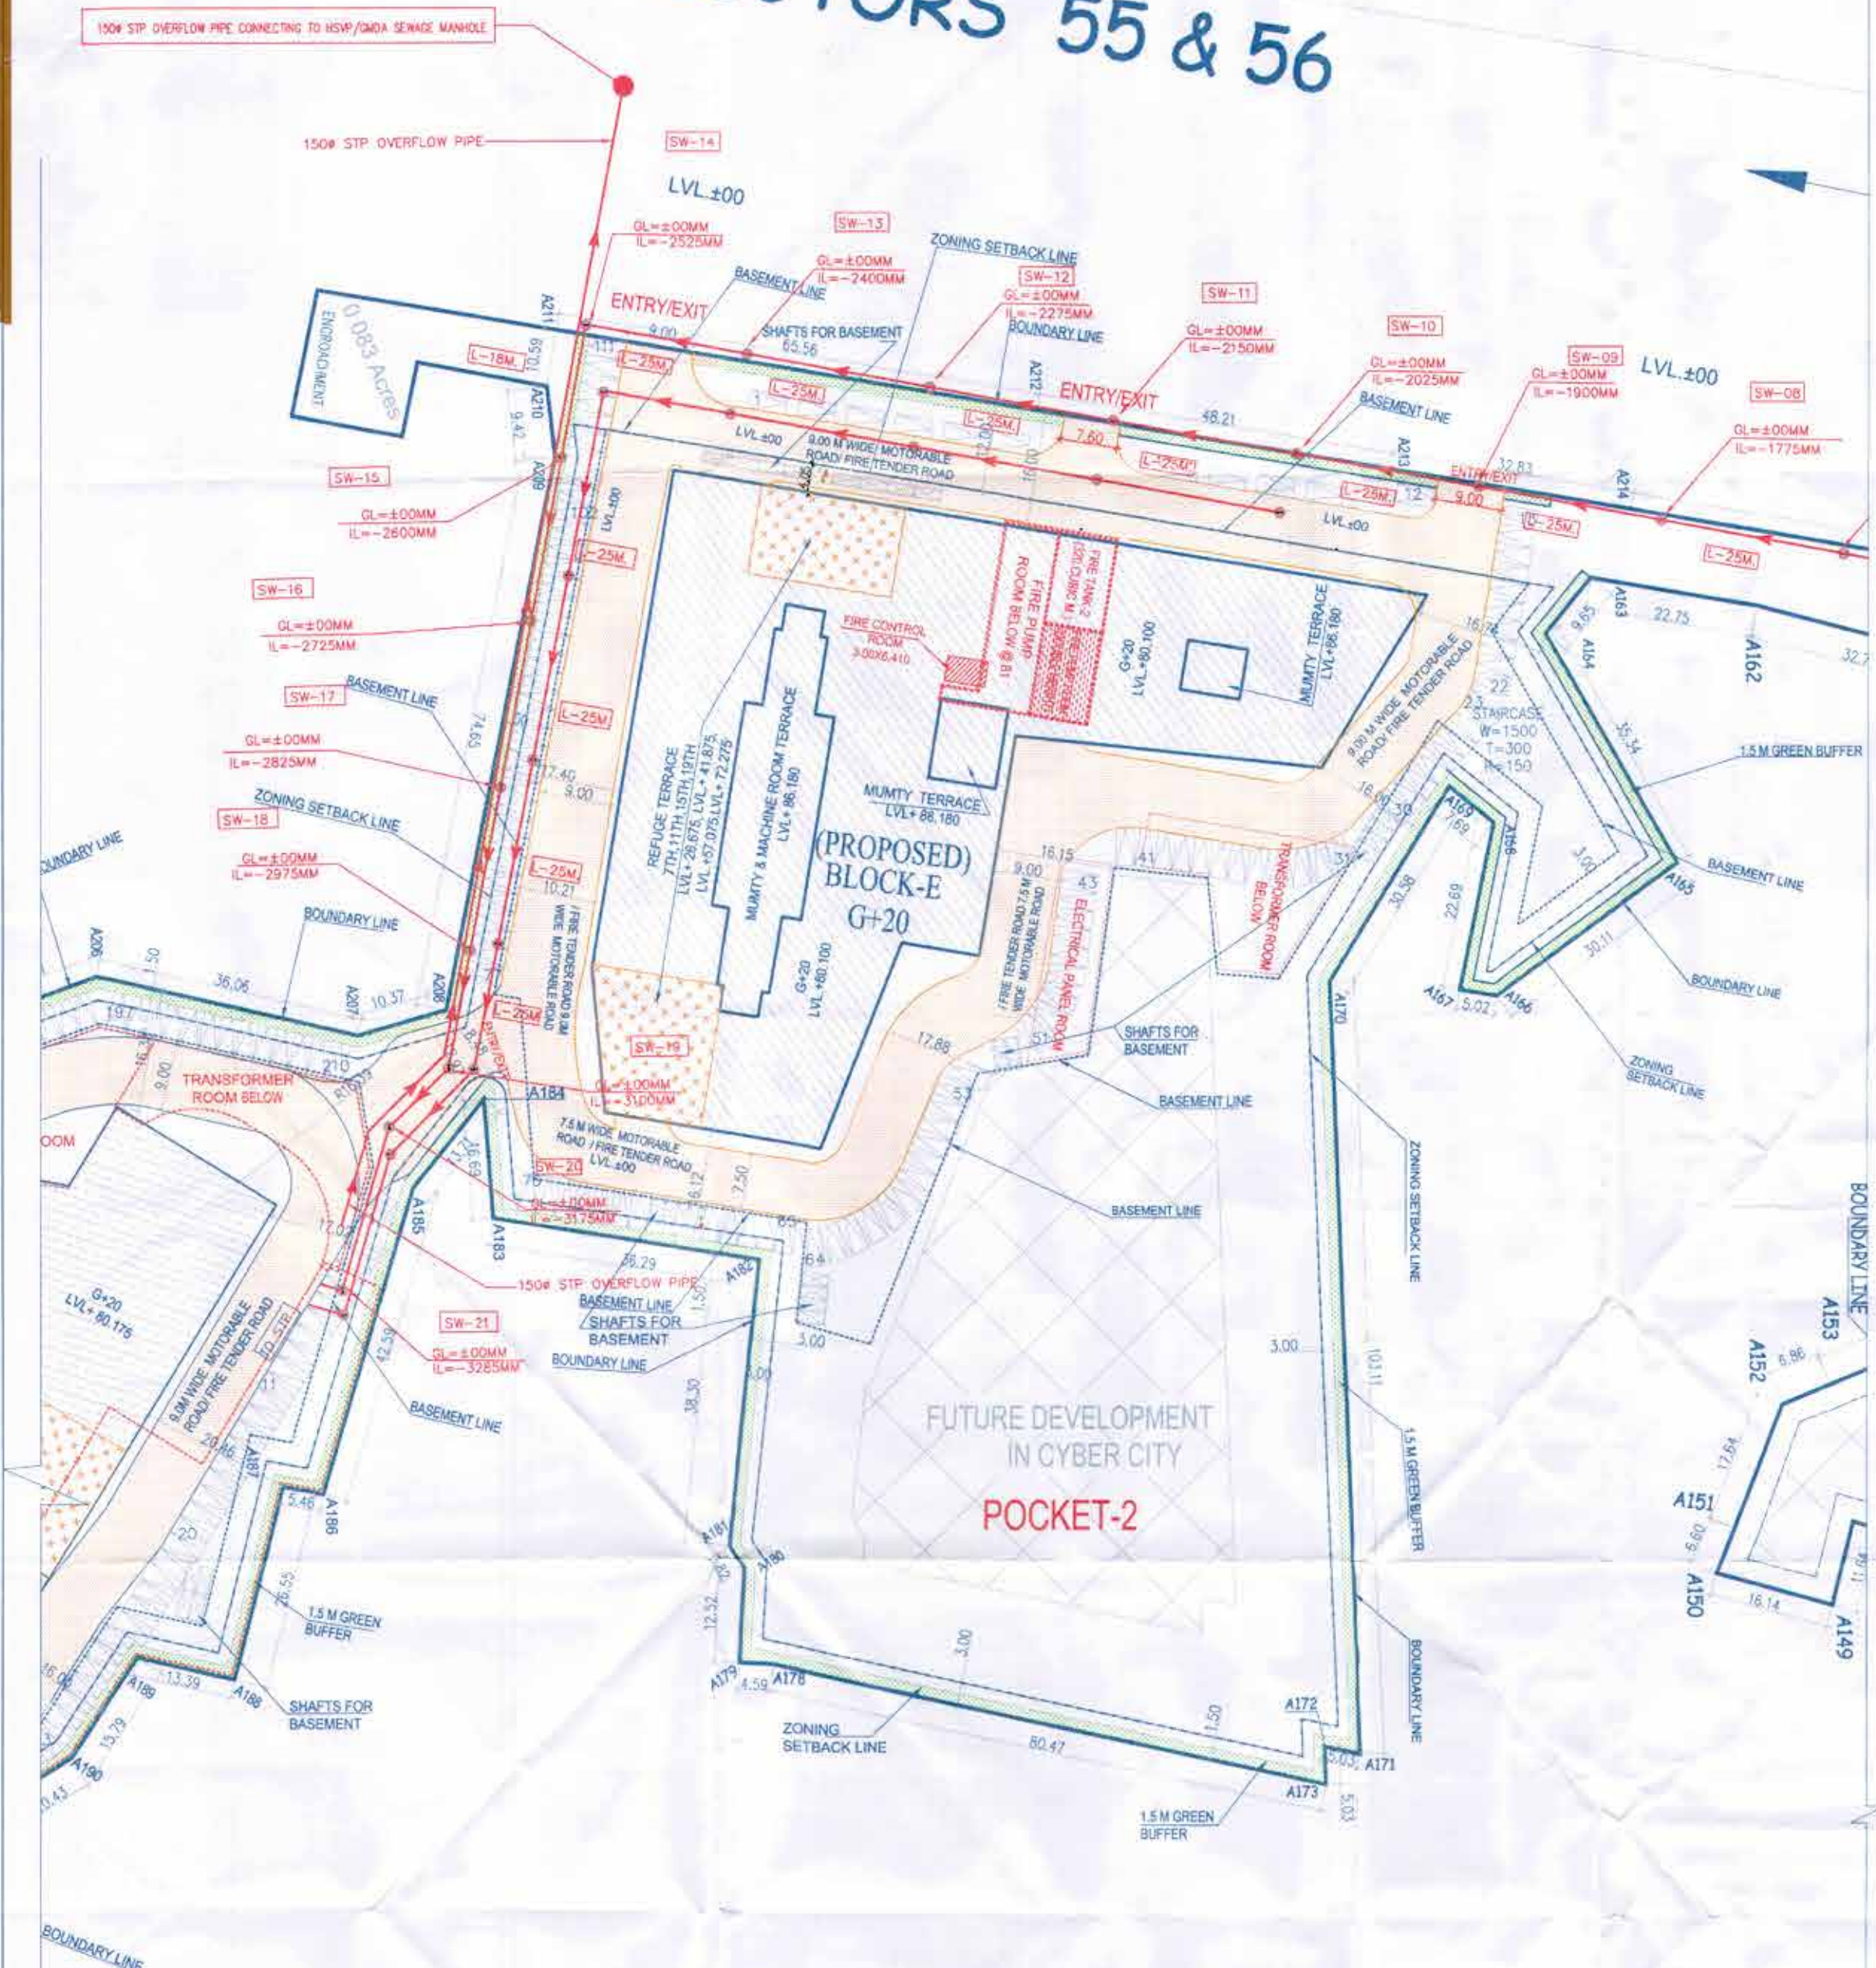

KEY PLAN

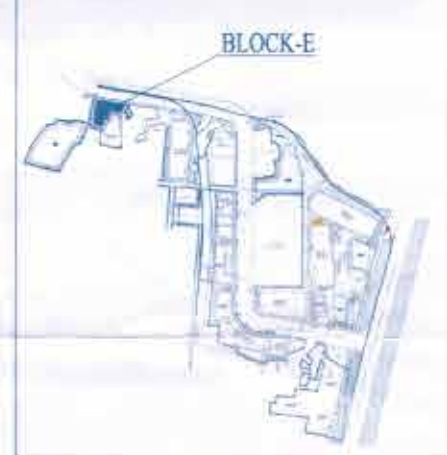

Architect
Hafeez
Contractor
29, Bark Street, Jersey 492 023 Tel: 26611999

RSMS ARCHITECTS

RSMS ARCHITECTS PVT. LTD.
69, Nara Nivas, Bhawanil Kunj,
(Behind D2), Vasant Kunj,
New Delhi-110070.
Tel: 011-26898616, 26898617
www.rsms-arch.com

Project: REVISED BUILDING PLANS OF BUILDING-B, C, D, E, & F IN CYBER CITY UNDER TRANSIT ORIENTED DEVELOPMENT (TOD) POLICY FOR MIX LAND USED COLONY (70% IT/ITES/4.30% COMMERCIAL) MEASURING 108.53922 ACRES IN SECTOR 24, 25 & 25-A, GURUGRAM MANESAR URBAN COMPLEX BEING DEVELOPED BY DLF CYBER CITY DEVELOPERS LIMITED

OWNER: DLF Cyber City Developers Ltd.
10th Floor DLF Gateway Tower,
DLF Cyber City, Gurugram,
Haryana Pin: 122002

DRAWING TITLE: BLOCK-E SITE PLAN (SEWRAGE SCHEME)

REVISION	JOB NO. -	DRG NO. -	DATE -
		BEST-04	29-10-2021

FILE - DEAL # BY - CHECKED BY - APPROVED BY -

ARCHITECT'S SEAL & SIGNATURE: *[Signature]*
OWNER'S SEAL & SIGNATURE: *[Signature]*