

THIS IS A PROFESSIONAL BUILDING PLAN approved for the purpose of construction by the competent authority.

TO BE READ WITH THIS OFFICE MEMO NO. 1442, DATED 07-03-2022

Checked & signed off by the Author, at the office of the Architect, at the address mentioned below.

Architect: Hafeez Contractor
 Date: 25-04-2022
 Signature: Hafeez Contractor

Checked & signed off by the Client, at the address mentioned below.

Client: DLF Cyber City Developers Ltd.
 Date: 25-04-2022
 Signature: [Signature]

KEY PLAN



Architect
Hafeez Contractor
 11, Connaught Place, New Delhi-110029

Contractor
RISIMIS ARCHITECTS
 88, Nehru Road, Bhawanani Kuri,
 (Behind D2), Vasari, Kuri,
 New Delhi-110070
 Tel: 011-29689616, 29699617
 www.risimis-arch.com

OWNER: DLF Cyber City Developers Ltd.
 10th Floor, DLF Gateway Tower,
 DLF Cyber City, Gurgaon/Haryana
 Pin-122002

REVISION: JOB NO. BE-01, SCALE: 1:100, DATE: 25-04-2022

DESIGNED BY: [Signature]
 CHECKED BY: [Signature]
 APPROVED BY: [Signature]

ARCHITECT'S SEAL & SIGNATURE: [Signature]

OWNER'S SEAL & SIGNATURE: [Signature]

REVISED BUILDING PLANS OF BUILDING-B, C, D, E & F IN CYBER CITY UNDER TRANSIT ORIENTED DEVELOPMENT (TOD) POLICY FOR MIX LAND USED ZONING PLAN/1/ATES/-50% COMMERCIAL) MEASURING 128.55922 ACRES IN SECTOR 24, 25 & 25-A, GURUGRAM MANESAR URBAN COMPLEX BEING DEVELOPED BY DLF CYBER CITY DEVELOPERS LIMITED

DRAWING TITLE: GROUND FLOOR PLAN BLOCK-E

PROJ. NO. BE-01

SCALE: 1:100

DATE: 25-04-2022

CHECKED BY: [Signature]

APPROVED BY: [Signature]


ARCHITECT'S SEAL & SIGNATURE: [Signature]

OWNER'S SEAL & SIGNATURE: [Signature]

ROOM	NO.	AREA	UNIT
STAIR	100	1050	2100
STAIR	101	800	2100
STAIR	102	750	2100
STAIR	103	2000	2100
STAIR	104	1100	2100
STAIR	105	800	2100
STAIR	106	1300	2100
STAIR	107	2000	2100
STAIR	108	2100	2100

LEGEND FOR ROOM SCHEDULE

- 1. ROOM NO. AS SHOWN IN THE PLAN
- 2. ROOM AREA AS SHOWN IN THE PLAN
- 3. ROOM UNIT AS SHOWN IN THE PLAN
- 4. ROOM NO. AS SHOWN IN THE PLAN
- 5. ROOM AREA AS SHOWN IN THE PLAN
- 6. ROOM UNIT AS SHOWN IN THE PLAN
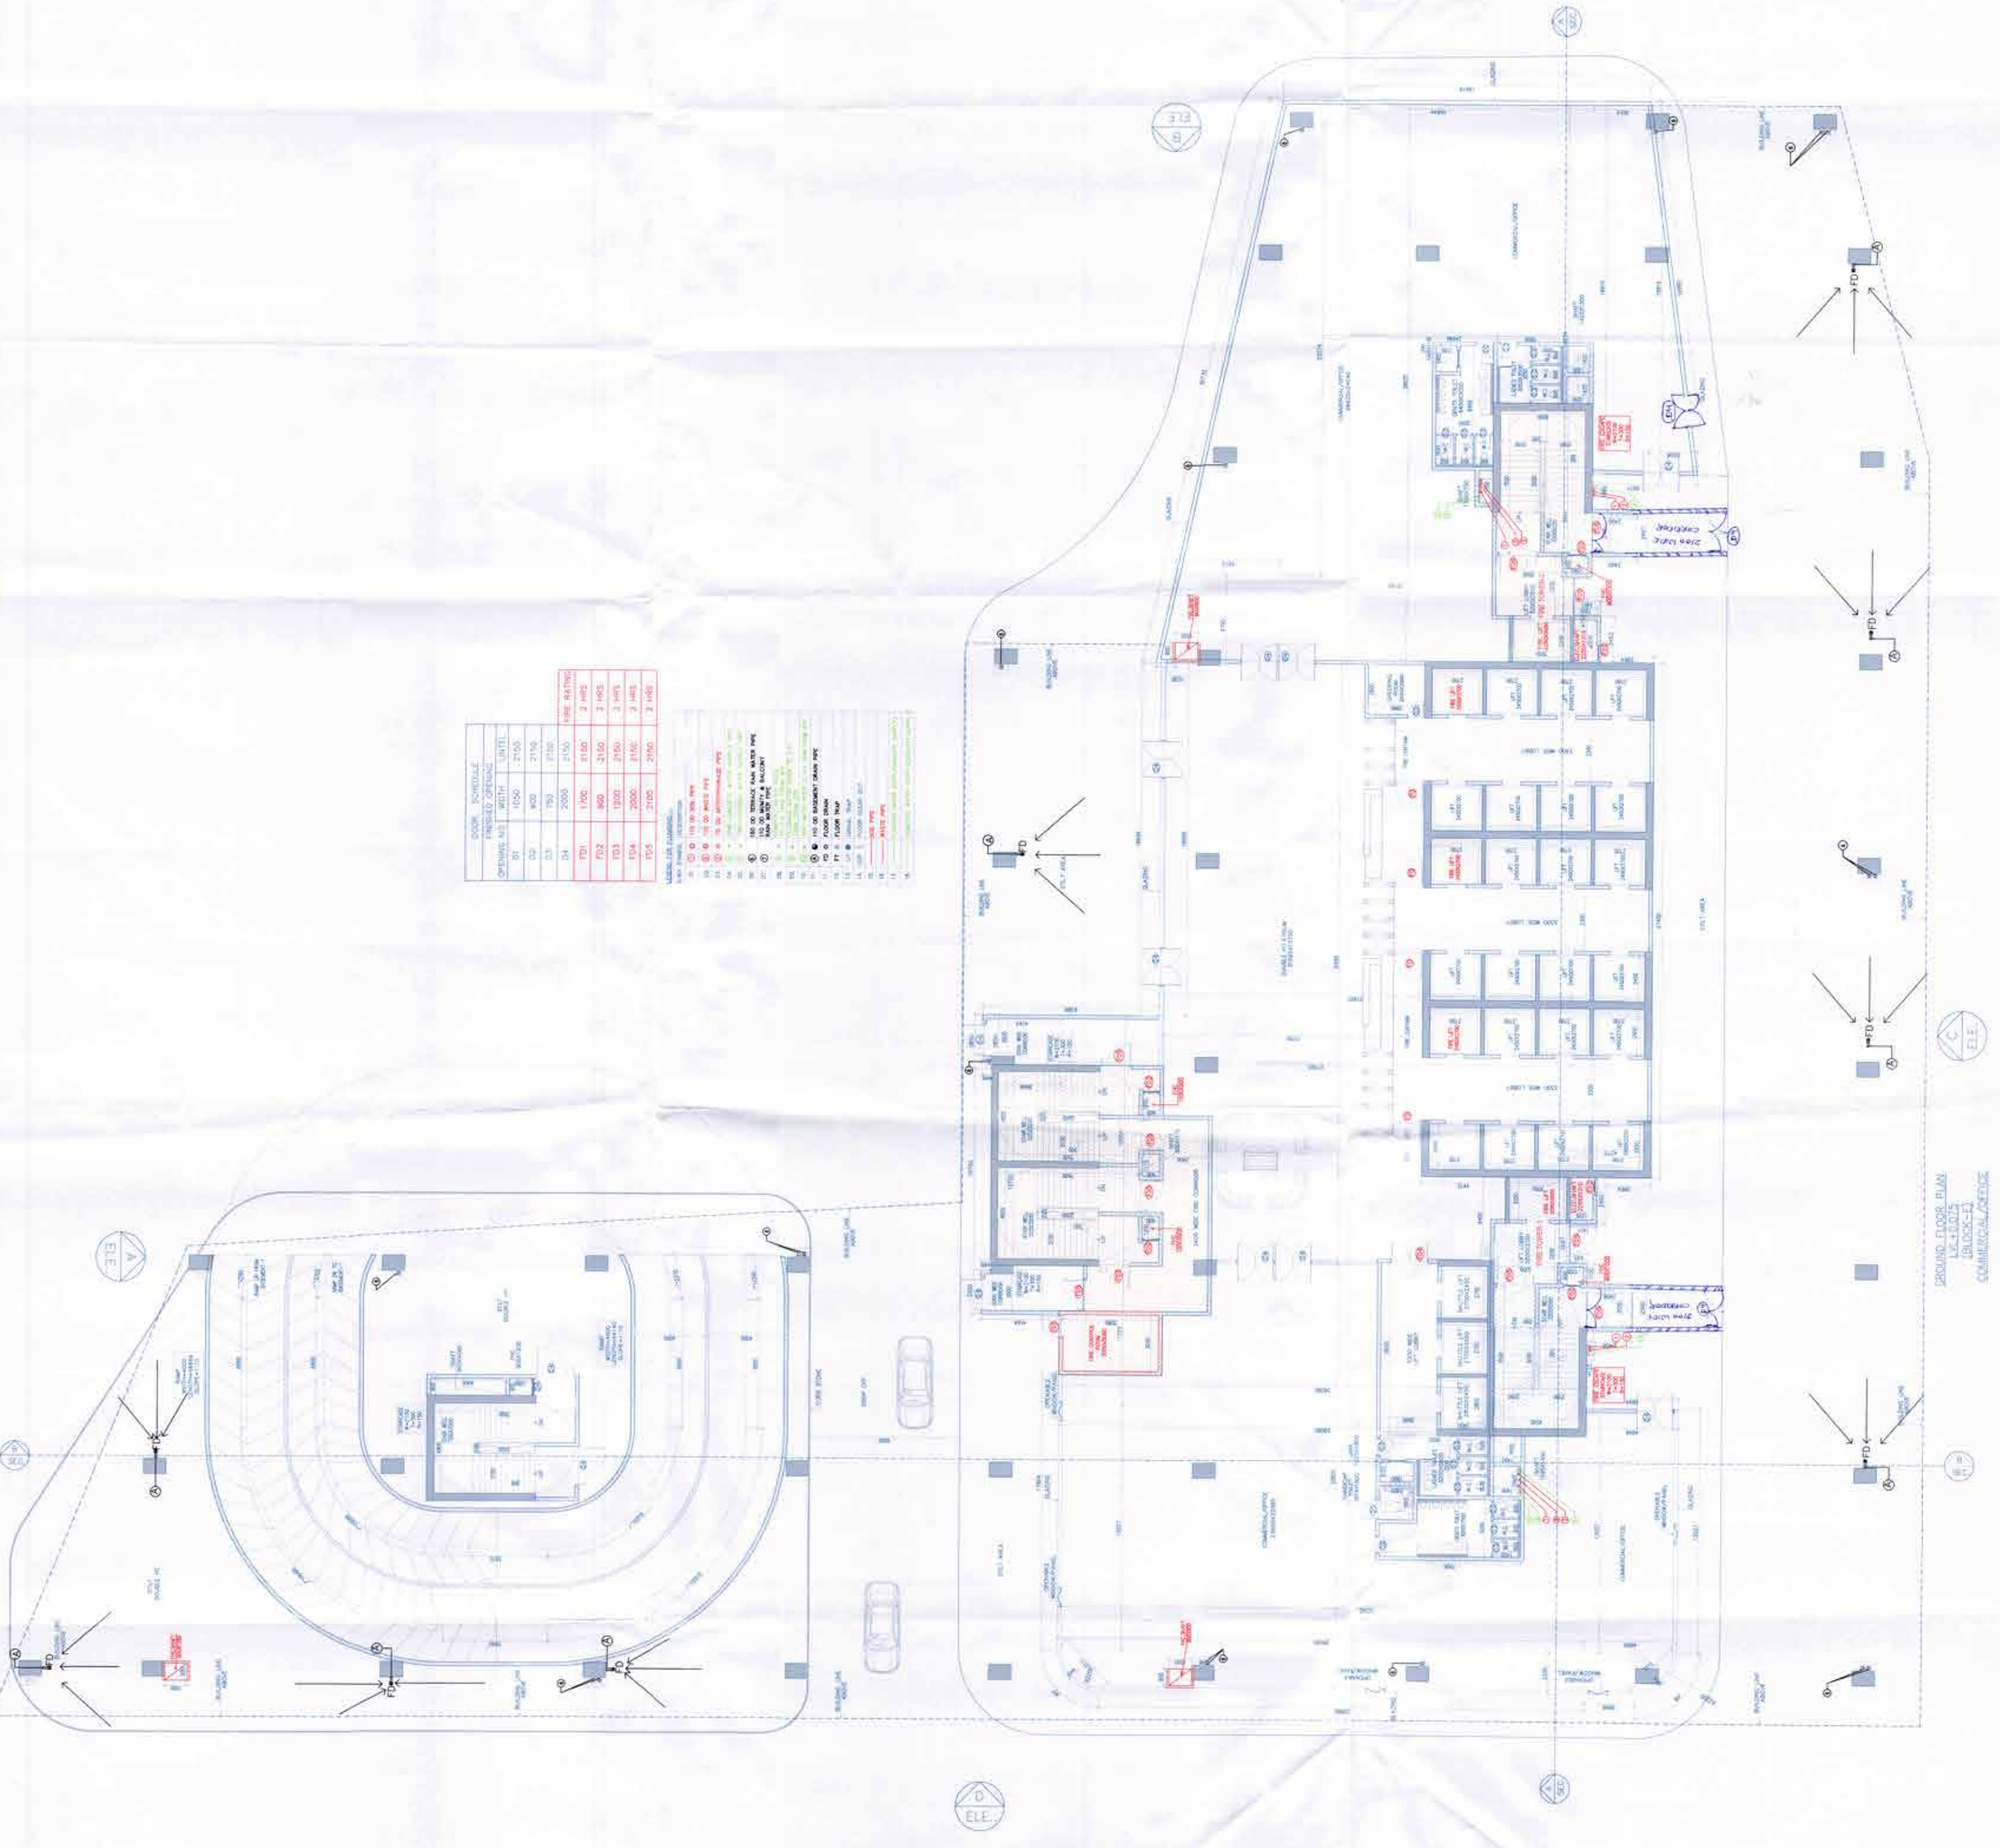

GROUND FLOOR PLAN BLOCK-E
 SCALE: 1:100
 DATE: 25-04-2022