

TO BE READ WITH THIS OFFICE  
 25/11/2022

APPROVED BY: [Signature]

DESIGNED BY: [Signature]

CHECKED BY: [Signature]

DATE: 25/11/2022

SCALE: 1:100

PROJECT: [Project Name]



**Architect**  
**Hafeez**

**Contractor**  
**RISIMIS ARCHITECTS**

RSMS ARCHITECTS (PVT.) LTD.  
 69, Nara Niwas (Behind Kunj),  
 New Delhi-110070  
 Tel: 011-26898616, 26299617  
 WWW.RSMS-ARCH.COM

PROJECT: REASSED BUILDING PLANS OF BUILDING-B, C, D, E, & F IN CYBER CITY UNDER TRANSIT ORIENTED DEVELOPMENT (TOD) POLICY FOR MVA LAND USED CATEGORY FOR IT/ITES/A302 COMMERCIAL MEASURING 108.95922 ACRES IN SECTOR 24, 25 & 24-A, CHURUGRAM VAPASAR URBAN COMPLEX BEING DEVELOPED BY DLF CYBER CITY DEVELOPERS LIMITED

DRAWING TITLE: TYPICAL FLOOR PLAN FOR BLOCK-E

DATE: 25-11-2022

SCALE: 1:100

DESIGNED BY: [Signature]

CHECKED BY: [Signature]


APPROVED BY: [Signature]

TYPICAL FLOOR OCCUPANT LOAD & STAIRCASE CALCULATION (BLOCK-E)

BLOCK NAME	FLOOR	GROSS AREA(SQM)	OCCUPANT LOAD PER FLOOR	OCCUPANT LOAD PER PERSON	STAIRCASE WIDTH REQUIRED 10MM PER PERSON AS PER NBC 2015 PART 4	TOTAL STAIRCASE WIDTH REQUIRED PER FLOOR (MM)	TOTAL STAIRCASE WIDTH REQUIRED	REQUIRED NOS. OF STAIRCASES	PROVIDED NOS. OF STAIRCASES
BLOCK-E	TYPICAL (10th to 18th, 20th to 28th, 30th to 38th, 40th to 48th, 50th to 58th & 60th)	5000.238	1 per 10 Sqm.	500	10	5000	5250	10000	3

GROUP SCHEDULE

GROUP	AREA (SQM)	LOAD (KG/SQM)	LOAD (KG)
101	11700	2145	25095
102	890	2145	19090
103	1200	2145	25740
104	2000	2145	42900

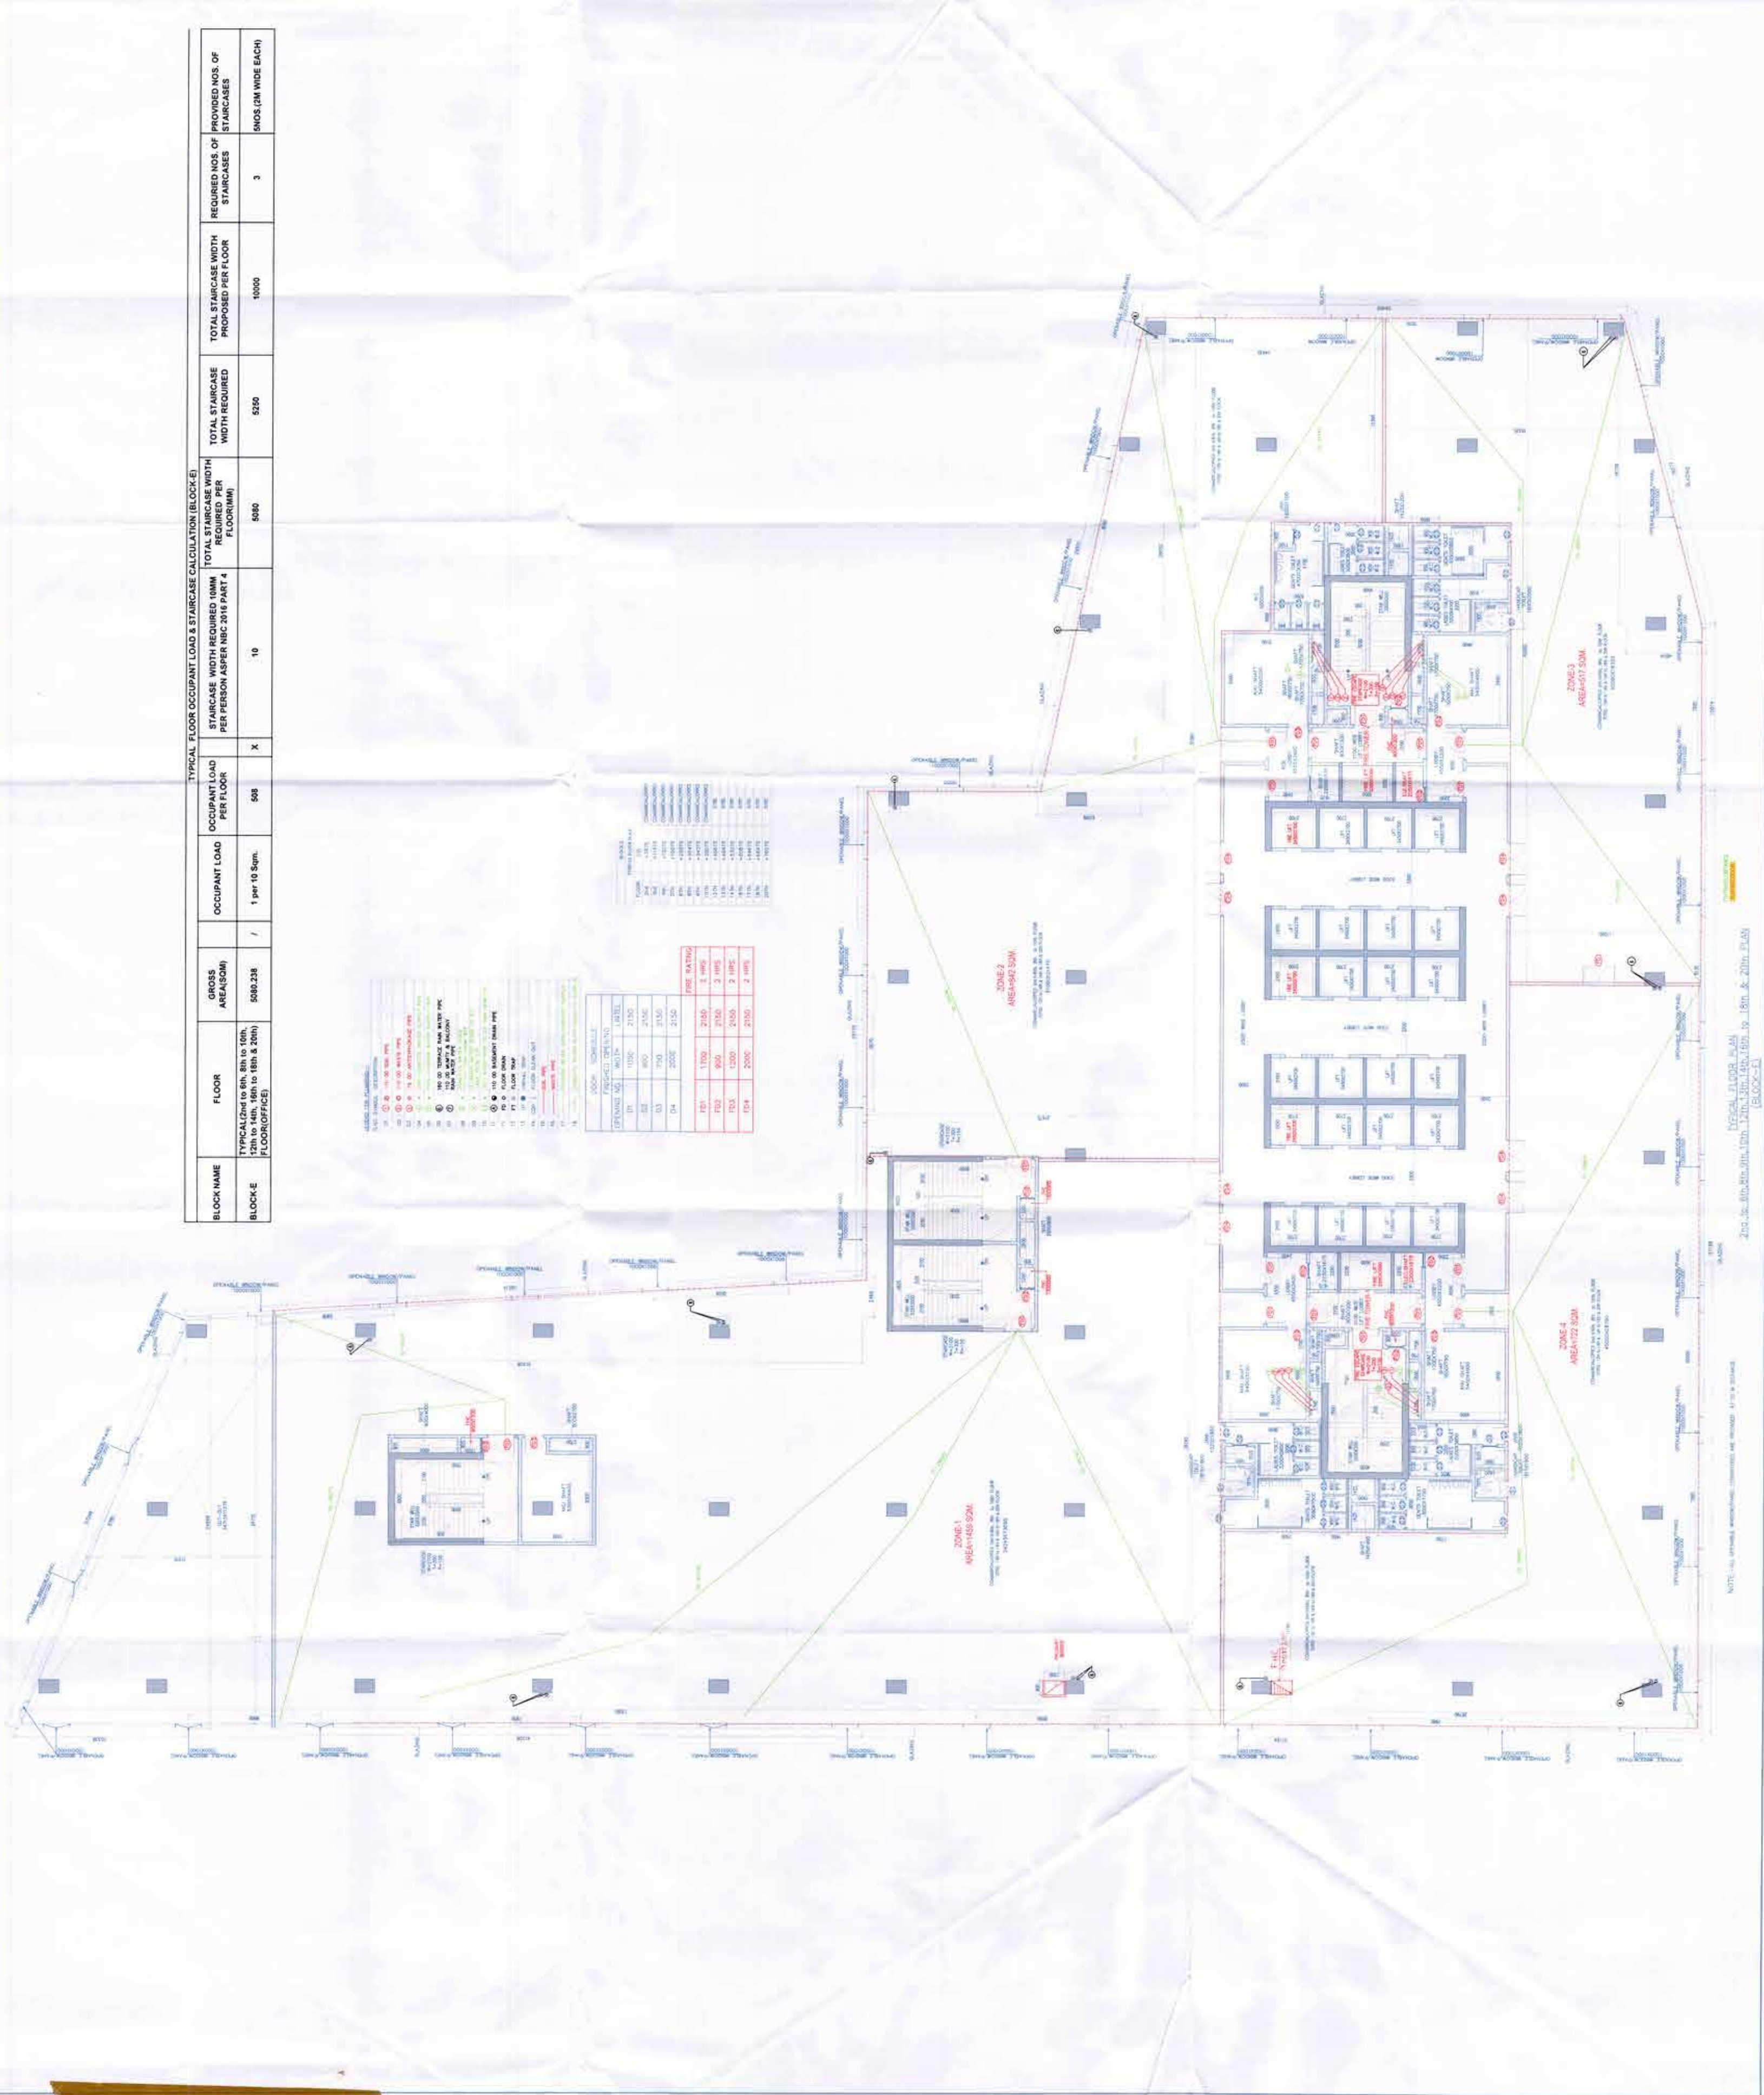

TYPICAL FLOOR PLAN  
 24th to 60th Floor, 10th to 18th, 20th to 28th, 30th to 38th, 40th to 48th, 50th to 58th & 60th FLOOR (BLOCK-E)