

TO BE LEFT WITH THE OFFICE  
 M. D. R. / 7/17/22  
 L. H. E. / 7/17/22

Checked and found ok for public health  
 (Approved) Services only subject to compliance with  
 the provisions of the Public Health Act, 1907  
 and the Public Health (Amendment) Act, 1924

KEY PLAN



Architect  
**Hafeez Contractor**  
27 Park Street, London, W1C 2ET

**RISIMIS ARCHITECTS**

RSMS ARCHITECTS PVT. LTD.  
 69, Nara Nivas, Bagawan, Kunj  
 (Behind D2), Vasant Kunj  
 New Delhi - 110070  
 Tel: 011-26889616, 26889617  
 www.rsms-arch.com

Project: REVISED BUILDING PLANS OF BUILDING-B, C, D, E, & F IN CYBER CITY UNDER TRANSIT GRANTED DEVELOPMENT (TD) FACILITY FOR MIX LAND USED COLONY (T/RES/1/50% COMMERCIAL) MEASURING 108.35922 ACRES IN SECTOR 29, 25 & 25-A, GROUND FLOOR MANESAR URBAN COMPLEX BEING DEVELOPED BY DLF CYBER CITY DEVELOPERS LIMITED

Drawn: DLF Cyber City Developers Ltd  
 1004 Floor DLF Gateway Tower,  
 DLF Cyber City, Gurugram, Haryana  
 Pin-122002


DRAWING TITLE: L.M.R FLOOR & ROOF PLAN BLOCK-C

REVISION	JOB NO. -	DRG NO. -	DATE -
	BC-06	BC-06	25-04-2022
SCALE - 1/100			CHECKED BY -
DRAWN BY -			APPROVED -
ARCHITECT'S SEAL & SIGNATURE			OWNER'S SEAL & SIGNATURE



SERIAL NO.	DESCRIPTION	AREA (SQ. METERS)	TOTAL AREA (SQ. METERS)
1	FLOOR AREA	1000	1000
2	ROOF AREA	1000	2000
3	WALL AREA	1000	3000
4	DOOR AREA	1000	4000
5	WINDOW AREA	1000	5000
6	STAIR AREA	1000	6000
7	LIFT AREA	1000	7000
8	TOILET AREA	1000	8000
9	OTHER AREA	1000	9000
10	TOTAL AREA	10000	10000

L.M.R. PLAN  
 LV-1/80715  
 (BLOCK-C)

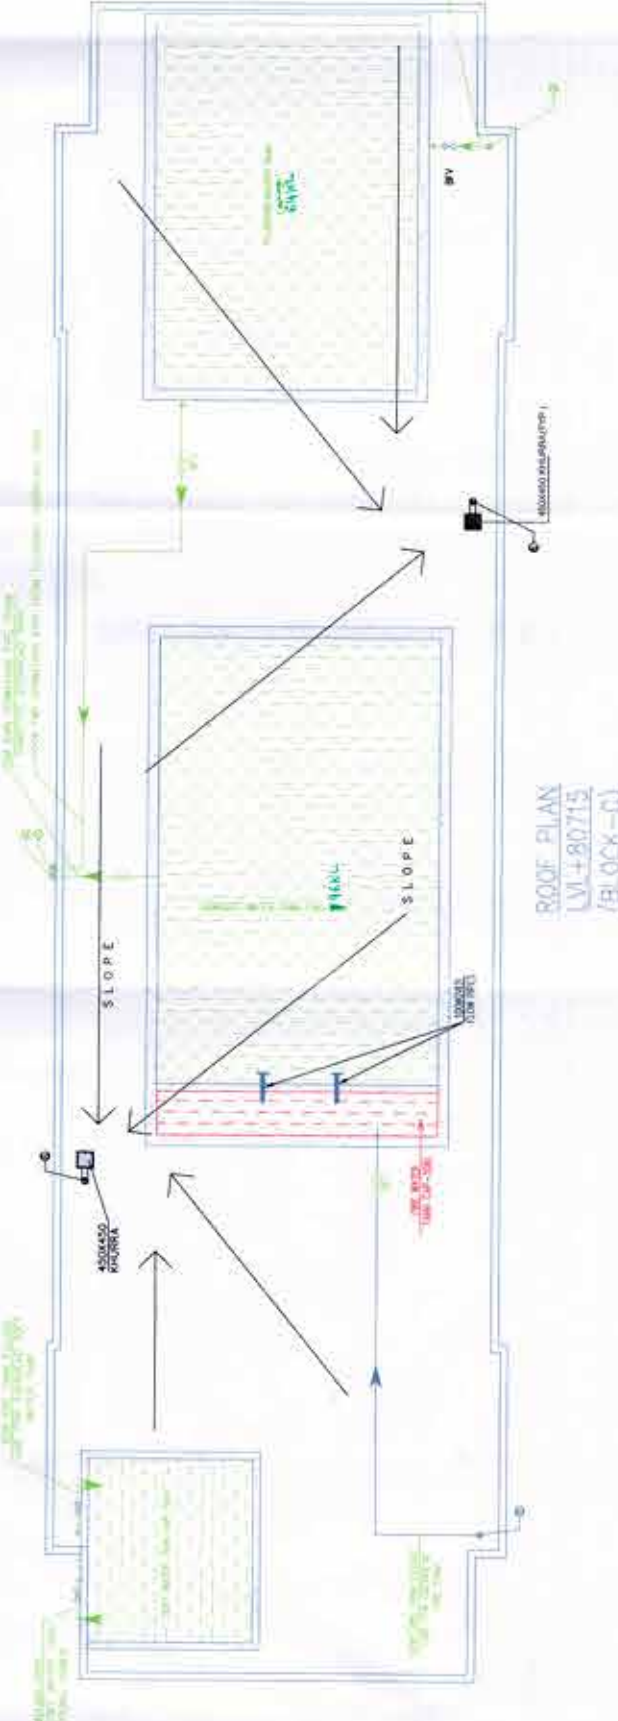

NO.	SYMBOL	DESCRIPTION
01	○	100 (Ø) R/W PVE
02	○	100 (Ø) WASTE PIPE
03	○	150 (Ø) WASTE PIPE
04	○	150 (Ø) WASTE PIPE
