

THIS IS A PROFESSIONAL BUILDING PLAN  
 PREPARED BY AN ARCHITECT  
 IN PURSUANCE OF THE ARCHITECTS ACT, 1947  
 AND THE ARCHITECTS (REGULATION) ACT, 1962  
 AND/OR THE ARCHITECTS (REGULATION) ACT, 1962  
 AND/OR THE ARCHITECTS (REGULATION) ACT, 1962

Checked and found ok for Public Health  
 (Internal) Service only subject to comments in  
 forwarding letter to ACPD  
 DT/19/10/2022


Additional Chief Engineer (H/O)  
 HSWP, Panchkula

TO BE READ WITH THIS OFFICE  
 MEMO NO.: 19/661  
 DATED: 11-07-2022

MEMBER  
 BPAC

AD/11/10

JD. PA. A.T.P.

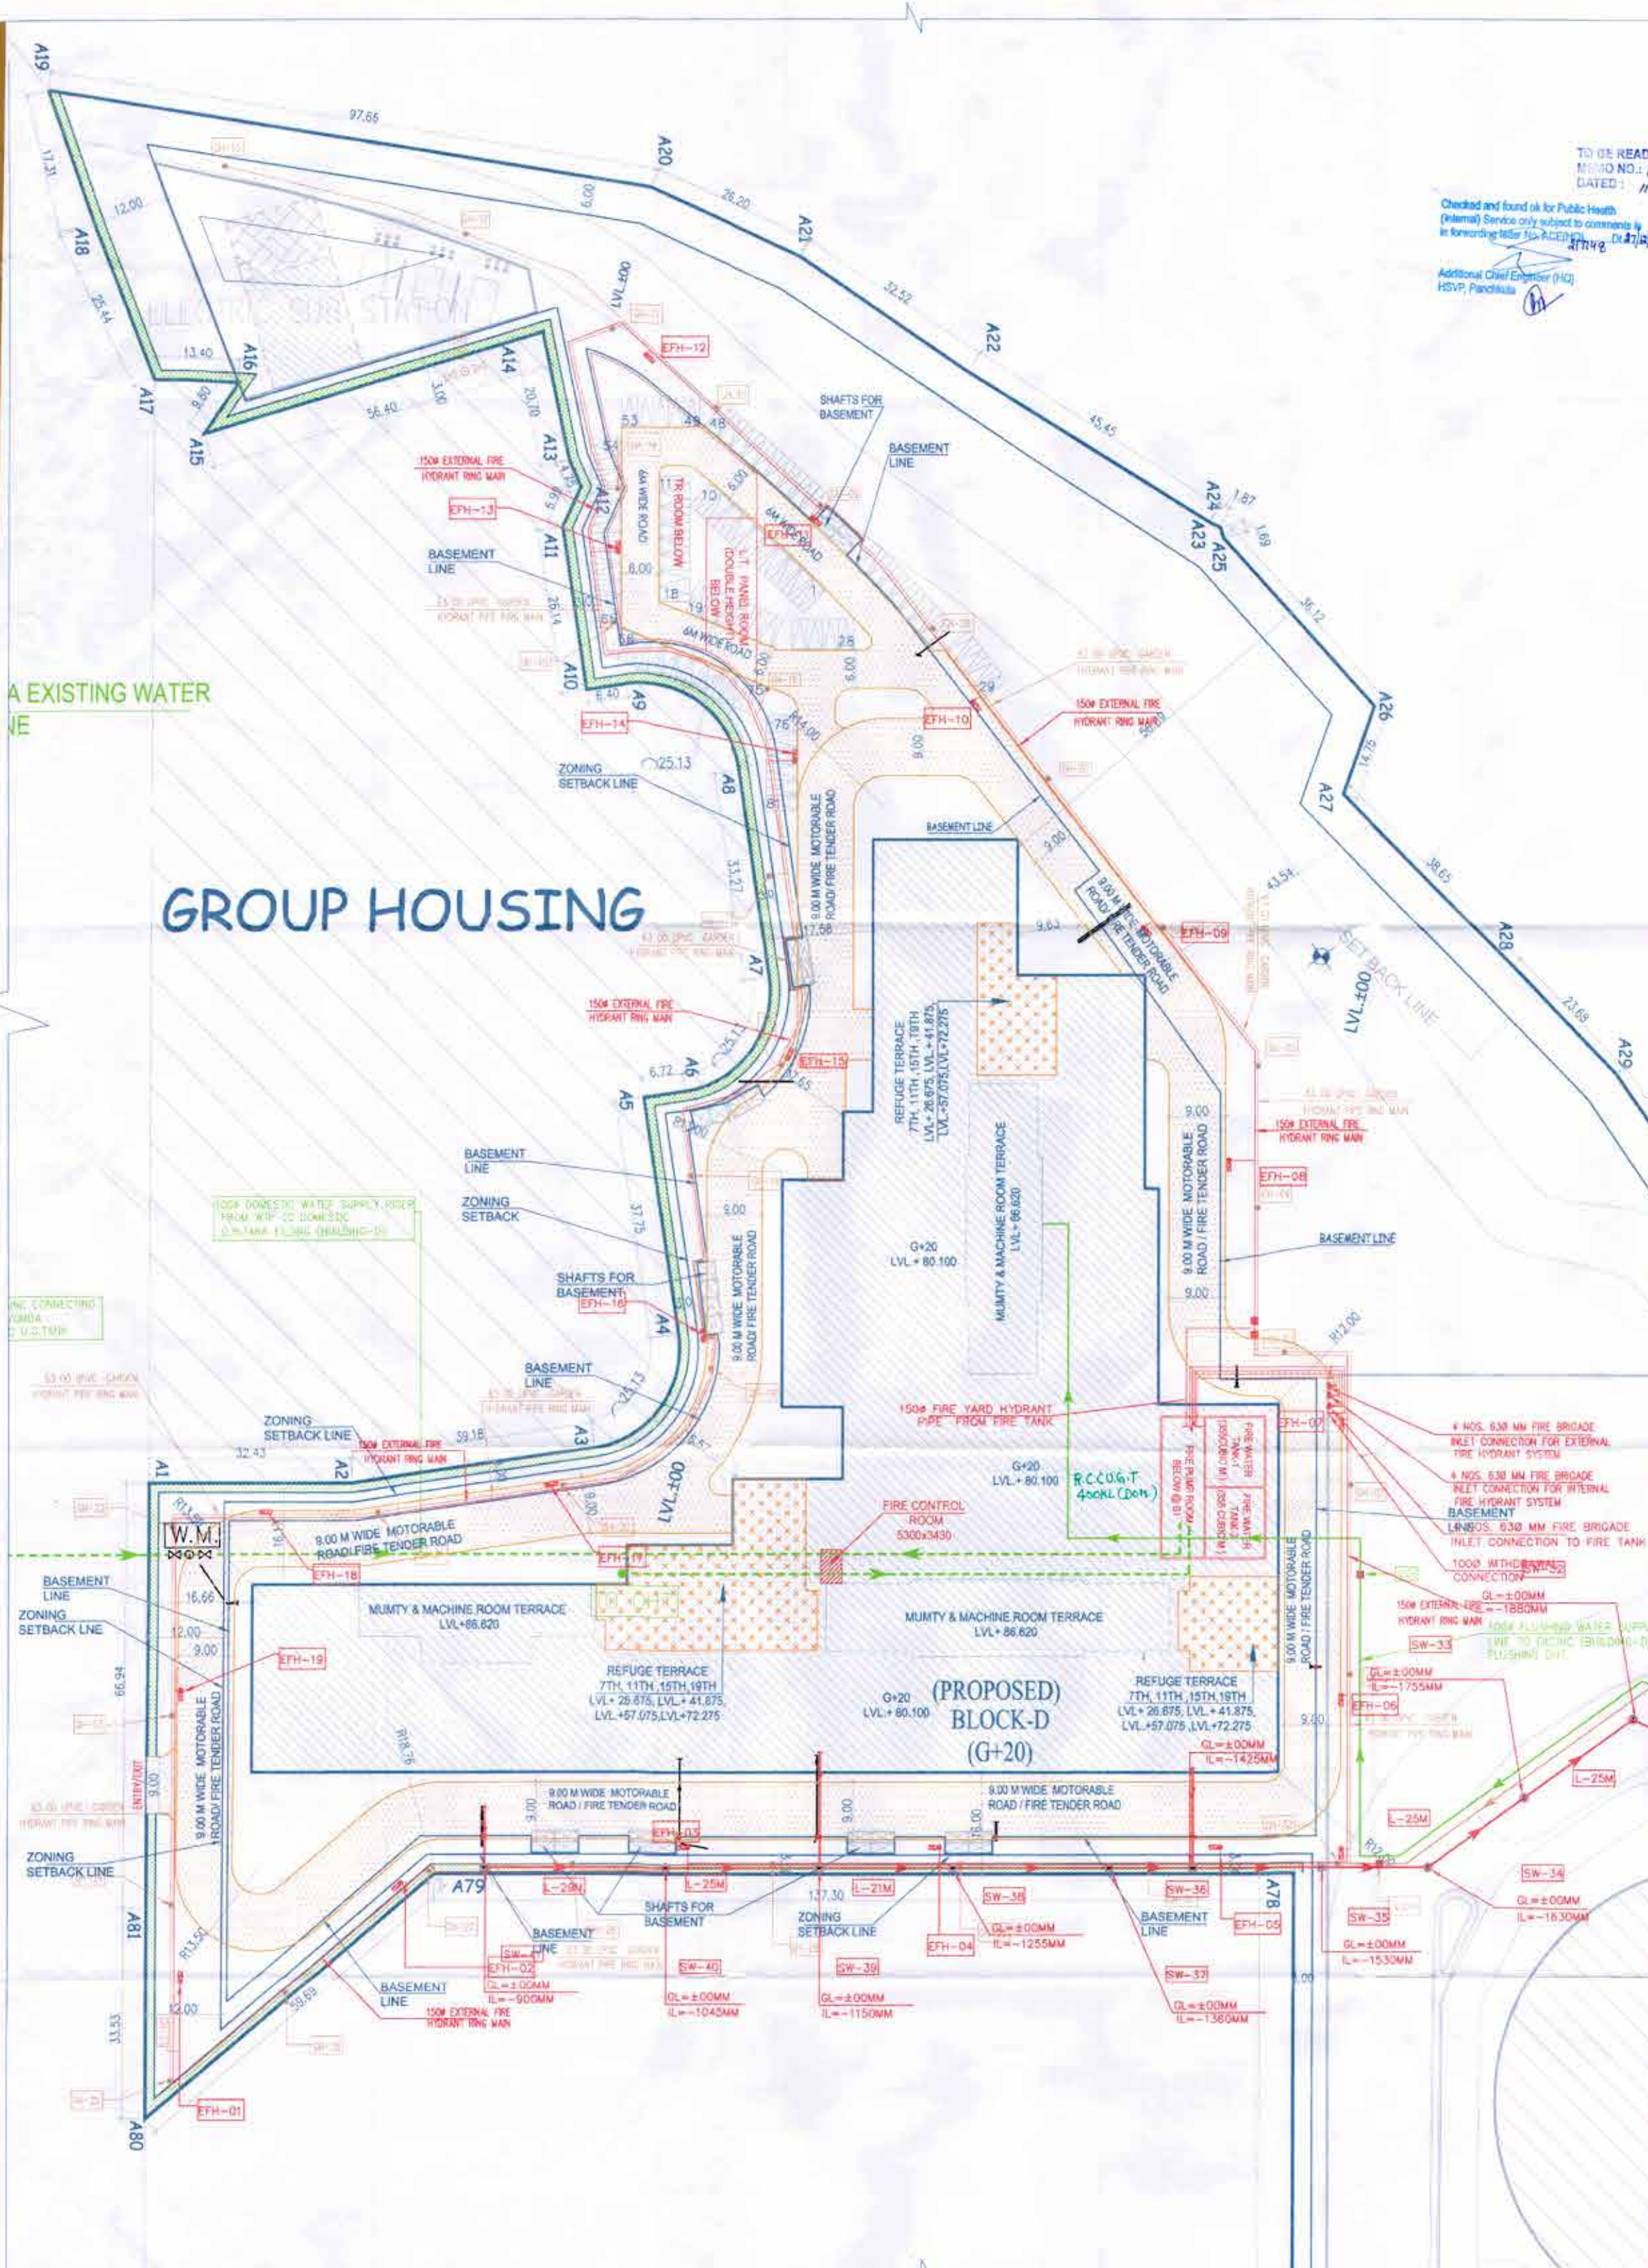

**Architect Hafeez Contractor**  
 29 Park Street, Bombay 400 003, Telephone 6100

**R/S/M/S ARCHITECTS**  
 R/S/M/S ARCHITECTS PVT. LTD.  
 69, Nara Niwas, Bhawanij Kunj,  
 (Behind D2), Vasant Kunj,  
 New Delhi-110070,  
 Tel: 011-26888616, 26888617  
 www.rsms-arch.com

Project:  
 REVISED BUILDING PLANS OF BUILDING-B, C, D,  
 E & F IN CYBER CITY UNDER TRANSIT  
 ORIENTED DEVELOPMENT (TOD) POLICY FOR MIX  
 LAND USED COLONY (70% IT/ITES/+30%  
 COMMERCIAL) MEASURING 108.5922 ACRES IN  
 SECTOR 24, 25 & 25-A, GURUGRAM MANESAR  
 URBAN COMPLEX BEING DEVELOPED BY  
 DLF CYBER CITY DEVELOPERS (LIMITED)

OWNER:  
**DLF** DLF Cyber City Developers Ltd,  
 10th Floor DLF Gateway Tower,  
 DLF Cyber City, Gurugram,  
 Haryana Pin-122002

DRAWING TITLE: BLOCK-D  
 SITE PLAN  
 (IRRIGATION, EXTERNAL FIRE HYDRANT, SEWERAGE  
 SCHEME & WATER SUPPLY SCHEME)

REVISION: AR NO. - DRG NO. -  
 SCALE: 1:500 DATE: 25-04-2022

FILE - DEALT BY - CHECKED BY - APPROVED BY -

ARCHITECT'S SEAL & SIGNATURE: DWPER'S SEAL & SIGNATURE

Architect's Seal & Signature: *[Handwritten Signature]*