


THIS IS A REVISED FINAL BUILDING PLAN...
MEM NO: 19681
DATE: 11-07-2022
Ravi Arora (Sd/-)
UD (CT) MEMBER BPAC

Checked by: [Signature]
8/7/198
Approved by: [Signature]
HVVY, Panchkula

GROUP HOUSING

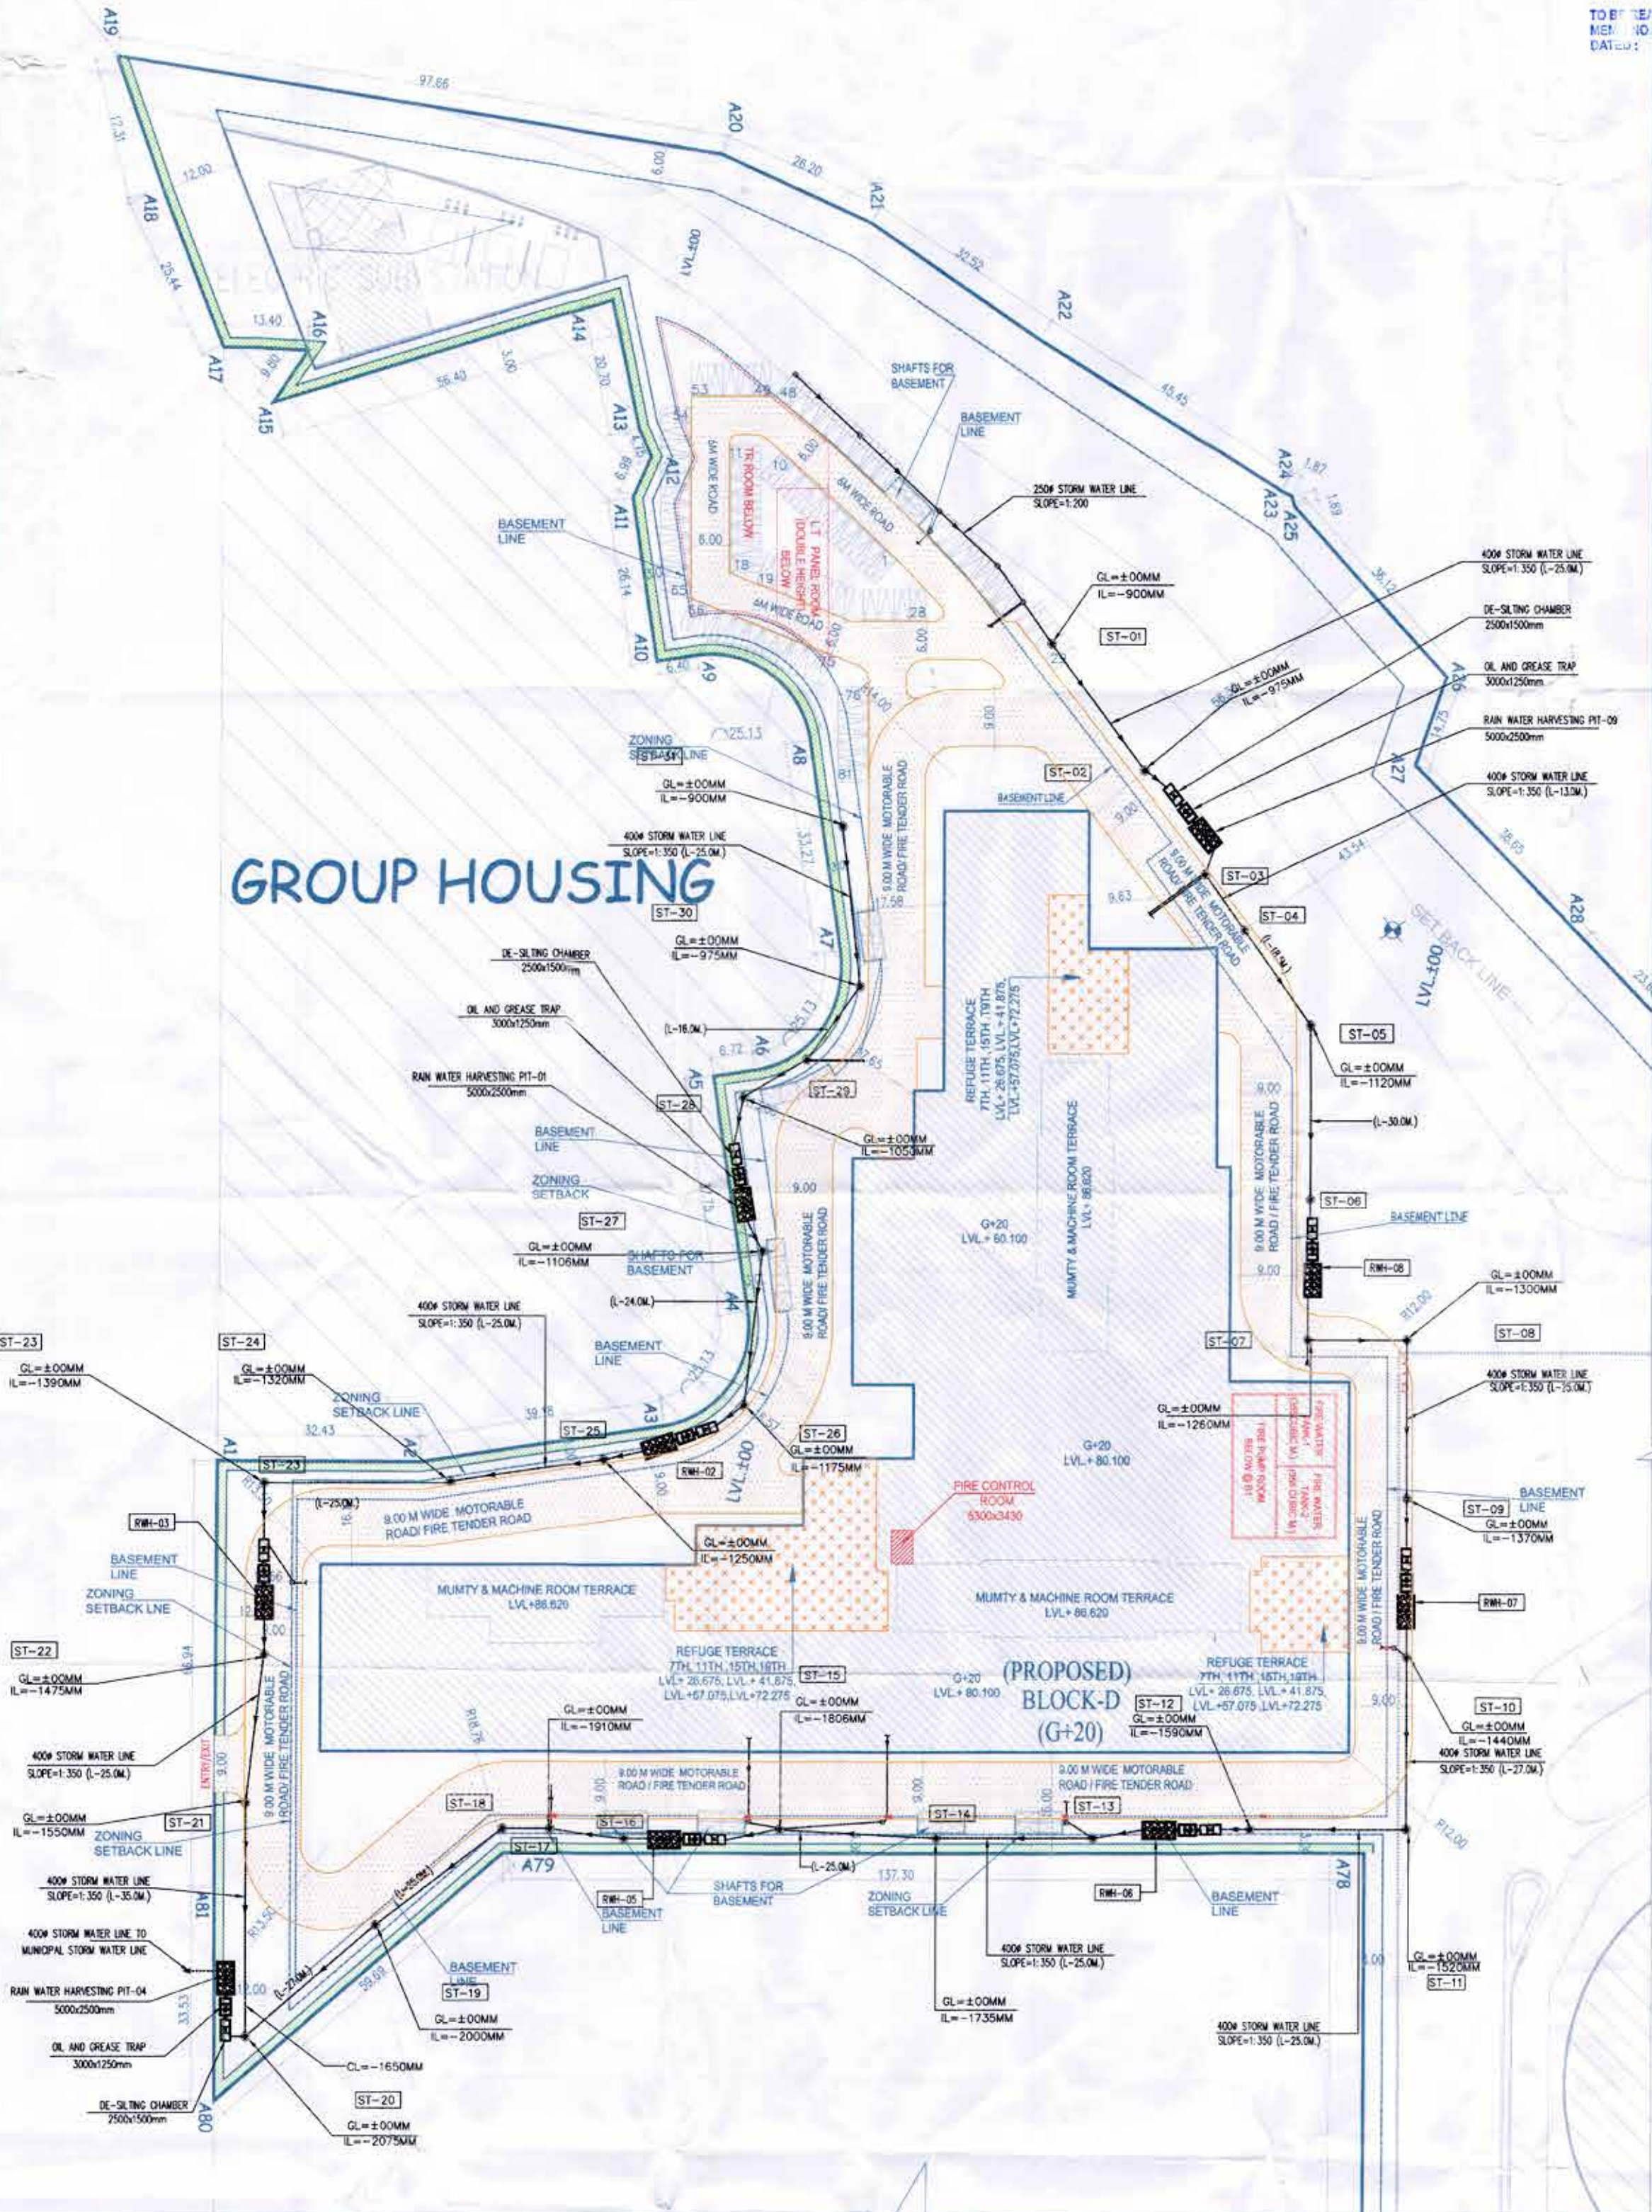

Architect Hafeez Contractor
29 Bank Street, Bombay 400 023 Tel: 26661920

RISMS ARCHITECTS
RSMS ARCHITECTS PVT. LTD.
69, Nara Niwas, Bhawani Kunj (Behind D2), Vasanti Kunj, New Delhi-110070
Tel: 011-26886616, 26888617
www.rsms-arch.com

Project: REVISED BUILDING PLANS OF BUILDING-B, C, D, E & F IN CYBER CITY UNDER TRANSIT ORIENTED DEVELOPMENT (TOD) POLICY FOR MIX LAND USED COLONY (70% IT/ITES + 30% COMMERCIAL) MEASURING 108.55922 ACRES IN SECTOR 24, 25 & 25-A, GURUGRAM MANESAR URBAN COMPLEX BEING DEVELOPED BY DLF CYBER CITY DEVELOPERS LIMITED

OWNER: DLF Cyber City Developers Ltd. 10th Floor DLF Gateway Tower, DLF Cyber City, Gurugram, Haryana Pin: 122002

DRAWING TITLE: BLOCK-D SITE PLAN (STORM WATER SCHEME)

REVISION	JOB NO.	SRS NO.	DATE
		BDST-03	
		SCALE: 1:500	DATE: 25-04-2022

FILE: -	DEALT BY: -	CHECKED BY: -	APPROVED BY: -
ARCHITECT'S SEAL & SIGNATURE	OWNER'S SEAL & SIGNATURE		

[Signature]