

**KEY PLAN**

RAJ KUMAR BHASKAR  
 ARCHITECT  
 RAJ KUMAR BHASKAR  
 CONTRACTOR

Ram Kumar Bhas (Arch)  
 ADI/CI

DDC/CI  
 RAJ KUMAR BHASKAR  
 ARCHITECT

INK: SP  
 Pencil: AP

**AREA CALCULATION BASEMENT-03(BLOCK-B)**

GROSS - A							
3	=	1	X	9.927	X	46.767	= 464.256 SQM
<b>TOTAL = 464.256 SQM</b>							
<b>AREA OF BASEMENT-03</b>							
GROSS-A	+	GROSS-B					
=	464.256	+	5872.717				
GROSS-1	=	6338.973	SQM				
GROSS-2	=	306.594	SQM				
GROSS-1 - GROSS-2	=	6030.379	SQM				
GROSS-3	=	0.000	SQM				
NO OF CAR ACHIEVABLE OF BASEMENT-03	=	6030.379	/			32	
OR SAY	=	188.449				CARS	


  

NO.	A	B	C	S	AREA OF (S(A) (S-B)(S-C))	Area
1	88.723	+ 110.654	+ 59.570	/ 2	= 134.624	8665812.661
2	88.174	+ 110.654	+ 66.746	/ 2	= 132.837	8956665.476
<b>TOTAL</b>						<b>5872.717</b>

**OUT OUT (DOUBLE HEIGHT) AREA BASEMENT-03(BLOCK-B)**

NO.	A	B	C	S	AREA OF (S(A) (S-B)(S-C))	Area
F	11.505	+ 25.162	+ 21.421	/ 2	= 26.044	15074.483
G	25.162	+ 15.181	+ 21.348	/ 2	= 30.866	26881.557
H	2.017	+ 2.266	+ 6.651	/ 2	= 6.957	112.293
J	2.000	+ 2.821	+ 4.030	/ 2	= 6.297	197.069
<b>TOTAL</b>						<b>306.594</b>

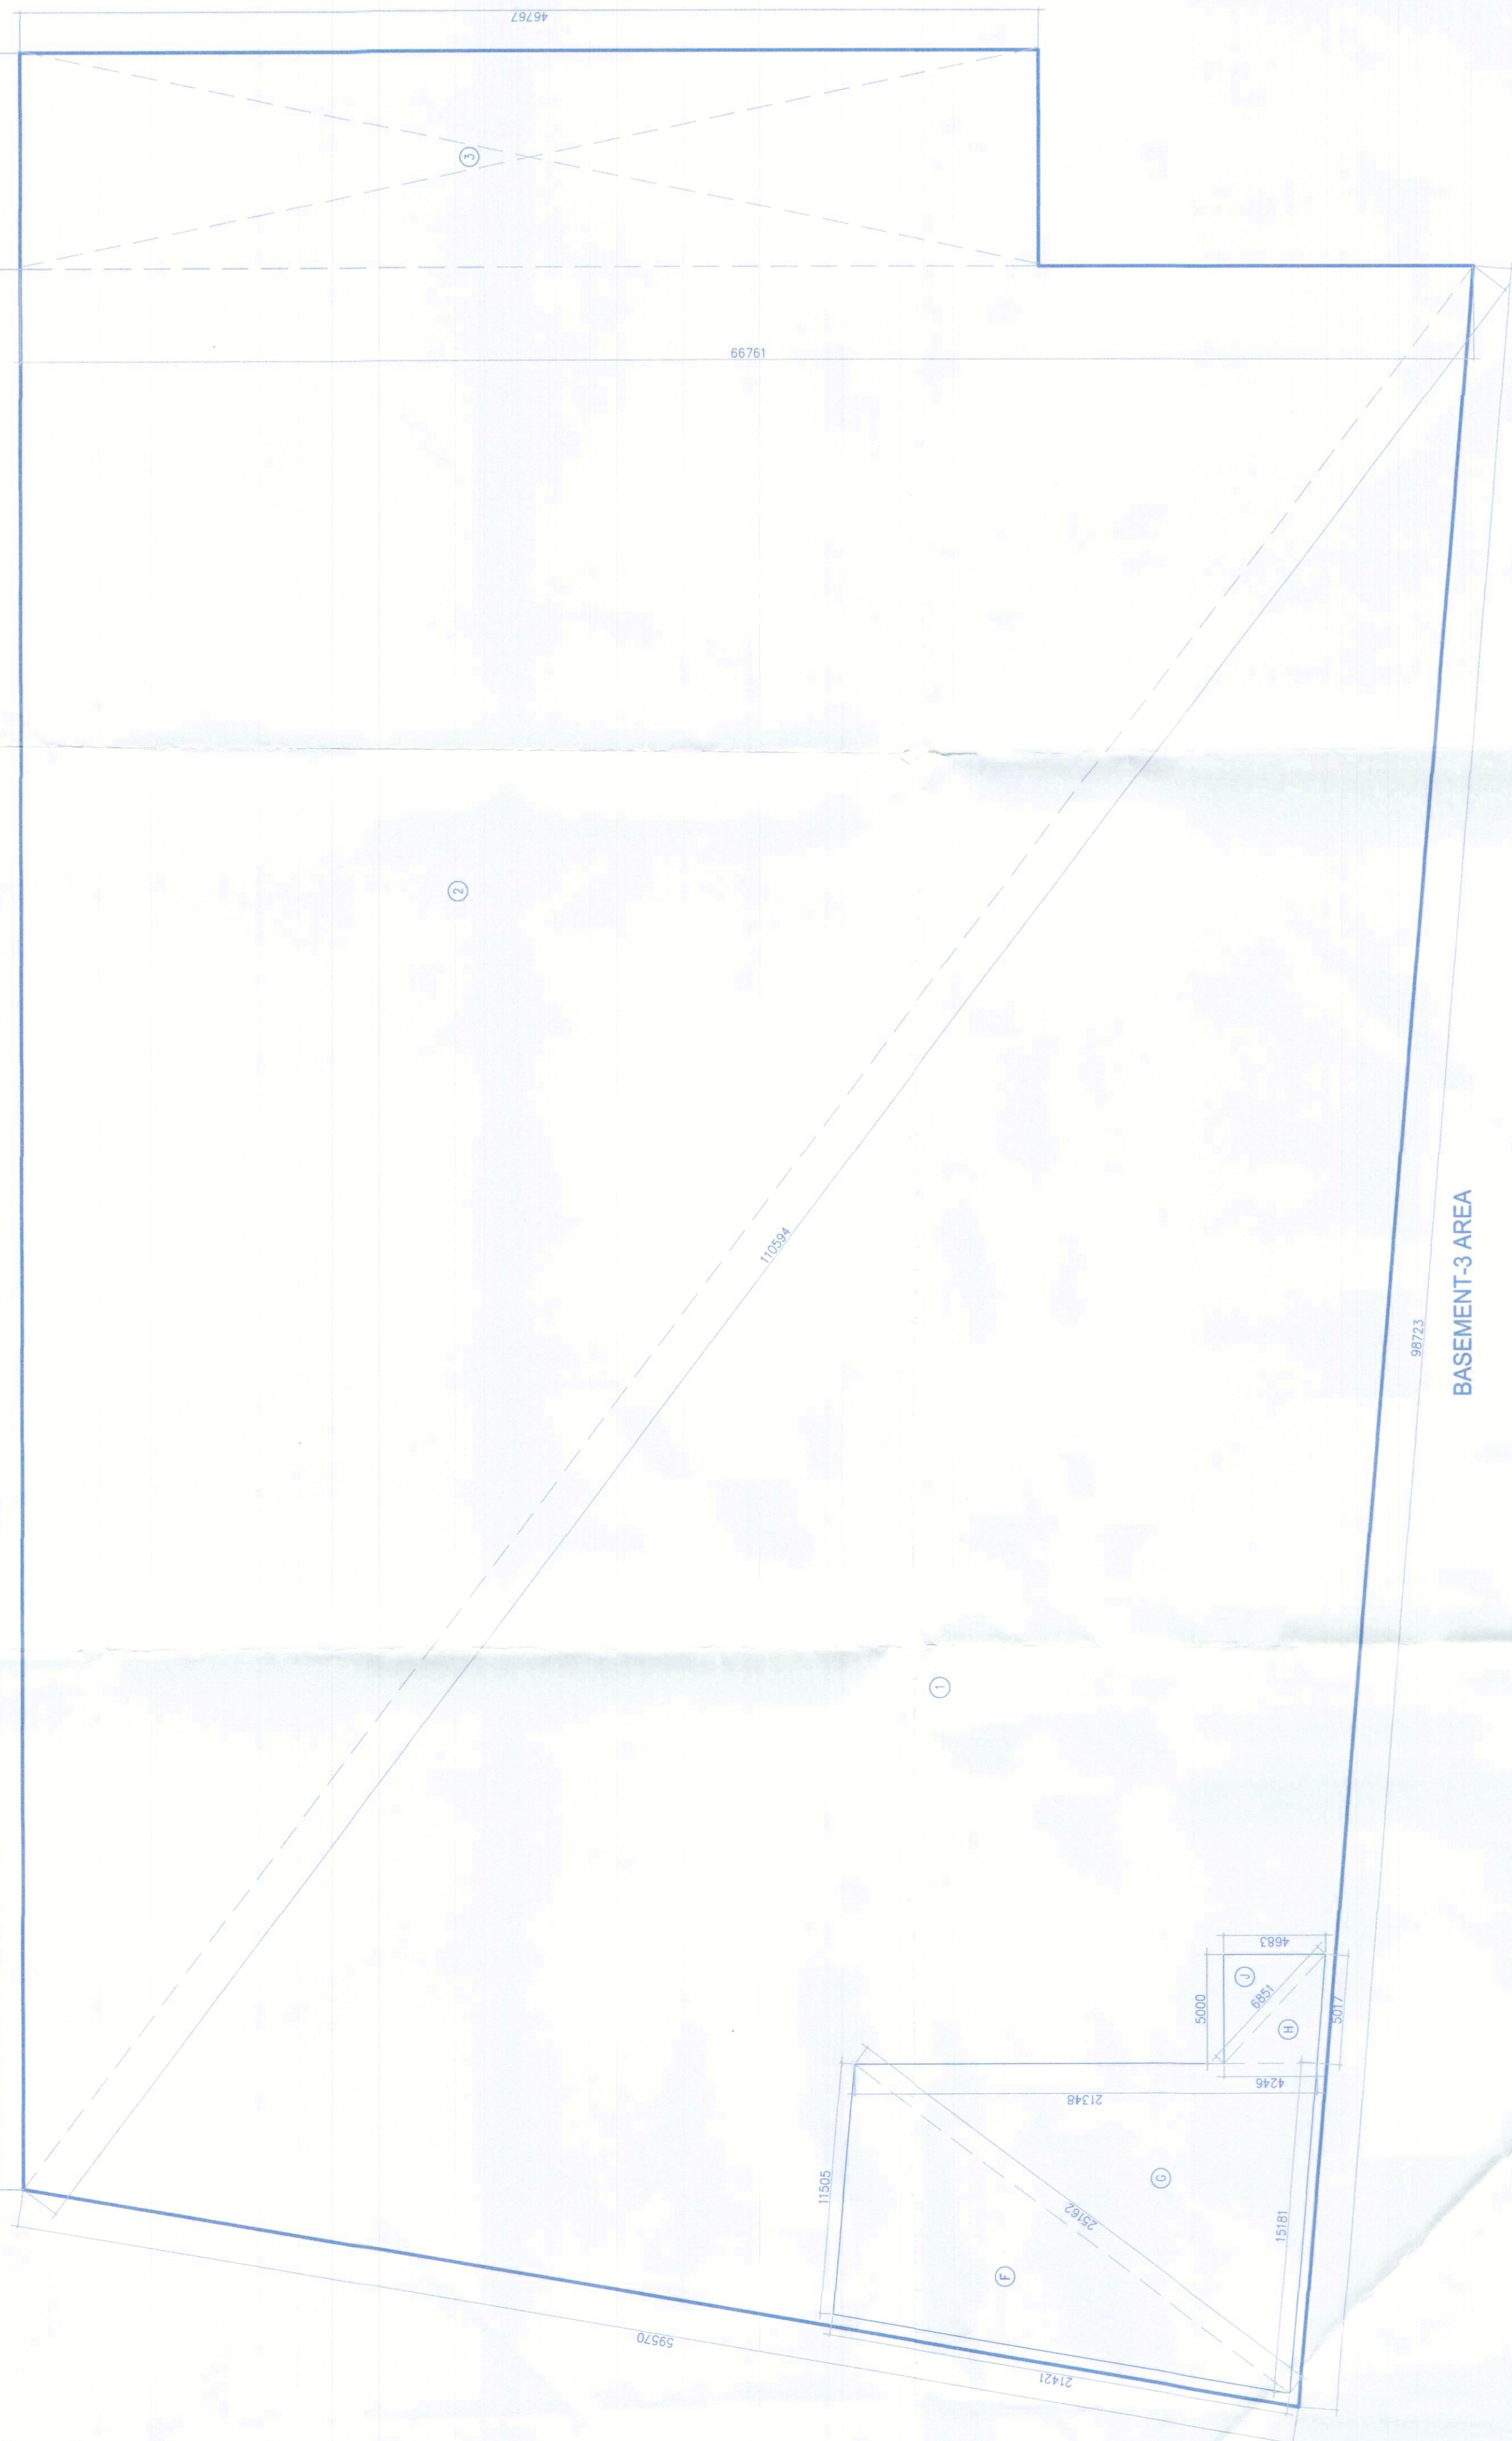

**AREA CALCULATION BASEMENT-04(BLOCK-B)**

GROSS - A							
3	=	1	X	9.927	X	46.767	= 464.256 SQM
<b>TOTAL = 464.256 SQM</b>							
<b>NET AREA OF BASEMENT-04</b>							
GROSS-A	+	GROSS-B					
=	464.256	+	5872.717				
GROSS-1	=	6338.973	SQM				
GROSS-2	=	306.594	SQM				
GROSS-1 - GROSS-2	=	6030.379	SQM				
GROSS-3	=	0.000	SQM				
NO OF CAR ACHIEVABLE OF BASEMENT-04	=	6030.379	/			32	
OR SAY	=	188.449				CARS	

NO.	A	B	C	S	AREA OF (S(A) (S-B)(S-C))	Area
1	88.723	+ 110.654	+ 59.570	/ 2	= 134.624	8665812.661
2	88.174	+ 110.654	+ 66.746	/ 2	= 132.837	8956665.476
<b>TOTAL</b>						<b>5872.717</b>

**SERVICE AREA OF BASEMENT-04(BLOCK-B)**

NO.	A	B	C	S	AREA OF (S(A) (S-B)(S-C))	Area
F	11.505	+ 25.162	+ 21.421	/ 2	= 26.044	15074.483
G	25.162	+ 15.181	+ 21.348	/ 2	= 30.866	26881.557
H	2.017	+ 2.266	+ 6.651	/ 2	= 6.957	112.293
J	2.000	+ 2.821	+ 4.030	/ 2	= 6.297	197.069
<b>TOTAL</b>						<b>306.594</b>



**Architect**  
**Hafeez Contractor**  
 P-Block, Connaught Place, New Delhi-110029

**RISIMIS ARCHITECTS**  
 69, Naraina Niwas, Bhawanji Kuhl (Behind D2), Vasant Kunj, New Delhi-110070.  
 Tel.: 011-26888616, 26898617  
 www.rsimis-arch.com

**Project:**  
 PROPOSED BUILDING PLANS OF BUILDING - B AND REVISED BUILDING PLANS OF BUILDING - C, D, E, & F IN CYBER CITY UNDER TRANSIT ORIENTED DEVELOPMENT (TOD) POLICY FOR MIX LAND USED COLONY/70% IT/TES/30% COMMERCIAL MEASURING 108.558922 ACRES IN SECUR 24, 25 & 25-A, GURUGRAM WAREHOUSE COMPLEX BEING DEVELOPED BY DLF CYBER CITY DEVELOPERS LIMITED.

**OWNER:**  
 DLF Cyber City Developers Ltd.  
 10th Floor DLF Gateway Tower,  
 DLF Cyber City Gurugram, Haryana  
 Ph: 122002

**DLF**

**DRAWING TITLE:**  
 AREA CALCULATION OF BASEMENT-03 & 04 BLOCK-B

REVISION: JOB NO: BS-6B  
 SCALE: L1:100  
 DATE: 01-04-2021  
 CHECKED BY: APPROVED BY: OWNER'S SEAL & SIGNATURE  
 ARCHITECT'S SEAL & SIGNATURE