





DRG NO. BB-01

This is a PROVISIONAL BILLING PLAN. It is subject to change in accordance with the comments and objections from the general public.


  
 Checked and approved by: 
  
 Project Engineer: 
  
 Date: 01-04-2021

KEY PLAN

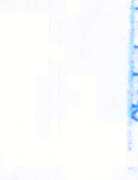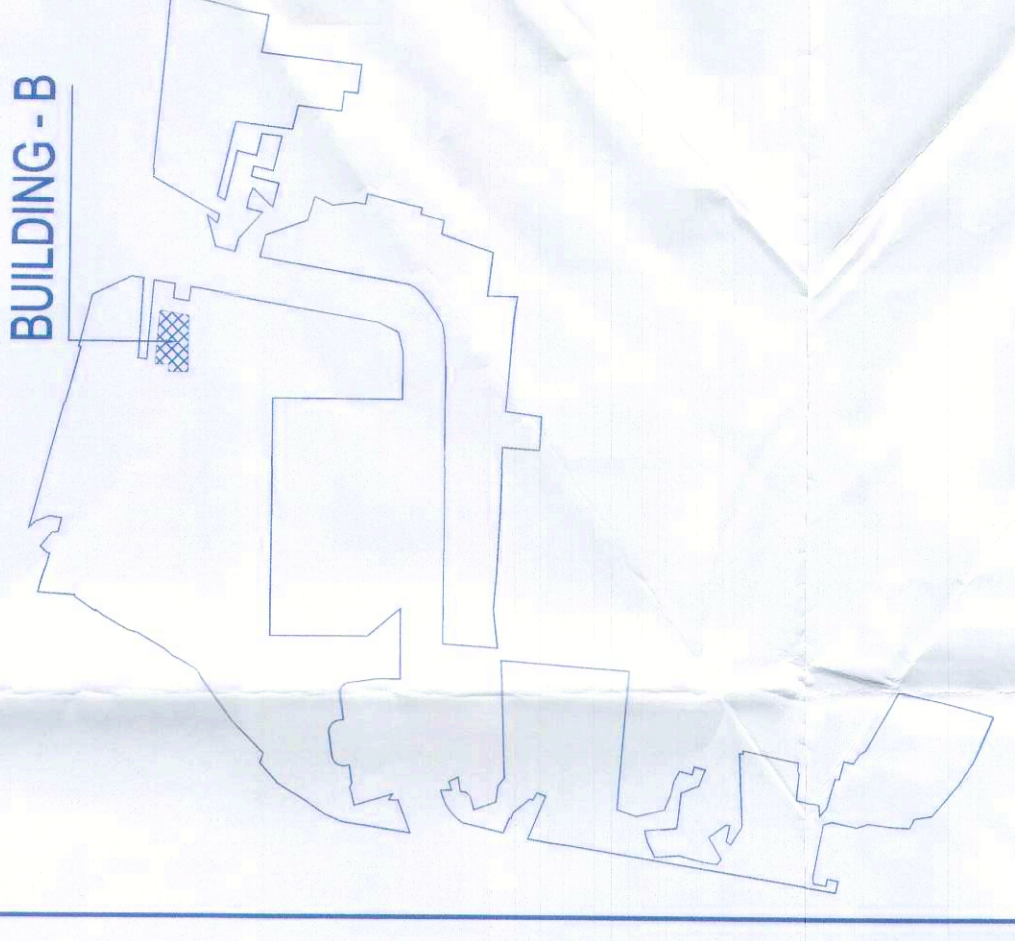

**Architect**  
**Hafeez**  
**Contractor**  
 47 Bunk Street, Bhubani, Odisha, India-751002

**RISIMIS**  
**ARCHITECTS**


RMS ARCHITECTS PVT. LTD.  
 69, Nara Niwas, Bhubani, Odisha  
 (Behind D2), Vasant Kurnj,  
 New Delhi-110070.  
 Tel.: 011-26888616, 26888617  
 www.rms-arch.com

Project: PROPOSED BUILDING PLANS OF BUILDING - B AND REVISED BUILDING PLANS OF BUILDING - C, D, E, & F IN CYBER CITY UNDER TRANSIT ORIENTED DEVELOPMENT (TOD) POLICY FOR MIX LAND USED COLONY (70% IT/ITES / +30% COMMERCIAL) MEASURING 108.55922 ACRES IN SECTOR 24, 25 & 25-A, GURUGRAM MANESAR, URBAN COMPLEX BEING DEVELOPED BY DLF CYBER CITY DEVELOPERS LIMITED.

OWNER: DLF Cyber City Developers Ltd.  
 10th Floor DLF Cyber City Tower,  
 DLF Cyber City, Gurugram, Haryana  
 Pin: 122002

DRAWING TITLE: GROUND FLOOR PLAN BLOCK-B

REVISION	JOB NO. -	DRG NO. -	DATE -	CHECKED BY -	APPROVED BY -
		BB-01	01-04-2021		
FILE -	DEALT BY -	OWNER'S SEAL & SIGNATURE			

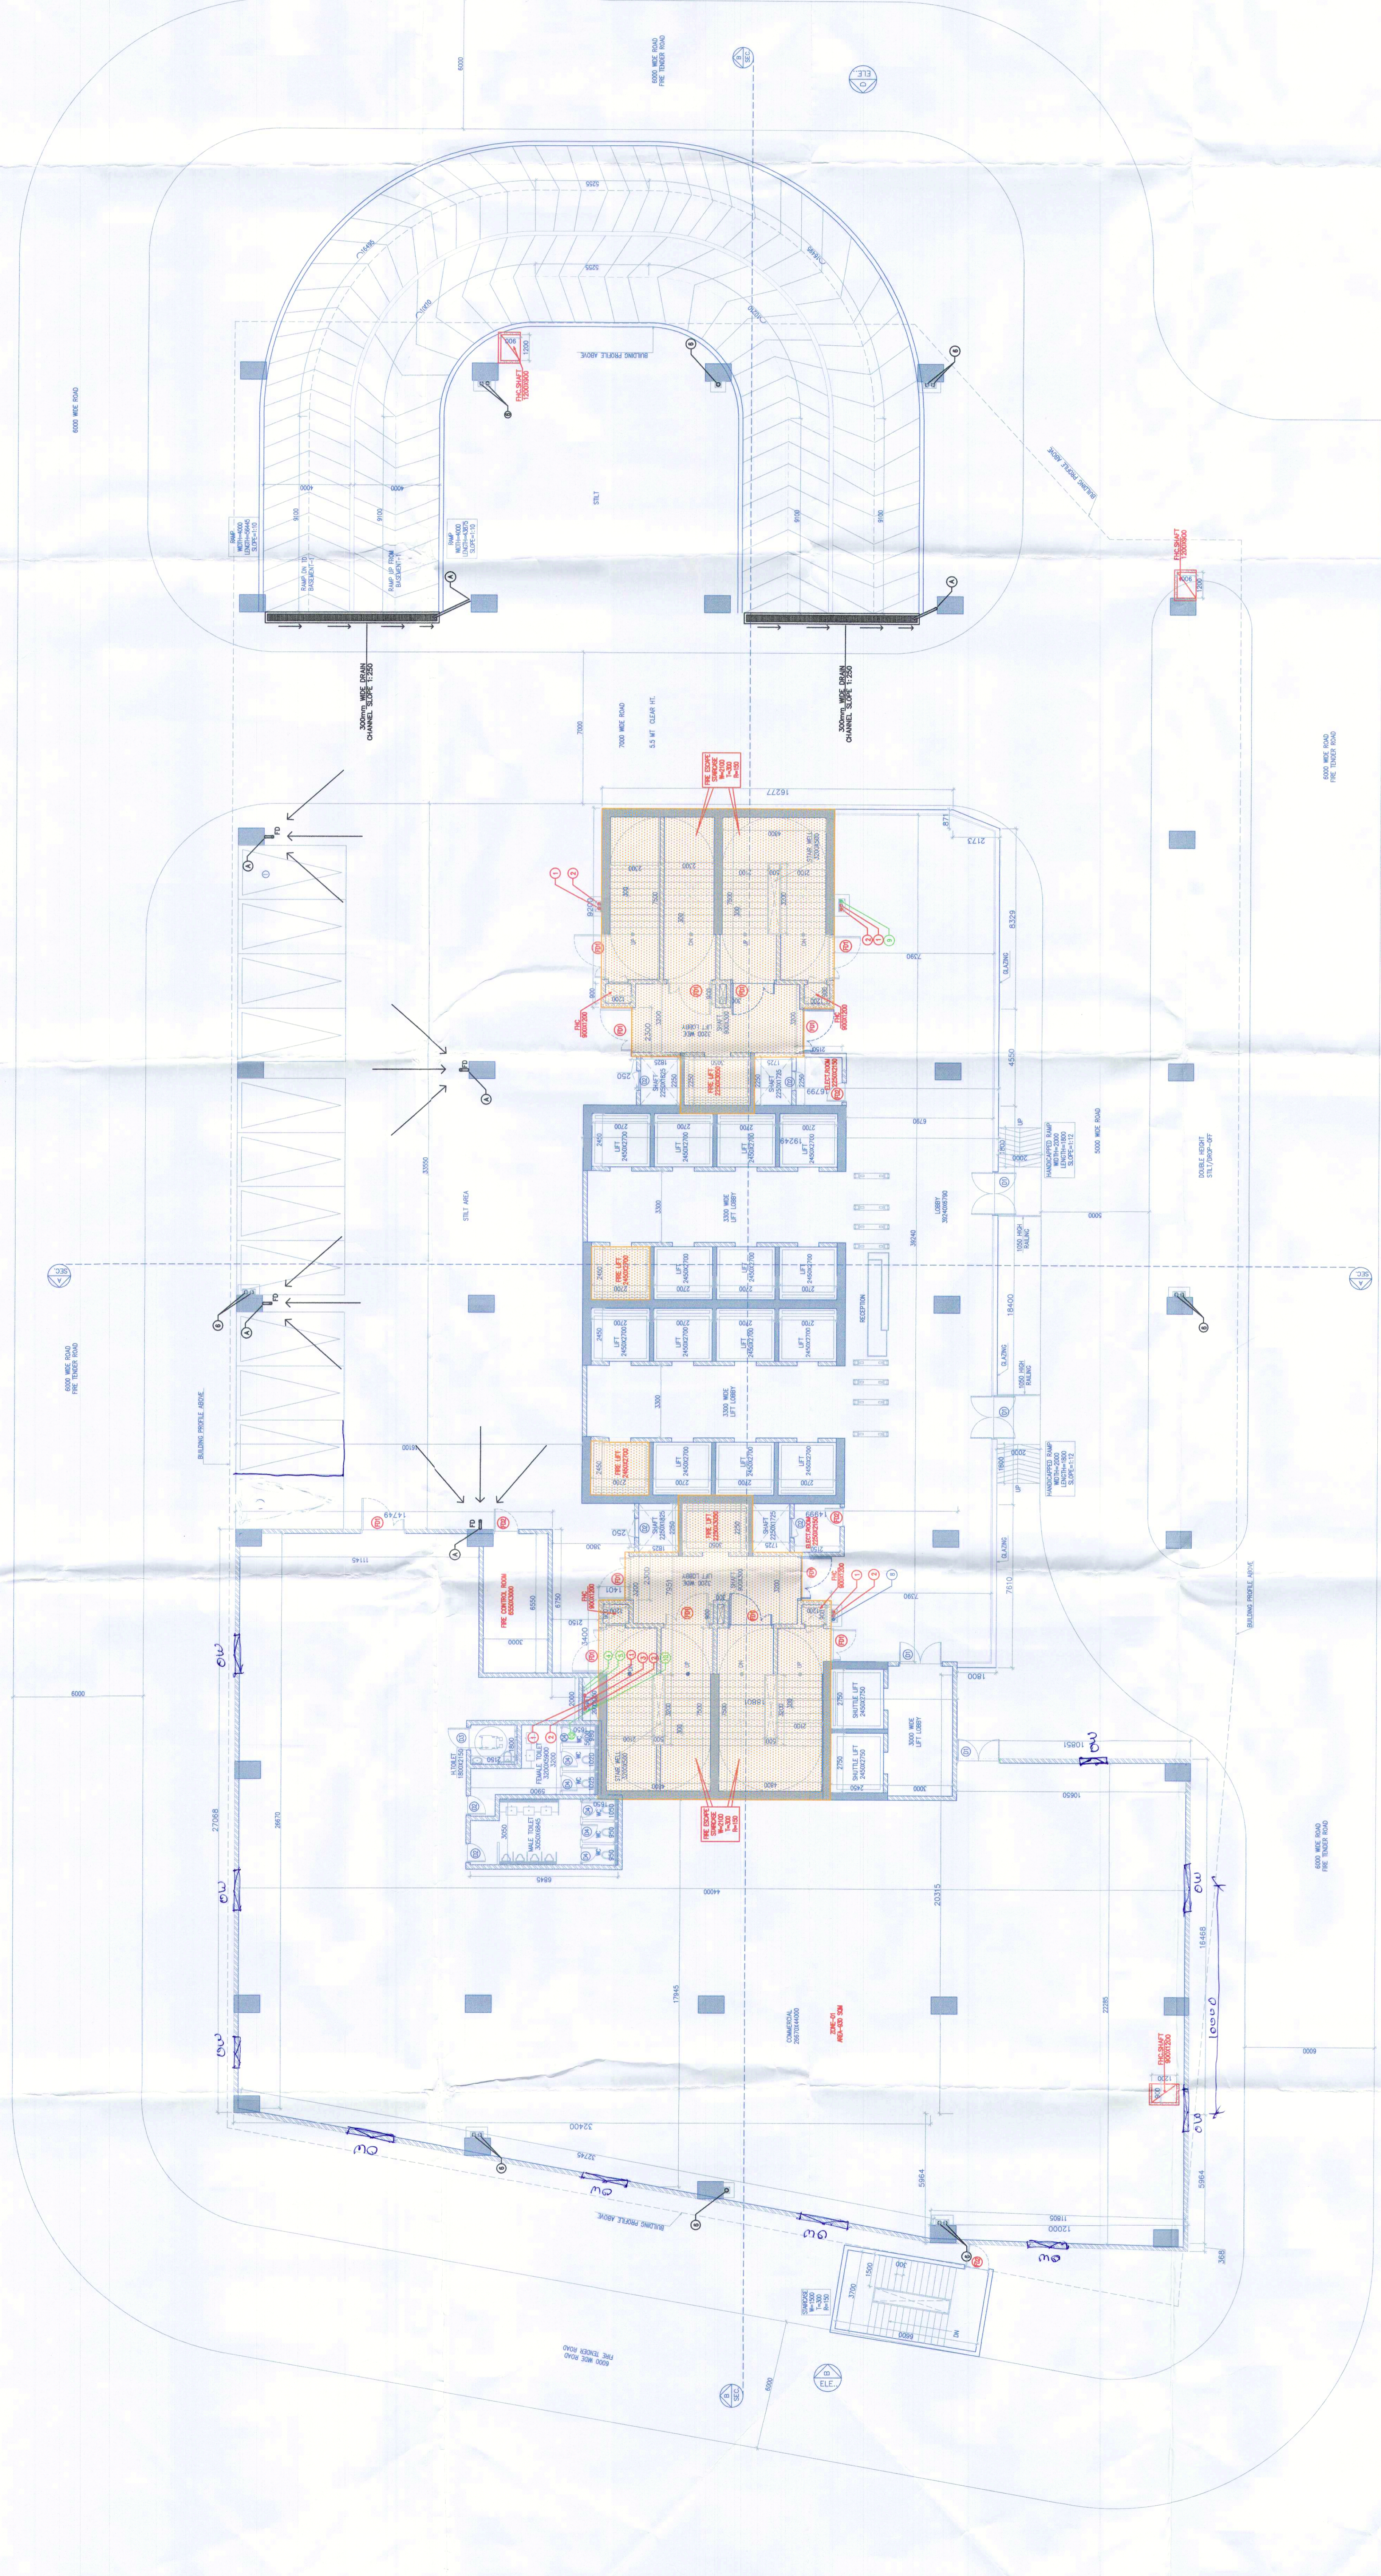

STILL/GROUND FLOOR PLAN  
 LV+1.50  
 NO. OF CARRIAGEWAYS=12

NOTE - OPENABLE WINDOWS @ 6M C/C DISTANCE

SCHEDULE OF QUANTITIES	Sl. No.	ITEM	QTY	UNIT	AMOUNT
1	01	2000	14042		
2	02	3000	14042		
3	03	1100	2120		
4	04	750	2120		
5	05	1000	2120		
6	06	1000	2120		
7	07	1000	2120		
8	08	1000	2120		