

This is a PROVISIONAL BUILDING PLAN approved only for the purpose of inviting objections from the general public.

**Hafeez**  
Architect  
27 Park Street, Sector 40, Gurgaon, Haryana  
Tel: 011-26898616, 26898617  
www.rsmis-arch.com

Checked and Found OK for Public Health  
Approved by  
Municipal Corporation  
Gurgaon  
Sector 40  
Date: 01-04-2021

DRG NO. BB-03  
DATE: 01-04-2021  
SCALE: 1:100

KEY PLAN



**Architect**  
**Hafeez**  
**Contractor**

**RISIMIS**  
**ARCHITECTS**

**RSMS ARCHITECTS PVT. LTD.**  
69, Noida Niwas, Bhawan, Kunj  
(Behind D2), Vasant Kunj,  
New Delhi-110070.  
Tel: 011-26898616, 26898617  
www.rsmis-arch.com

PROPOSED BUILDING PLANS OF  
BUILDING - B AND REVED BUILDING PLANS  
OF BUILDING - C, D, E, & F IN CYBER CITY  
UNDER TRANSIT ORIENTED DEVELOPMENT  
(TOD) POLICY FOR MIX LAND USED  
COLONY (70% IT/ITES / 30% COMMERCIAL)  
MEASURING 108.56922 ACRES IN SECTOR 24,  
25 & 25-A, GURUGRAM MANESAR URBAN  
COMPLEX BEING DEVELOPED BY  
DLF CYBER CITY DEVELOPERS LIMITED


OWNER: DLF Cyber City Developers Ltd.  
10th Floor DLF Gateway Tower,  
DLF Cyber City, Gurugram, Haryana  
Pin: 122002

DRAWING TITLE: --  
TYPICAL 2ND TO 4TH, 6TH, 8TH TO 10TH, 12TH TO 14TH, 16TH & 17TH FLOOR PLAN (BLOCK-B)

REVISION	JOB NO. -	DRG NO. -	DATE -	CHECKED BY -	APPROVED BY -
	BB-03	BB-03	01-04-2021		

ARCHITECT'S SEAL & SIGNATURE

OWNER'S SEAL & SIGNATURE

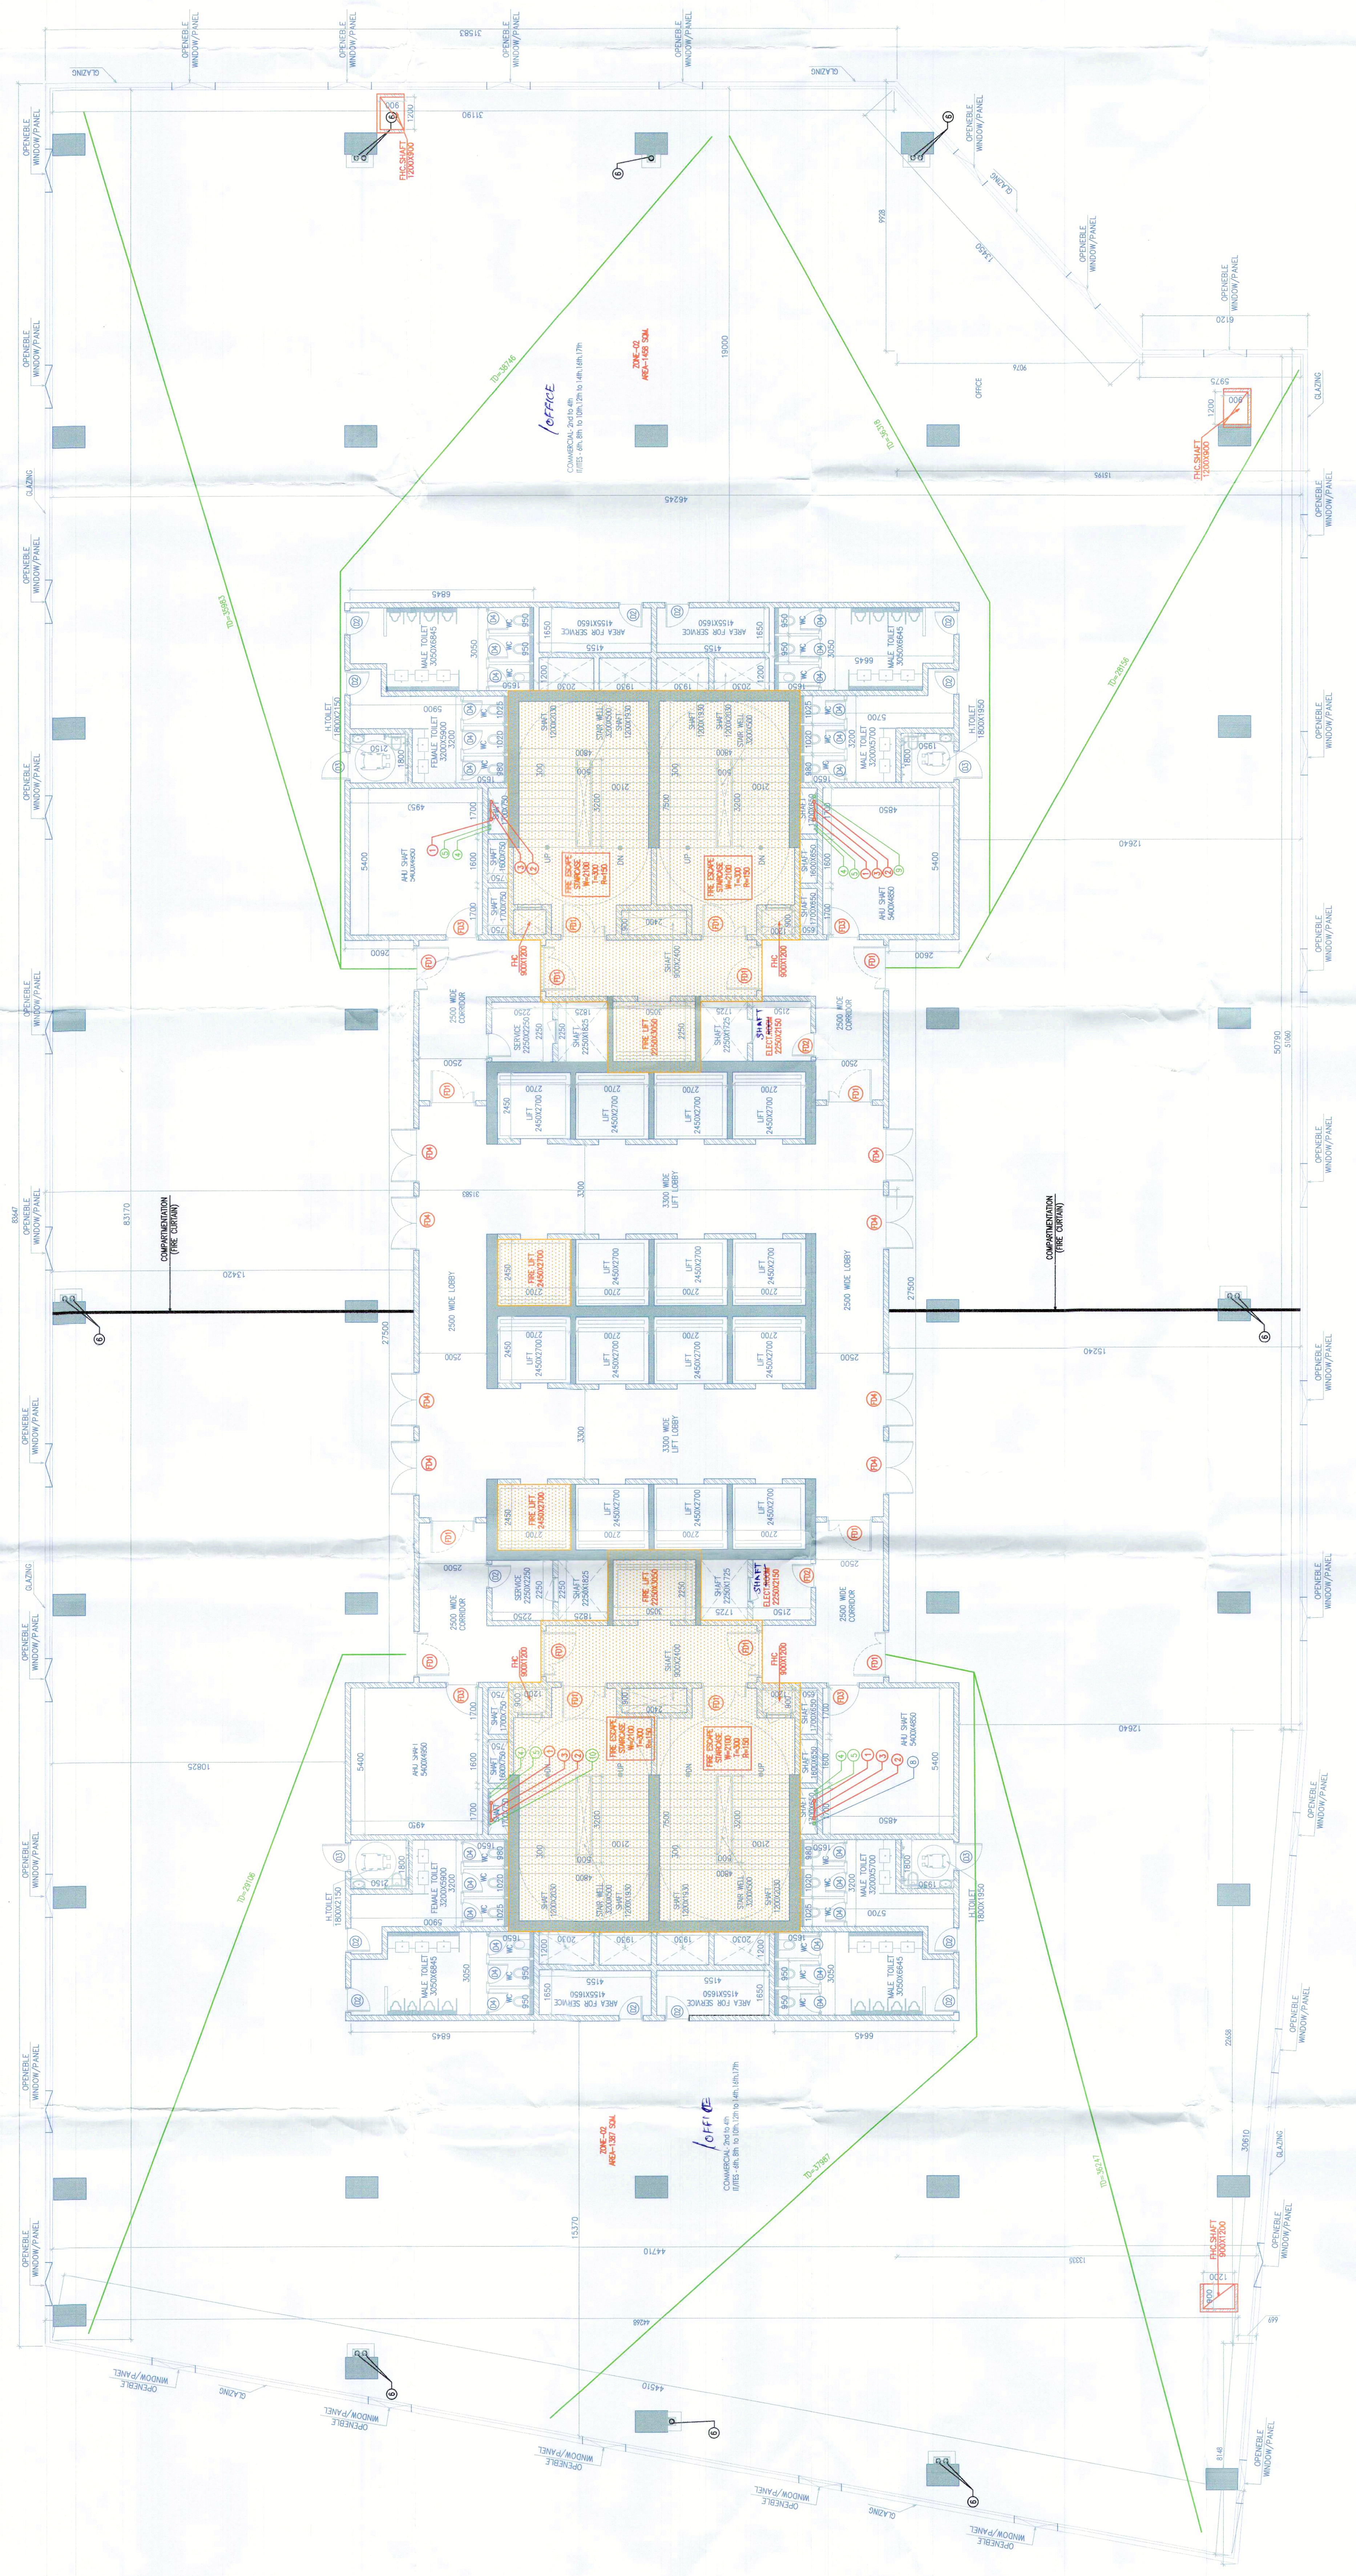

TYPICAL FLOOR PLAN  
(2nd to 4th, 6th, 8th to 10th, 12th to 14th, 16th to 17th)  
(BLOCK-B)

BLOCK-B	FLOOR PLAN	AREA (SQ. FT.)	COMMODITY
1	2ND	3-2750	COMMERCIAL
2	3RD	3-11500	COMMERCIAL
3	4TH	3-2500	COMMERCIAL
4	5TH	3-2500	COMMERCIAL
5	6TH	3-2500	COMMERCIAL
6	7TH	3-2500	COMMERCIAL
7	8TH	3-2500	COMMERCIAL
8	9TH	3-2500	COMMERCIAL
9	10TH	3-2500	COMMERCIAL
10	11TH	3-2500	COMMERCIAL
11	12TH	3-2500	COMMERCIAL
12	13TH	3-2500	COMMERCIAL
13	14TH	3-2500	COMMERCIAL
14	15TH	3-2500	COMMERCIAL
15	16TH	3-2500	COMMERCIAL
16	17TH	3-2500	COMMERCIAL

SCHEDULE OF SERVICES	Sr. No.	TYPE	WIDTH	HEIGHT
1	1	1	2000	2450
2	2	2	800	2450
3	3	3	1150	2150
4	4	4	750	2150
5	5	5	1000	2150
6	6	6	1700	2450
7	7	7	800	2450
8	8	8	1000	2450
9	9	9	2000	2450

LEGEND FOR PLUMBING:

SYM.	SYMBOL	DESCRIPTION
01.	110 OD SOIL PIPE	110 OD SOIL PIPE
02.	110 OD WASTE PIPE	110 OD WASTE PIPE
03.	75 OD ANTISEPTIC PIPE	75 OD ANTISEPTIC PIPE
04.	DWG-DOMESTIC WATER SUPPLY PIPE	DWG-DOMESTIC WATER SUPPLY PIPE
05.	FWS-FLUSHING WATER SUPPLY PIPE	FWS-FLUSHING WATER SUPPLY PIPE
06.	110 OD TERRACE RAIN WATER PIPE	110 OD TERRACE RAIN WATER PIPE
07.	110 OD PLUMBING WATER RISER	110 OD PLUMBING WATER RISER
08.	110 OD DOMESTIC WATER RISER	110 OD DOMESTIC WATER RISER
09.	110 OD FLUSHING WATER RISER TO O.H.	110 OD FLUSHING WATER RISER TO O.H.
10.	110 OD WATER RISER TO O.H. FROM STP	110 OD WATER RISER TO O.H. FROM STP
11.	110 OD BISECTED DOWN PIPE	110 OD BISECTED DOWN PIPE

NOTE: ALL DIMENSIONS ARE IN METERS UNLESS OTHERWISE SPECIFIED.