


DRG NO. BB-07

Signature and stamp of the architect/contractor.

Handwritten notes: ID, PA, ATP.

KEY PLAN

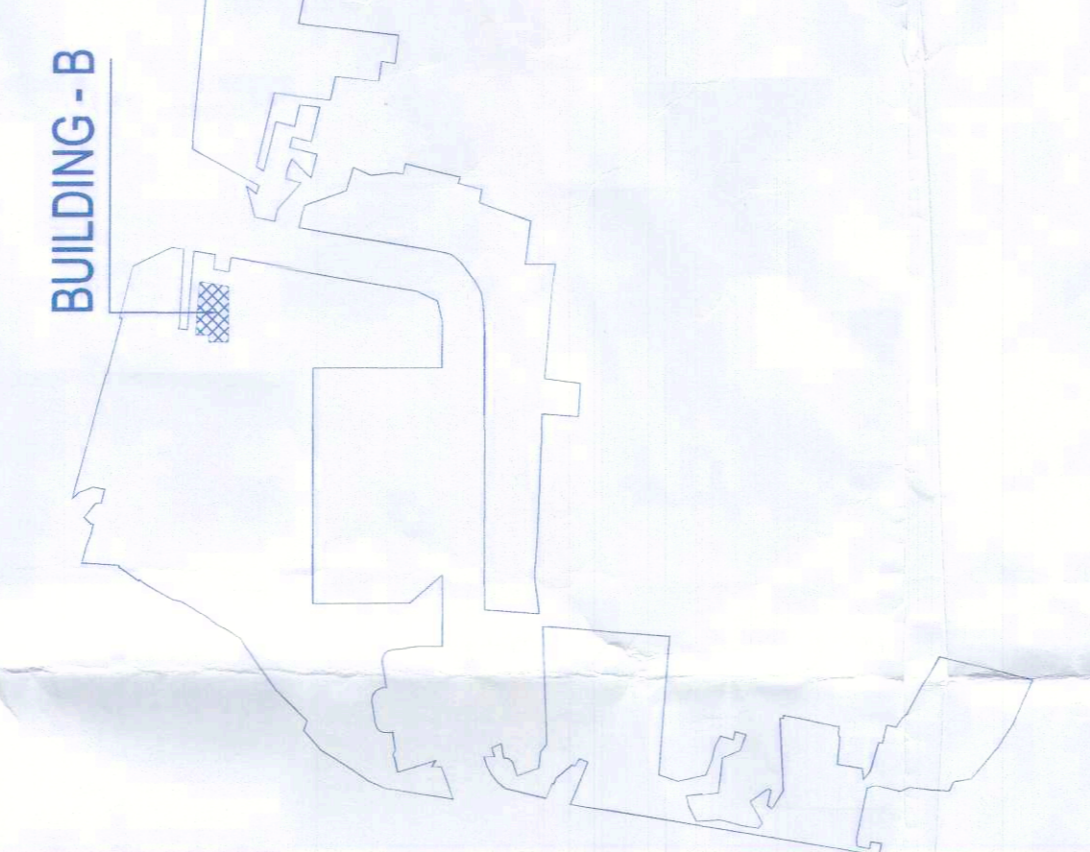

Architect Hafeez Contractor

RISIMIS ARCHITECTS

RSMS ARCHITECTS PVT. LTD. (Behind D2), Vasant Kunj, New Delhi-110070.


PROPOSED BUILDING PLANS OF BUILDING - B AND REVISED BUILDING PLANS OF BUILDING - C, D, E, & F IN CYBER CITY UNDER TRANSIT ORIENTED DEVELOPMENT (TOD) POLICY FOR MIX LAND USED COLONY (70% IT/ITES/A-30% COMMERCIAL) MEASURING 108.55922 ACRES IN SECTOR 24, 25 & 25-A, GURJURAM MANESAR URBAN COMPLEX BEING DEVELOPED BY DLF CYBER CITY DEVELOPERS LIMITED

OWNER: DLF Cyber City Developers Ltd., 10th Floor DLF Gateway Tower, DLF Cyber City Gurgaon, Haryana Pin: 122002


DRAWING TITLE: AREA CALCULATION OF GROUND COVERAGE & GROUND TO 17TH FLOOR BLOCK-B

Table with columns: REVISION, JOB NO., DATE, CHECKED BY, ARCHITECT'S SEAL & SIGNATURE, OWNER'S SEAL & SIGNATURE.

Table: GROUND FLOOR AREA TOWERS

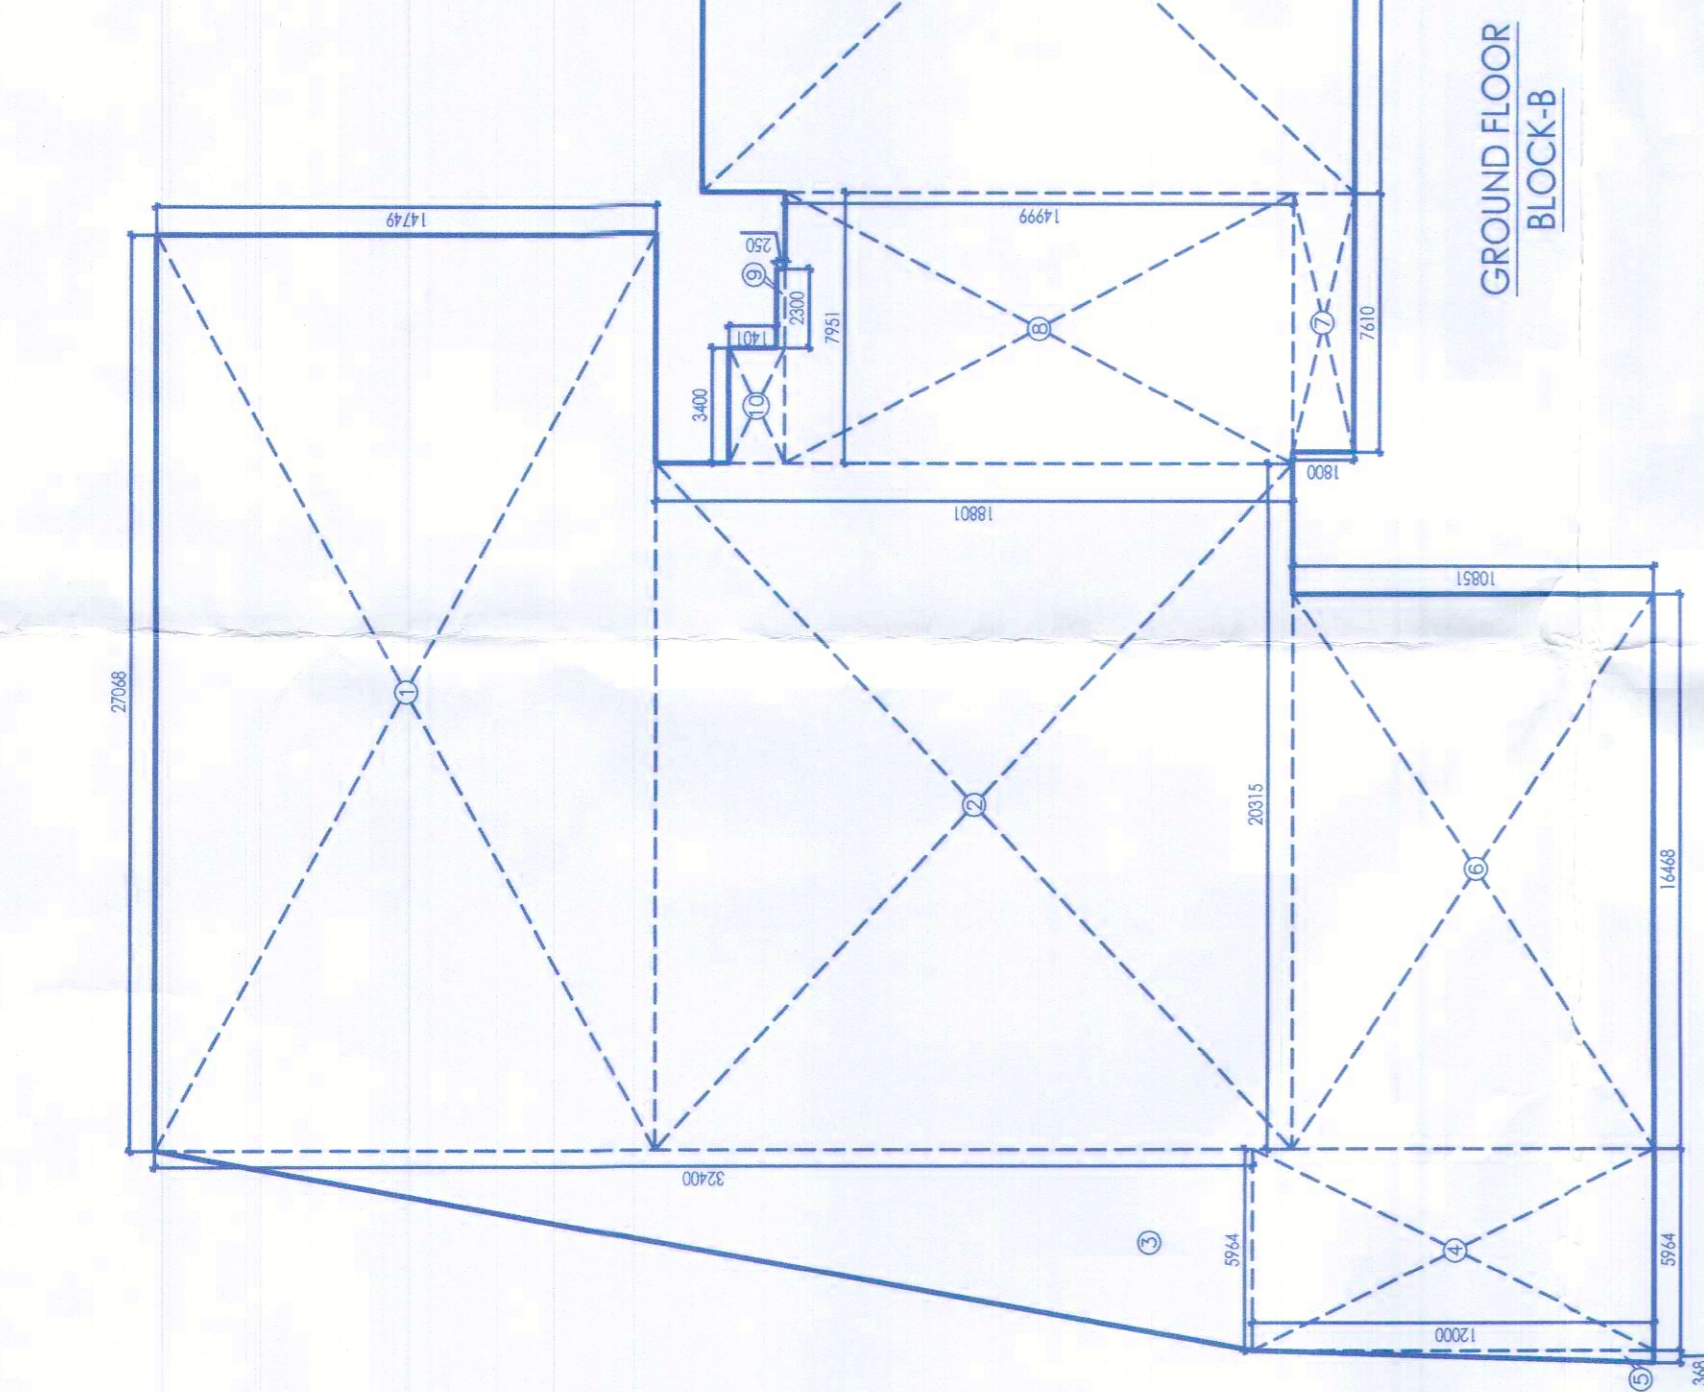


GROUND FLOOR BLOCK-B

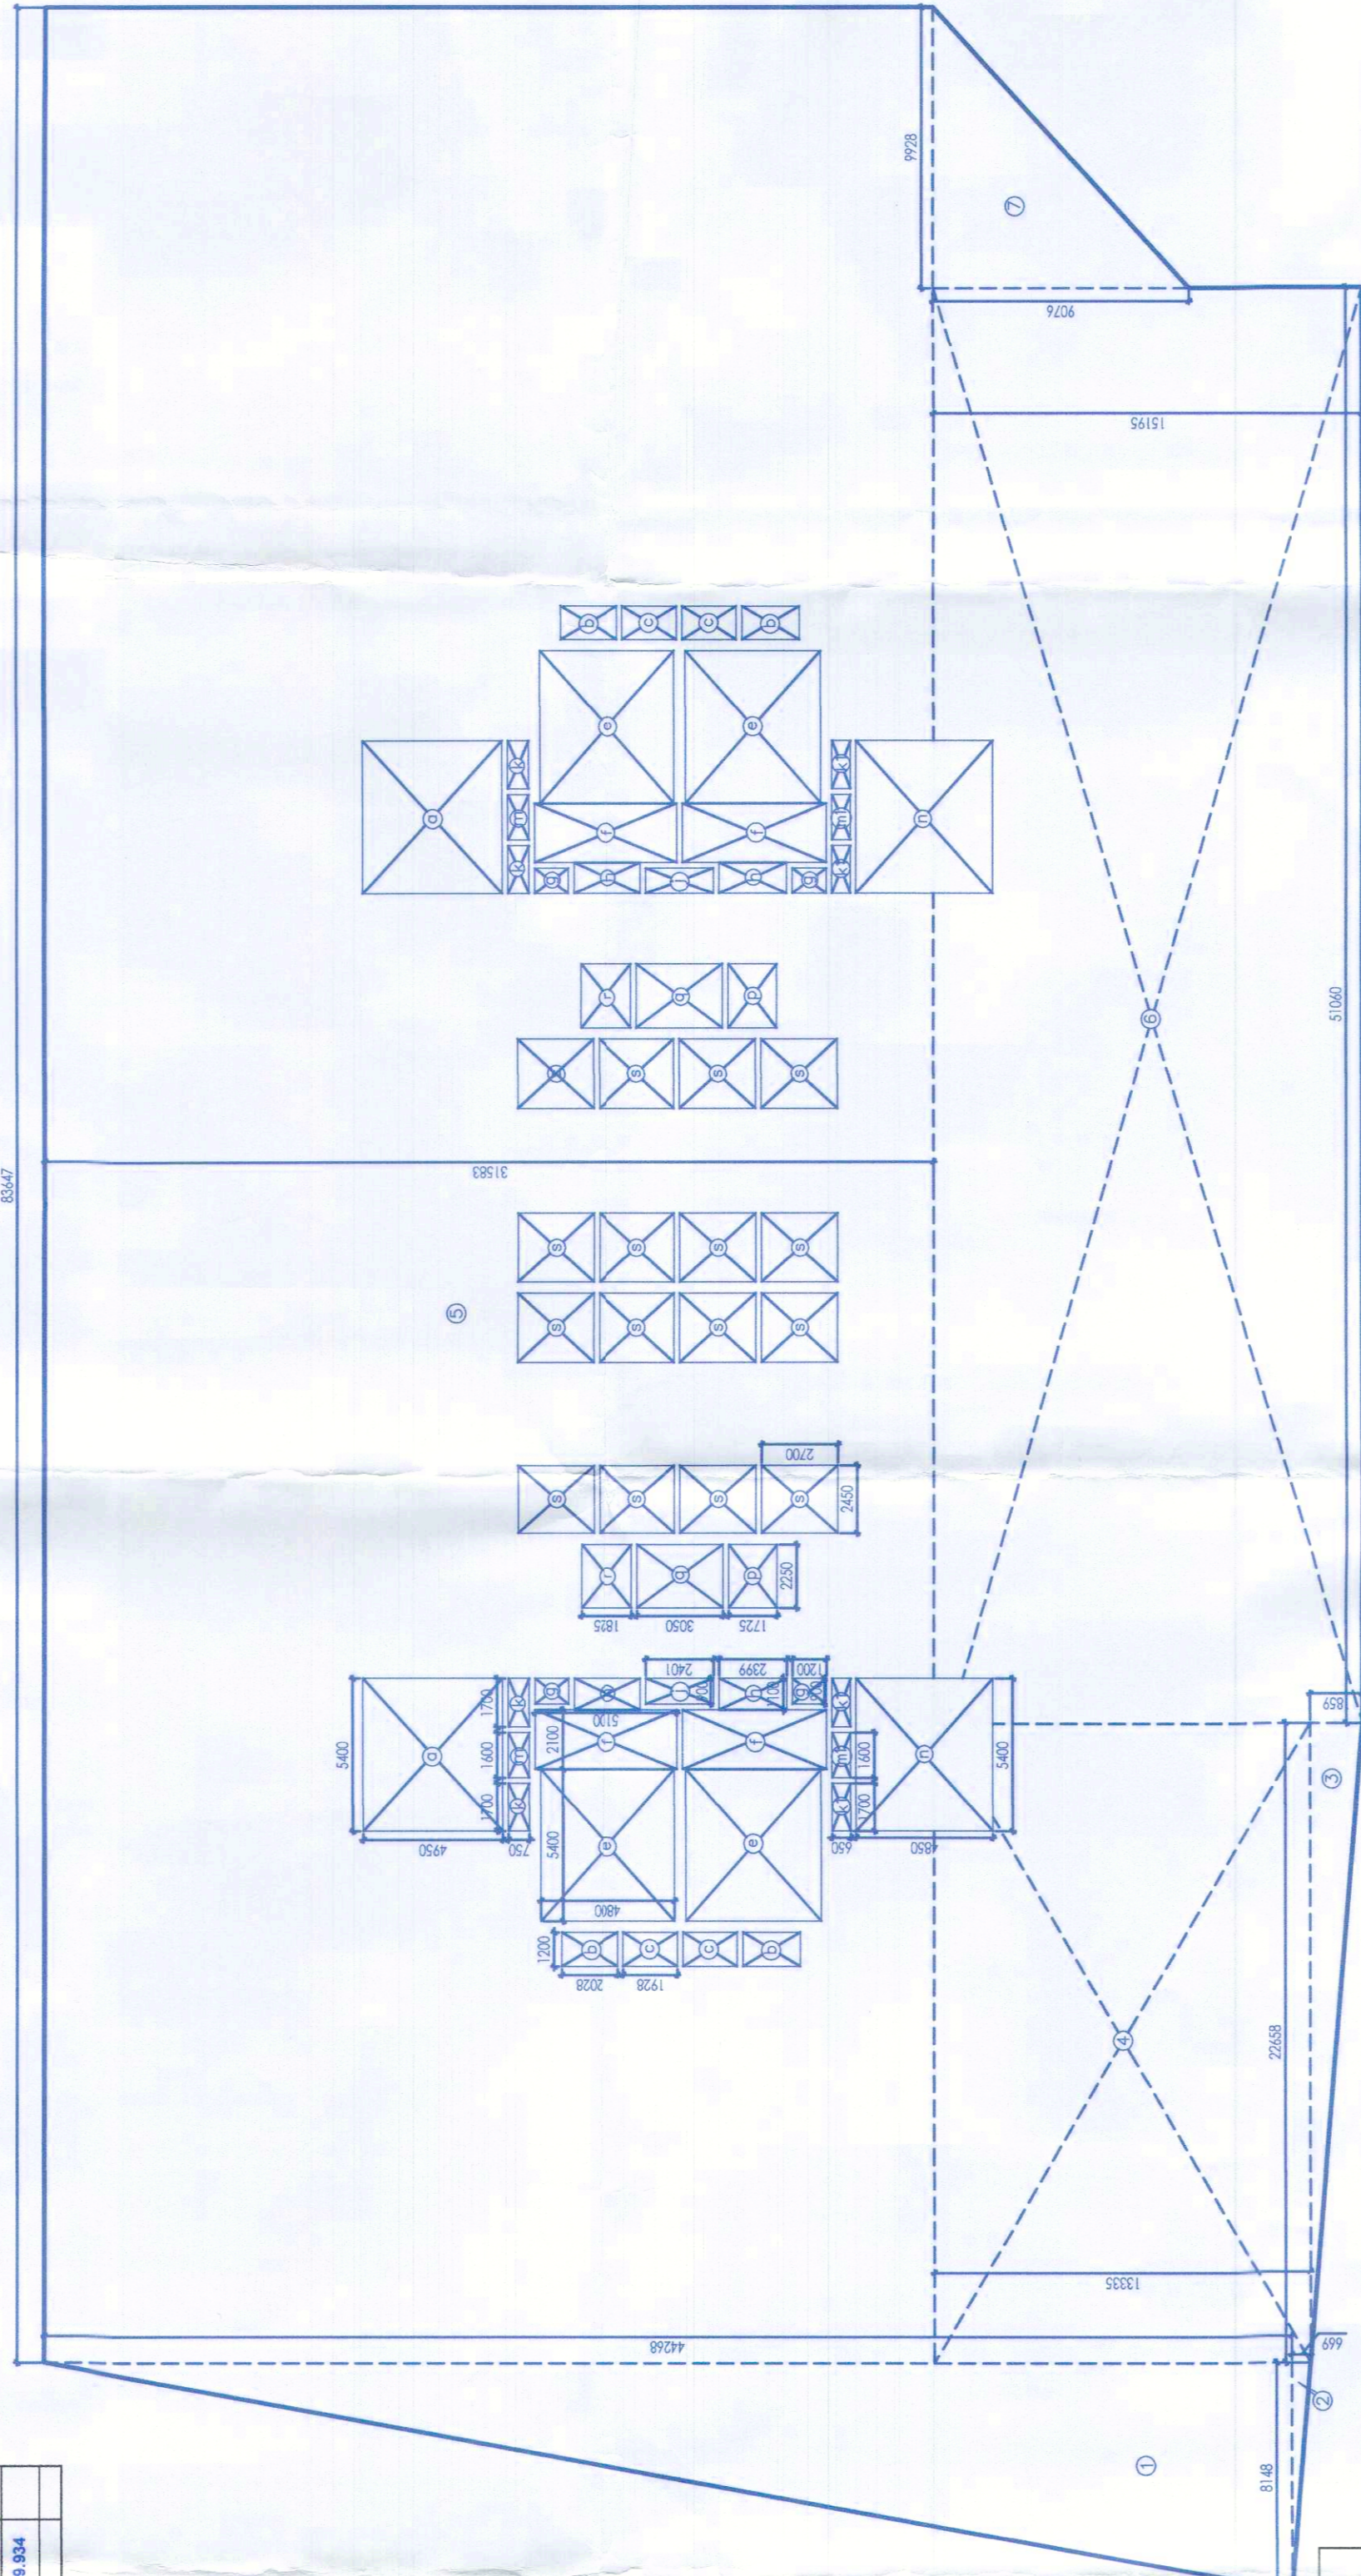


TYPICAL FLOOR PLAN (2nd to 6th, 8th to 10th, 12th to 14th, 16th to 17th) (BLOCK-B)

Table: GROUND COVERAGE BLOCK-B


Table: 17th FLOOR AREA CALCULATION BLOCK-B

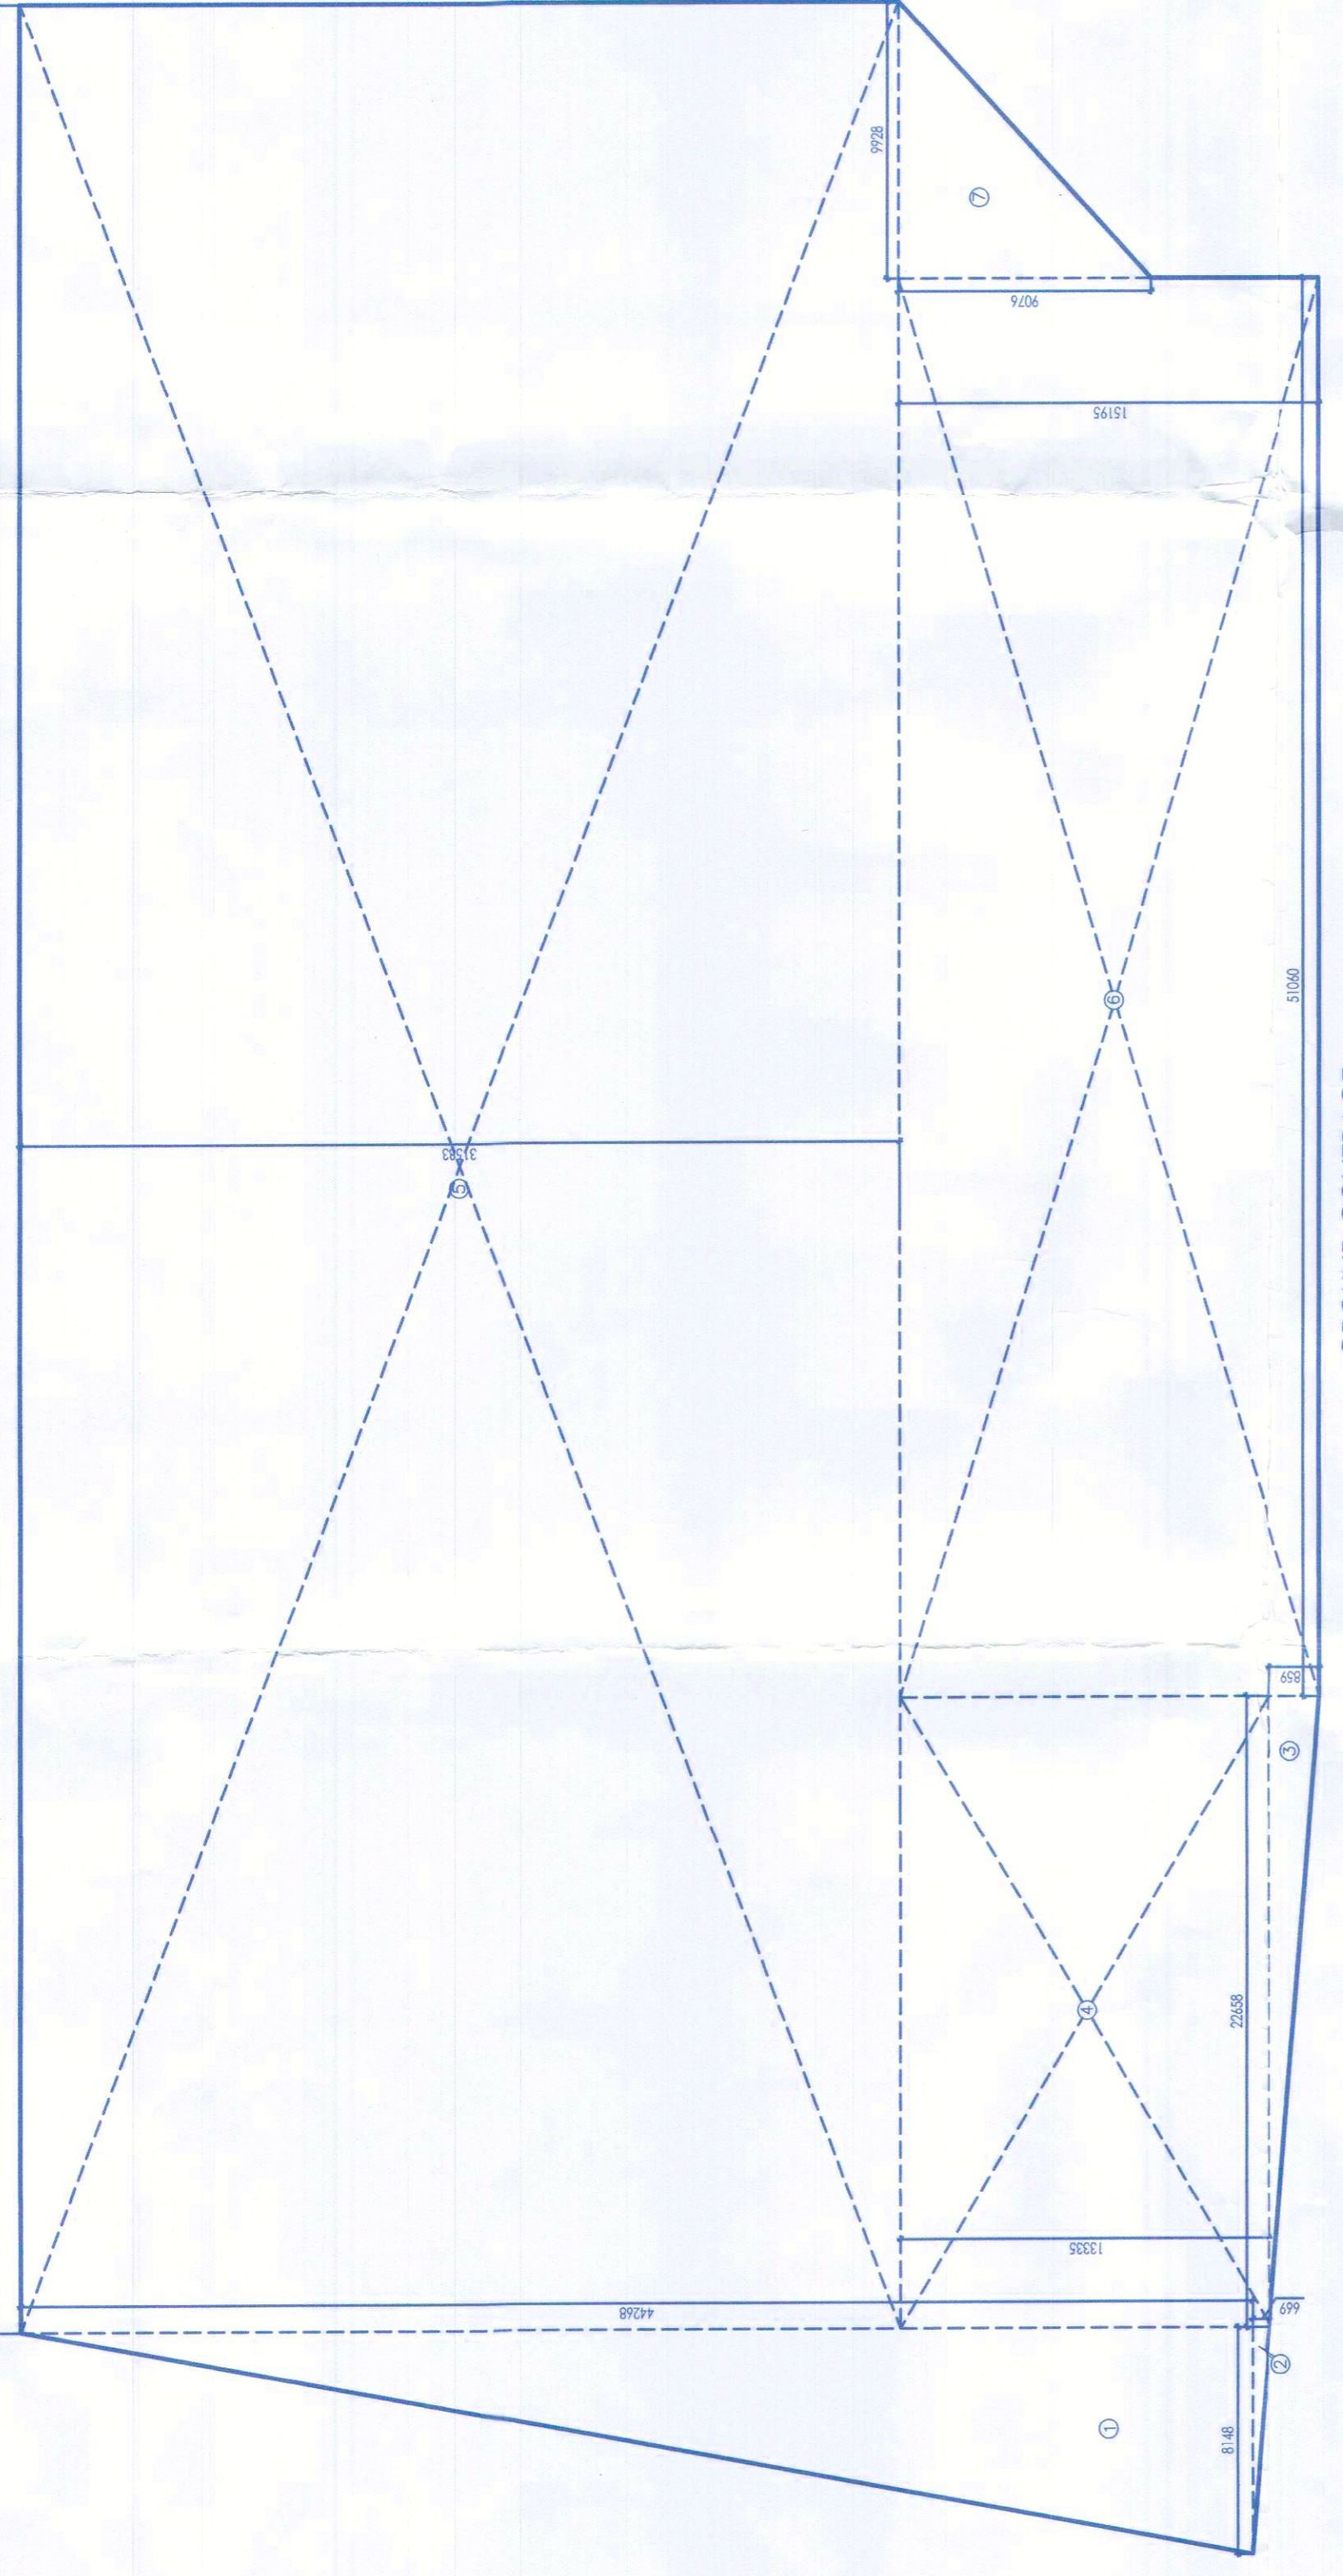

GROUND COVERAGE BLOCK-B

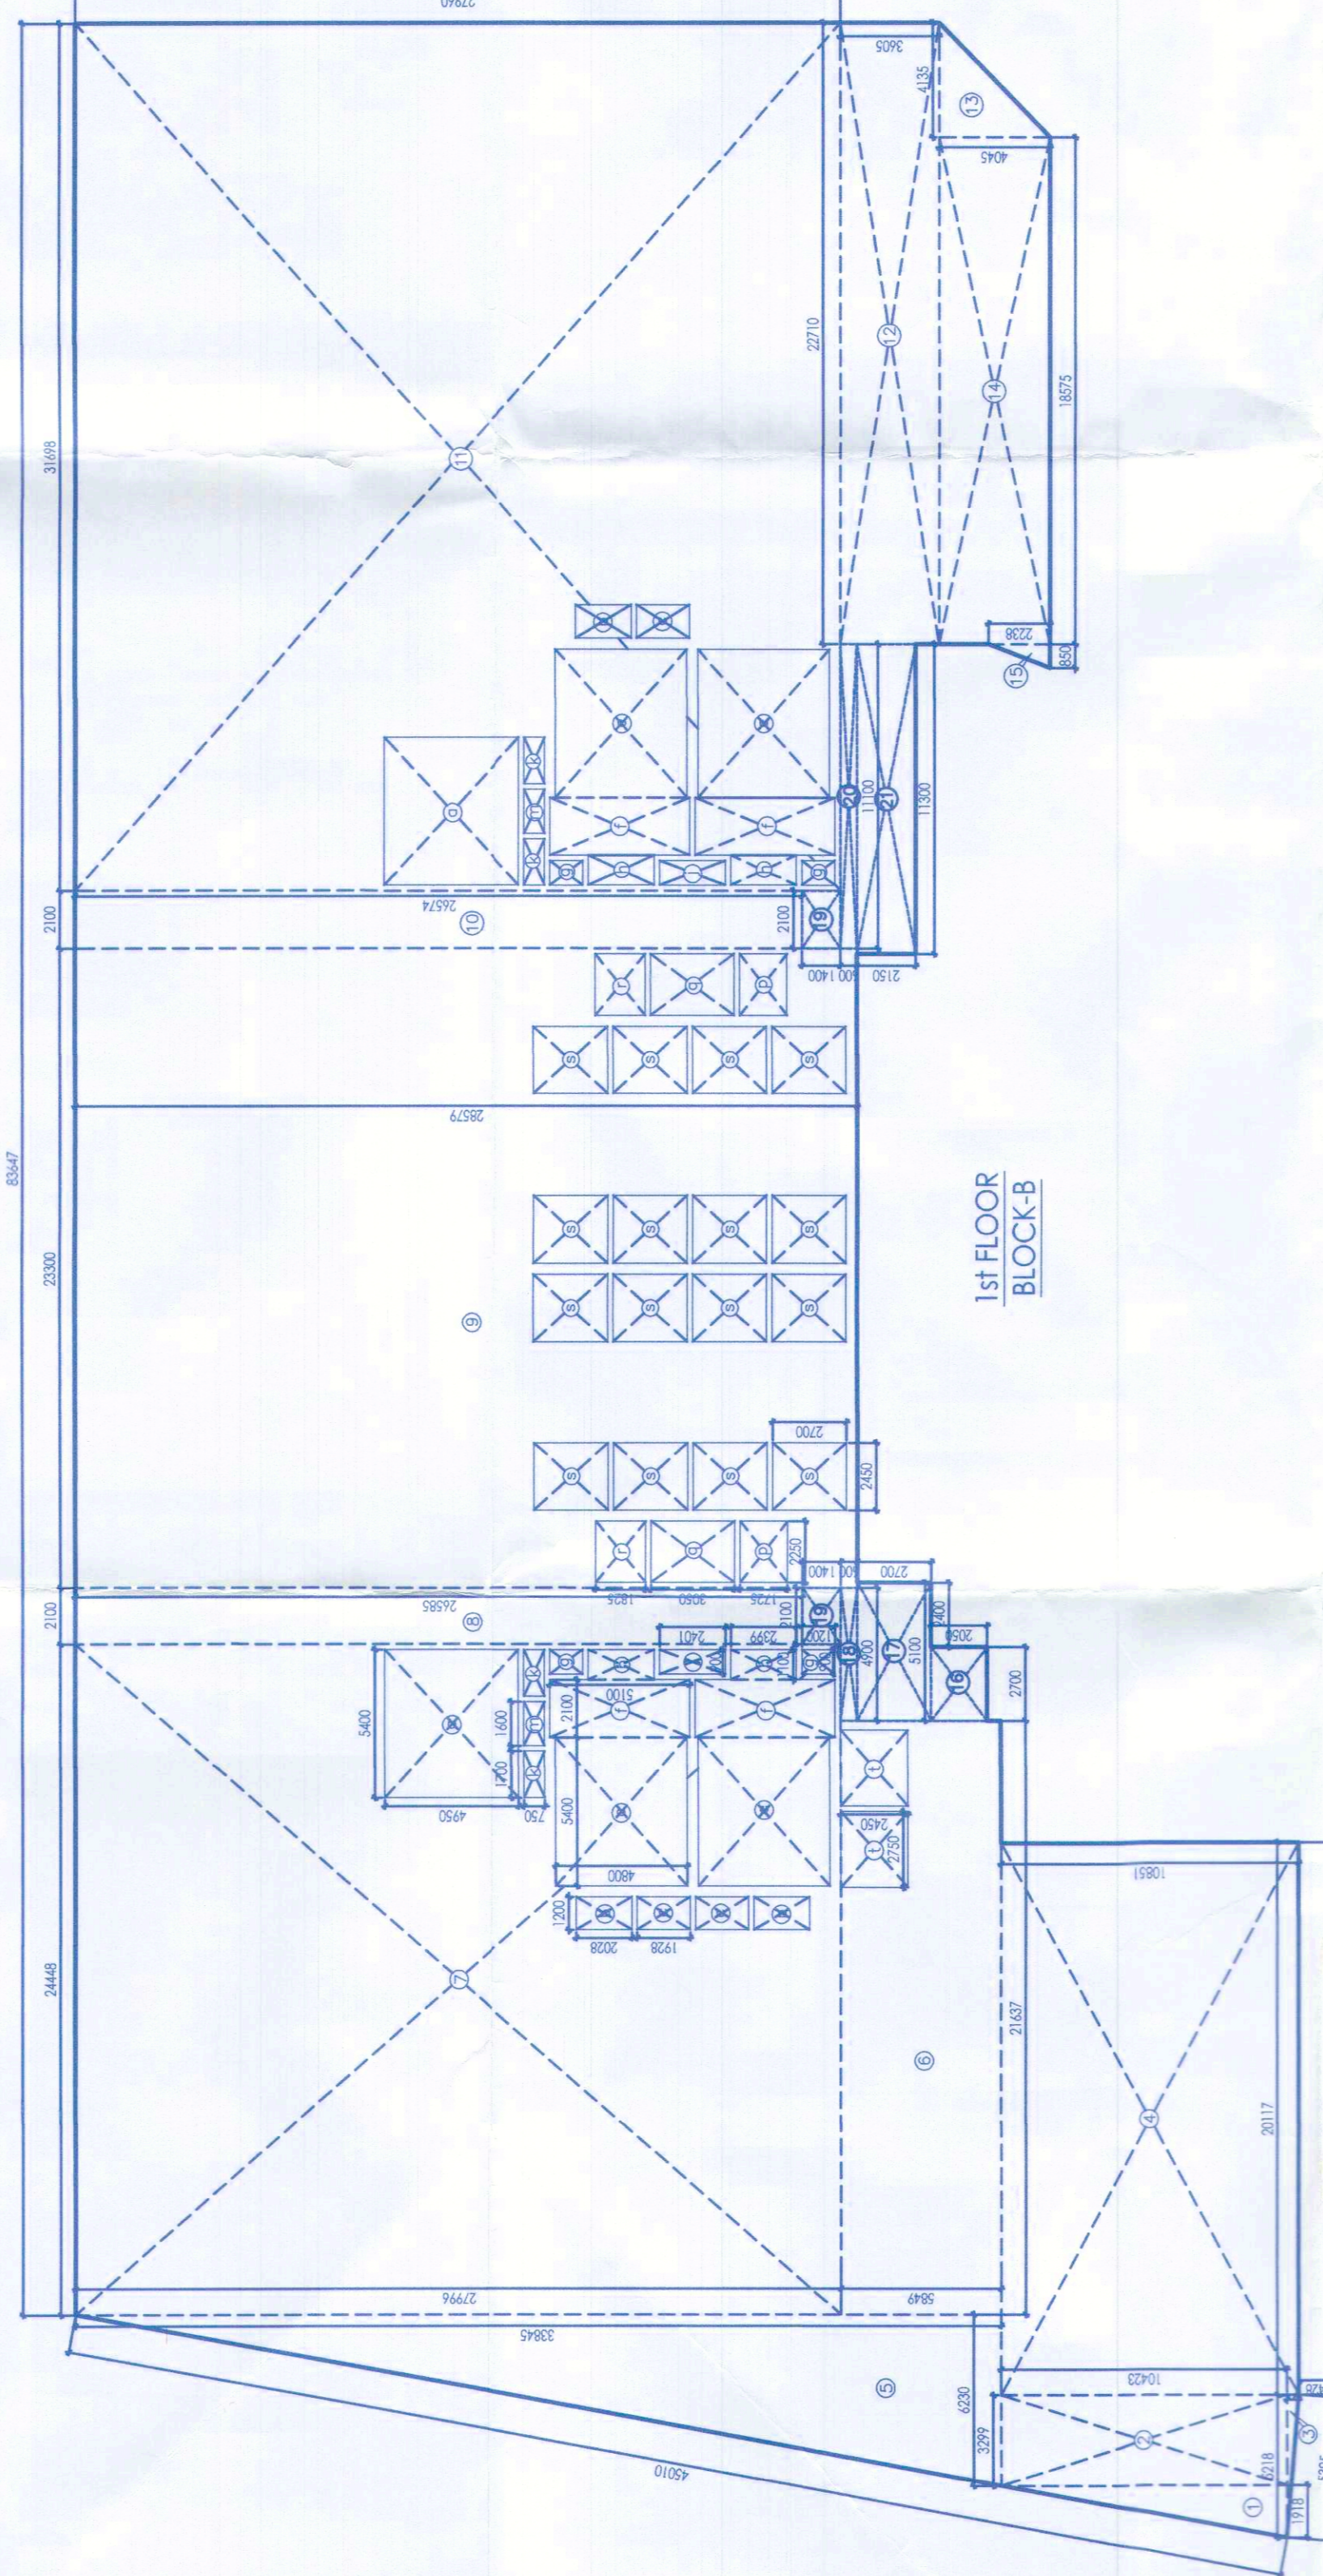

1st FLOOR BLOCK-B

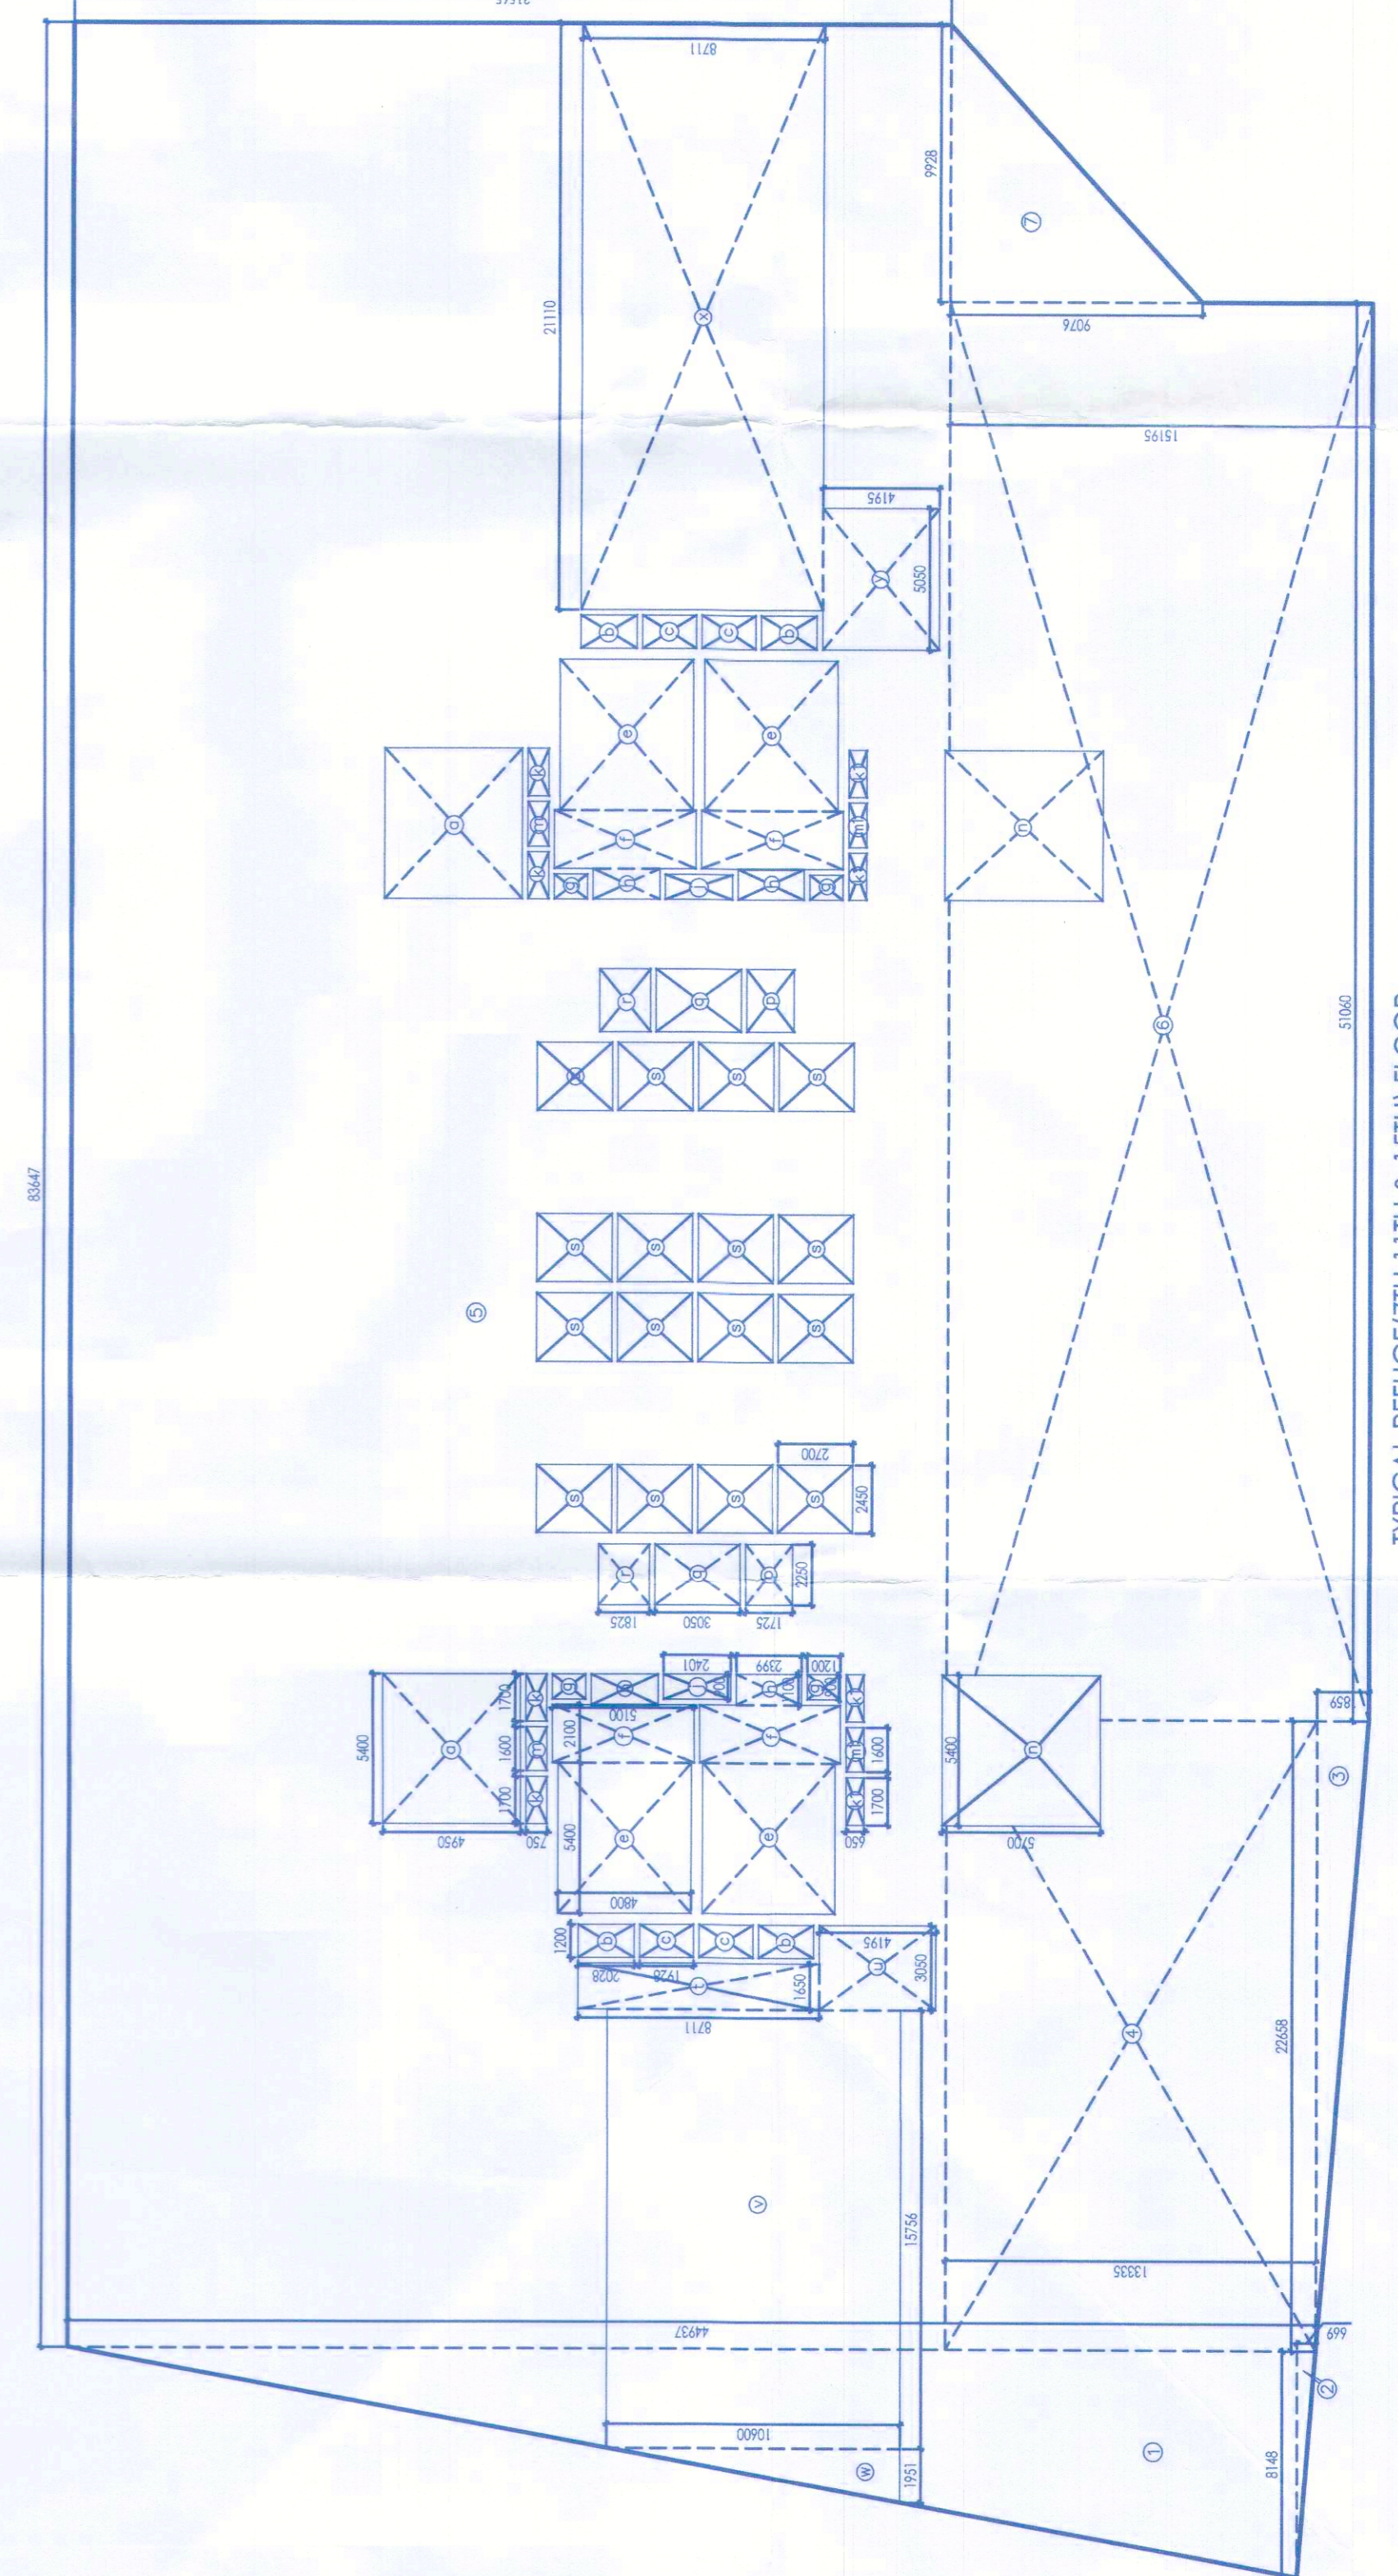

TYPICAL REFUGE (17TH & 15TH) FLOOR BLOCK-B

Table: TYPICAL FLOOR (2nd to 6th, 8th to 10th, 12th to 14th, 16th to 17th) AREA CALCULATION

Table: TYPICAL REFUGE (17th & 15th) FLOOR AREA CALCULATION