

DRG NO. BCST-02

PROPOSED BUILDING PLANS AND REVED BUILDERS CITY UNDER TRANSIT ORIENTED DEVELOPMENT (TOD) POLICY FOR WIL AND USED COLONY (70% TIES / 30% COMMON) MEASURING 108.5600 M X 105.0000 M. 25 & 26, ANUPURAM MANSABAD, URBAN DLF CYBER CITY DEVELOPERS LIMITED


OWNER: DLF Cyber City Developers Ltd. 10th Floor DLF Cyberway Tower, DLF Cyber City, Gurugram, Haryana Pin-122002

DRAWING TITLE: BLOCK-C SITE PLAN (STORM WATER SCHEME)

REVISION: JOB NO. BCST-02 DATE: 01-04-2021 SCALE: 1:500

FILE: DEALT BY: APPROVED BY: OWNER'S SEAL & SIGNATURE

ARCHITECT'S SEAL & SIGNATURE

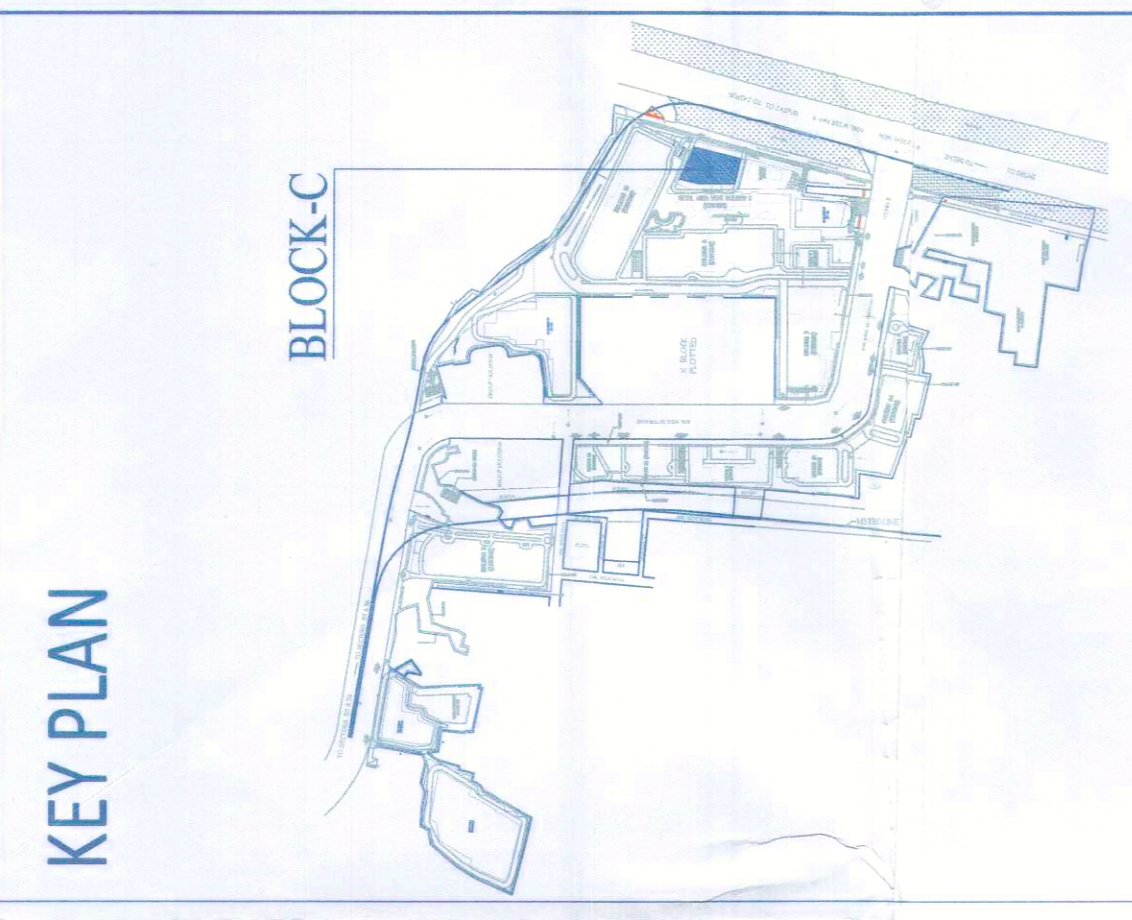

Architect
Hafeez

Contractor
RISIMIS ARCHITECTS

29 Bank Street, Boreway 400 023, Tel: 26461920

RSMS ARCHITECTS PVT. LTD.
89, Nara Niwas Bhawan Kunj (Behind D2), Vasant Kunj, New Delhi-110070.
Tel: 011-26888616, 26888617
www.rsms-arch.com

PROPOSED BUILDING PLANS OF BUILDING B AND REVED BUILDERS CITY UNDER TRANSIT ORIENTED DEVELOPMENT (TOD) POLICY FOR WIL AND USED COLONY (70% TIES / 30% COMMON) MEASURING 108.5600 M X 105.0000 M. 25 & 26, ANUPURAM MANSABAD, URBAN DLF CYBER CITY DEVELOPERS LIMITED

OWNER: DLF Cyber City Developers Ltd. 10th Floor DLF Cyberway Tower, DLF Cyber City, Gurugram, Haryana Pin-122002

DRAWING TITLE: BLOCK-C SITE PLAN (STORM WATER SCHEME)

REVISION: JOB NO. BCST-02 DATE: 01-04-2021 SCALE: 1:500

FILE: DEALT BY: APPROVED BY: OWNER'S SEAL & SIGNATURE

ARCHITECT'S SEAL & SIGNATURE

