


IPR ID  
 IPR PA  
 IPR ATP

KEY PLAN

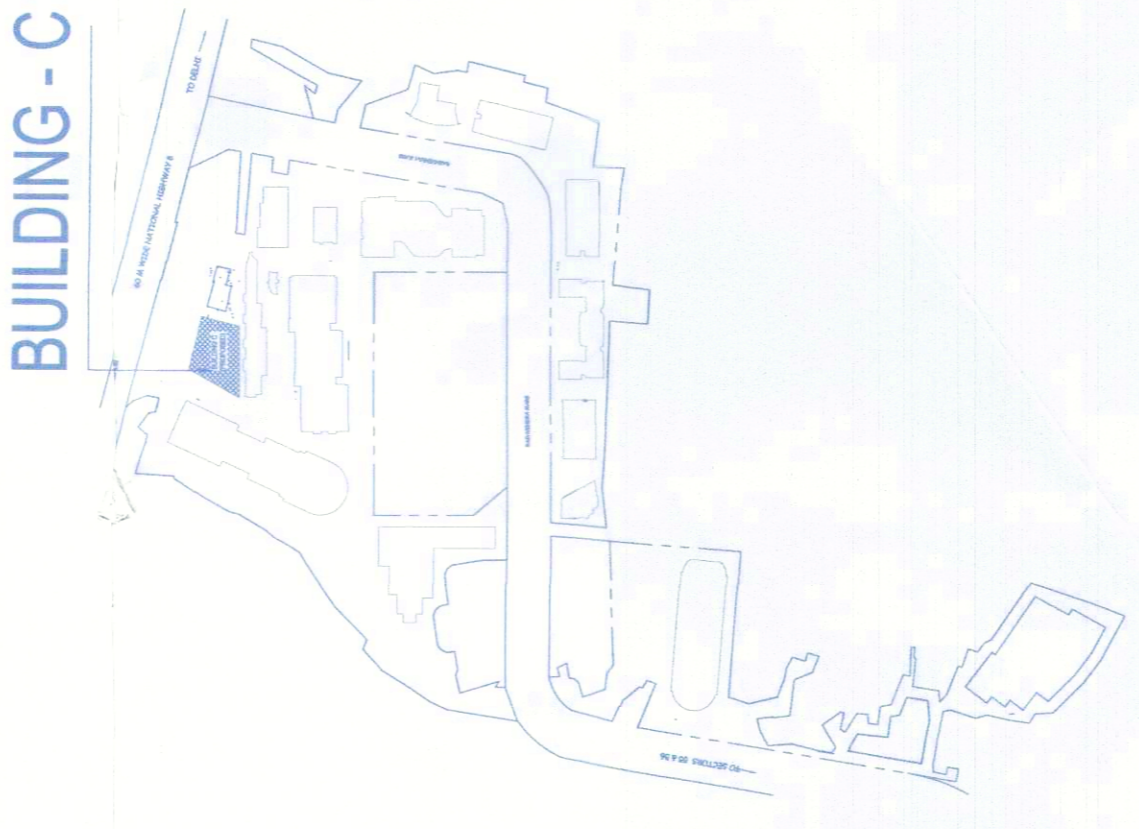

**Architect**  
**Hafeez Contractor**  
 29, Bara Street, Bara, New Delhi-110018

**RISIMIS ARCHITECTS**


RMS ARCHITECTS PVT. LTD.  
 69, Nara Nivas, Bhawani, Kunj (Behind D2), Vasant Kunj, New Delhi-110070.  
 Tel: 011-26898616, 26898617  
 www.rsms-arcc.com

PROPOSED BUILDING PLANS OF BUILDING - B AND REVISED BUILDING PLANS OF BUILDING - C, D, E & F IN CYBER CITY UNDER TRANSIT ORIENTED DEVELOPMENT (TOD) POLICY FOR MIX LAND USED COLONY (70% IT/ITES / 30% COMMERCIAL) MEASURING 108.55922 ACRES IN SECTOR 24, 25 & 25-A, GURUGRAM MANESAR URBAN COMPLEX BEING DEVELOPED BY DLF CYBER CITY DEVELOPERS LIMITED

OWNER: DLF Cyber City Developers Ltd.  
 10th Floor DLF Gateway Tower, DLF Cyber City, Gurugram, Haryana (Pin-122002)

DRAWING TITLE: 1st FLOOR PLAN BLOCK-C

REVISION	JOB NO. -	DATE -	CHECKED BY -	APPROVED BY -
	BC-02	01-04-2021		
SCALE -	DEALT BY -	OWNER'S SEAL & SIGNATURE		
1:100				

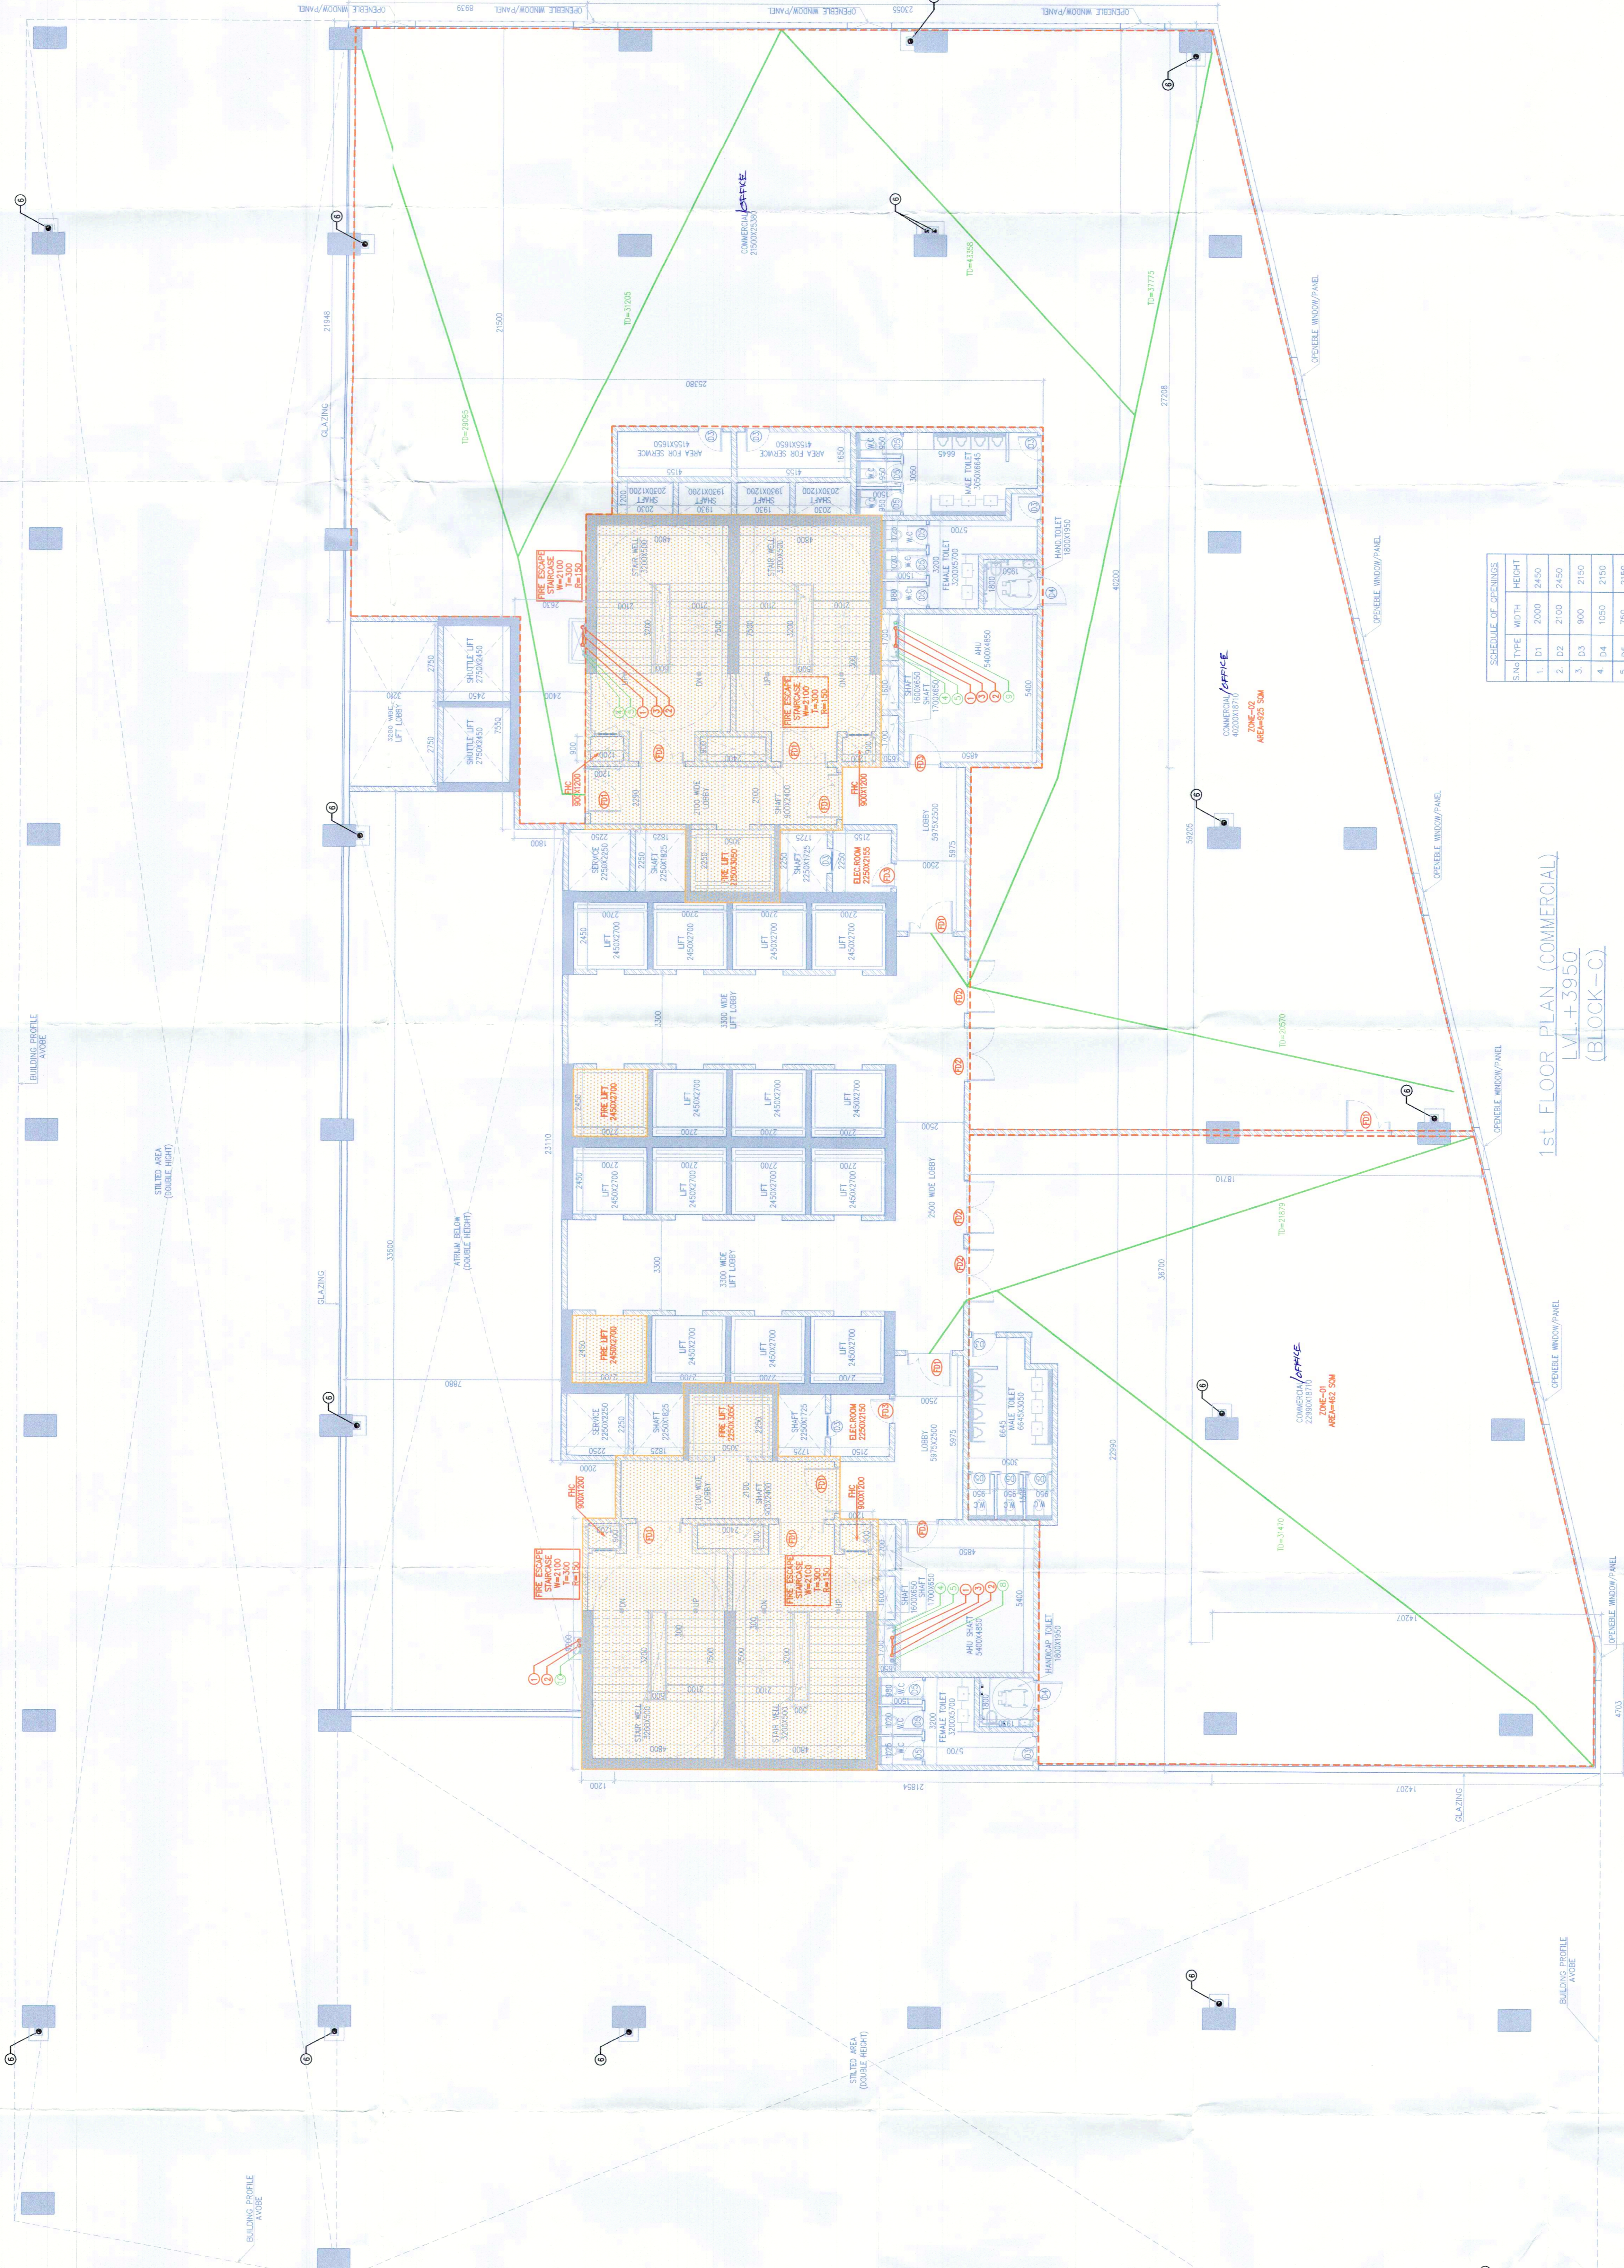

S.No	TYPE	WIDTH	HEIGHT	NO. OF BARS
1	FD	2000	2400	2 BARS
2	FD	2100	2400	2 BARS
3	FD	800	2100	2 BARS
4	FD	1000	2100	2 BARS
5	FD	750	2100	2 BARS
6	FD	900	2400	2 BARS
7	FD	1700	2400	2 BARS
8	FD	2000	2400	2 BARS
9	FD	1000	2400	2 BARS

1st FLOOR PLAN (COMMERCIAL)  
 LVL - 3950  
 (BLOCK - C)

NOTE: ALL OPENABLE WINDOW / PANEL ARE PROVIDED AT 10M DISTANCE.

NO.	SYMBOL	DESCRIPTION
01.	①	110 OD S&L PIPE
02.	②	110 OD WHITE PIPE
03.	③	75 OD ANTI-SIPHONAGE PIPE
04.	④	DWG-DUCTILE WATER SUPPLY PIPE
05.	⑤	FLUSHING WATER SUPPLY PIPE
06.	⑥	110 OD TERRAZZO RAIN WATER PIPE
07.	⑦	110 OD MURTY & BALCONY RAIN WATER PIPE
08.	⑧	FLUSHING WATER RISER TO CN
09.	⑨	FLUSHING WATER RISER TO CN
10.	⑩	SOFT WATER RISER TO CN FROM STP
11.	⑪	110 OD BASEMENT DRAIN PIPE
12.	⑫	FLOOR DRAIN
13.	⑬	FLOOR TRAP
14.	⑭	URINAL TRAP
15.	⑮	FLOOR CLEAN OUT
16.	⑯	S&L PIPE
17.	⑰	WASTE PIPE
18.	⑱	FLUSHING WATER SUPPLY (SMART SUPPLY)
19.	⑲	DOMESTIC WATER SUPPLY (SMART SUPPLY)