


<b>OWNER:</b> RSMIS ARCHITECTS PVT. LTD. 69, Nara Nivas, Bhawanji Kuni, (Behind D2), Vasant Kuni, New Delhi-110070. Tel: 011-26898616, 26898617 www.rsmis-arch.com	<b>PROJECT:</b> PROPOSED BUILDING PLANS OF BUILDING - B AND REVISED BUILDING PLANS OF BUILDING - C, D, E, & F IN CYBER CITY UNDER TRANSIT ORIENTED DEVELOPMENT (TOD) POLICY FOR MIX LAND USED COLONY (70% IT/ITES + 30% COMMERCIAL) MEASURING 108.55922 ACRES IN SECTOR 24, 25 & 29-A, GURGRAM MAINS URBAN COMPLEX BEING DEVELOPED BY DLF CYBER CITY DEVELOPERS LIMITED
<b>ARCHITECT:</b> Hafeez Contractor 29 Bank Street, Bombay 400 023, Tel: 661920	<b>REVISION:</b> JOB NO. - DPC NO. - NORTH - SCALE: - 1:500 DATE: - 01-04-2021 APPROVED BY: - CHECKED BY: - ARCHITECT'S SEAL & SIGNATURE
<b>DRAWING TITLE:</b> BLOCK-D SITE PLAN (IRRIGATION, EXTERNAL FIRE HYDRANT & WATER SUPPLY SCHEMATIC)	<b>OWNER'S SEAL &amp; SIGNATURE</b> ARCHITECT'S SEAL & SIGNATURE

**DRG NO. BDST-02**

This is a PROVISIONAL BUILDING PLAN that is approved only for the purpose of finding objections from the general public.

Hafeez Contractor  
 Director

RSMIS Architect  
 Director

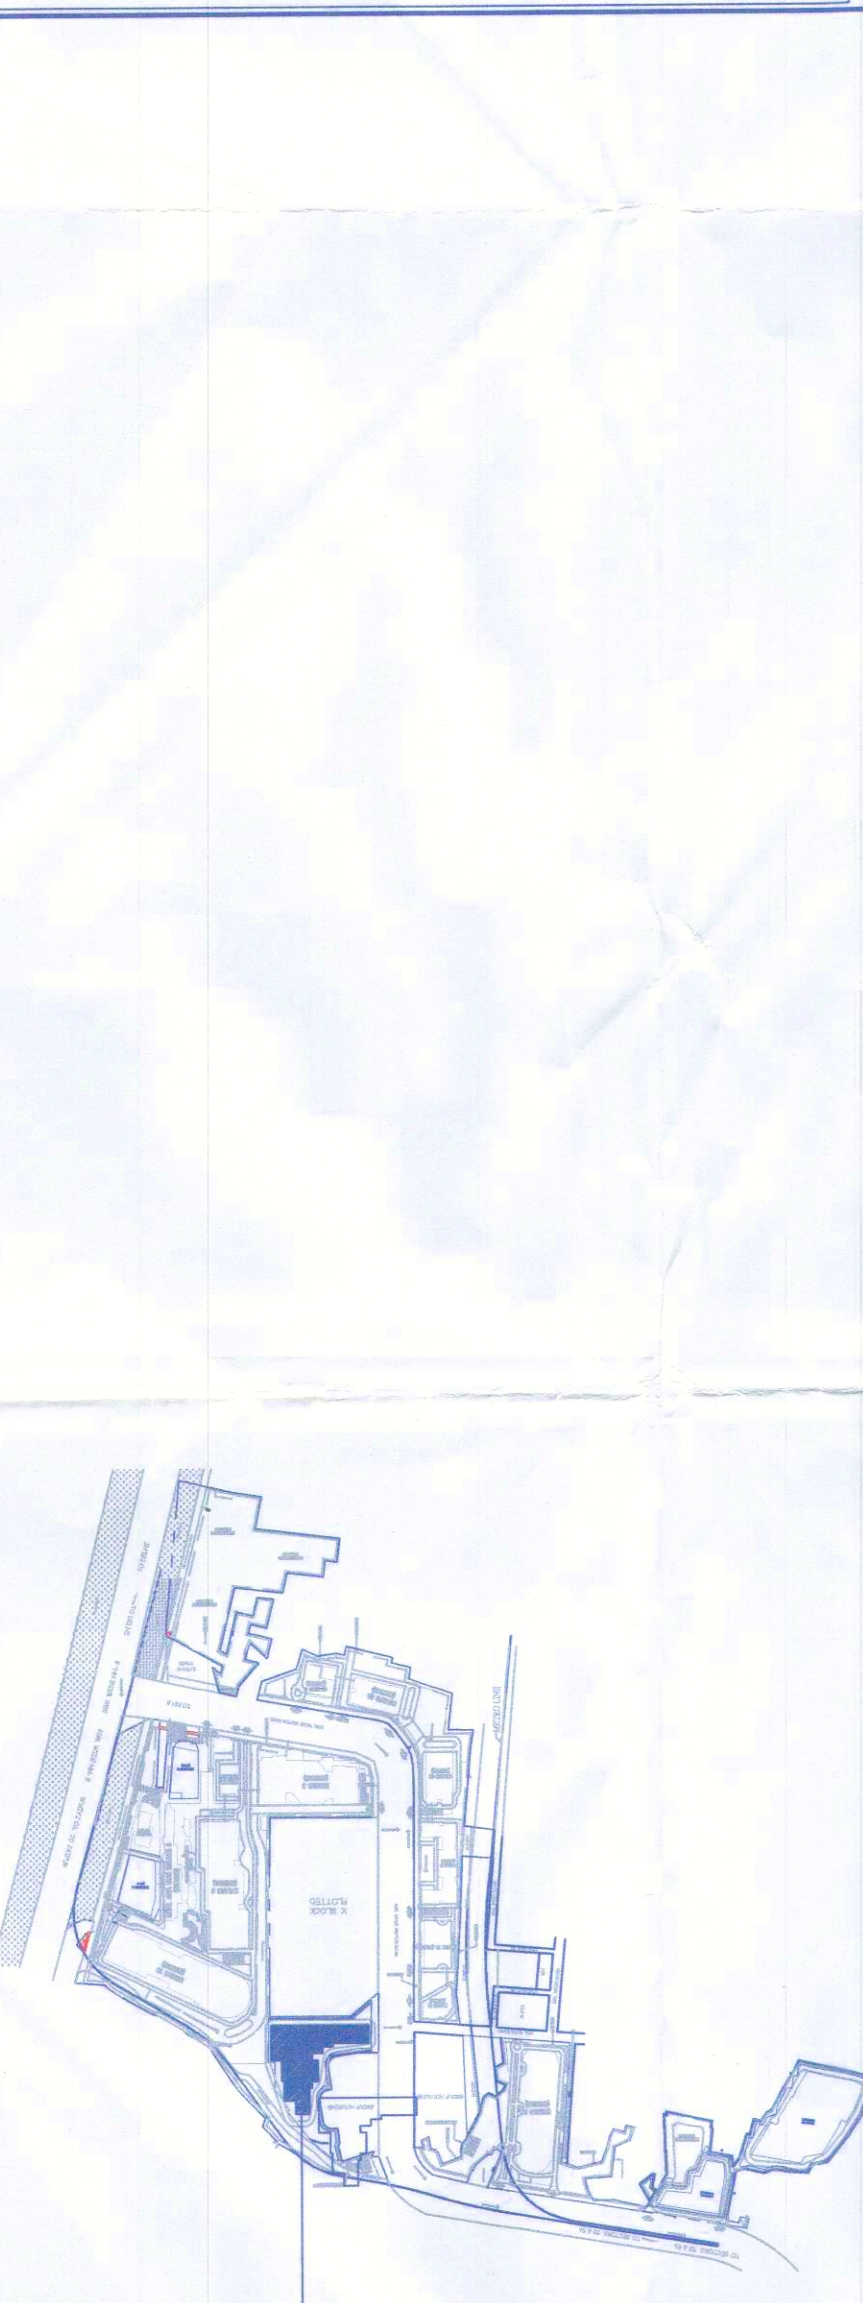

**ARCHITECT:**  
**Hafeez Contractor**  
 29 Bank Street, Bombay 400 023, Tel: 661920

**ARCHITECTS**

**RSMIS ARCHITECTS PVT. LTD.**  
 69, Nara Nivas, Bhawanji Kuni,  
 (Behind D2), Vasant Kuni,  
 New Delhi-110070.  
 Tel: 011-26898616, 26898617  
 www.rsmis-arch.com

**OWNER:**  
 DLF CYBER CITY DEVELOPERS LIMITED  
 10th Floor DLF Gateway Tower,  
 DLF Cyber City, Gurgram,  
 Haryana Pin: 122002

**DRAWING TITLE:**  
 BLOCK-D  
 SITE PLAN  
 (IRRIGATION, EXTERNAL FIRE HYDRANT  
 & WATER SUPPLY SCHEMATIC)

**REVISION:**  
 JOB NO. -  
 DPC NO. -  
 NORTH -  
 SCALE: - 1:500  
 DATE: -  
 01-04-2021  
 APPROVED BY: -  
 CHECKED BY: -  
 ARCHITECT'S SEAL & SIGNATURE

**OWNER'S SEAL & SIGNATURE**  
 ARCHITECT'S SEAL & SIGNATURE