

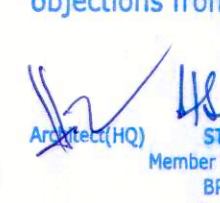
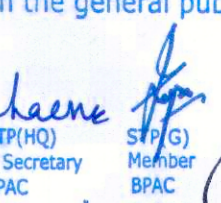



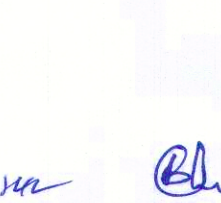
This is a "PROVISIONAL BUILDING PLAN approved only for the purpose of inviting objections from the general public"

 Ravi Kumar Basal
 AD(HO)

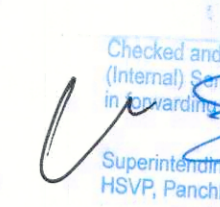



 Checked and found OK for Public Health
 Supervising Engineer
 HSW/Permittee

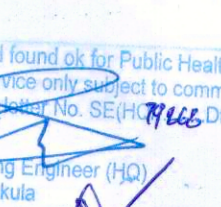



 DDY(HO)
 Member
 BPA

100 410 410 410

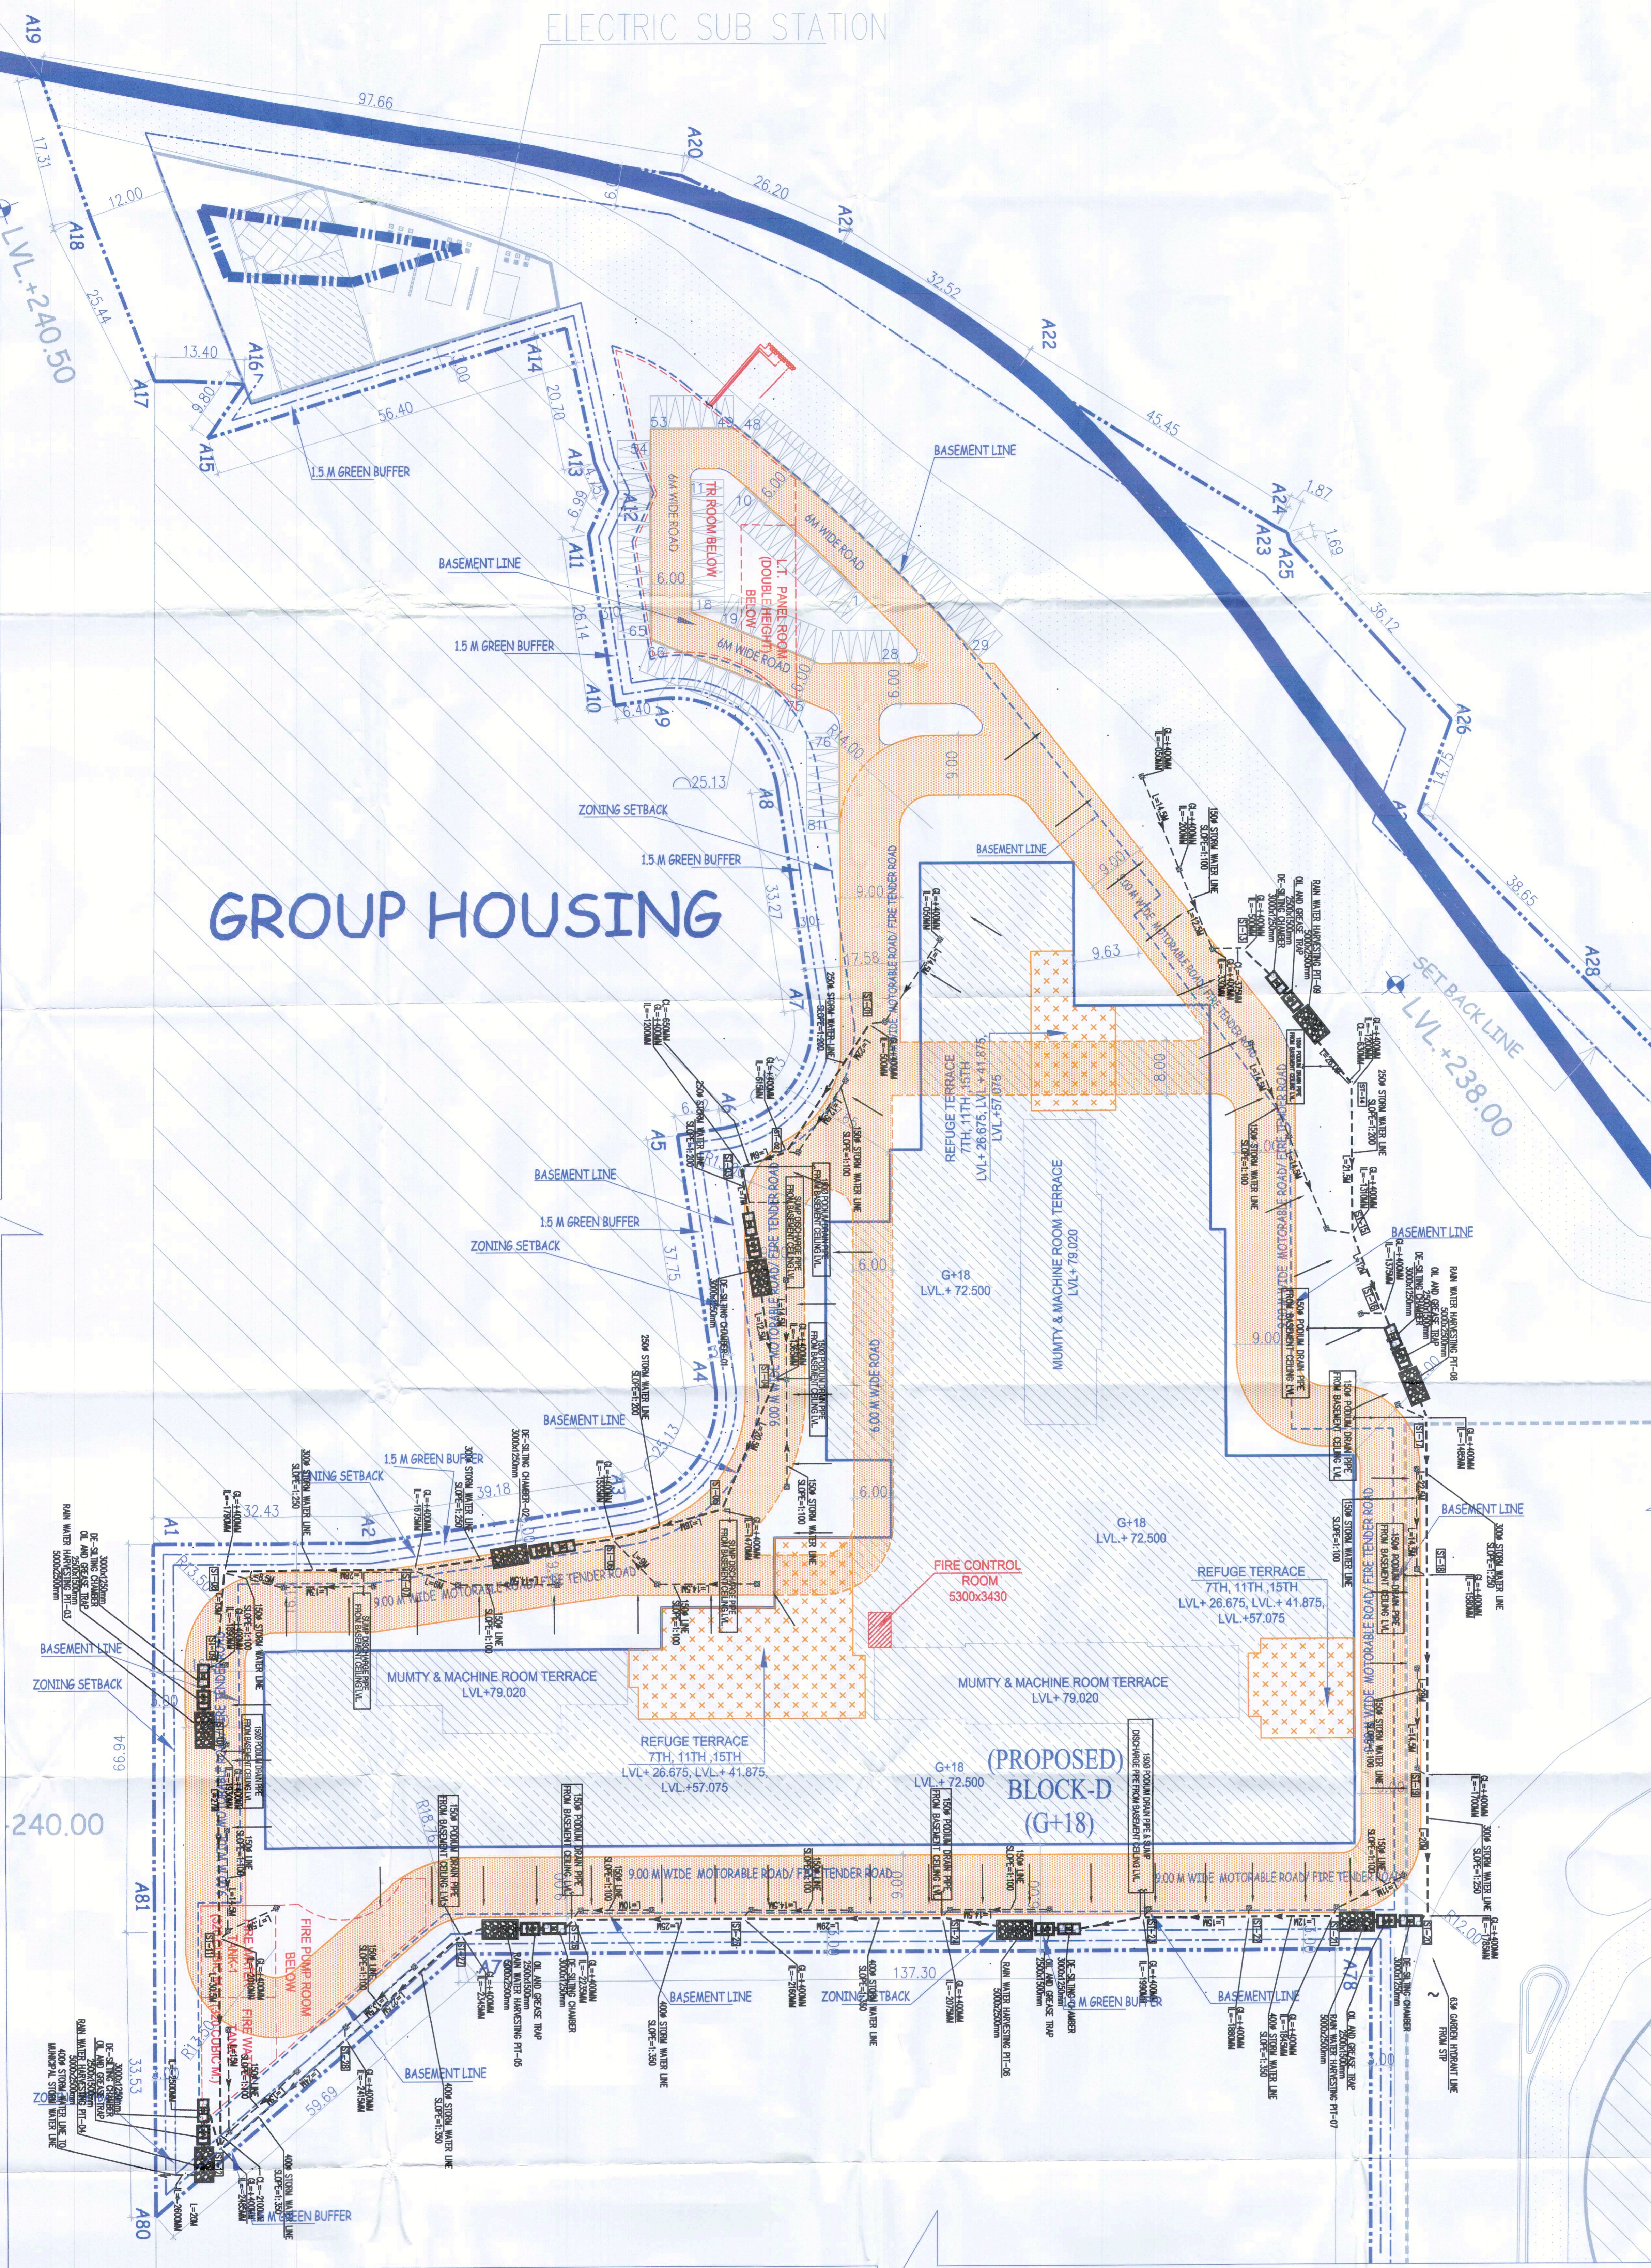

KEY PLAN

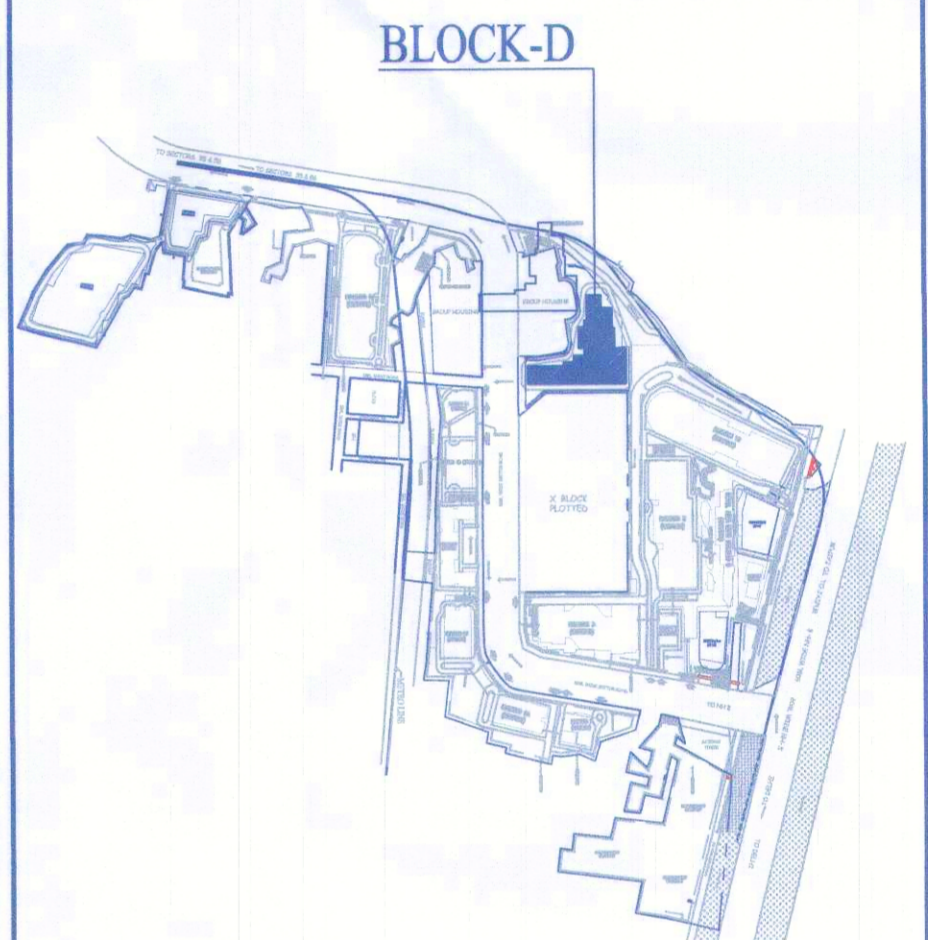

Architect
Hafeez
Contractor

29 Bank Street, Bombay 400 023. Tel:2661920


RSMS
ARCHITECTS

RSMS ARCHITECTS PVT. LTD.
 69, Nora Niwas, Bhawani Kunj
 (Behind D2), Vasant Kunj,
 New Delhi-110070.
 Tel.: 011-26898616, 26898617
 www.rsms-arch.com

Project:
 PROPOSED BUILDING PLANS OF
 BUILDING - B AND REVISED BUILDING PLANS
 OF BUILDING - C, D, E, & F IN CYBER CITY
 UNDER TRANSIT ORIENTED DEVELOPMENT
 (TOD) POLICY FOR MIX LAND USED COLONY (70%
 IT/ITES + 30% COMMERCIAL) MEASURING
 108.55922 ACRES IN SECTOR 24, 25 & 25-A,
 GURUGRAM MANESAR URBAN COMPLEX BEING
 DEVELOPED BY
 DLF CYBER CITY DEVELOPERS LIMITED

OWNER: DLF Cyber City Developers Ltd.
 10th Floor DLF Gateway Tower,
 DLF Cyber City, Gurugram,
 Haryana Pin:122002

DRAWING TITLE: - BLOCK-D
 SITE PLAN
 (STORM WATER SCHEME)

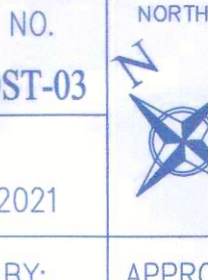REVISION	JOB NO. -	DRG NO. -	NORTH -
		BDST-03	
	SCALE - 1:500	DATE -	
		01-04-2021	
FILE -	DEALT BY -	CHECKED BY -	APPROVED BY -
ARCHITECT'S SEAL & SIGNATURE	OWNER'S SEAL & SIGNATURE		

