


This is a PROVISIONAL BUILDING PLAN approved only for the purpose of inviting objections from the general public.

DRG NO. BD-02

Hafeez Contractor
 29, Bank Street, Laxmi, 401025, India
 BPC, BPC, BPC

Ravi Anand (Seal)
 Architect (Regd.)
 Ravi Anand (Seal)
 Architect (Regd.)

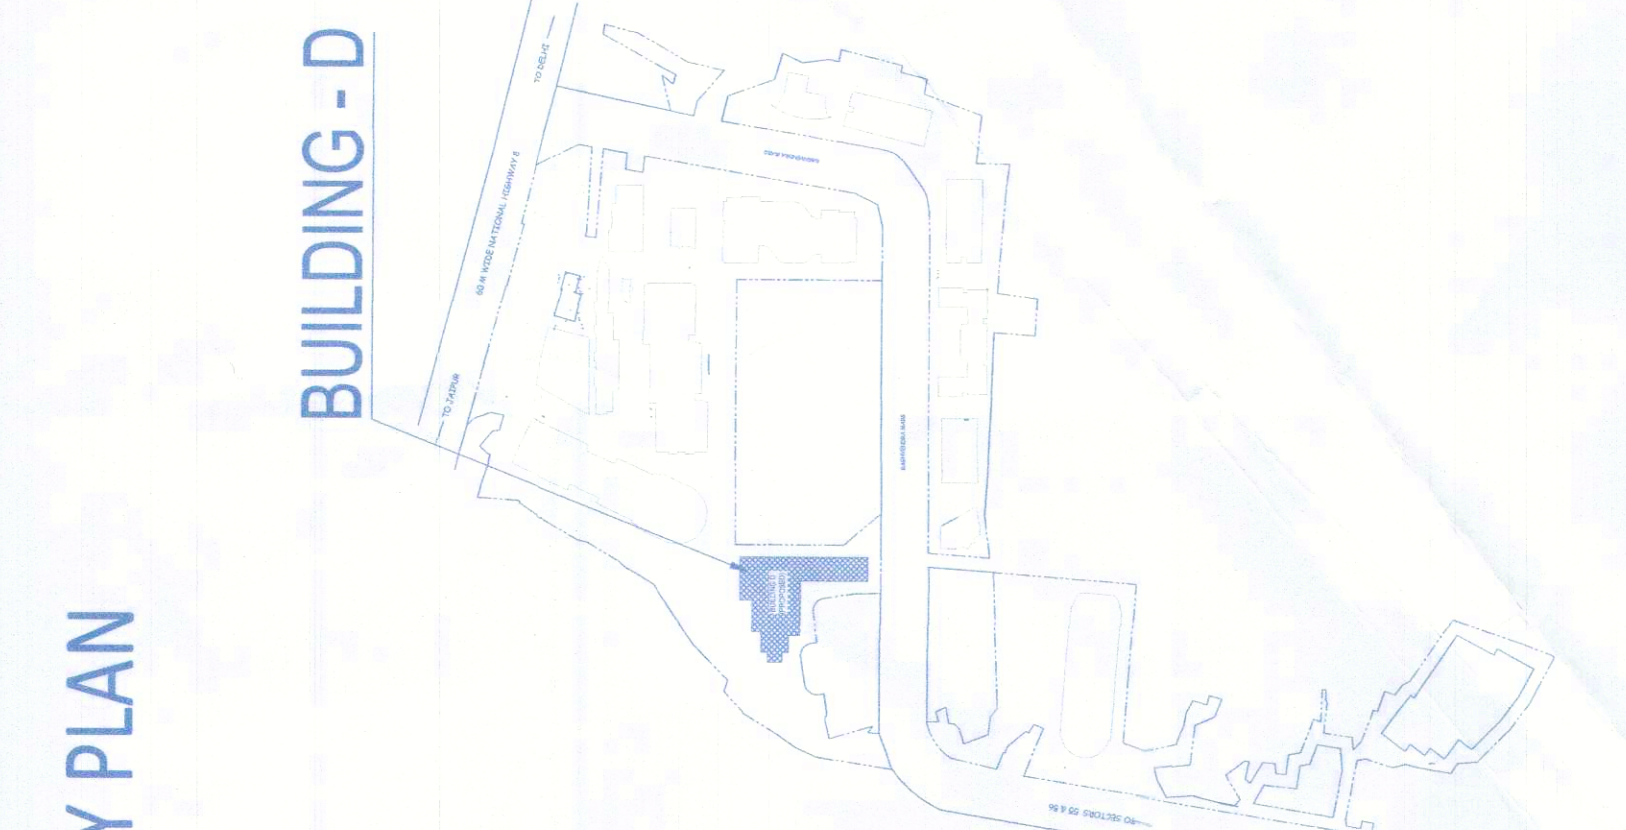

Architect
Hafeez Contractor
 29, Bank Street, Laxmi, 401025, India


RISIMIS ARCHITECTS
 RSMS ARCHITECTS PVT. LTD.
 69, Nara Niwas, Bhawan, Kurla
 (Behind D2), Vasant Kunj,
 New Delhi-110070.
 Tel: 011-26889616, 26889617
 www.rsms-arch.com

PROJECT:
 PROPOSED BUILDING PLANS OF
 BUILDING - B AND REVISED BUILDING PLANS
 OF BUILDING - C, D, E, & F IN CYBER CITY
 UNDER TRANSIT ORIENTED DEVELOPMENT
 (TOD) POLICY FOR MIX LAND USE
 COLONY/70% IT/ITES/30% COMMERCIAL
 MEASURING 106.59822 ACRES IN SECTOR 24,
 25 & 25-A, GURUGRAM MANESAR URBAN
 COMPLEX BEING DEVELOPED BY
 DLF, CYBER CITY DEVELOPERS LIMITED

OWNER:
DLF
 DLF Cyber City Developers Ltd.
 10th Floor DLF Gateway Tower,
 DLF Cyber City, Gurugram, Haryana
 Pin: 122002

DRAWING TITLE: 1st FLOOR PLAN BLOCK-D

REVISION	JOB NO. -	DRG NO. -	DATE -	CHECKED BY -	APPROVED BY -
		BD-02	01-04-2021		
FILE -	SCALE -	1:200			
ARCHITECT'S SEAL & SIGNATURE					
OWNER'S SEAL & SIGNATURE					

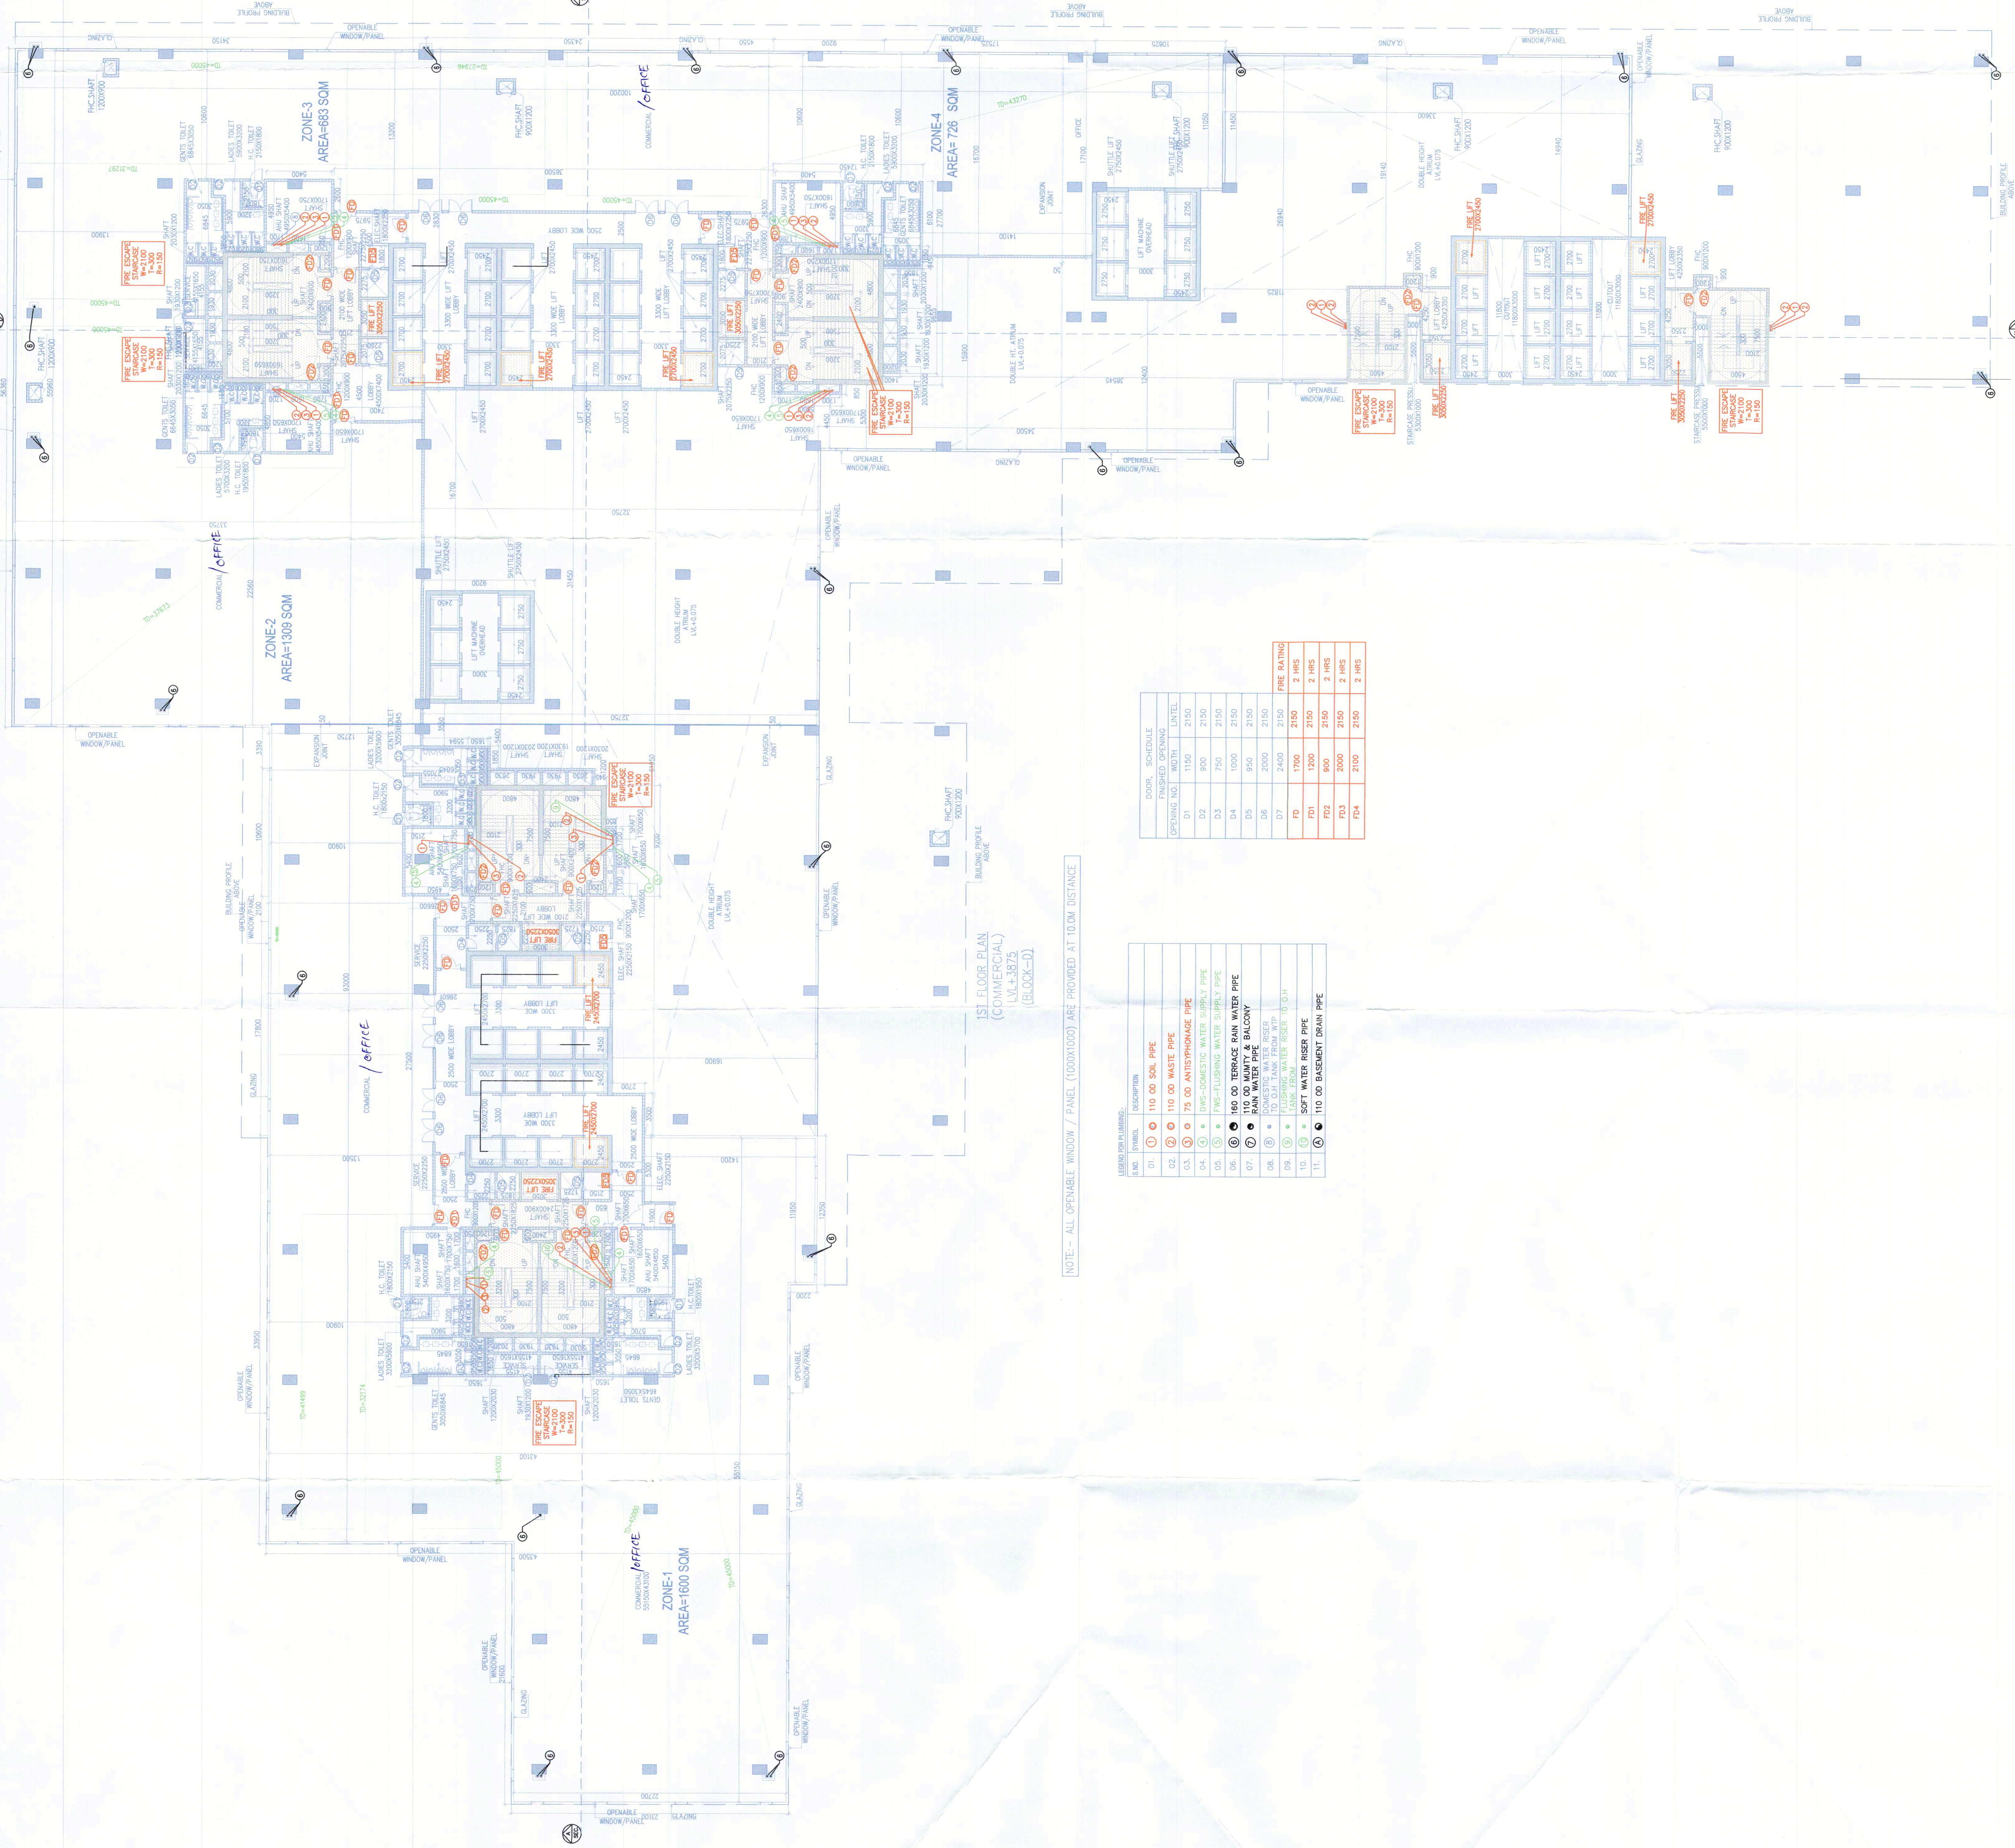

NOTE - ALL OPENABLE WINDOW / PANEL (100X100) ARE PROVIDED AT 10M DISTANCE

LEGEND FOR SYMBOLS:

SYMBOL	DESCRIPTION
01	110 OD SOIL PIPE
02	110 OD WASTE PIPE
03	75 OD ANTISIPHONAGE PIPE
04	DWS DOMESTIC WATER SUPPLY PIPE
05	PWS FLUSHING WATER SUPPLY PIPE
06	150 OD TERRACE RAIN WATER PIPE
07	RAIN WATER PIPE GALLERY
08	100 OD TANK TRAP WITH
09	TANK WATER RESER TO D.H.
10	SOFT WATER RESEER PIPE
11	110 OD BASEMENT DRAIN PIPE

CODE SCHEDULE FINISHED OPENING

OPENING NO.	WIDTH	LABEL
D1	1150	2150
D2	900	2150
D3	750	2150
D4	1000	2150
D5	950	2150
D6	500	2150
D7	1700	2150
D8	1000	2150
D9	2000	2150
D10	2100	2150