

This is a PROFESSIONAL BUILDING PLAN prepared by a registered professional architect, subject to the approval of the local authority and subject to the objections from the general public.

(Signature)
 Architect
 Hafeez Contractor

(Signature)
 DDL (D)
 Member
 BPC

(Signature)
 Ram Basal
 AD(HQ)


(Signature)
 DDL (D)
 Member
 BPC

(Signature)
 DDL (D)
 Member
 BPC

APC PA APD

KEY PLAN

BUILDING - D

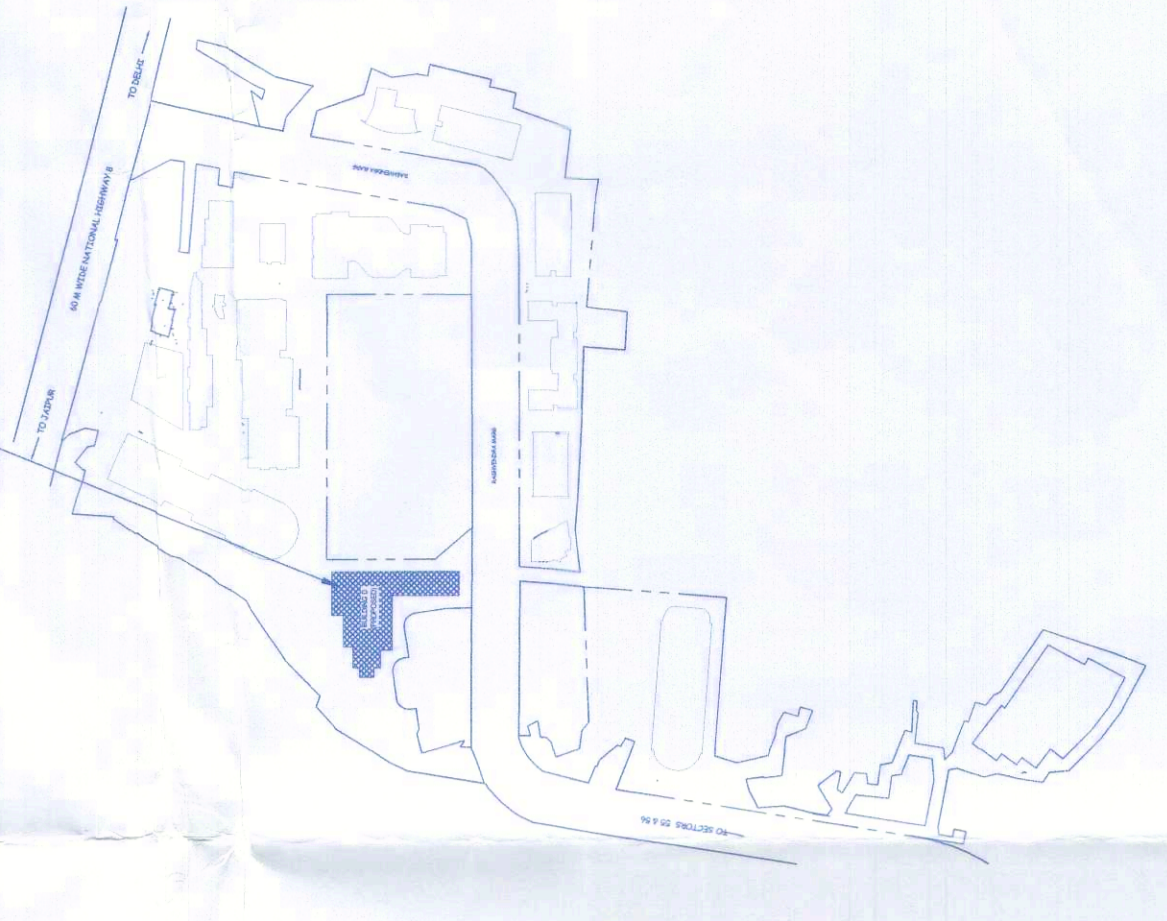

Architect
Hafeez Contractor
 29 Bank Street, Bombay 400 021, India 6585828




RSMS ARCHITECTS PVT. LTD.
 69 Nara Niwas (Bhawani Kunj)
 (Behind D2), Vasant Kunj,
 New Delhi-110070.
 Tel.: 011-26898616, 26898617
 www.rsms-arch.com

Project: PROPOSED BUILDING PLANS OF BUILDING - B AND REVISED BUILDING PLANS OF BUILDING - C, D, E, & F IN CYBER CITY UNDER TRANSIT ORIENTED DEVELOPMENT (TOD) POLICY FOR MIX LAND USED COLONY (70% IT/ITES/ +30% COMMERCIAL) MEASURING 108.55922 ACRES IN SECTOR 24, 25 & 25-A, GURUGRAM MANESAR URBAN COMPLEX BEING DEVELOPED BY DLF CYBER CITY DEVELOPERS LIMITED

OWNER: DLF Cyber City Developers Ltd.
 10th Floor DLF Gateway Tower,
 DLF Cyber City, Gurugram, Haryana
 Pin: 122002

DRAWING TITLE: LMR FLOOR PLAN BLOCK-D

REVISION	JOB NO.:	DRG NO.:	North
		BD-06	
FILE: -	SCALE: -	DATE: -	
	1:200	01-04-2021	
ARCHITECT'S SEAL & SIGNATURE	DEALT BY: -	CHECKED BY: -	APPROVED BY: -
<i>(Signature)</i>			<i>(Signature)</i>

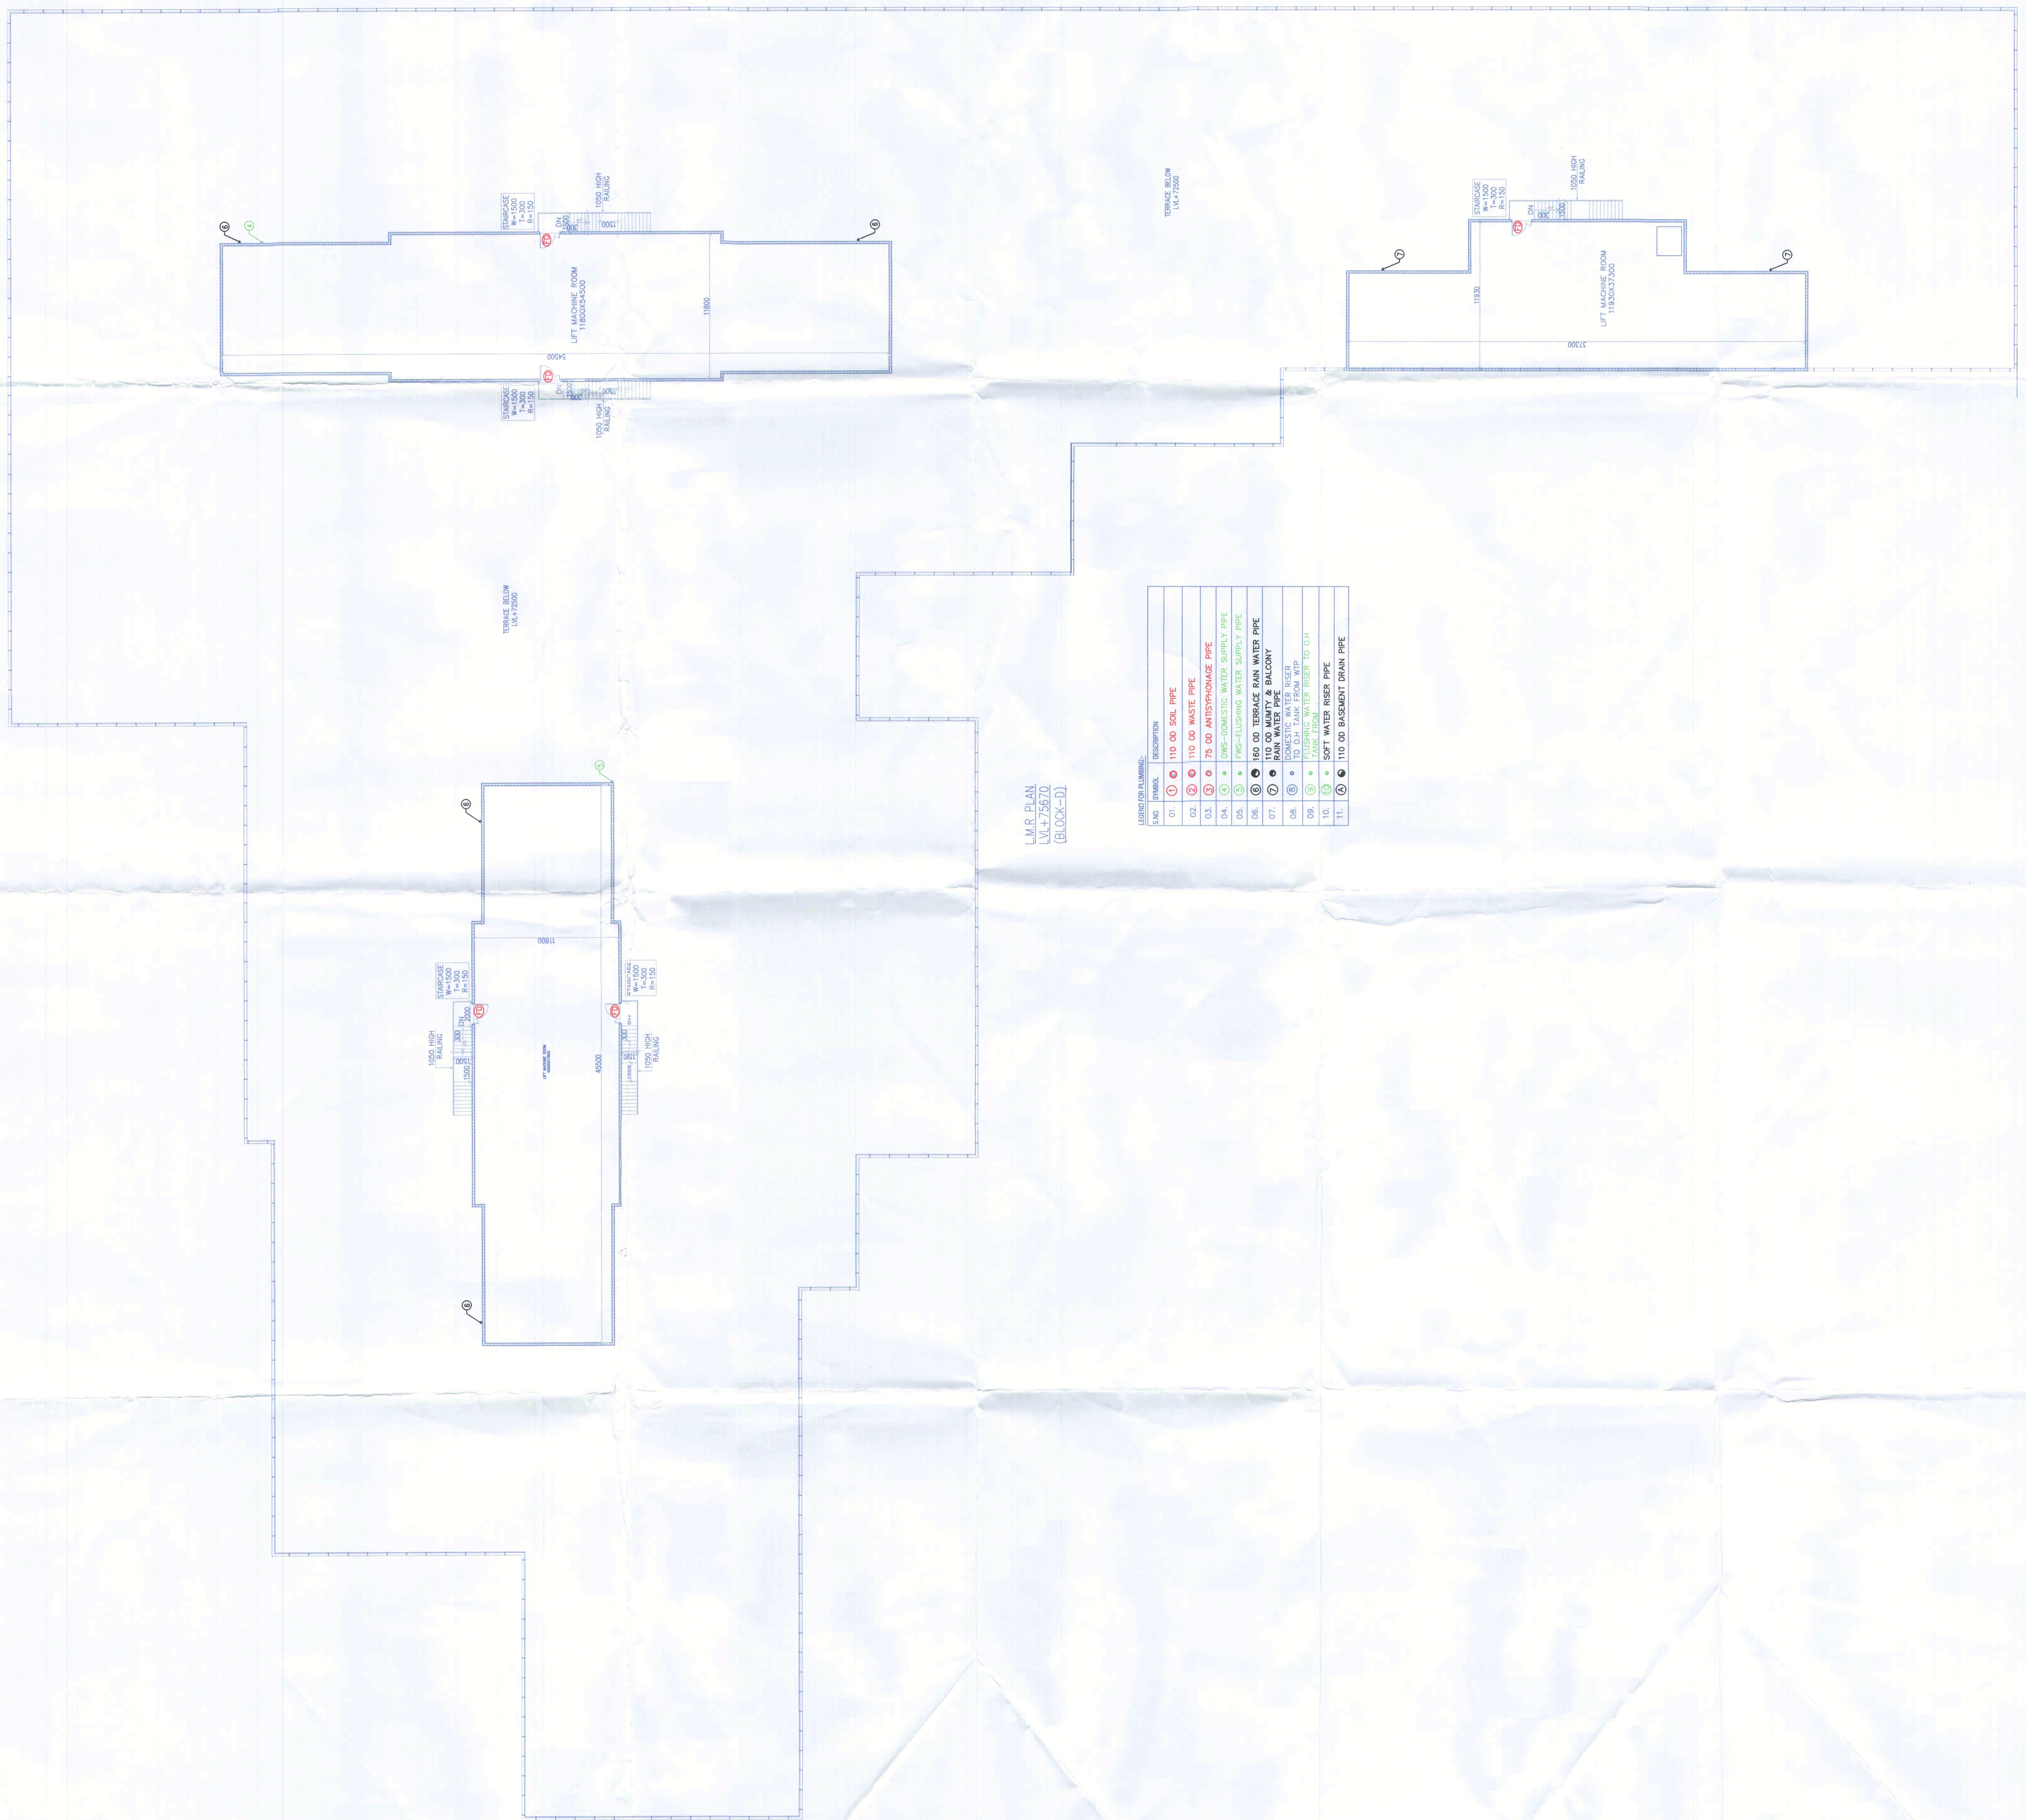

LMR PLAN
 WL 25670
 (BLOCK-D)

S.NO.	SYMBOL	DESCRIPTION
01.		110 OD SOIL PIPE
02.		110 OD WASTE PIPE
03.		75 OD ANTISIPHONAGE PIPE
04.		DWS-DOMESTIC WATER SUPPLY PIPE
05.		FWS-FLUSHING WATER SUPPLY PIPE
06.		110 OD TERRACE RAIN WATER PIPE
07.		110 OD RAIN WATER PIPE BALCONY
08.		110 OD RAIN WATER PIPE
09.		110 OD RAIN WATER PIPE
10.		110 OD WATER RISER TO OH
11.		110 OD BASEMENT DRAIN PIPE

