

THIS IS A PROVISIONAL BUILDING PLAN. It is subject to the approval of the concerned authorities and is liable for any objections from the general public.

Architect
Hafeez Contractor
 29 Bunk Street, Bhopal 462008

RISIMIS ARCHITECTS
 69, Nara Niwas, Bhawani Kunj (Behind D2), Vasant Kunj, New Delhi-110070.
 Tel.: 011-26898616, 26898617
 www.rsimis-arch.com




Project:
 PROPOSED BUILDING PLANS OF BUILDING - B AND REVISED BUILDING PLANS OF BUILDING - C, D, E, & F IN CYBER CITY UNDER TRANSIT ORIENTED DEVELOPMENT (TOD) POLICY FOR MIX LAND USED COLONY (20% IT/ITES / 4-30% COMMERCIAL) MEASURING 108.55922 ACRES IN SECTOR 24, 25 & 25-A, GURUGRAM MANESAR URBAN COMPLEX BEING DEVELOPED BY DLF CYBER CITY DEVELOPERS LIMITED

OWNER:
 DLF Cyber City Developers Ltd.
 10th Floor DLF Gateway Tower,
 DLF Cyber City, Gurugram, Haryana
 Pin: 122002

DLF

DRAWING TITLE:
 ROOF PLAN BLOCK-D


APR 15 2021
 ASP

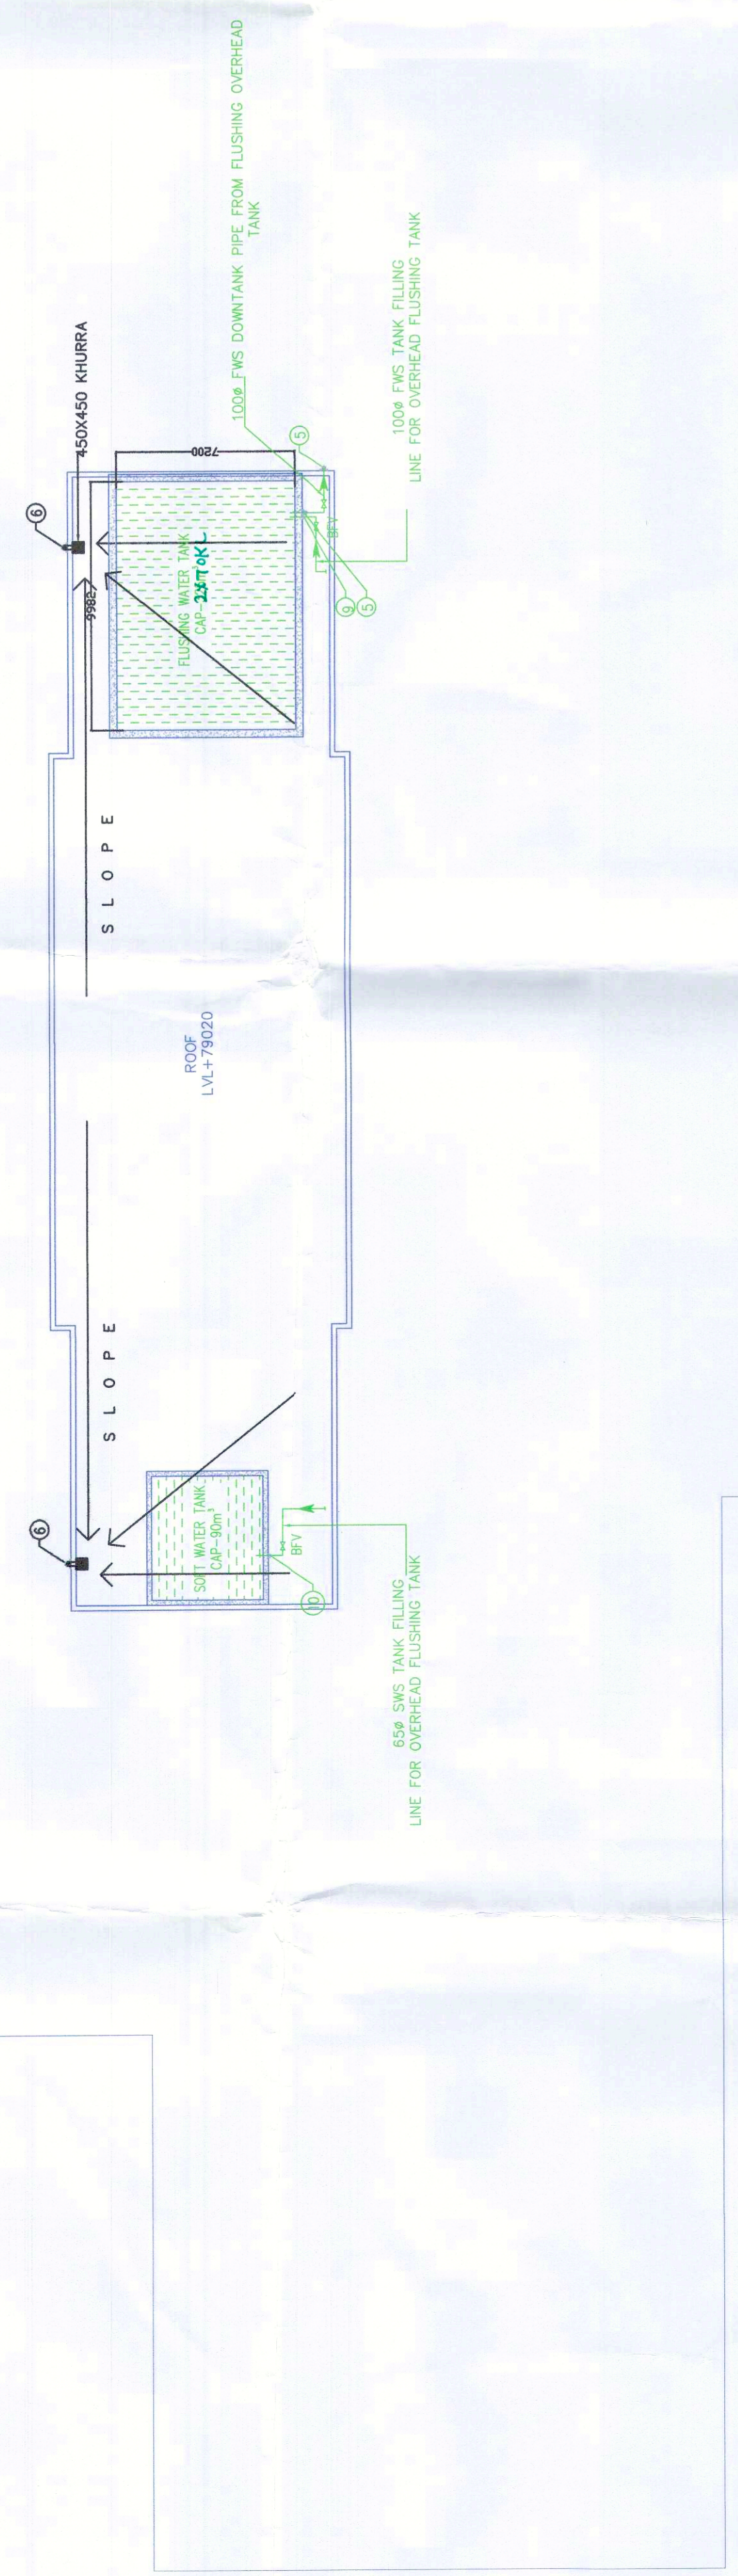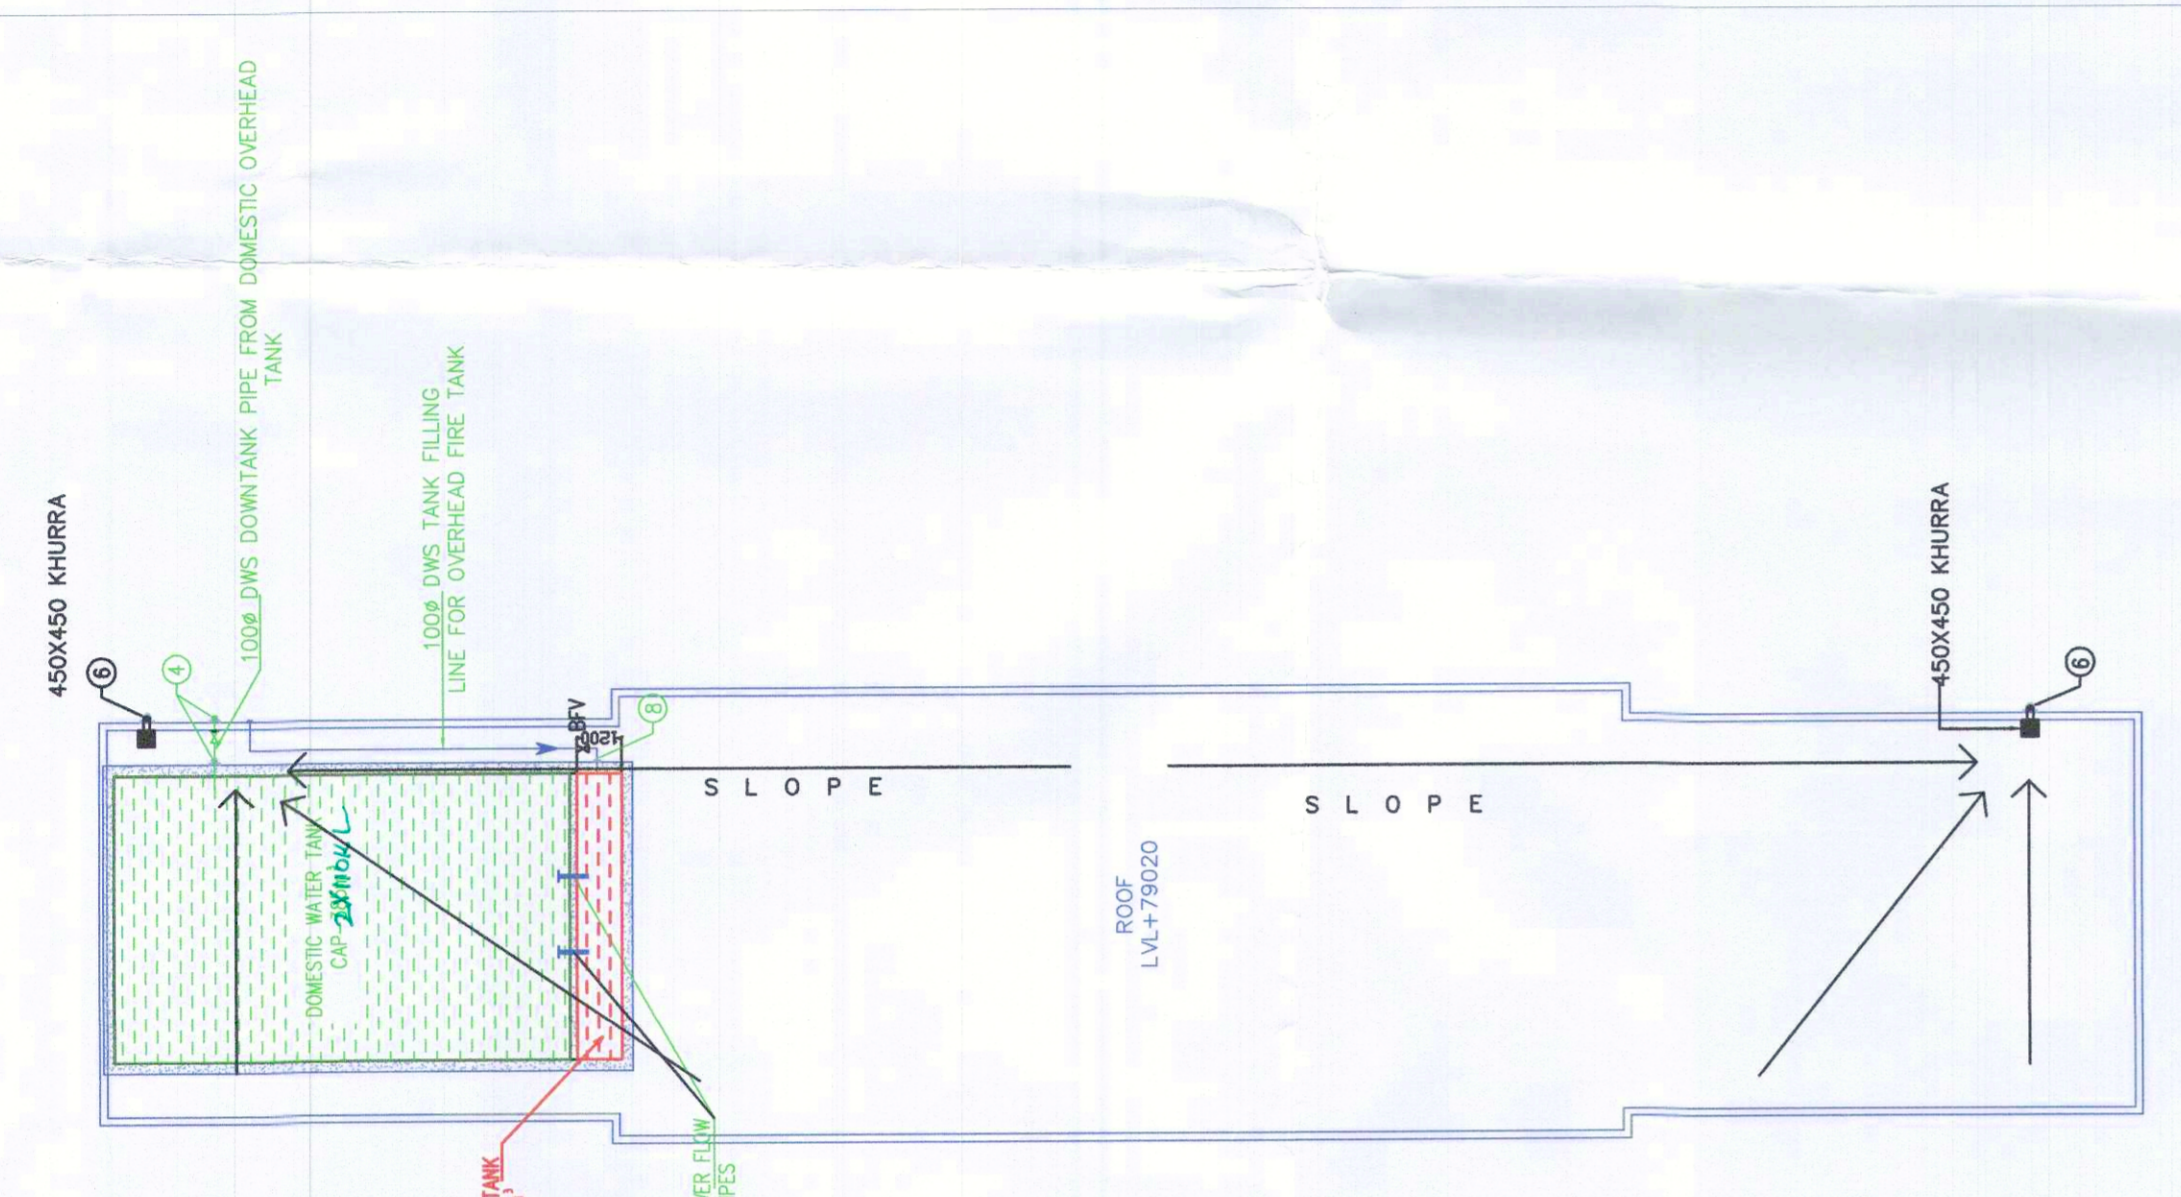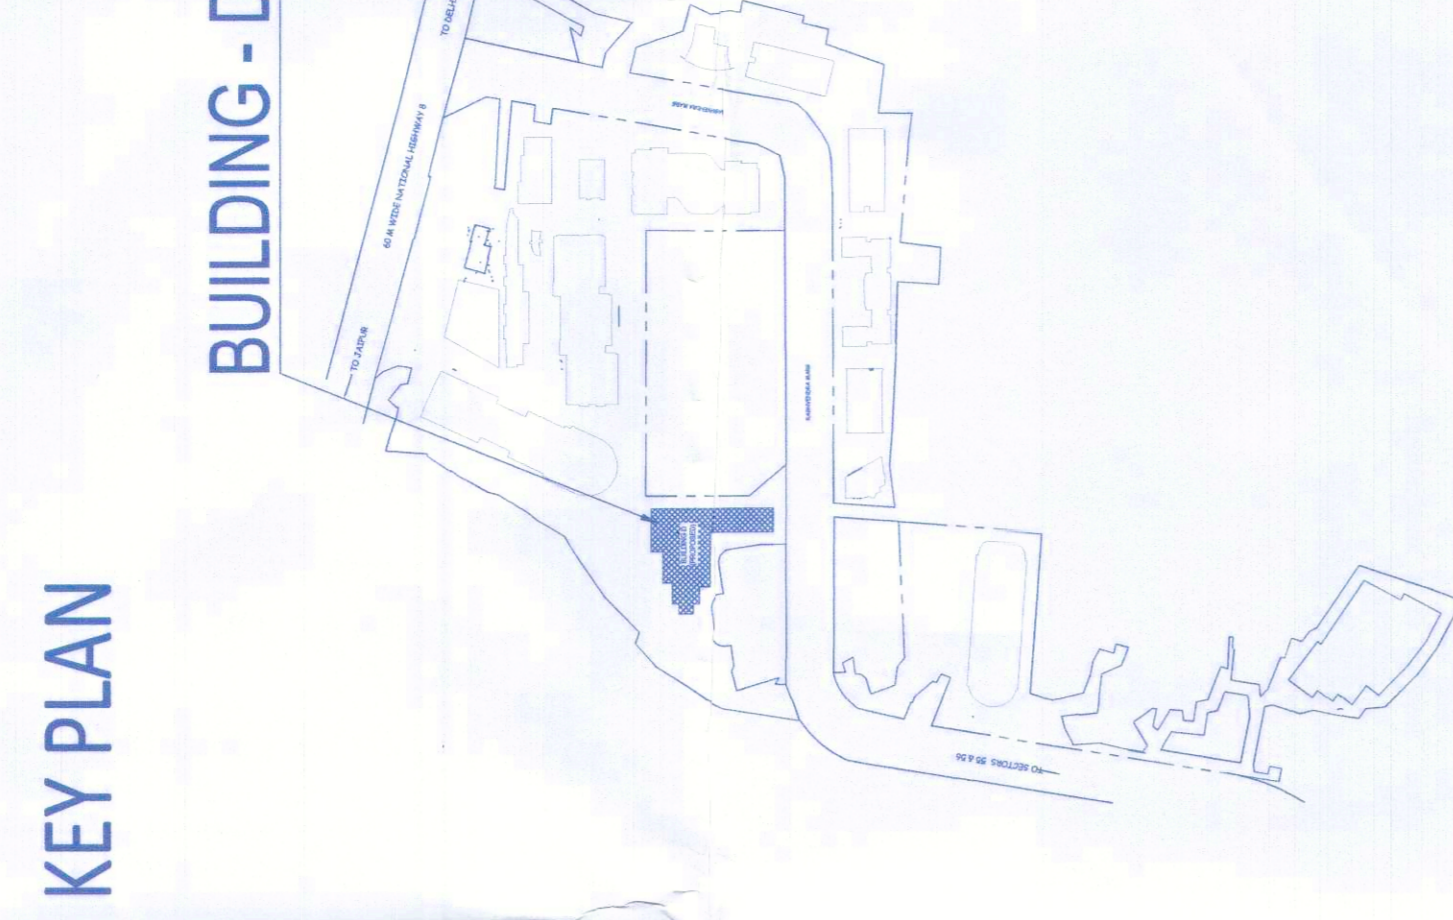

ROOF PLAN
 LVL: 79020
 (BLOCK-D)

LEGEND FOR SYMBOLS:

SYMBOL	DESCRIPTION
01. (Symbol)	110 OD SAN PIPE
02. (Symbol)	110 OD WASTE PIPE
03. (Symbol)	75 OD ANTISIPHONAGE PIPE
04. (Symbol)	110 OD WATER SUPPLY PIPE
05. (Symbol)	75 OD FMS FLUSHING WATER SUPPLY PIPE
06. (Symbol)	110 OD TERRACE FAN WATER PIPE
07. (Symbol)	110 OD MANTLE & BALCONY
08. (Symbol)	110 OD DOWN WATER RISER
09. (Symbol)	110 OD DOWN WATER RISER
10. (Symbol)	110 OD DOWN WATER RISER
11. (Symbol)	110 OD BASEMENT DRAIN PIPE

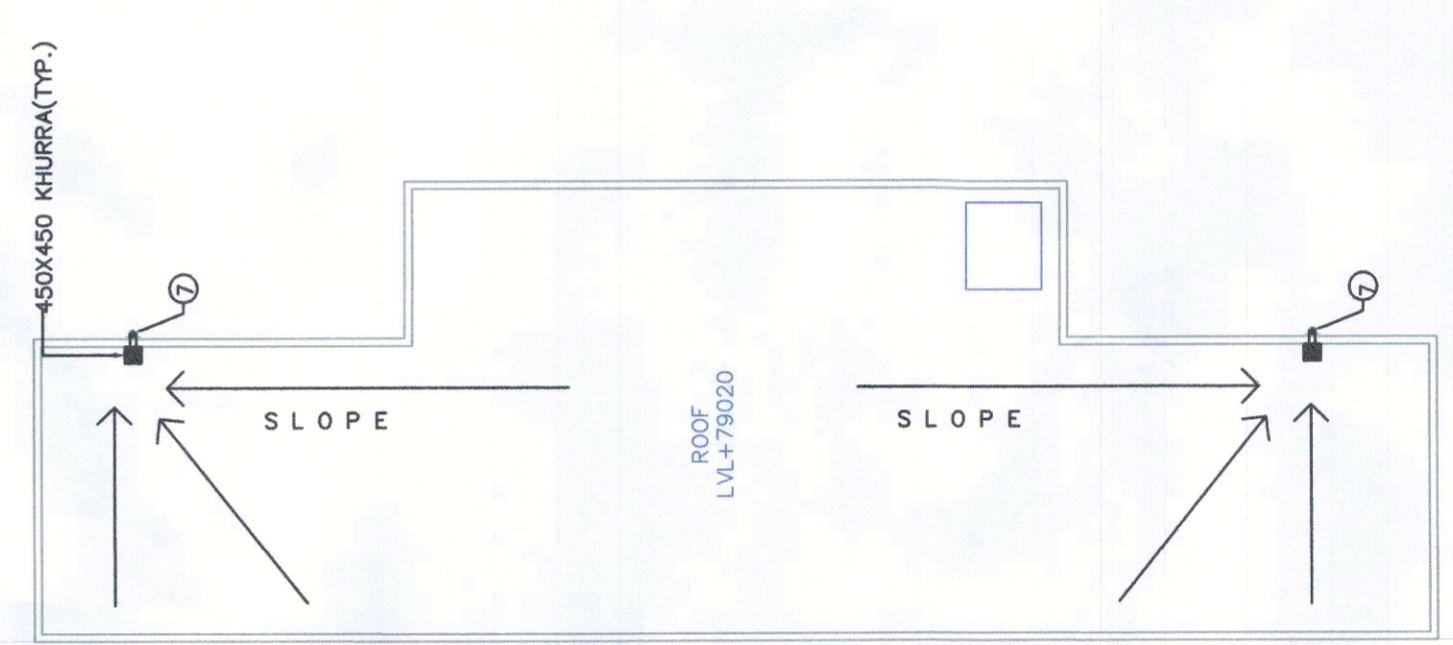

REVISION	JOB NO. -	SCALE -	DATE -	CHECKED BY -	APPROVED BY -
	BD-07	1:200	01-04-2021		

ARCHITECT'S SEAL & SIGNATURE

OWNER'S SEAL & SIGNATURE