


# TO SECTORS 55 & 56

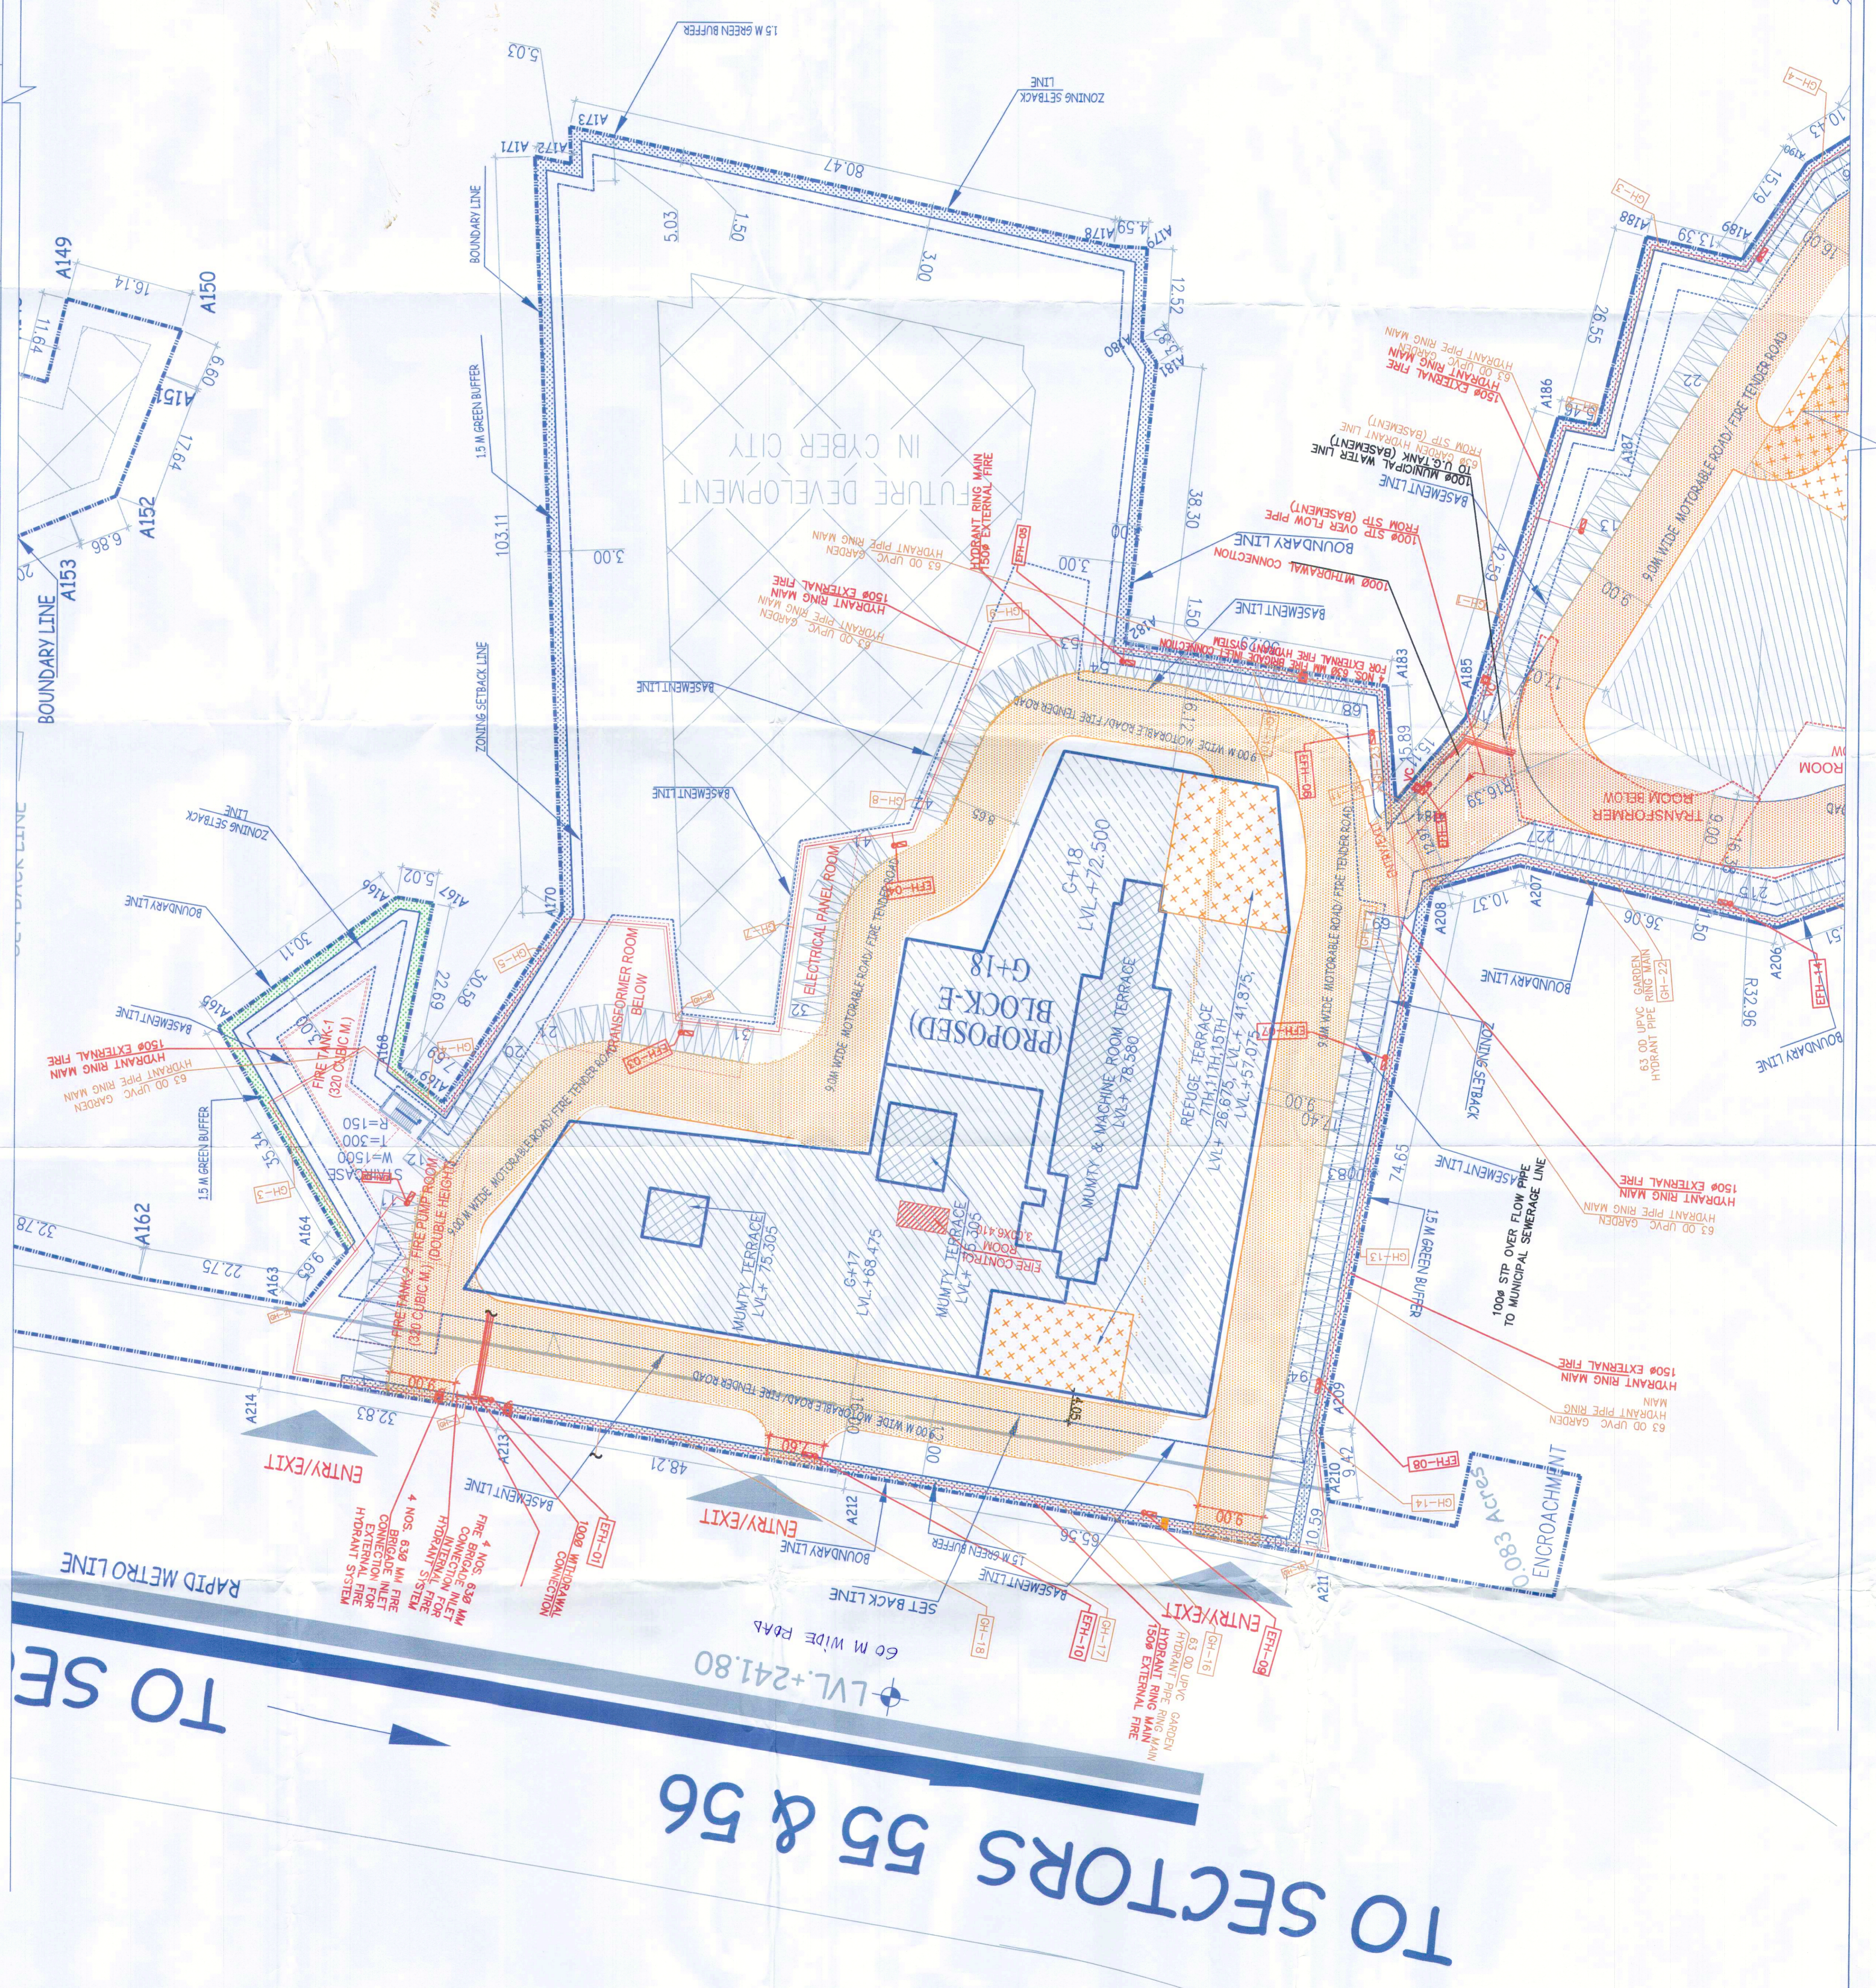

This is a "PROVISIONAL BUILDING PLAN" approved only for the purpose of inviting objections from the general public.

DRG NO. BEST-02

**Architect**  
**Hateez Contractor**

29 Bank Street, Bombay 400 023. Telephone 6920

**RISMIS ARCHITECTS**

69, Moro Niwas, Bhawani Kunj, New Delhi-110070.  
Tel: 011-26898616, 26898617  
www.rismis-arch.com

Project:  
PROPOSED BUILDING PLANS OF BUILDING - B AND REVISED BUILDING PLANS OF BUILDING - C, D, E, & F IN CYBER CITY UNDER TRANSIT ORIENTED DEVELOPMENT (TOD) POLICY FOR MIX LAND USED COLONY (70% IT/ITES+30% COMMERCIAL) MEASURING 108.5922 ACRES IN SECTOR 24, 25 & 25-A, GURUGRAM MANESAR URBAN COMPLEX BEING DEVELOPED BY DLF CYBER CITY DEVELOPERS LIMITED

OWNER:  
DLF Cyber City Developers Ltd.  
10th Floor DLF Gateway Tower, Gurgaon, Haryana Pin: 122002

DRAWING TITLE:-  
BLOCK-F  
SITE PLAN  
(IRRIGATION EXTERNAL FIRE HYDRANT & WATER SUPPLY SCHEM)

REVISION  
JOB NO. -  
DWG NO. -  
DATE -  
SCALE -  
1:500  
CHECKED BY -  
APPROVED BY -

ARCHITECT'S SEAL & SIGNATURE  
OWNER'S SEAL & SIGNATURE

**KEY PLAN**  
BLOCK-F

DRG NO. BEST-02

APPROVED BY: [Signature]

DATE: [Date]

SCALE: [Scale]

CHECKED BY: [Signature]

PROJECT: [Project Name]

OWNER: [Owner Name]

ARCHITECT: [Architect Name]