


THIS IS A PROVISIONAL BUILDING PLAN approved only for the purpose of inviting objections from the general public.

[Signatures and stamps]

Plan No. (Sheet) AD/10/1

DATE: 24-04-2021

BY: P.K. ANSARI

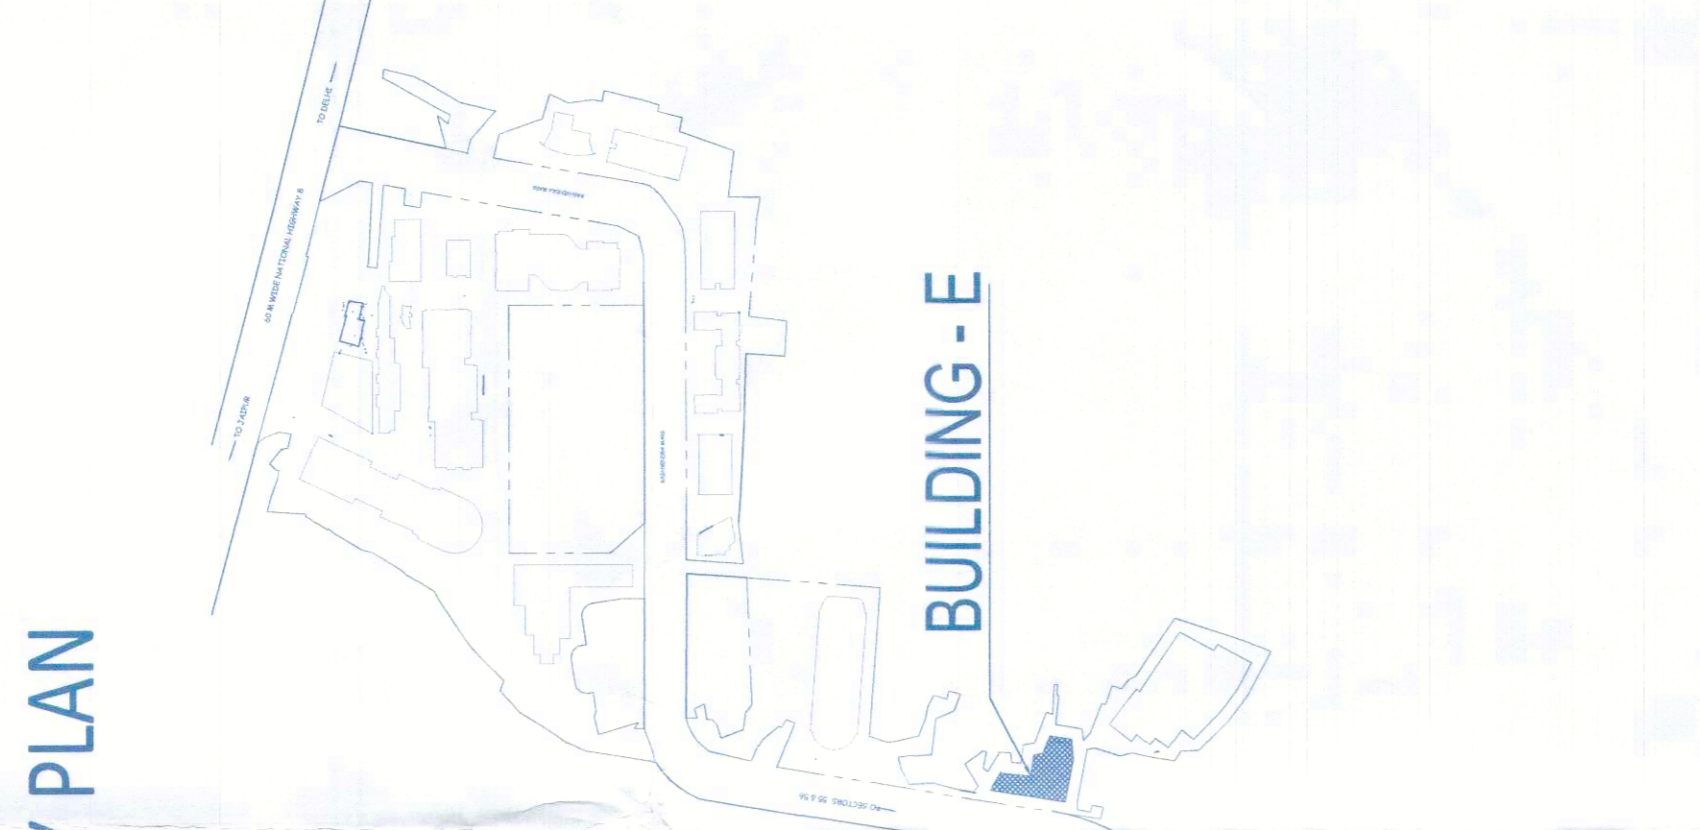

Architect
Hafeez Contractor

20 Park Street, 6th Floor, 603, 166262839

RISIMIS ARCHITECTS


RSMS ARCHITECTS PVT. LTD.
69, Nara Niwas, Bhawani Kunj
(Behind D2), Vasanti Kunj,
New Delhi-110070.
Tel: 011-26898616, 26898617
www.rsimis-arch.com

PROPOSED BUILDING PLANS OF BUILDING - B AND REVISED BUILDING PLANS OF BUILDING - C, D, E, & F IN CYBER CITY UNDER TRANSIT ORIENTED DEVELOPMENT (TOD) POLICY FOR MIX LAND USED COLONY (70% IT/ITES & 30% COMMERCIAL) MEASURING 108.55922 ACRES IN SECTOR 24, 25 & 25-A, GURUGRAM, MANESAR URBAN PLAN, CYBER CITY DEVELOPERS LIMITED

OWNER: DLF Cyber City Developers Ltd.
10th Floor DLF Gateway Tower,
DLF Cyber City, Gurugram, Haryana
Pin: 122002

DRAWING TITLE: 1st FLOOR PLAN BLOCK-E

REVISION	JOB NO.	DRG. NO.	NORTH
		BE-02	
SCALE	DATE	CHECKED BY	APPROVED BY
1:100	24-04-2021		
DEALT BY	CHECKED BY	OWNER'S SEAL & SIGNATURE	

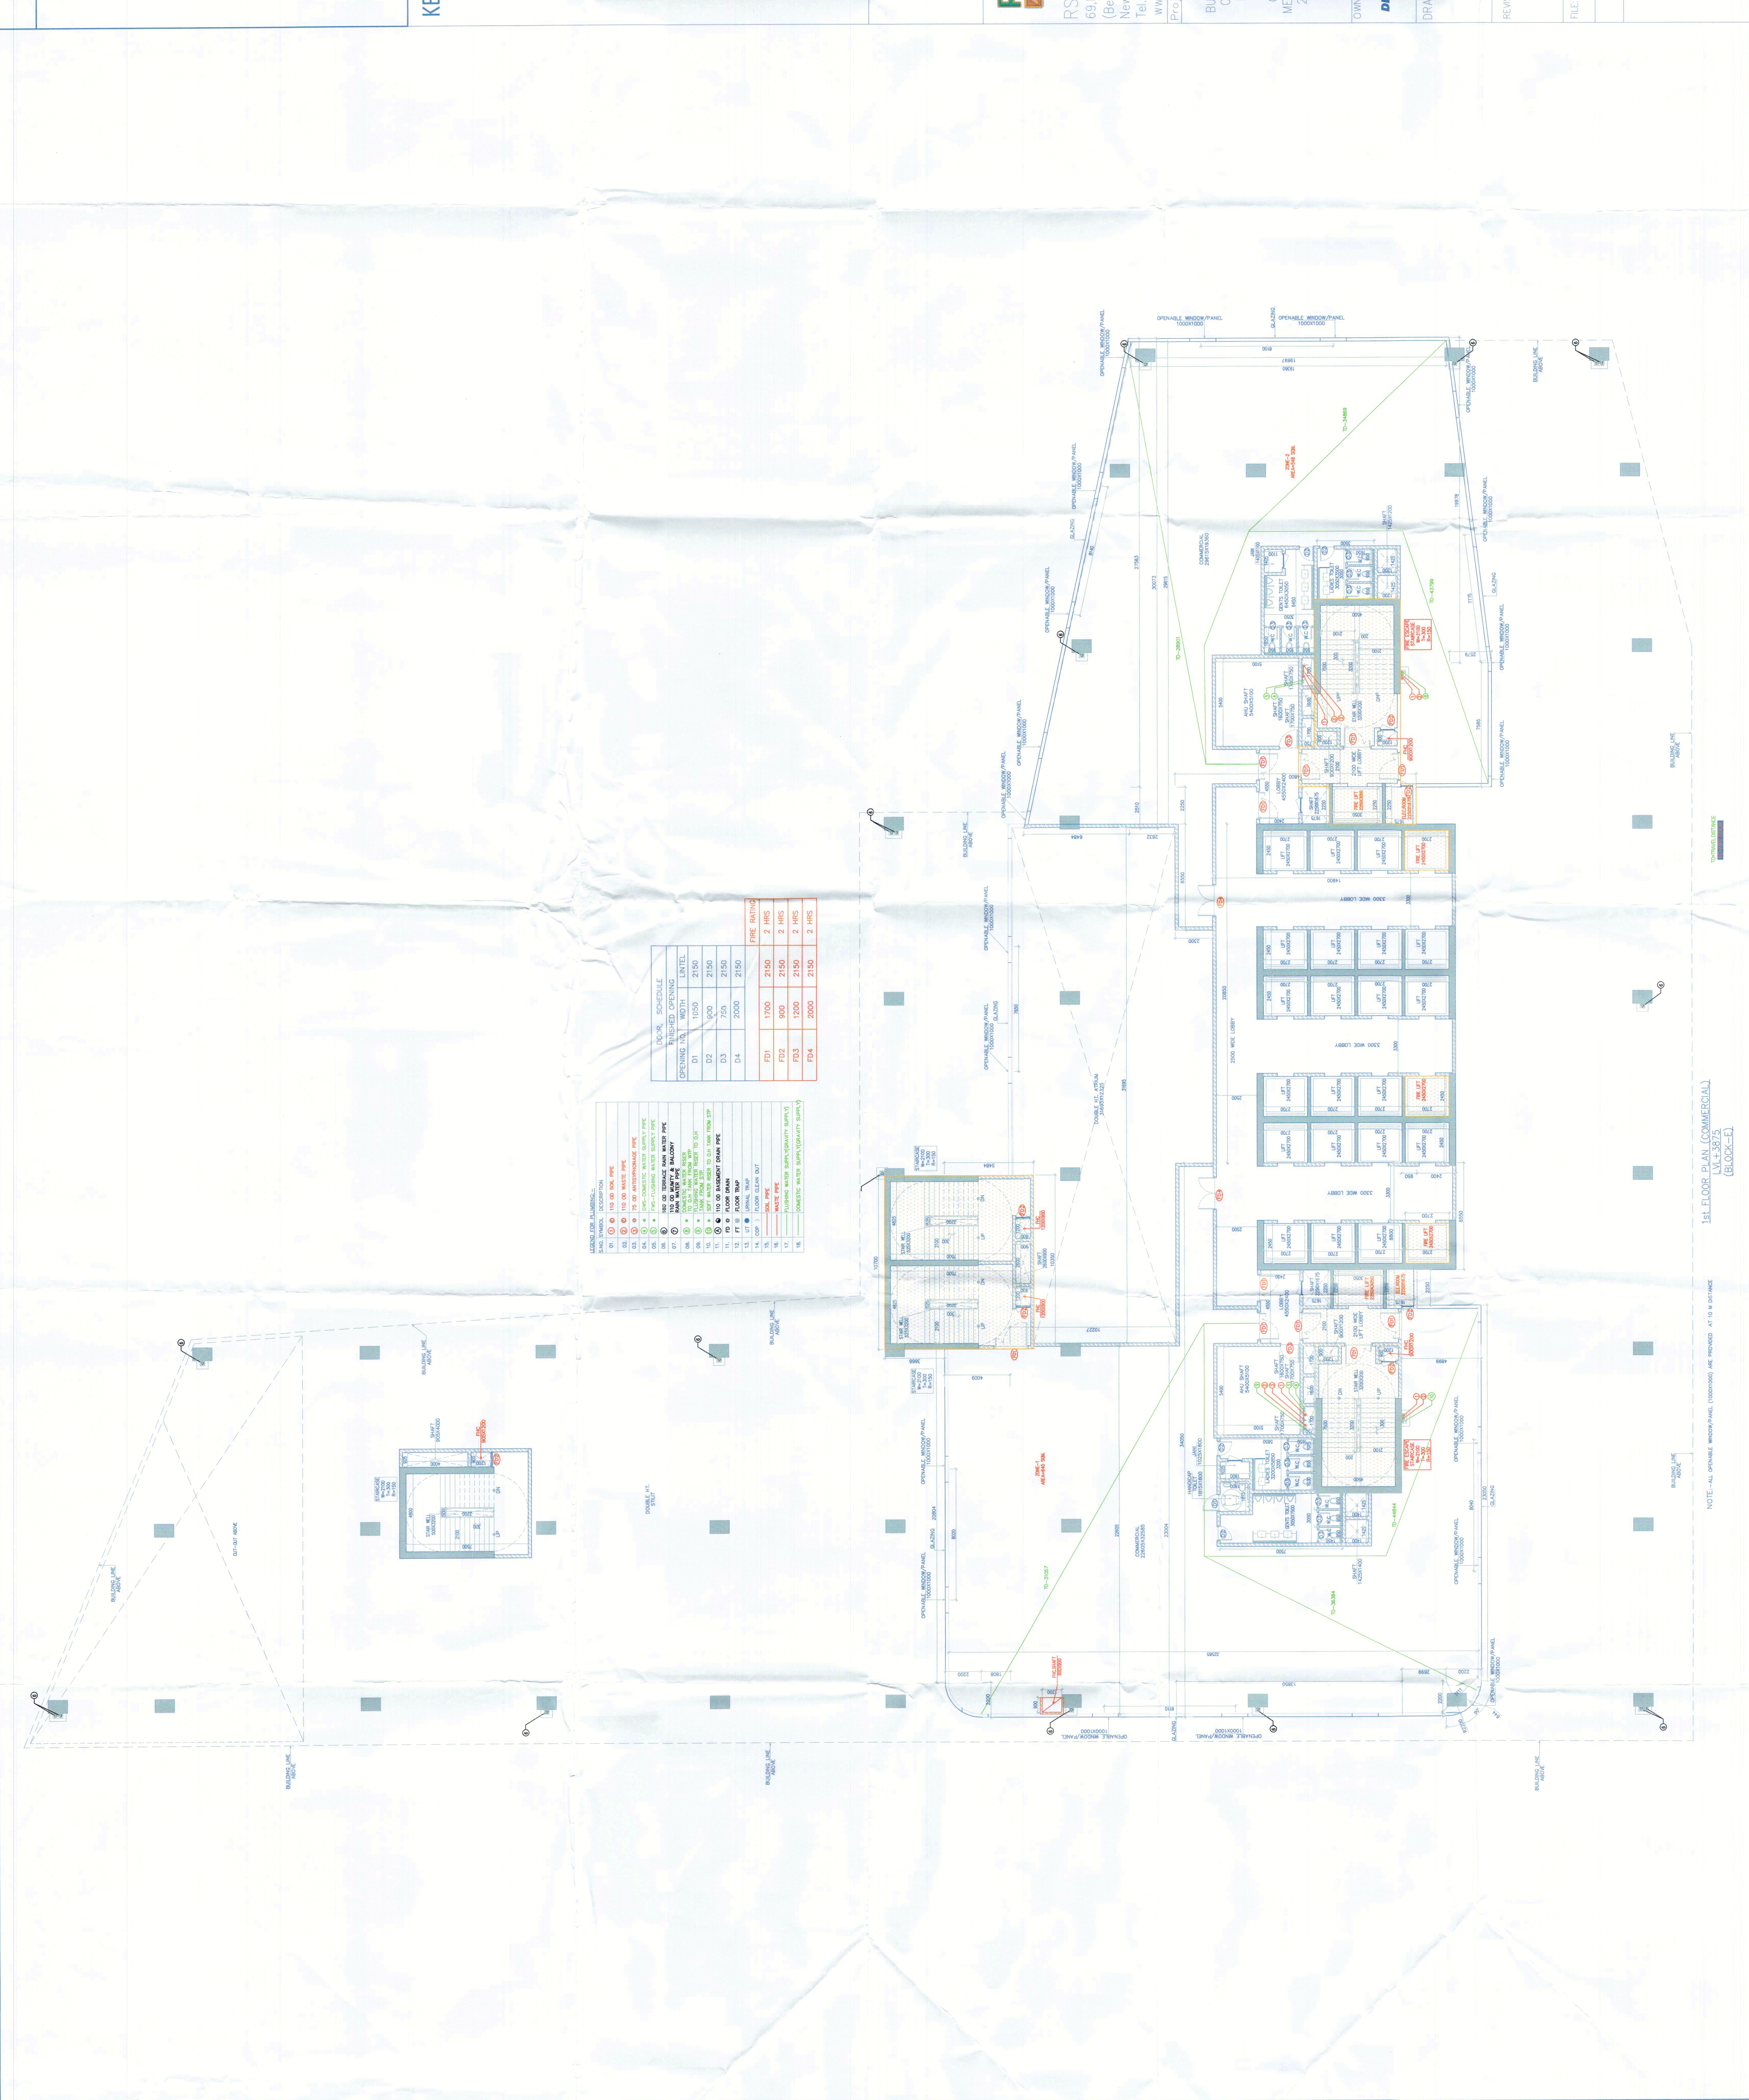

LEGEND FOR DIMENSIONS:

01	110 ØØ SOIL PIPE
02	110 ØØ WATER PIPE
03	110 ØØ ANTI-SIPHONAGE PIPE
04	110 ØØ PLUMBING WATER SUPPLY PIPE
05	110 ØØ PLUMBING WATER SUPPLY PIPE
06	110 ØØ DRAINAGE RAIN WATER PIPE
07	110 ØØ DRAINAGE RAIN WATER PIPE
LOOK SCHEDULE

LOOK	SCHEDULE
FD1	1700 2150 2 HRS
FD2	900 2150 2 HRS
FD3	1300 2150 2 HRS
FD4	2000 2150 2 HRS

1st FLOOR PLAN (COMMERCIAL) BLOCK-E

NOTE:- ALL OPERABLE WINDOW/PANEL (1000/1000) ARE PROVIDED AT 10 M INTERVAL