

Architect
Hafeez Contractor

RISIMIS ARCHITECTS



RSMS ARCHITECTS PVT. LTD.
69, Nara Niwas Bhawan Kunj (Behind D2), Vasant Kunj, New Delhi-110070.
Tel: 011-26898616, 26898617
www.rsmis-ar.ch.com

Proposed Building Plans of Building - B and Revised Building Plans of Building - C, D, E, & F in Cyber City under Transit Oriented Development (TOD) Policy for Mix Land Use Colony 70% IT/ITES / +30% Commercial Measuring 108.55922 Acres in Sector 24, 25 & 25-A, Gurugram, Manesar Urban Complex being developed by DLF Cyber City Developers Limited.

OWNER: DLF Cyber City Developers Ltd.
10th Floor DLF Gateway Tower, DLF Cyber City, Gurugram, Haryana Pin: 122002

DRAWING TITLE: TYPICAL OPENABLE WINDOW PANEL FLOOR PLAN BLOCK-E

REVISION: JOB NO. BE-03 DATE: 24-04-2021 SCALE: 1:100 CHECKED BY: ARCHITECT'S SEAL & SIGNATURE OWNERS SEAL & SIGNATURE

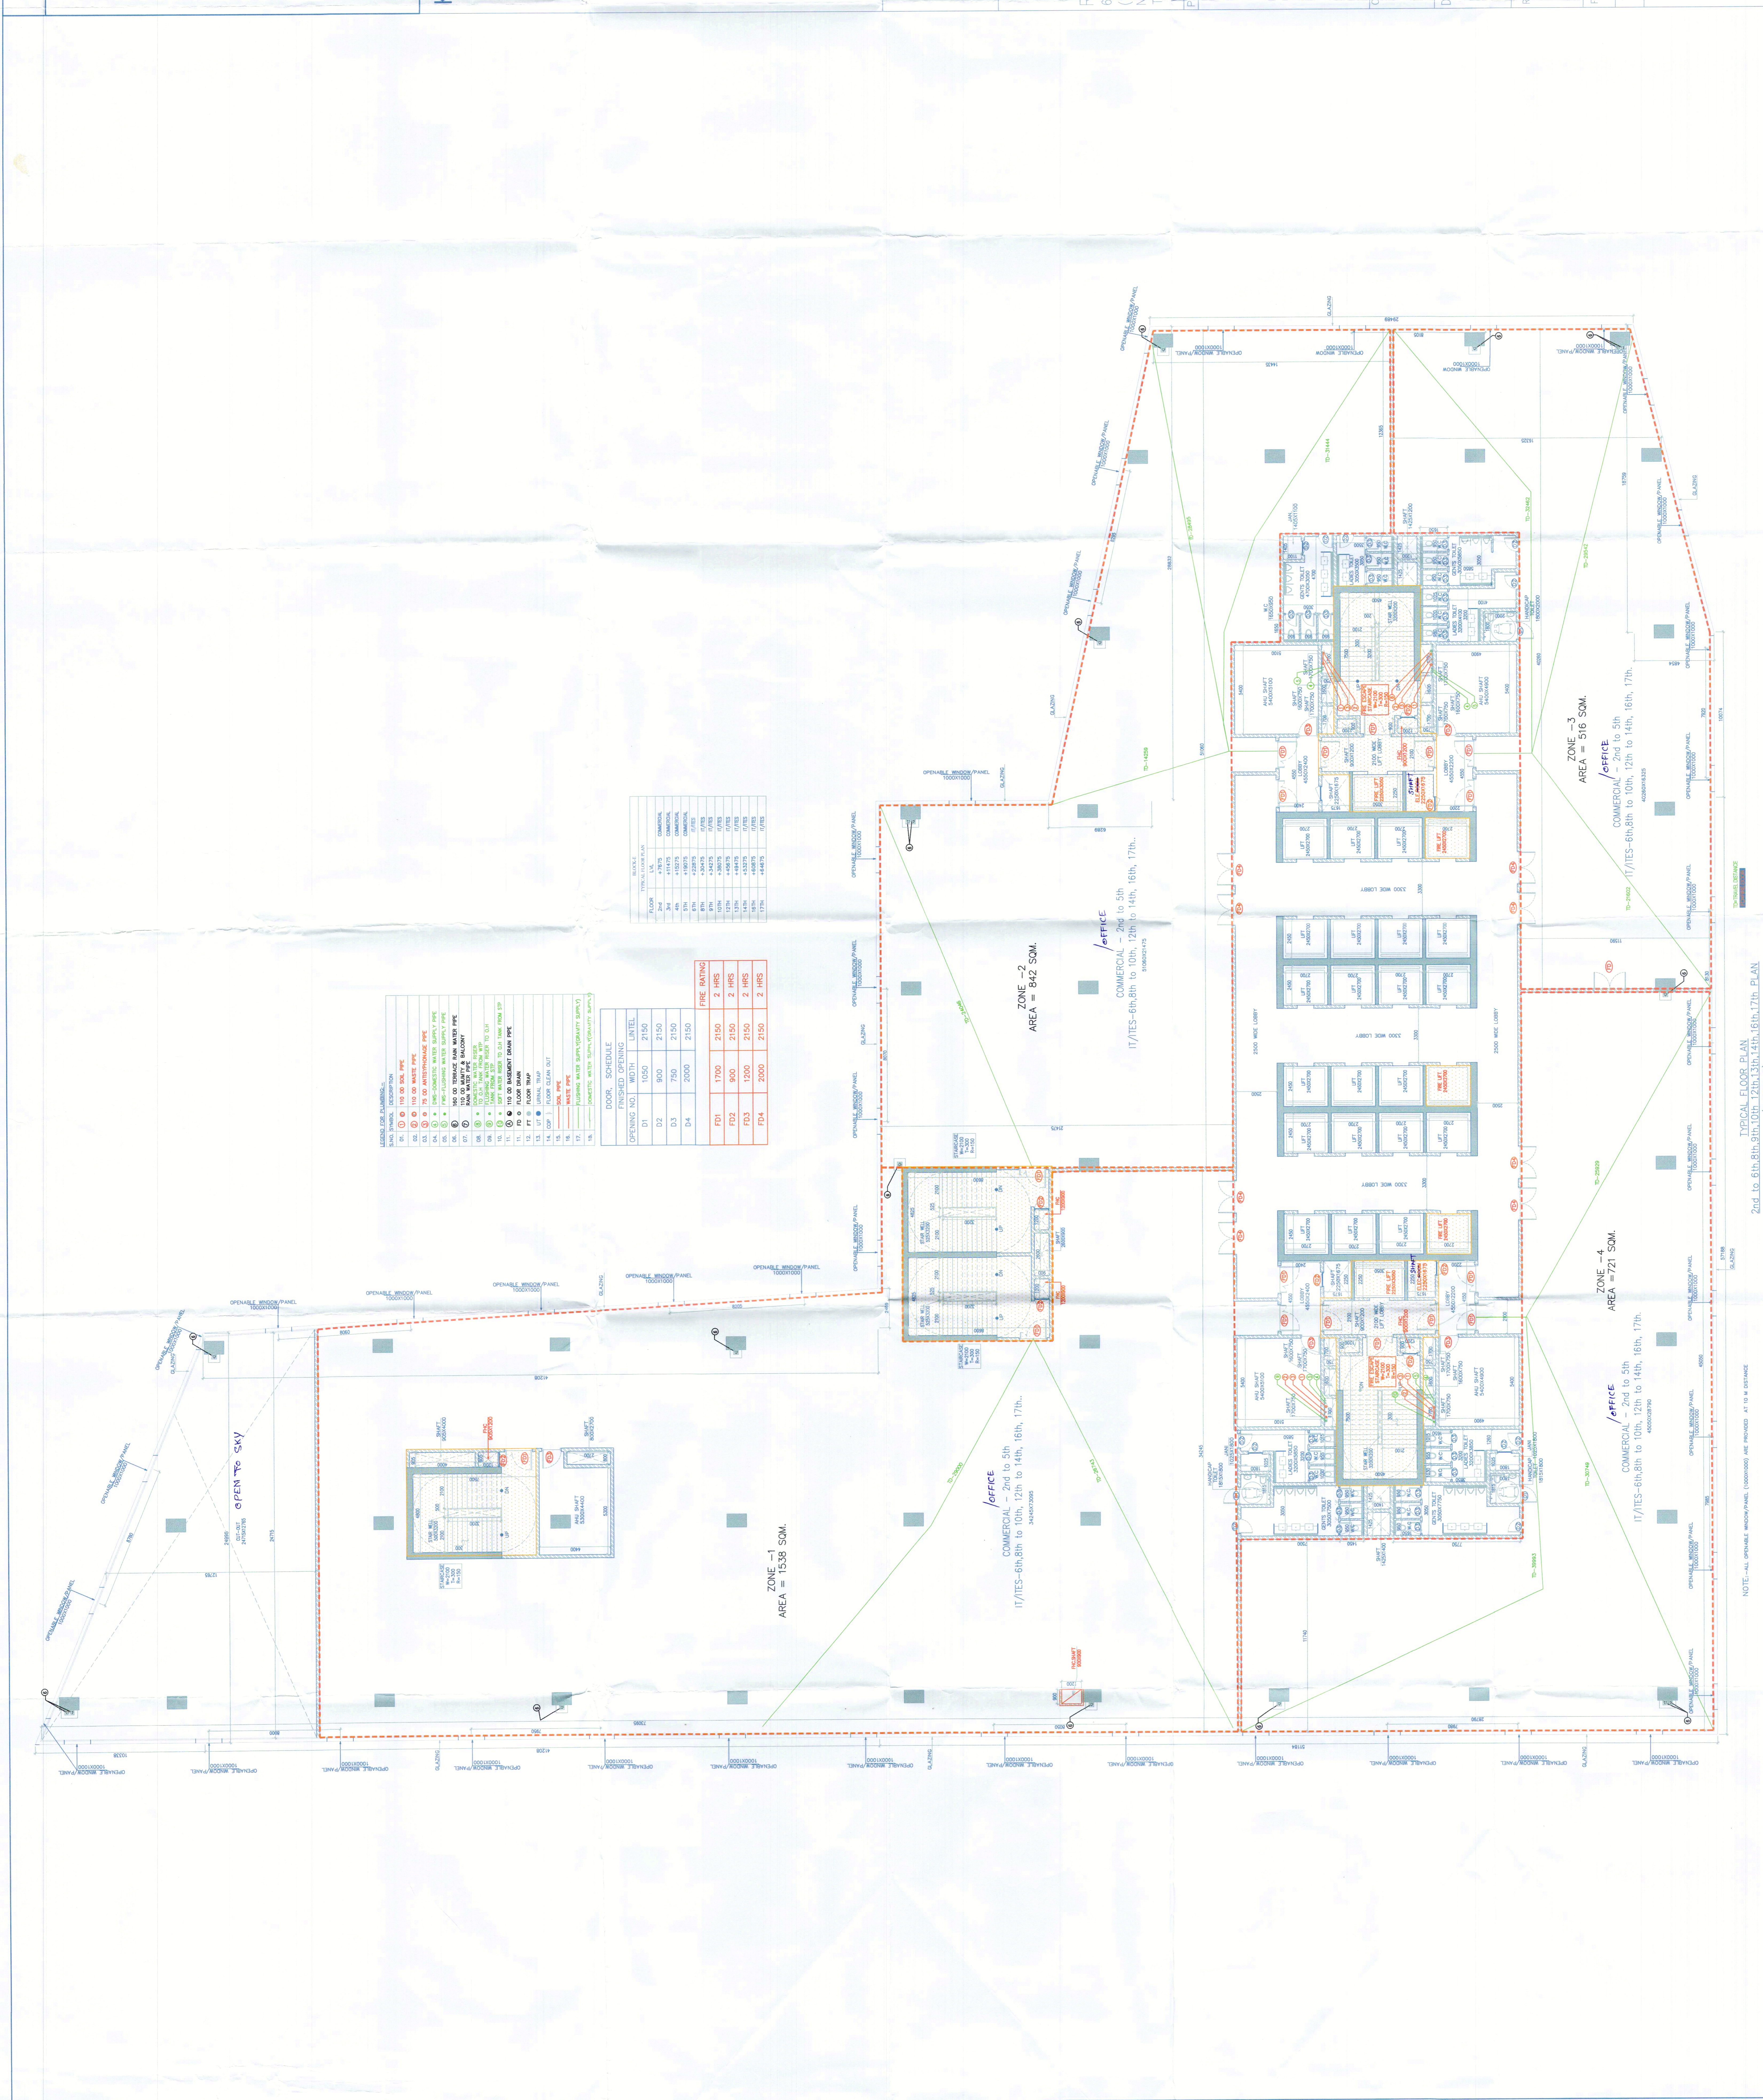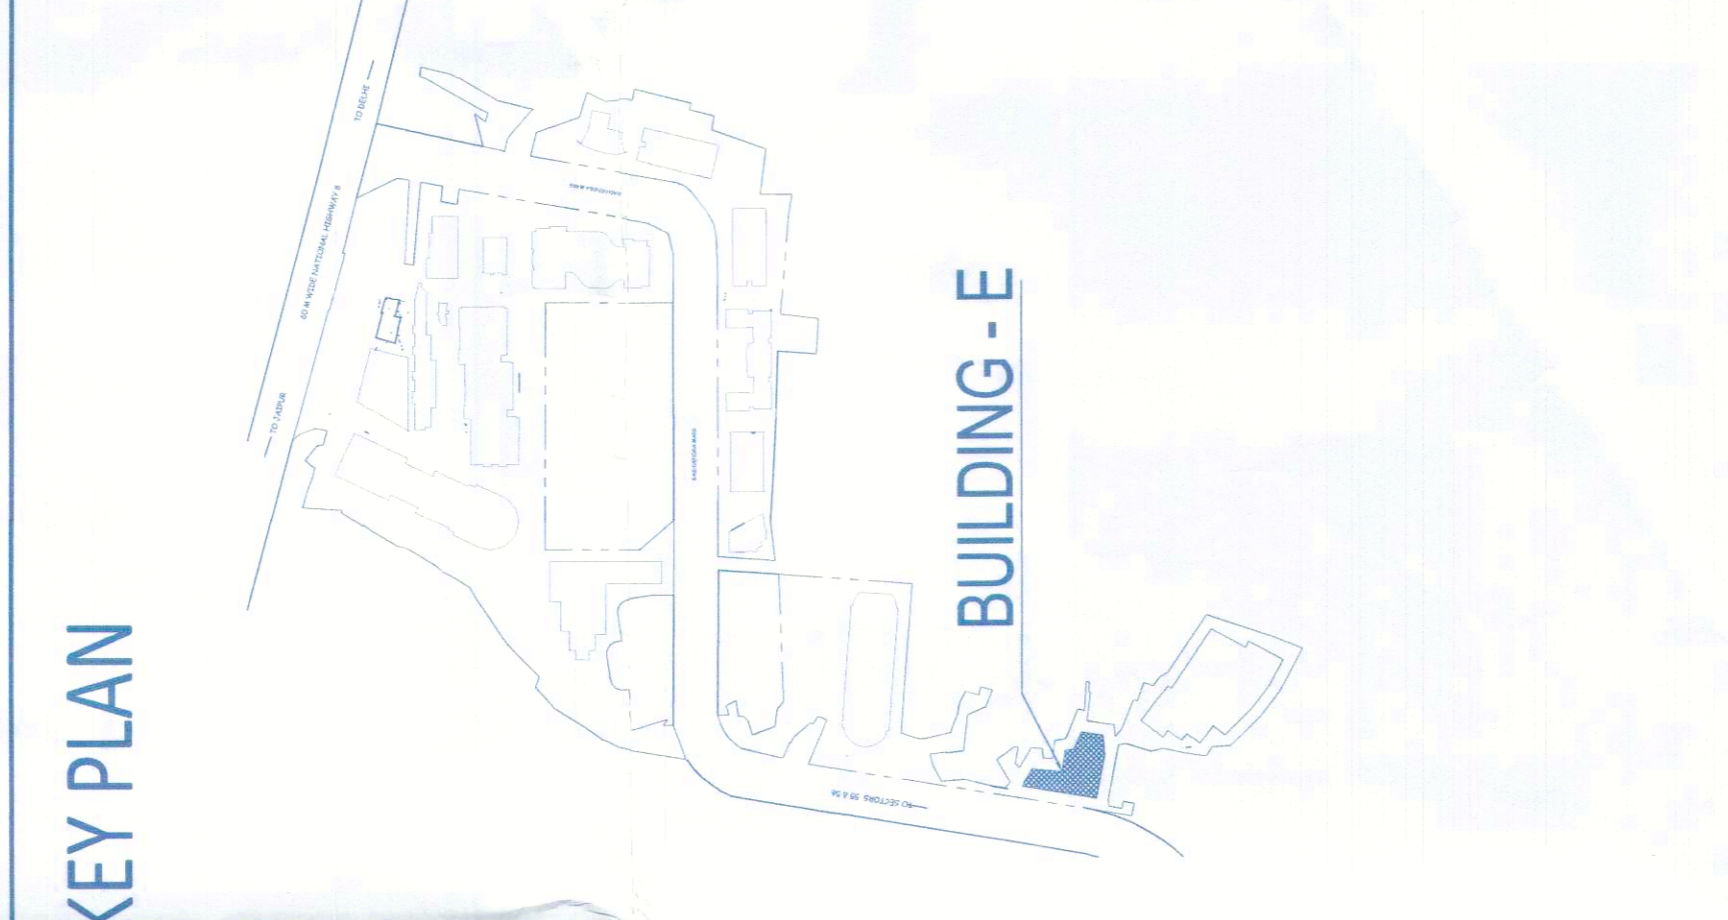

LEGEND FOR SYMBOLS:

SWD PANELS: DESCRIPTION

- SW1: 1100 SQ. SWD PANE
- SW2: 1100 SQ. SWD PANE
DOOR SCHEDULE

FINISHED	OPENING	UNITS
D1	1050	2150
D2	900	2150
D3	750	2150
D4	2000	2150

FIRE RATINGS

FD1	FD2	FD3	FD4
1700	900	1300	2000
2150	2150	2150	2150
2 HRS	2 HRS	2 HRS	2 HRS

TABLES

FLOOR	TYPE	AREA
01	COMMON	1152.00
02	COMMON	1152.00
