


This is a "PROVISIONAL BUILDING PLAN" in the purpose of inviting objections from the general public.

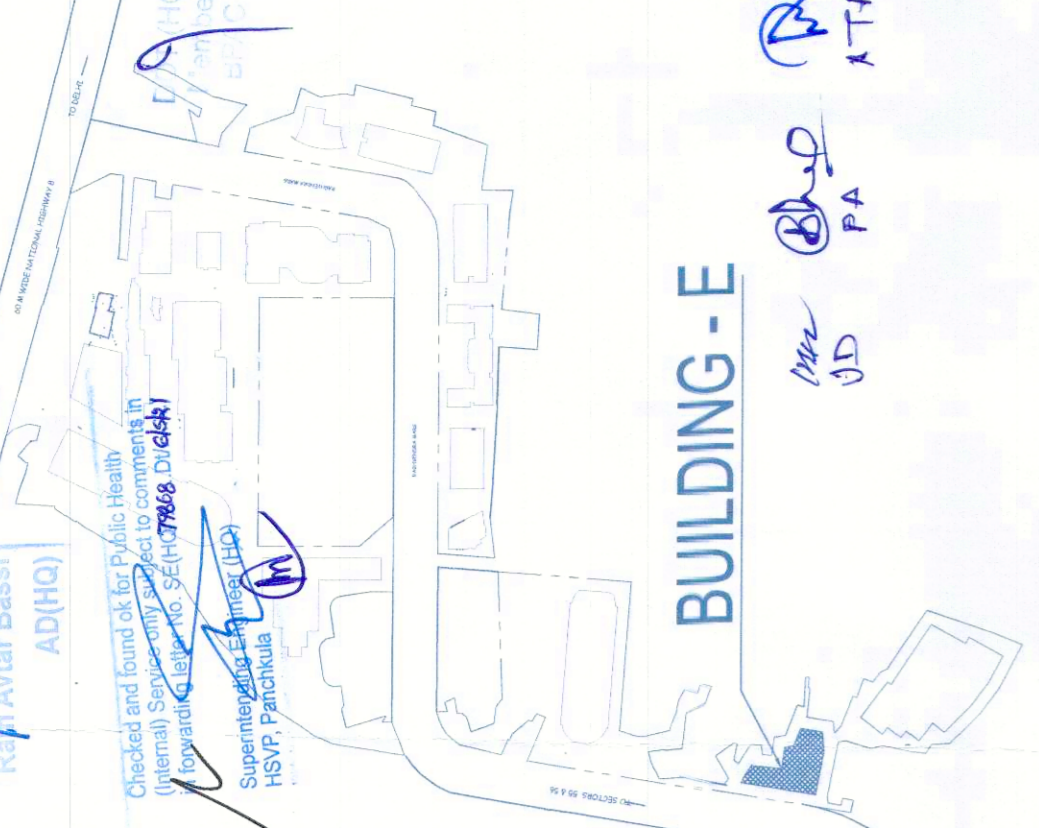


BUILDING - E

KEY PLAN

REFUGEE AREA CALCULATION - 7th, 11th, 15th Floor

GROSS - A	REFUGEE AREA CALCULATION - 7th, 11th, 15th Floor	GROSS - B
T1 = 1 X 19.015 X 6.640	= 126.250 SQM	SQM
T2 = 0.5 X 18.530 X 4.795	= 44.426 SQM	SQM
T3 = 1 X 0.480 X 4.795	= 2.302 SQM	SQM
T4 = 1 X 5.540 X 19.900	= 110.546 SQM	SQM
TOTAL	= 283.524 SQM	SQM
GROSS - B		
D1 = 1 X 5.400 X 19.600	= 106.440 SQM	SQM
D2 = 1 X 19.015 X 6.200	= 117.893 SQM	SQM
TOTAL	= 224.333 SQM	SQM
GROSS AREA OF 7TH, 11TH, 15TH FLOOR		
GROSS AREA OF 7TH, 11TH, 15TH FLOOR	= 497.857 SQM	SQM
GROSS AREA OF 8TH, 12TH, 16TH FLOOR	= 590.238 SQM	SQM
TOTAL	= 1088.095 SQM	SQM
REFUGEE AREA REQUIRED		
REFUGEE AREA REQUIRED	= (9639.368 X 0.3) / 10 + 0.90 X ADDITIONAL SPACE TO ACCOMMODATE WHEEL CHAIR SPACE @ 0.9 SQM PER 200 POPULATION	4.500
TOTAL REFUGEE AREA PROPOSED	= 283.521 + 4.500	288.021 SQM
TOTAL REFUGEE AREA		
TOTAL REFUGEE AREA	= 288.021 + 520.894	808.915 SQM
REFUGEE AREA COUNTED IN FAR		
REFUGEE AREA COUNTED IN FAR	= 223.733	SQM

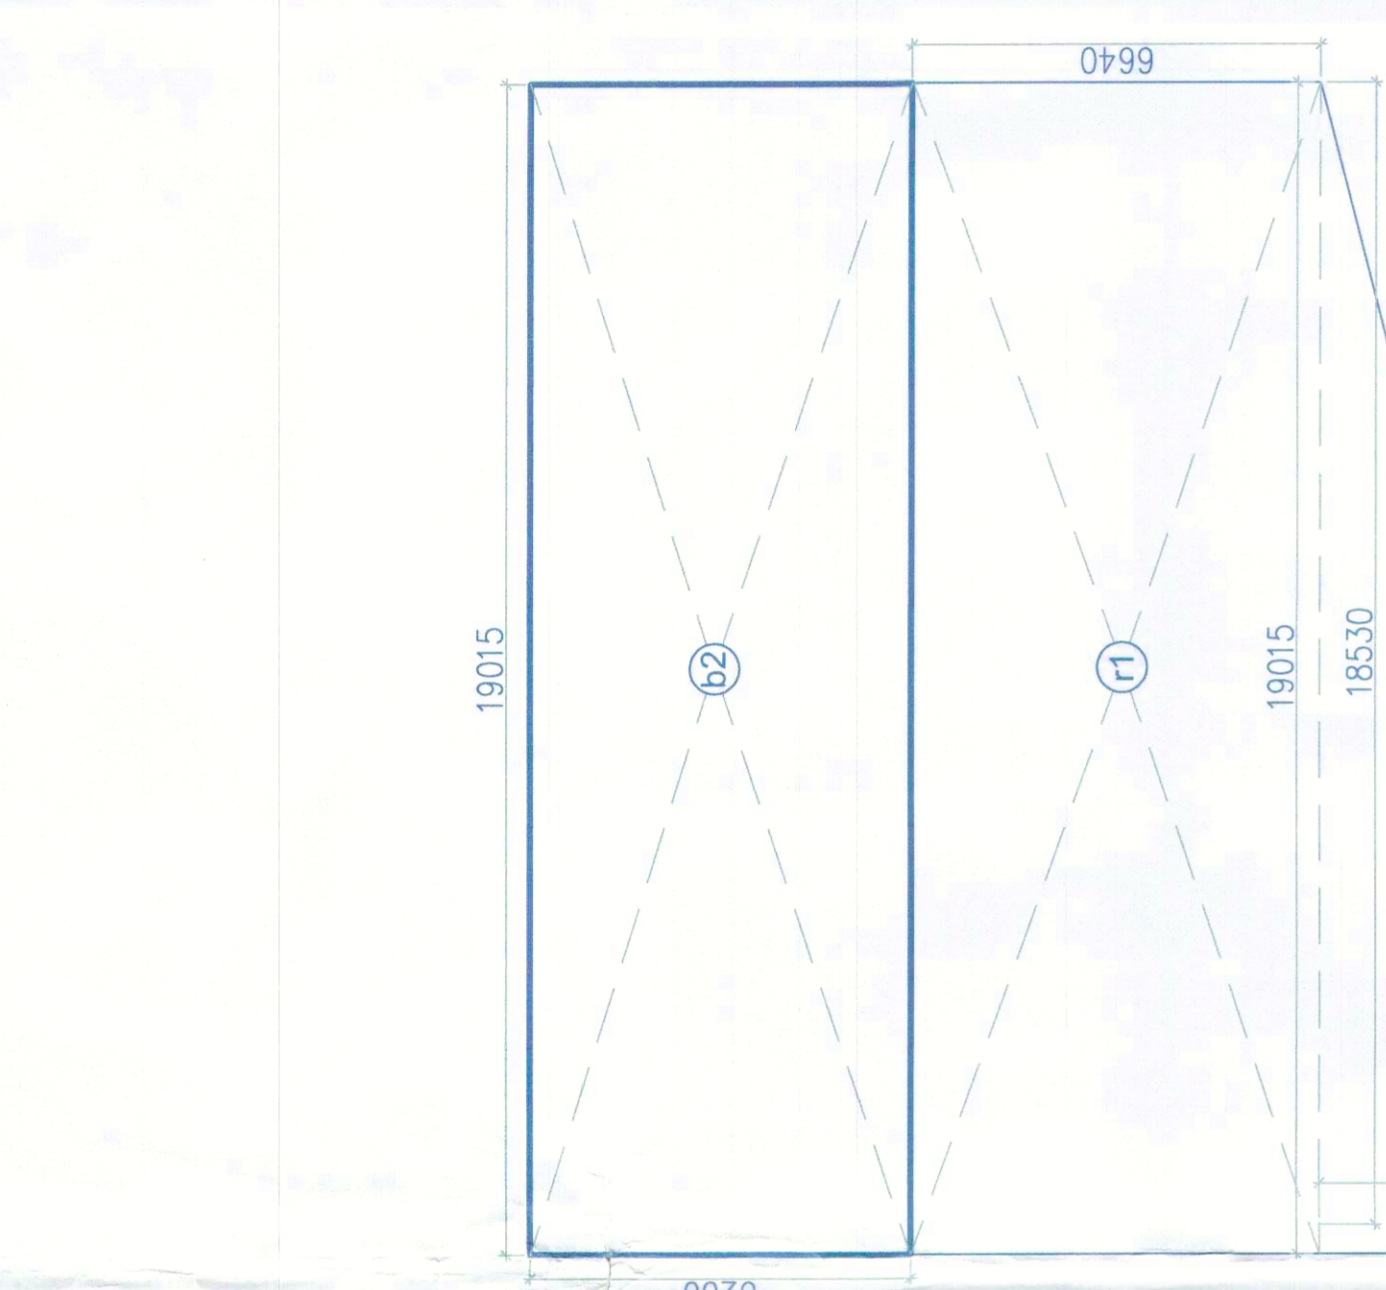

REFUGEE AREA CALCULATION (7TH, 11TH, 15TH FLOOR)

DOOR SCHEDULE

DOOR NO.	DOOR TYPE	WIDTH	LENGTH	AREA
D1	DOOR	1050	2150	2257.5
D2	DOOR	900	2150	1935.0
D3	DOOR	750	2150	1612.5
D4	DOOR	2000	2150	4300.0
FD1	FIRE DOOR	1700	2150	3655.0
FD2	FIRE DOOR	1500	2150	3225.0
FD3	FIRE DOOR	1200	2150	2580.0
FD4	FIRE DOOR	2000	2150	4300.0


LEGEND

- 1. 100% GLASS CURTAIN WALL
- 2. 100% GLASS CURTAIN WALL
ZONE -1 AREA = 1476 SQM.

ZONE -2 AREA = 861 SQM.

ZONE -3 AREA = 785 SQM.

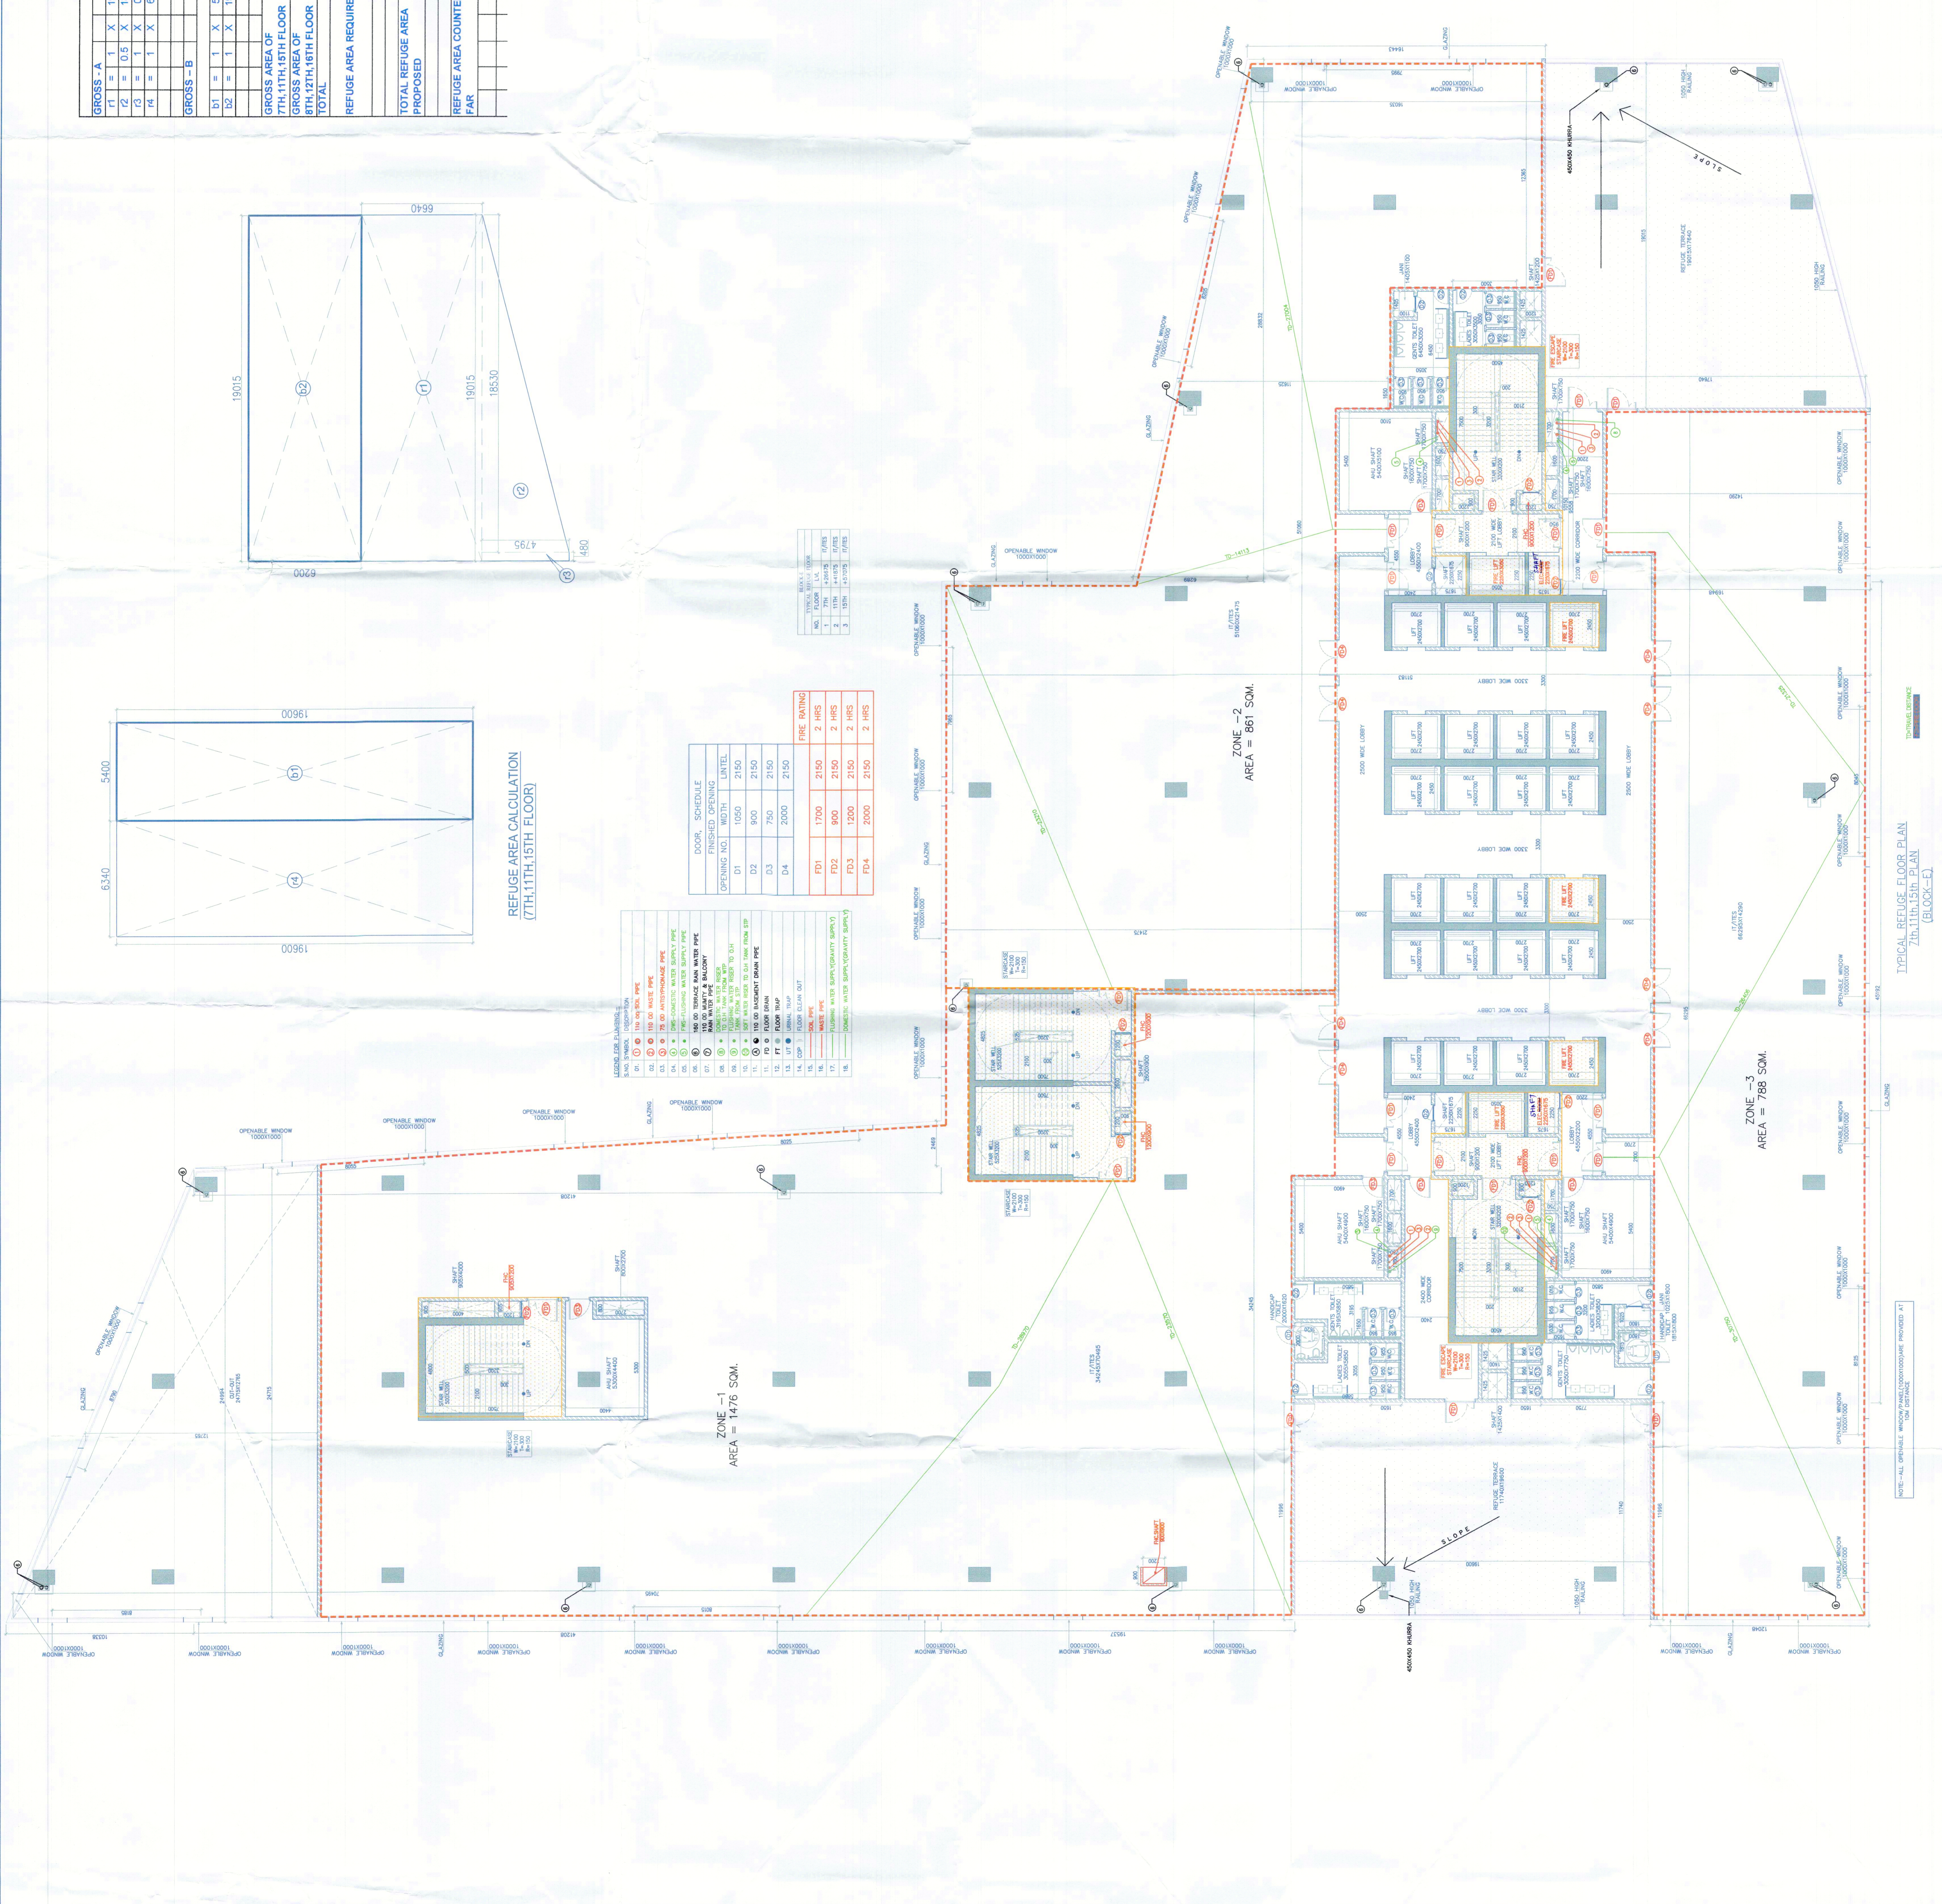

TYPICAL REFUGEE FLOOR PLAN (7th, 11th, 15th FLOOR) (BLOCK-E)

Architect Hafeez Contractor



RSMS ARCHITECTS PVT. LTD. 69, Nara Niwas Bhawan Kunj (Behind D2) - Vasant Kunj, New Delhi - 110070.

PROPOSED BUILDING PLANS OF BUILDING - B AND REVISED BUILDING PLANS OF BUILDING - C, D, E, & F IN CYBER CITY UNDER TRANSIT ORIENTED DEVELOPMENT (TOD) POLICY FOR MIX LAND USED COLONY (70% IT/AITES / 4-30% COMMERCIAL) MEASURING 108.55922 ACRES IN SECTOR 24, 25 & 25-A, CURUGRAM MANESAR URBAN COMPLEX BEING DEVELOPED BY DLF CYBER CITY DEVELOPERS LIMITED

OWNER: DLF Cyber City Developers Ltd. 10th Floor DLF Gateway Tower, DLF Cyber City, Gurugram, Haryana Pin: 122002

DRAWING TITLE: TYPICAL REFUGEE (7TH, 11TH, 15TH) FLOOR PLAN BLOCK-E

REVISION	JOB NO. -	DRG. NO. -	DATE -
SCALE -	1:100	BE-04	24-04-2021
DEALT BY -	CHECKED BY -	APPROVED BY -	OWNER'S SEAL & SIGNATURE

