


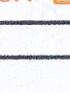


This is a PROVISIONAL BUILDING PLAN approved only for the purpose of inviting objections from the general public.

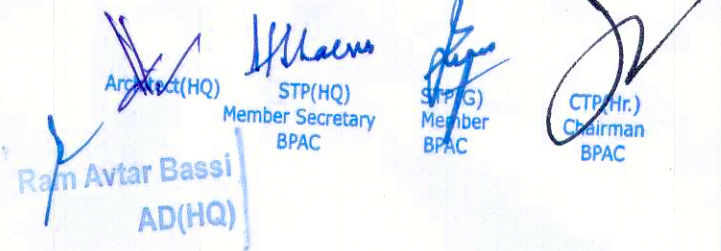
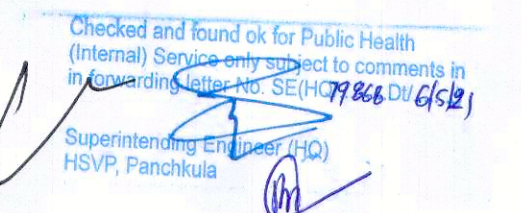



  
 Avtar Bhatti AD(HO)  
 Manoj Bhatnagar AD(HO)  
 Manoj Bhatnagar AD(HO)  
 Manoj Bhatnagar AD(HO)



  
 Checked and found OK for Public Health (Final) Department of Public Health, Gurugram, Haryana.

J.A. AD  
 P.H.  
 A.P.

PLUMBING LEGEND :	
DESCRIPTION	SYMBOL
GARDEN HYDRANT LINE	
GARDEN HYDRANT (300x300mm)	GH 

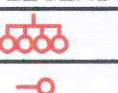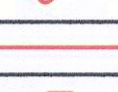LEGEND:	
	FOUR WAY FIRE BRIGADE INLET CONNECTION
	DRAW OUT CONNECTION
	FIRE HYDRANT RING MAIN
	VALVE WITH CHAMBER
	SIZE (1200 X 600)

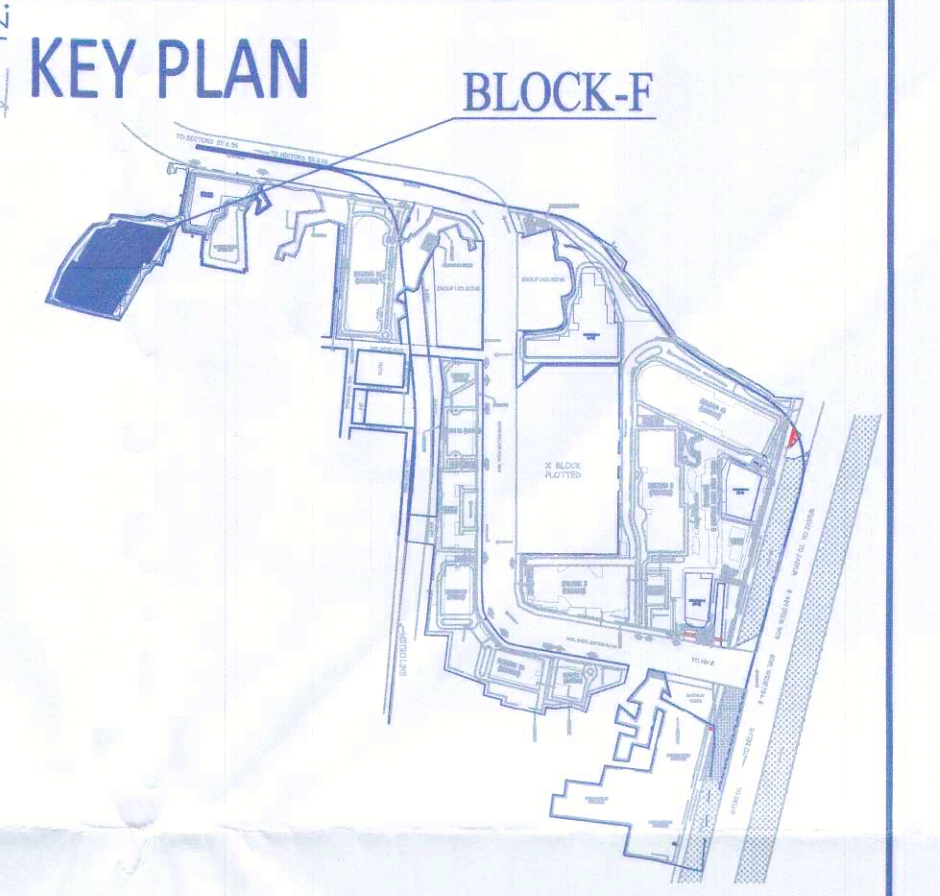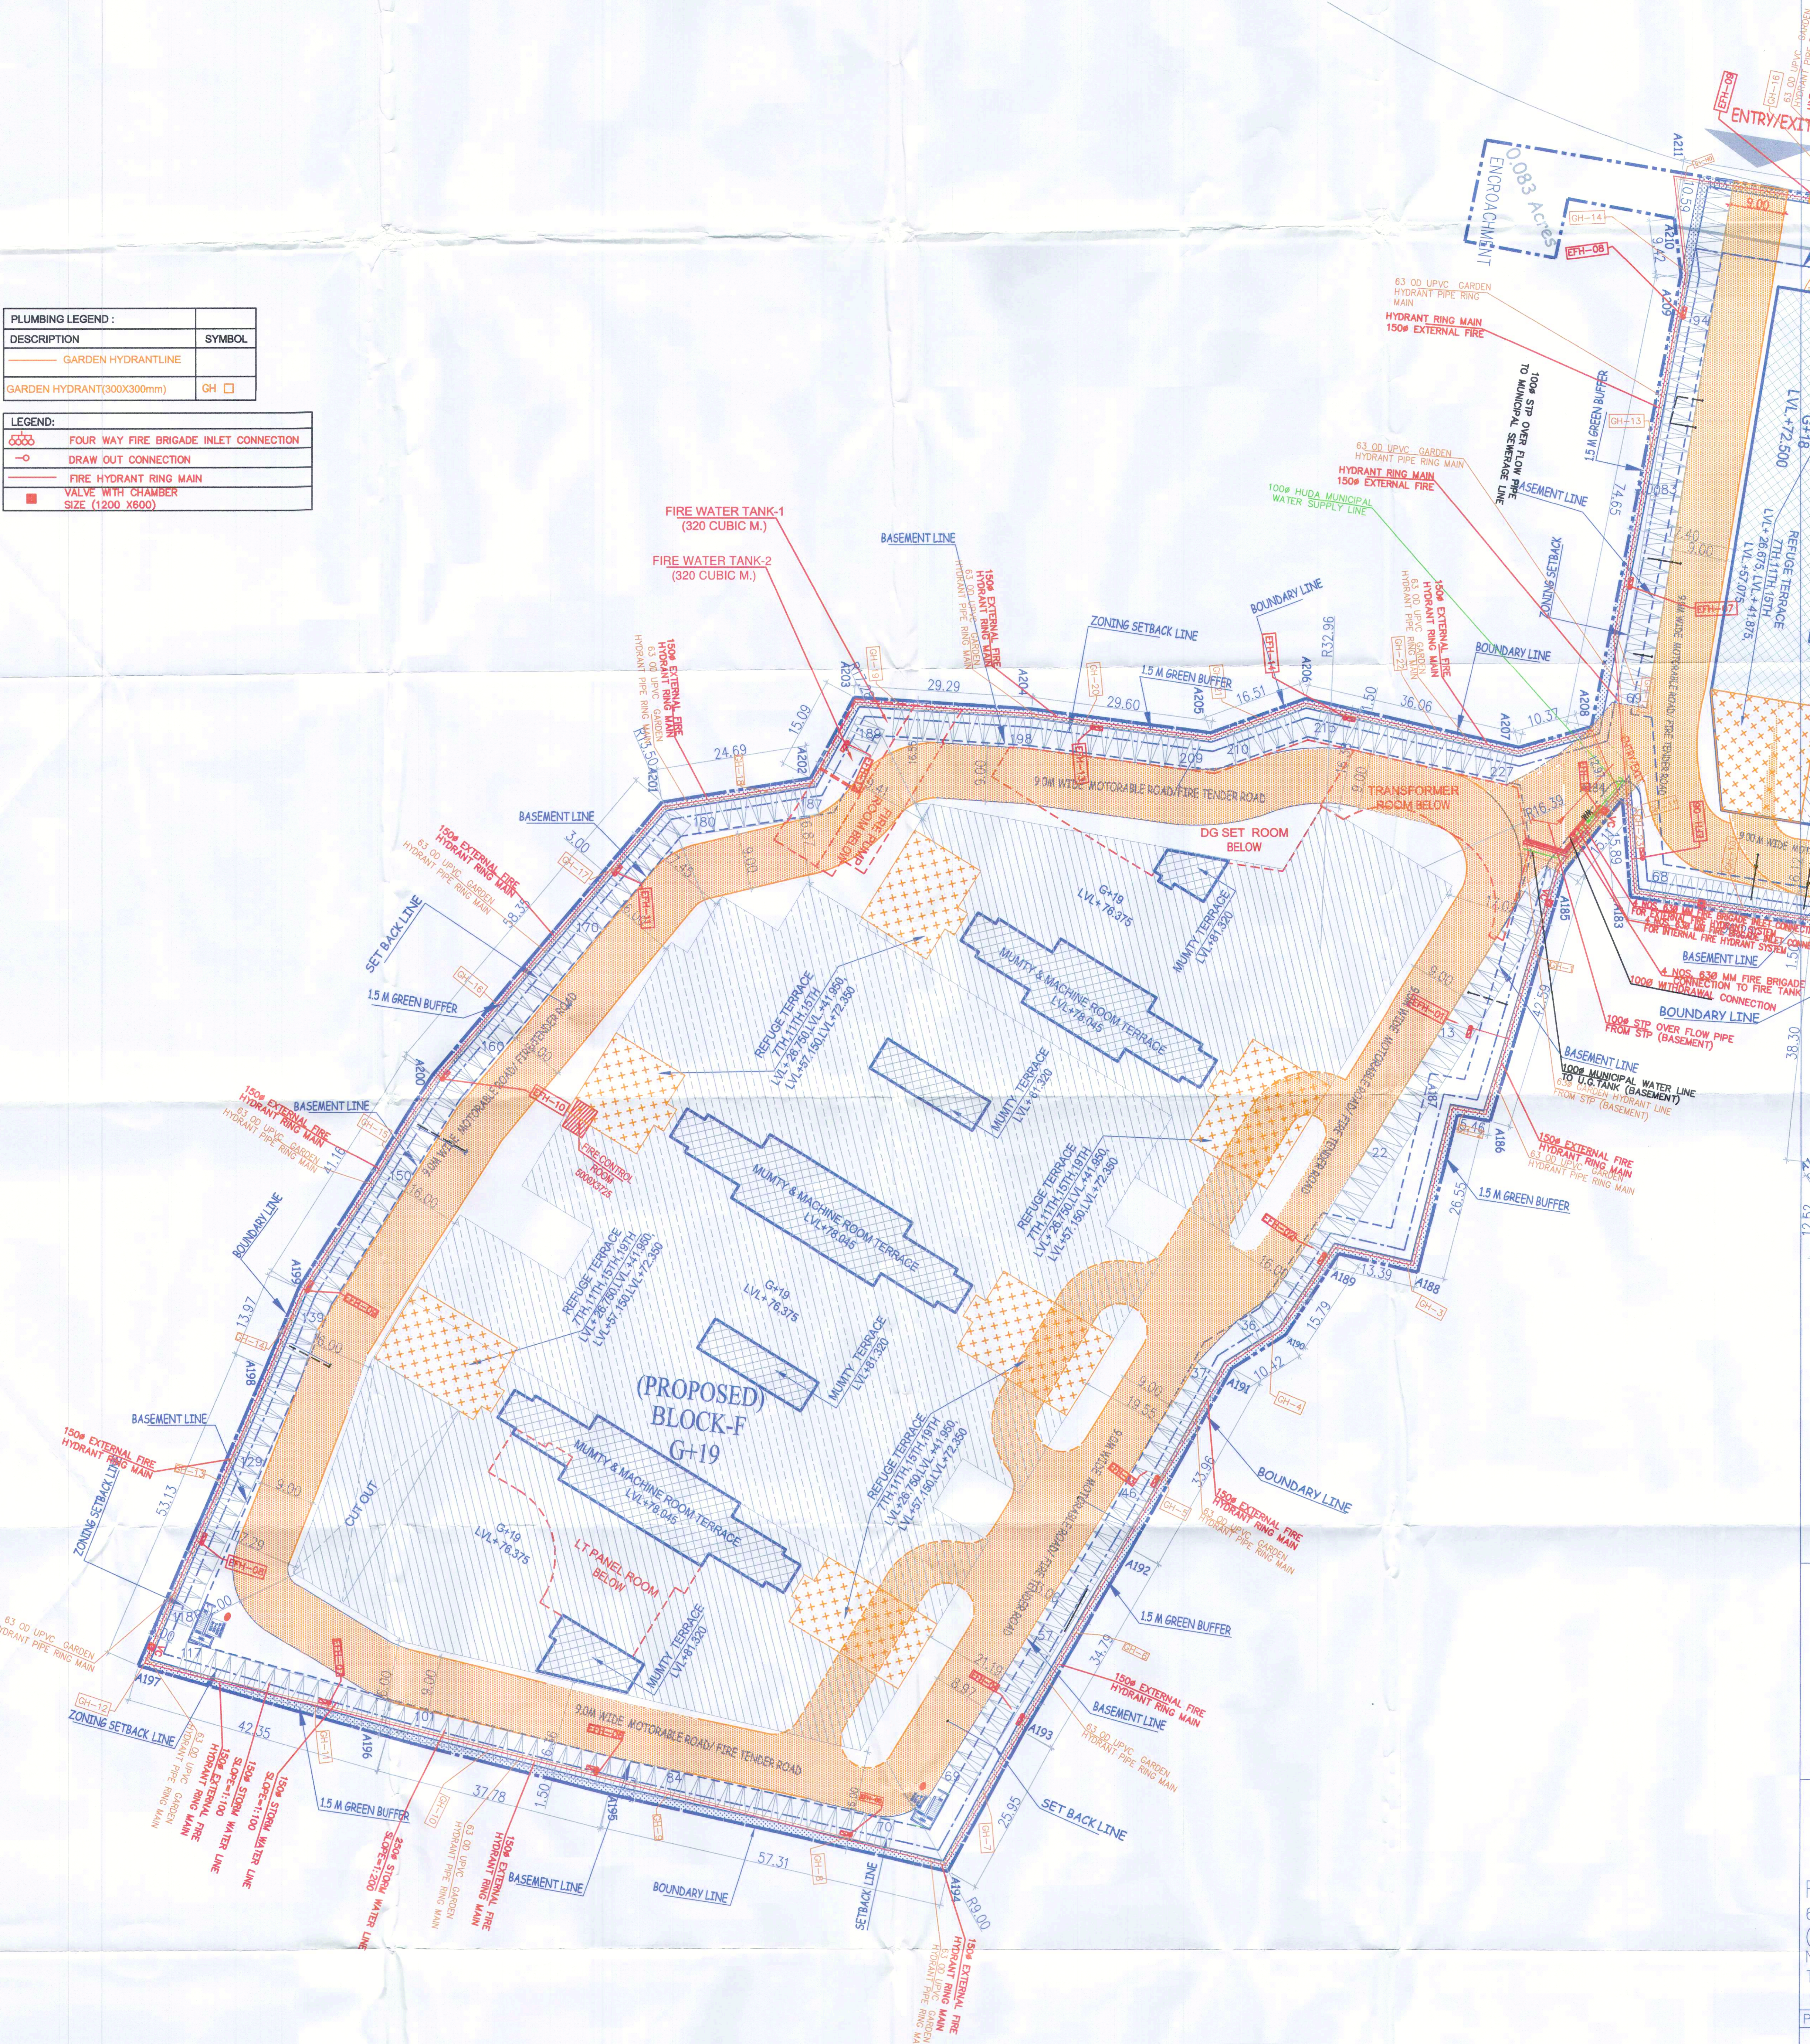


**Architect  
Hafeez  
Contractor**

29 Bank Street, Bombay 400 023, Tel:2661920


**RSMS  
ARCHITECTS**

RSMS ARCHITECTS PVT. LTD.  
69, Nora Niwas, Bhawani Kunj  
(Behind D2), Vasant Kunj,  
New Delhi-110070.  
Tel.: 011-26898616, 26898617  
www.rsms-arch.com

Project:  
PROPOSED BUILDING PLANS OF BUILDING - B AND REVISED BUILDING PLANS OF BUILDING - C, D, E, & F IN CYBER CITY UNDER TRANSIT ORIENTED DEVELOPMENT (TOD) POLICY FOR MIX LAND USED COLONY (70% IT/ITES/+30% COMMERCIAL) MEASURING 108.55922 ACRES IN SECTOR 24, 25 & 25-A, GURUGRAM MANESAR URBAN COMPLEX BEING DEVELOPED BY DLF CYBER CITY DEVELOPERS LIMITED

OWNER:  DLF Cyber City Developers Ltd.  
10th Floor DLF Gateway Tower,  
DLF Cyber City, Gurugram,  
Haryana Pin:122002

DRAWING TITLE:- BLOCK-F  
SITE PLAN  
(GARDEN HYDRANT, EXTERNAL FIRE HYDRANT & WATER SUPPLY SCHEME)

REVISION	JOB NO. -	DRG NO. -	NORTH -
	SCALE: 1:500	DATE: 24-04-2021	
FILE:-	DEALT BY:-	CHECKED BY:-	APPROVED BY:-
ARCHITECT'S SEAL & SIGNATURE		OWNER'S SEAL & SIGNATURE	