


This is a PROVISIONAL BUILDING PLAN approved only for the purpose of inviting objections from the general public.

(Signatures and stamps)

Team A (Basis) AD (H/O)

DO NOT SCALE

KEY PLAN

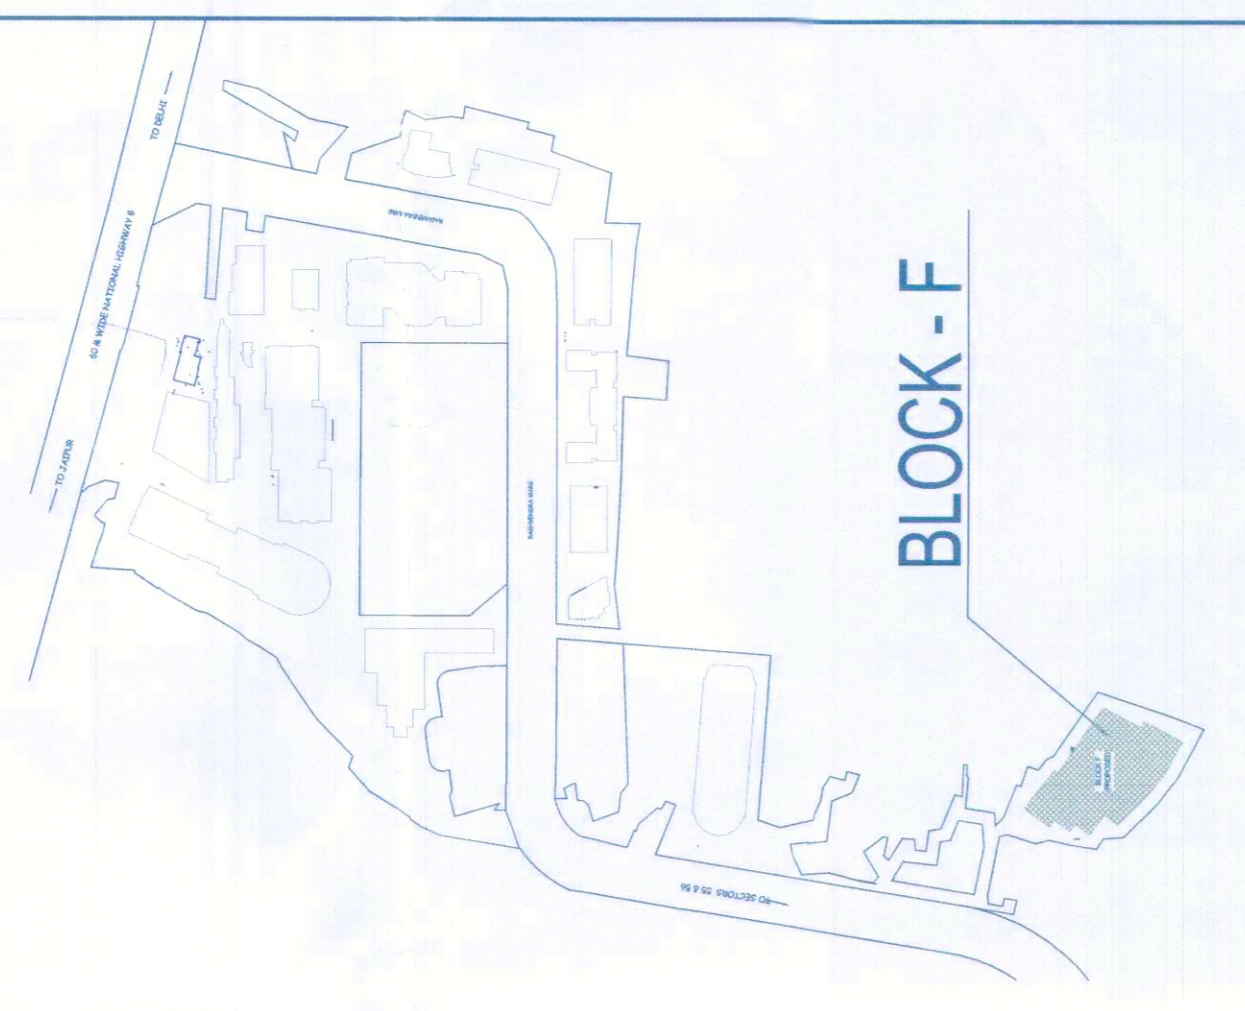

Architect
Hafeez

Contractor
RISIMIS ARCHITECTS


RMS ARCHITECTS PVT. LTD.
69, Nara Niwas Bhawan (Kunj)
(Behind D2), Vasant Kunj,
New Delhi-110070.
Tel.: 011-26898616, 26898617
www.rms-arch.com

PROPOSED BUILDING PLANS OF BUILDING - B AND REVISED BUILDING PLANS OF BUILDING - C, D, E, & F IN CYBER CITY UNDER TRANSIT ORIENTED DEVELOPMENT (TOD) POLICY FOR MIX LAND USED COLONY (70% IT/ITES / +30% COMMERCIAL) MEASURING 108.55922 ACRES IN SECTOR 24, 25 & 25-A, GURUGRAM MANESAR URBAN COMPLEX BEING DEVELOPED BY DLF CYBER CITY DEVELOPERS LIMITED

OWNER: DLF Cyber City Developers Ltd
10th Floor DLF Gateway Tower,
DLF Cyber City, Gurugram, Haryana
Pin: 122002

DRAWING TITLE: TYPICAL FLOOR PLAN (BLOCK-F)
12TH TO 14TH, 16TH & 17TH, 18TH FLOOR PLAN

REVISION	JOB NO. BF-03	DATE: 01-04-2021	APPROVED BY: (Signature)
SCALE: 1:200	DRG NO. BF-03	DATE: 01-04-2021	OWNER'S SEAL & SIGNATURE
FILE: -	DEALT BY: -	CHECKED BY: -	APPROVED BY: -

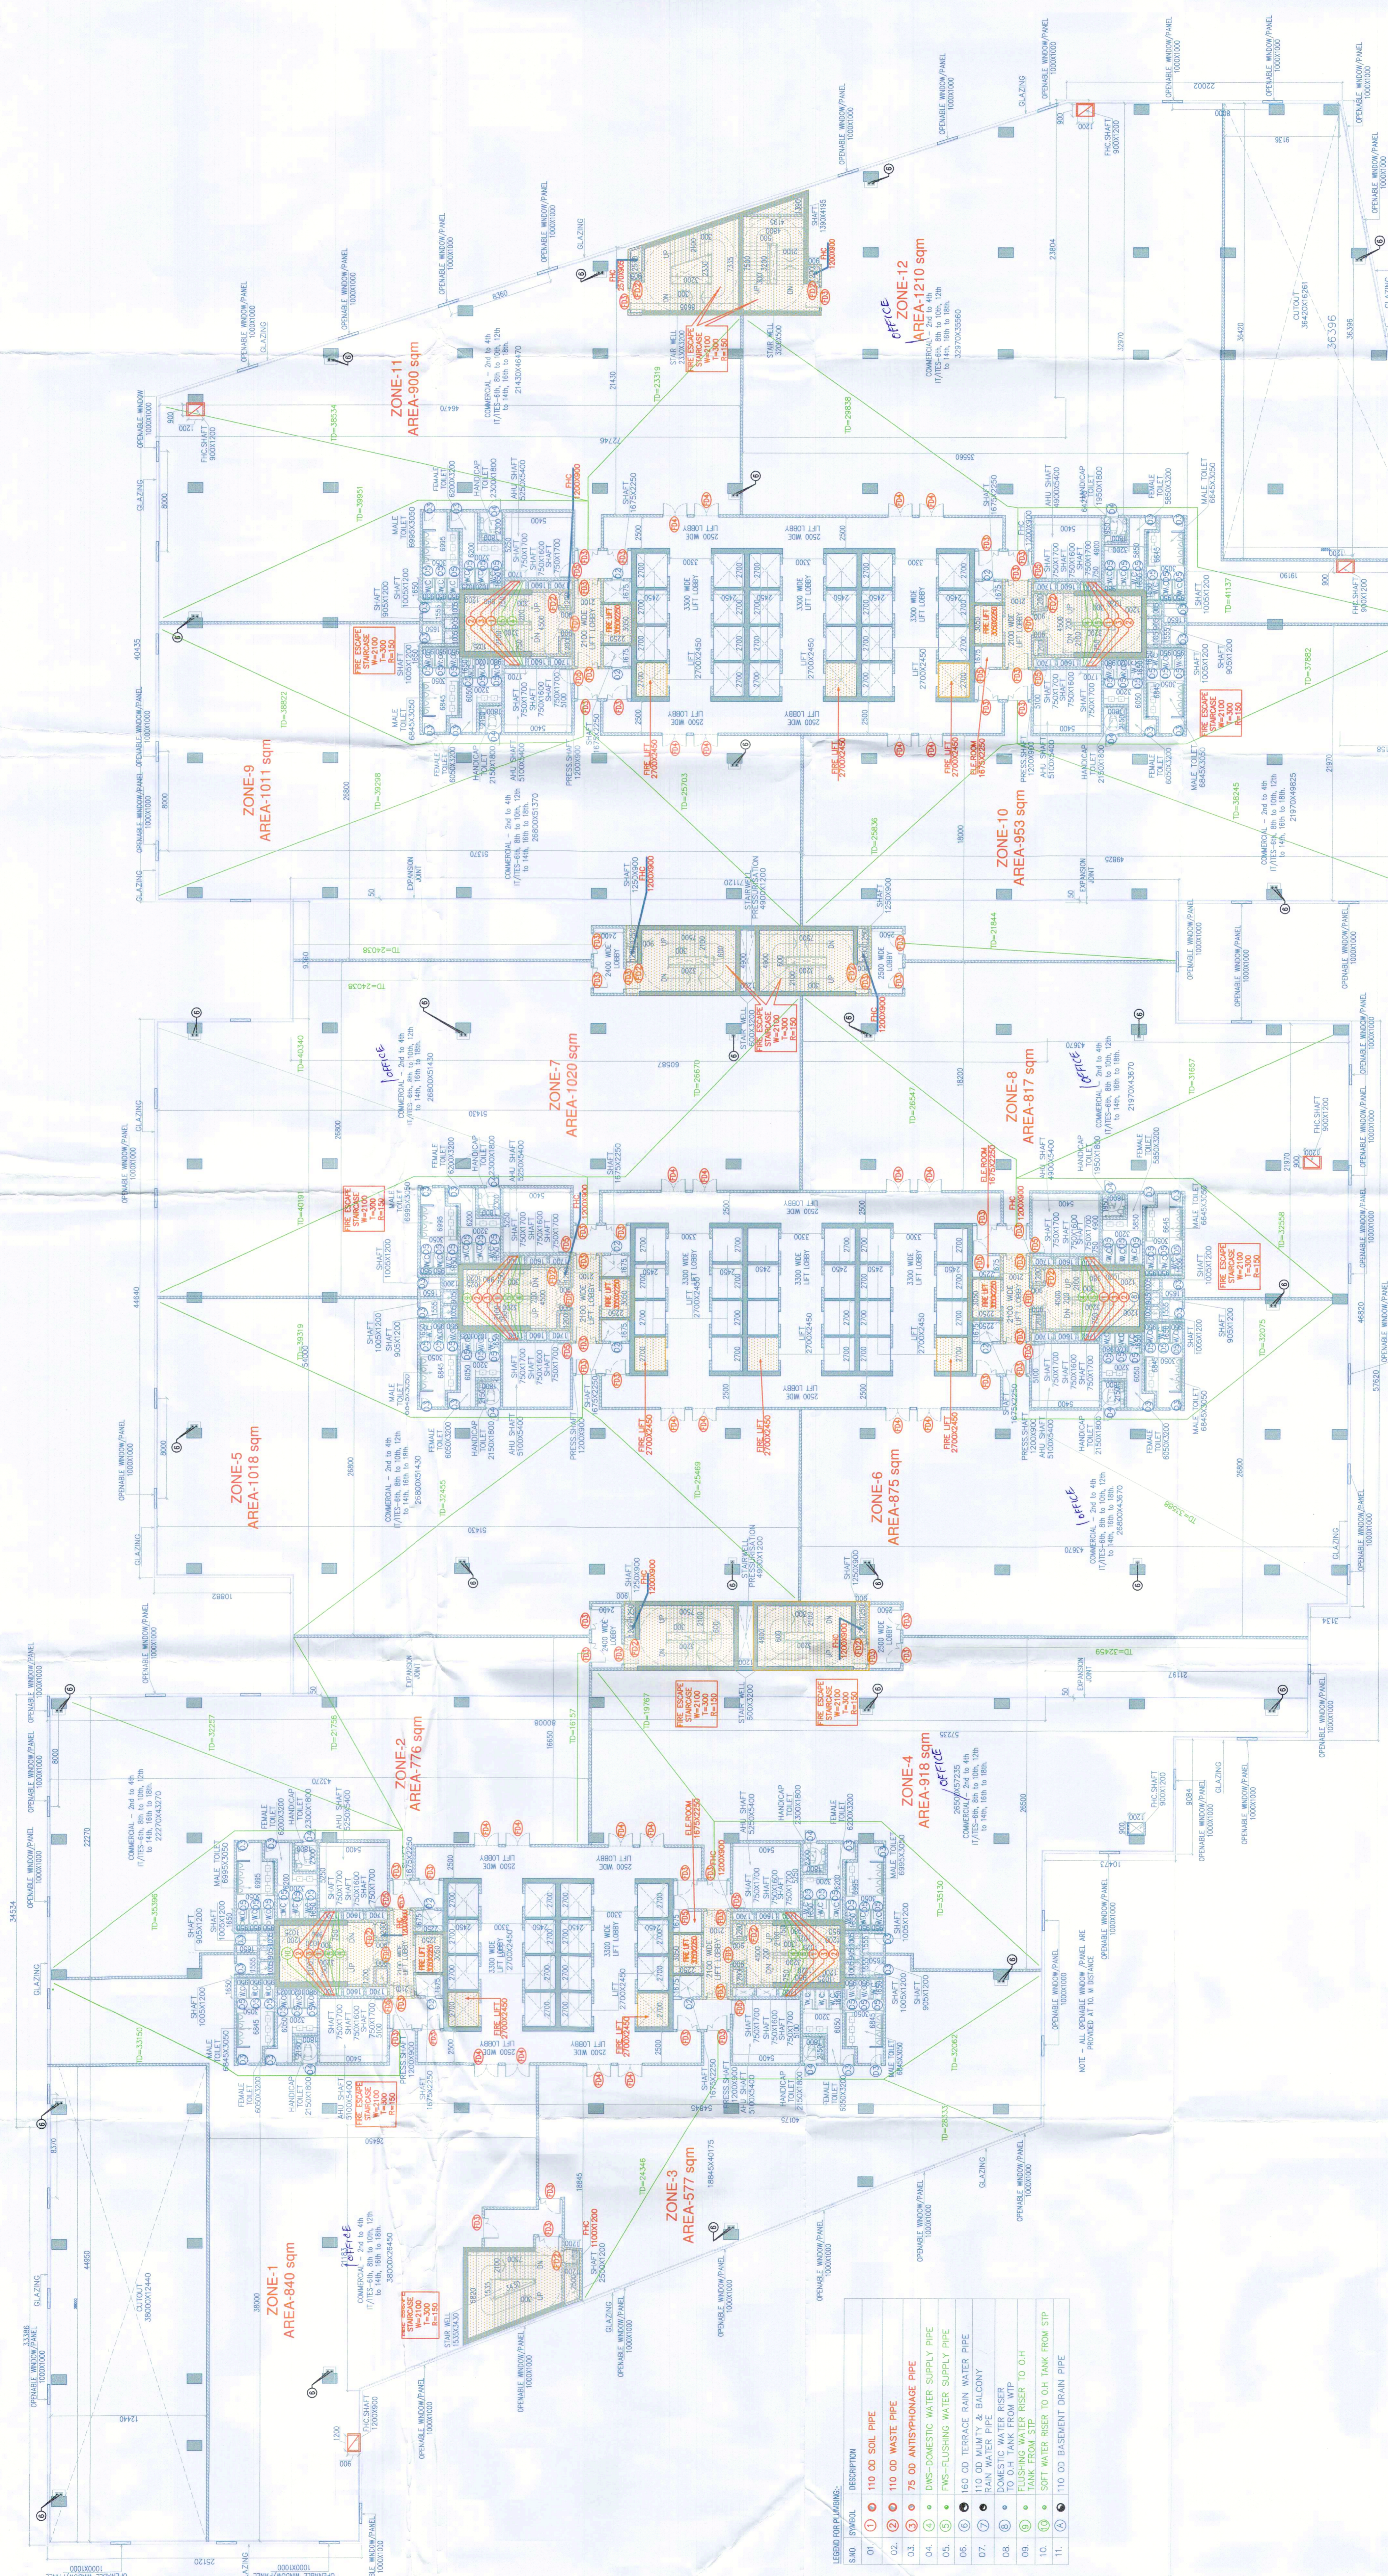

TYPICAL FLOOR PLAN (BLOCK-F)
2nd to 4th, 8th to 10th, 12th to 14th, 16th to 18th.

LEGEND FOR SYMBOLS:

01	110 ØØ SOIL PIPE
02	110 ØØ WASTE PIPE
03	175 ØØ ANTI-SIPHONAGE PIPE
04	150 ØØ DOMESTIC WATER SUPPLY PIPE
05	150 ØØ FRESH-CLOTHING WATER SUPPLY PIPE
06	150 ØØ TERRACE RAIN WATER PIPE
07	150 ØØ RAIN WATER PIPE GALVANY TO GO DOWN TO TANK
08	150 ØØ FLUSHING WATER RISER TO OH
09	150 ØØ FLUSHING WATER RISER TO OH FROM 1ST
10	150 ØØ WATER RISER TO OH FROM 1ST
11	110 ØØ BASEMENT DRAIN PIPE

FLOOR	TOTAL FLOOR PLAN	SPRINKLER	NON-SPRINKLER	NET AREA
2nd	47750	0	47750	47750
3rd	41550	0	41550	41550
4th	115500	0	115500	115500
5th	42250	0	42250	42250
6th	20250	0	20250	20250
7th	20250	0	20250	20250
8th	20250	0	20250	20250
9th	20250	0	20250	20250
10th	20250	0	20250	20250
11th	20250	0	20250	20250
12th	20250	0	20250	20250
13th	20250	0	20250	20250
14th	20250	0	20250	20250
15th	20250	0	20250	20250
16th	20250	0	20250	20250
17th	20250	0	20250	20250
18th	20250	0	20250	20250