

DRG NO. BF-03A

This is a PROFESSIONAL BUILDING PLAN approved only for the purpose of inviting objections from the general public.

Architect: Hafeez Contractor

Contractor: RISIMIS ARCHITECTS

Project: PSMS ARCHITECTS PVT. LTD. 69, Nara Niwas Bhawan Kunj (Behind D2), Vasant Kunj, New Delhi-110070. Tel: 011-266898616, 26898617 www.risimis-arch.com

Proposed Building Plans of Building-C, D, E, & F in Cyber City Under Transit Oriented Development Colony (70% IT/ITES/4-30% Commercial) Measuring 108.55922 Acres in Sector 24, 25 & 25-A, Gurugram, Manesar Urban Complex being developed by DLF Cyber City Developers Limited.


Owner: DLF Cyber City Developers Ltd
10th Floor DLF Gateway Tower,
DLF Cyber City, Gurugram, Haryana
Pin-122002

Drawing Title: 5th FLOOR PLAN / BLOCK-F

Job No: BF-03A
Date: 01-04-2021
Scale: 1:200

Checked By: [Signature]
Checked By: [Signature]
Checked By: [Signature]

Revision: [Table with 3 columns: No., Description, Date]

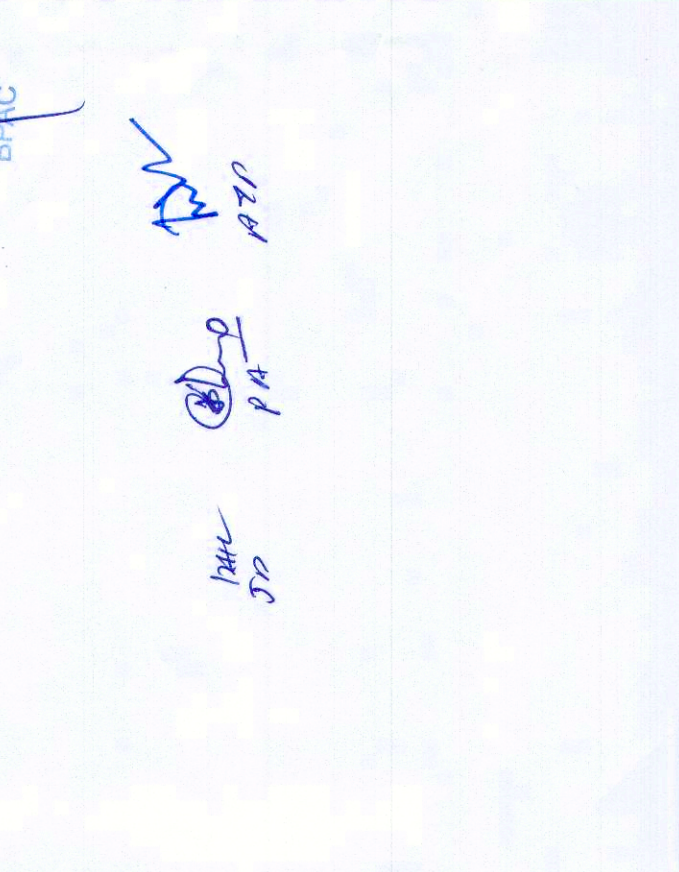

Architect: Hafeez Contractor

Contractor: RISIMIS ARCHITECTS

PSMS ARCHITECTS PVT. LTD.
69, Nara Niwas Bhawan Kunj (Behind D2), Vasant Kunj, New Delhi-110070.
Tel: 011-266898616, 26898617
www.risimis-arch.com

PROPOSED BUILDING PLANS OF BUILDING-C, D, E, & F IN CYBER CITY UNDER TRANSIT ORIENTED DEVELOPMENT COLONY (70% IT/ITES/4-30% COMMERCIAL) MEASURING 108.55922 ACRES IN SECTOR 24, 25 & 25-A, GURUGRAM, MANESAR URBAN COMPLEX BEING DEVELOPED BY DLF CYBER CITY DEVELOPERS LIMITED


OWNER: DLF Cyber City Developers Ltd
10th Floor DLF Gateway Tower,
DLF Cyber City, Gurugram, Haryana
Pin-122002

DRAWING TITLE: 5th FLOOR PLAN / BLOCK-F

JOB NO: BF-03A
DATE: 01-04-2021
SCALE: 1:200

CHECKED BY: [Signature]
CHECKED BY: [Signature]
CHECKED BY: [Signature]

ARCHITECT'S SEAL & SIGNATURE: [Signature]
OWNER'S SEAL & SIGNATURE: [Signature]

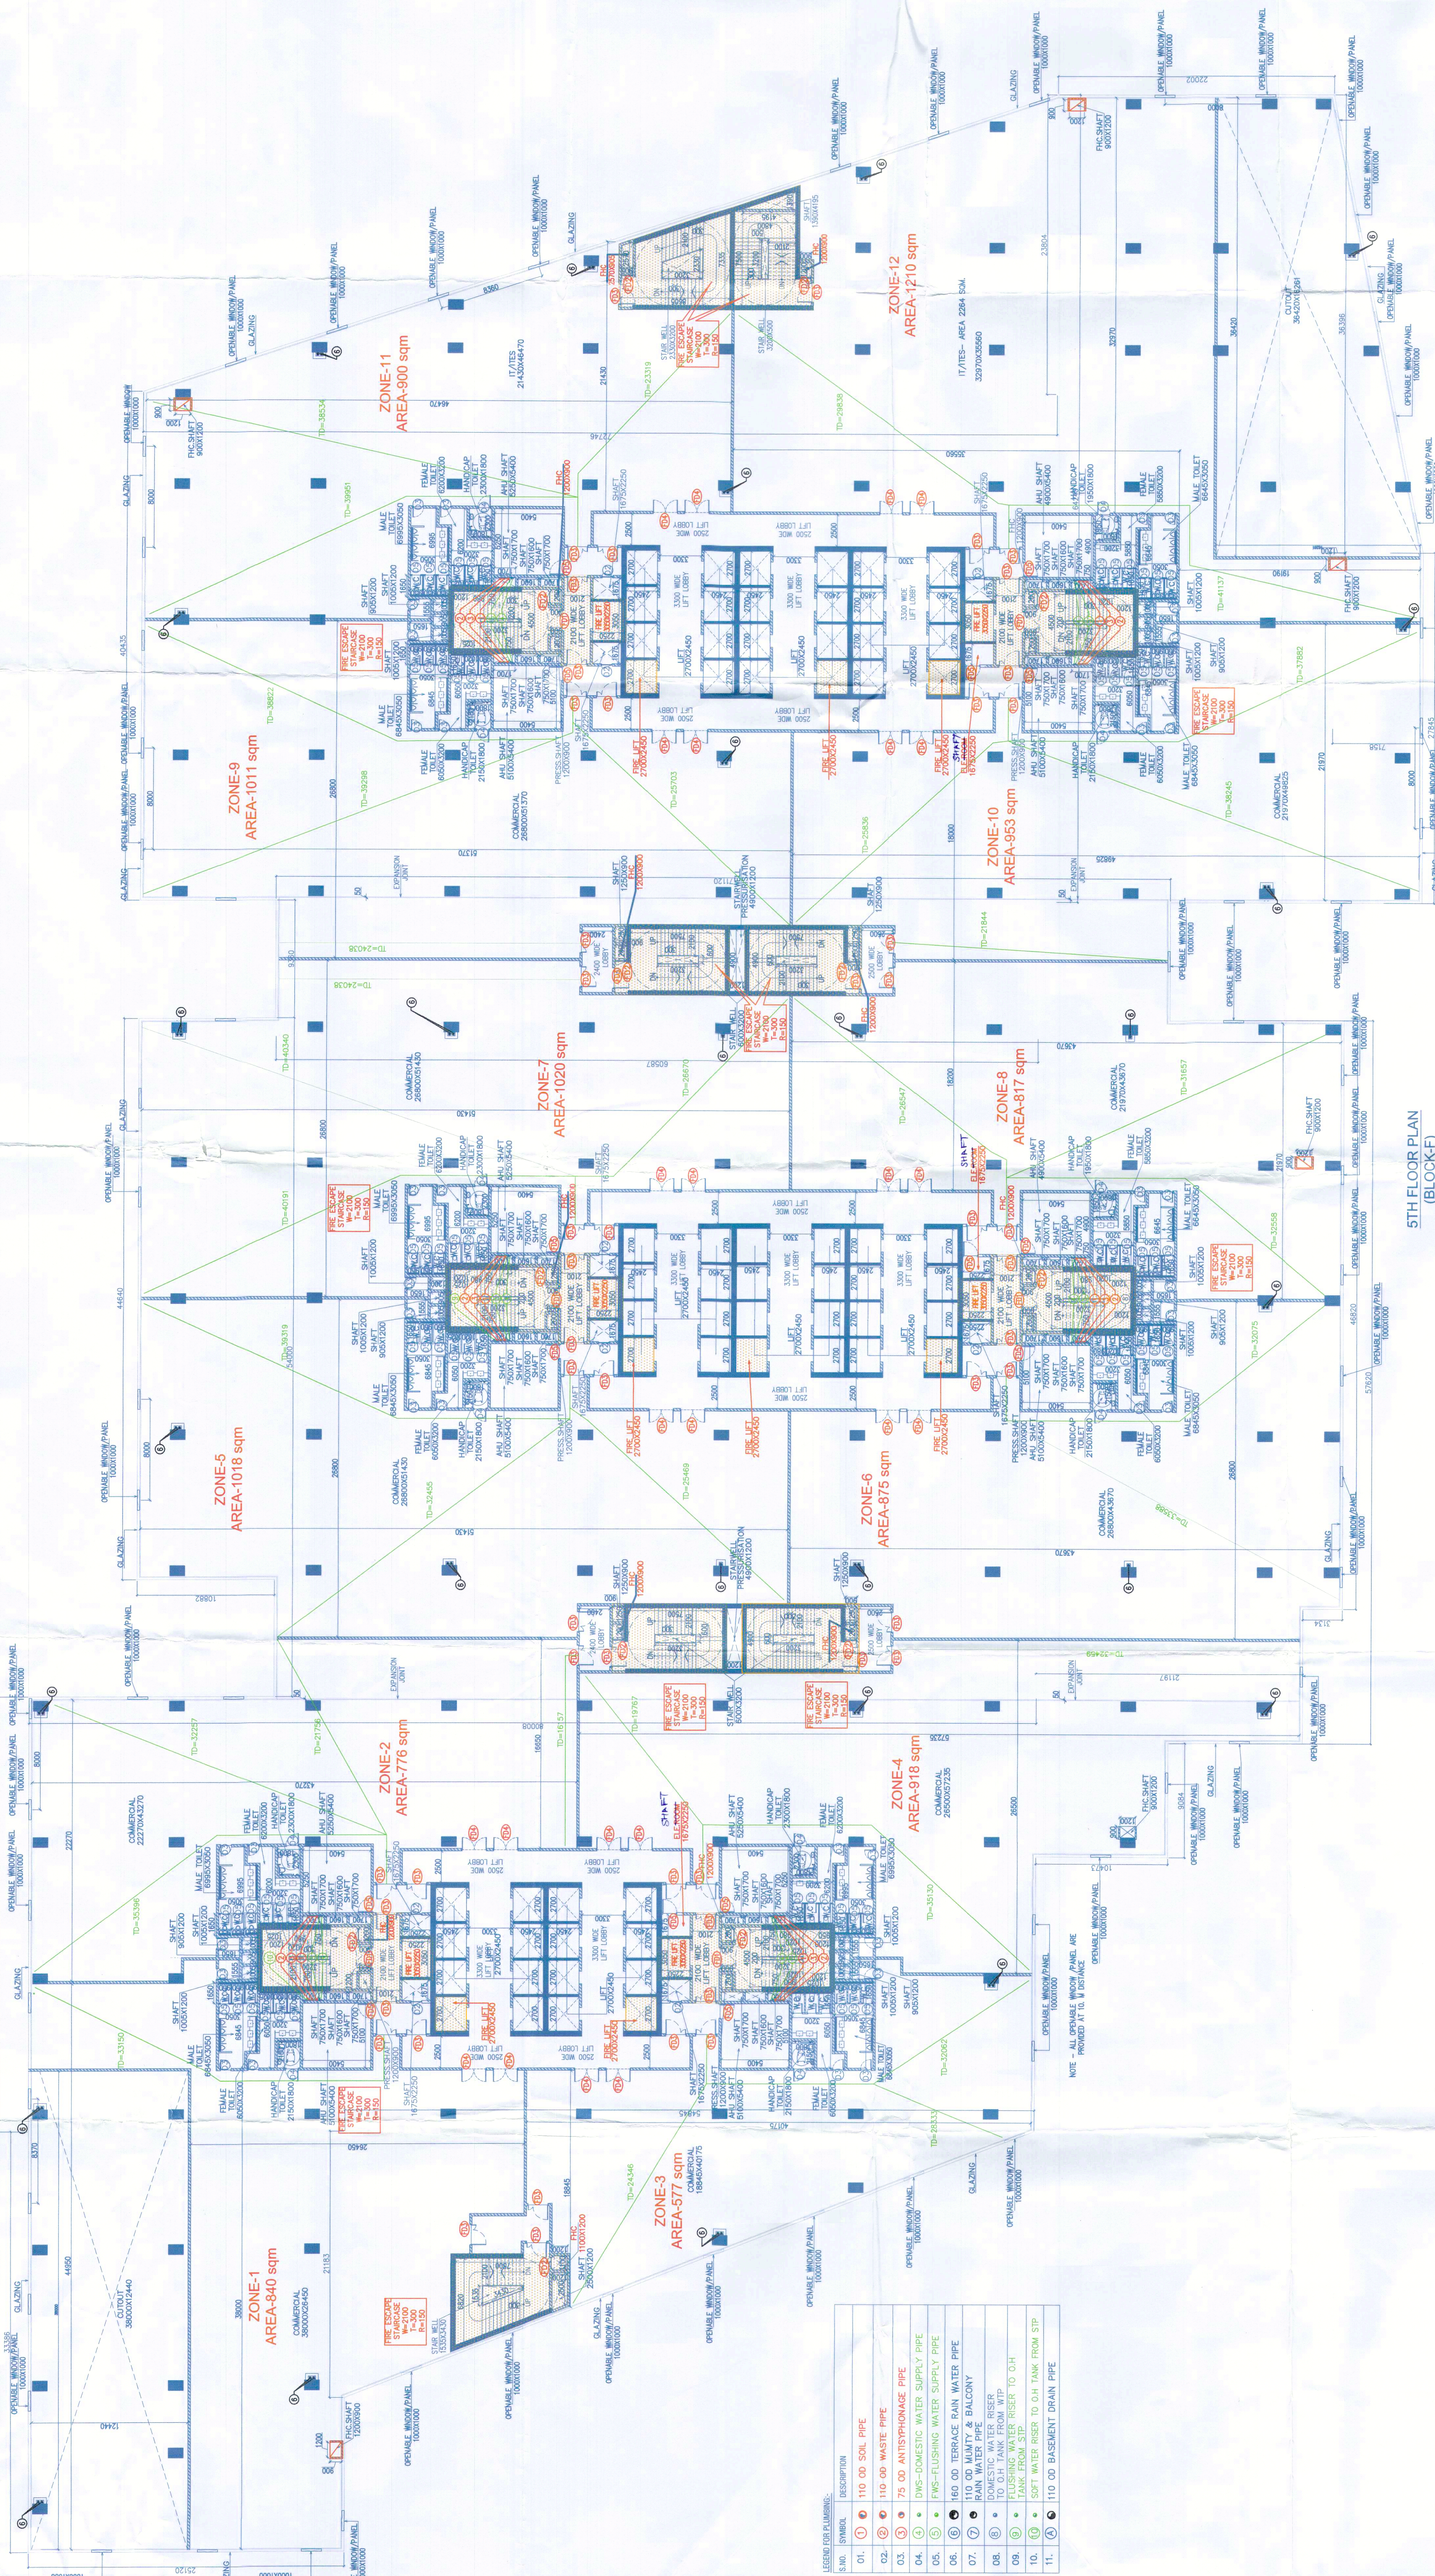

MEASUREMENTS

NO.	DESCRIPTION	AREA (SQM)
1	ZONE-1	840
2	ZONE-2	776
3	ZONE-3	577
4	ZONE-4	918
5	ZONE-5	1016
6	ZONE-6	875
7	ZONE-7	1020
8	ZONE-8	817
9	ZONE-9	1011
10	ZONE-10	963
11	ZONE-11	900
12	ZONE-12	1710

FINISHED OPENING

NO.	DESCRIPTION	AREA (SQM)
1	ZONE-1	840
2	ZONE-2	776
3	ZONE-3	577
4	ZONE-4	918
5	ZONE-5	1016
6	ZONE-6	875
7	ZONE-7	1020
8	ZONE-8	817
9	ZONE-9	1011
10	ZONE-10	963
11	ZONE-11	900
12	ZONE-12	1710

MEASUREMENTS

NO.	DESCRIPTION	AREA (SQM)
1	ZONE-1	840
2	ZONE-2	776
3	ZONE-3	577
4	ZONE-4	918
5	ZONE-5	1016
6	ZONE-6	875
7	ZONE-7	1020
8	ZONE-8	817
9	ZONE-9	1011
10	ZONE-10	963
11	ZONE-11	900
12	ZONE-12	1710

LEGEND FOR SYMBOLS

SYMBOL	DESCRIPTION
①	110 OD SOIL PIPE
②	110 OD WASTE PIPE
③	75 OD ANTISIPHONAGE PIPE
④	DWS-DOMESTIC WATER SUPPLY PIPE
⑤	FWS-FLUSHING WATER SUPPLY PIPE
⑥	H60 OD TERRACE RAIN WATER PIPE
⑦	H10 OD PLUMBITY & BALCONY DOMESTIC WATER RISER
⑧	TO CH JAIN FROM WITH TANK FROM STP
⑨	TO CH JAIN FROM WITH TANK FROM STP
⑩	TO CH JAIN FROM WITH TANK FROM STP
⑪	110 OD BASEMENT DRAIN PIPE

NOTE - ALL OPENABLE WINDOW PANEL ARE FINISHED AT 1000/1000