

DRG NO. BF-06

This is a "PROVISIONAL BUILDING PLAN" approved only for the purpose of resolving objections from the general public.

[Signatures]

DDA (D) Municipal Corporation

DDA (A) Municipal Corporation

DDA (S) Municipal Corporation

DDA (E) Municipal Corporation

DDA (M) Municipal Corporation

DDA (C) Municipal Corporation

DDA (T) Municipal Corporation

DDA (O) Municipal Corporation

DDA (P) Municipal Corporation

DDA (Q) Municipal Corporation

DDA (R) Municipal Corporation

DDA (S) Municipal Corporation

DDA (T) Municipal Corporation

DDA (U) Municipal Corporation


DDA (V) Municipal Corporation

DDA (W) Municipal Corporation

DDA (X) Municipal Corporation

DDA (Y) Municipal Corporation

DDA (Z) Municipal Corporation

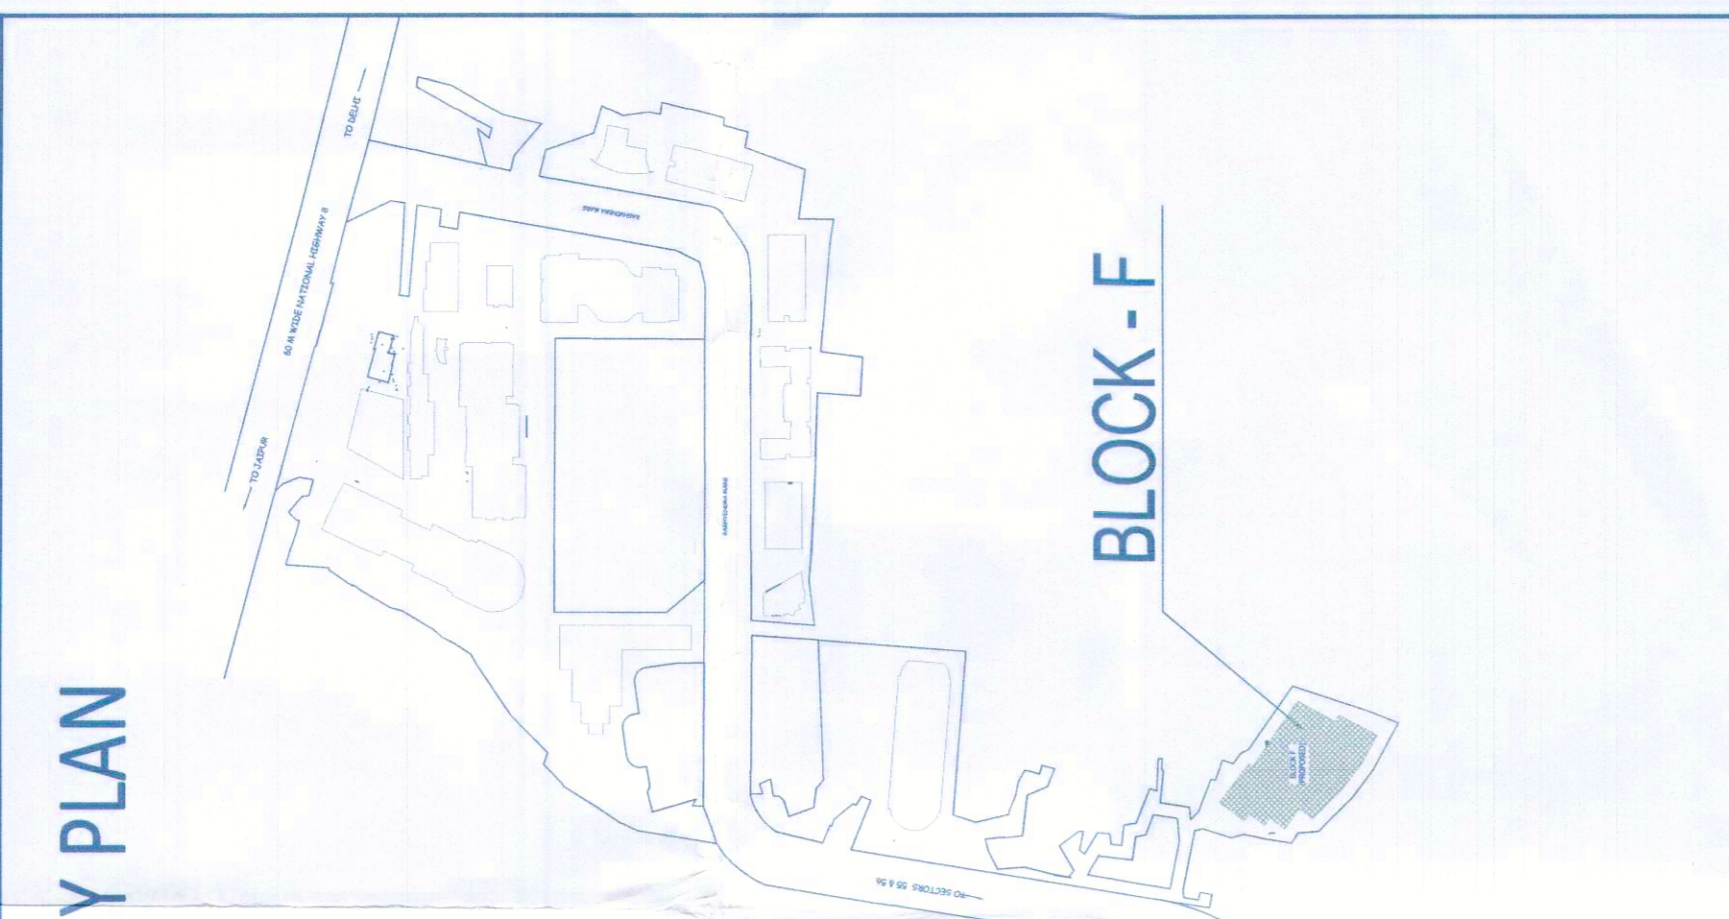

Architect
Hafeez
Contractor

29, Park Street, Bhubaneswar, Odisha, India - 751005

RISIMIS ARCHITECTS

RSMS ARCHITECTS PVT. LTD.
69, Nara Niwas - Bhawani Kunj
(Behind D2), Vasant Kunj,
New Delhi-110070.
Tel:-011-26888616,26898617
www.rsms-arch.com

PROPOSED BUILDING PLANS OF BUILDING - B AND REVISED BUILDING PLANS OF BUILDING-C, D, E, & F IN CYBER CITY UNDER TRANSIT ORIENTED DEVELOPMENT (TOD) POLICY FOR MIX LAND USED COLONY 70% IT/ITES (+30% COMMERCIAL) MEASURING 108.55922 ACRES IN SECTOR 24, 25 & 25-A GURUGRAM MANESAR URBAN COMPLEX BEING DEVELOPED BY DLF CYBER CITY DEVELOPERS LIMITED

OWNER: DLF Cyber City Developers Ltd.
110th Floor DLF Gateway Tower,
DLF Cyber City, Gurugram, Haryana
Pin: 122002

DRAWING TITLE: L.M.R. FLOOR PLAN BLOCK-F

REVISION	JOB NO. -	DRG NO. -	DATE -	CHECKED BY -	APPROVED BY -
		BF-06	01-04-2021		
FILE -	SCALE -	DEALT BY -	CHECKED BY -	APPROVED BY -	
	1:100				
ARCHITECT'S SEAL & SIGNATURE			OWNER'S SEAL & SIGNATURE		

