

This is a "PROVISIONAL BUILDING PLAN" approved only for the purpose of inviting objections from the general public.


Checked and found OK: Public Health  
 (Private) Social and subject to connectivity in  
 Adjoining Zone under Section 13(1)(b) of the  
 Delhi Building Regulation, 1956.  
 10/04/2021

DDP (HO)  
 Member  
 BPHC

10/04/2021  
 p/s  
 D/P

DLF49920

KEY PLAN

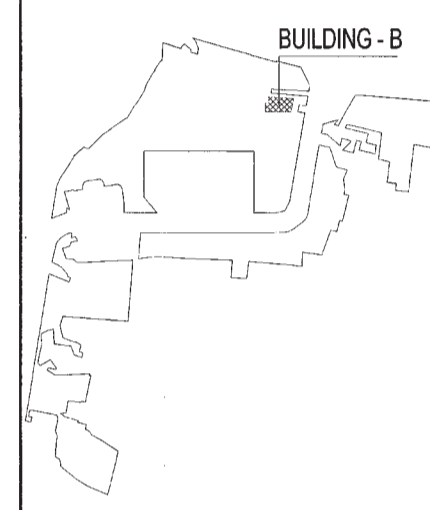

Architect  
**Hafeez Contractor**  
 29 Bank Street, Bombay 400 023 INDIA 022-26101928

**RISIMIS ARCHITECTS**

RSMS ARCHITECTS PVT. LTD.  
 69, Nara Niwas, Bhawani Kunj  
 (Behind D2), Vasant Kunj,  
 New Delhi-110070.  
 Tel.: 011-26898616, 26898617  
 www.rsms-arch.com

Project:  
 PROPOSED BUILDING PLANS OF  
 BUILDING - B AND REVISED BUILDING PLANS  
 OF BUILDING - C, D, E, & F IN CYBER CITY  
 UNDER TRANSIT ORIENTED DEVELOPMENT  
 (TOD) POLICY FOR MIX LAND USED  
 COLONY (70% IT/ITES + 30% COMMERCIAL)  
 MEASURING 108.55922 ACRES IN SECTOR 24,  
 25 & 25-A, GURUGRAM MANESAR URBAN  
 COMPLEX BEING DEVELOPED BY  
 DLF CYBER CITY DEVELOPERS LIMITED

OWNER:  
**DLF** DLF Cyber City Developers Ltd.  
 10th Floor DLF Gateway Tower,  
 DLF Cyber City, Gurugram, Haryana  
 Pin: 122002


DRAWING TITLE: -  
 TERRACE PLAN  
 BLOCK-B

REVISION	JOB NO. -	DRG NO. -	NORTH -
	SCALE: - 1:100	DATE: -	01-04-2021

FILE: -	DEALT BY: -	CHECKED BY: -	APPROVED BY: -
ARCHITECT'S SEAL & SIGNATURE		OWNER'S SEAL & SIGNATURE	

Architect's Signature: *Hafeez Contractor*

Owner's Seal:

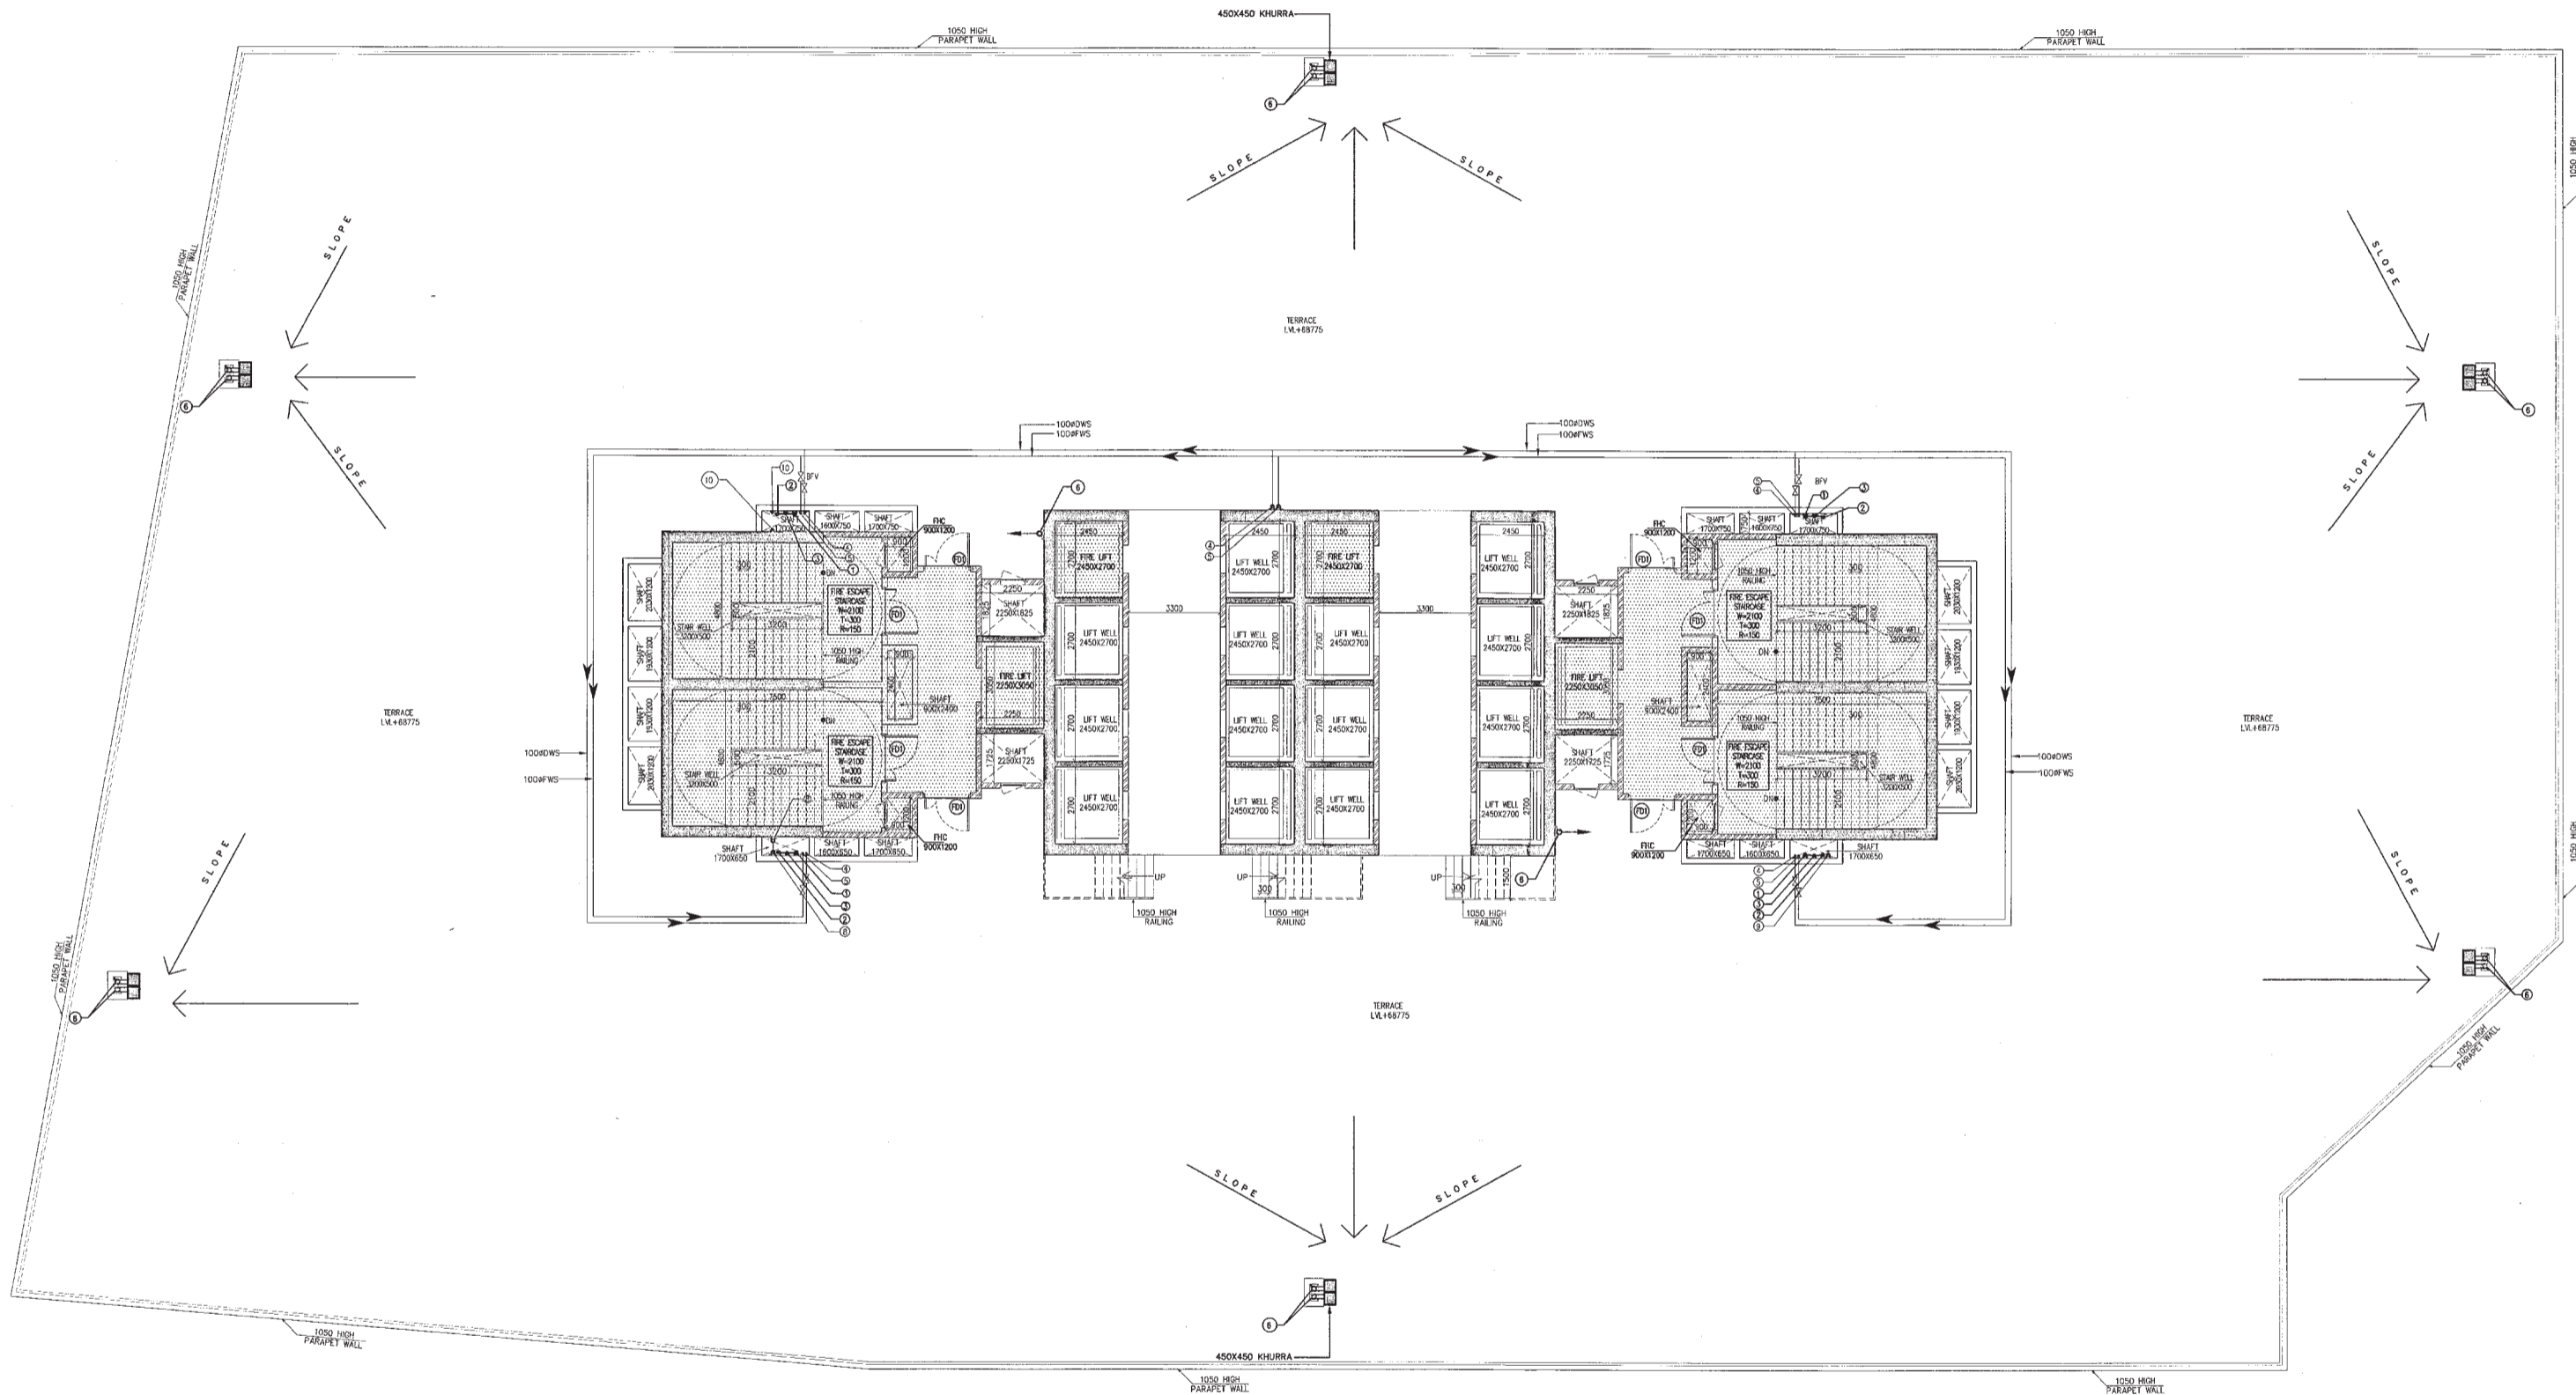

TERRACE PLAN  
 LVL:168775  
 (BLOCK-B)