



This is a PROVISIONAL BUILDING PLAN approved only for the purpose of inviting objections from the general public


Handwritten signatures and stamps, including 'Member Secretary' and 'City Engineer'.

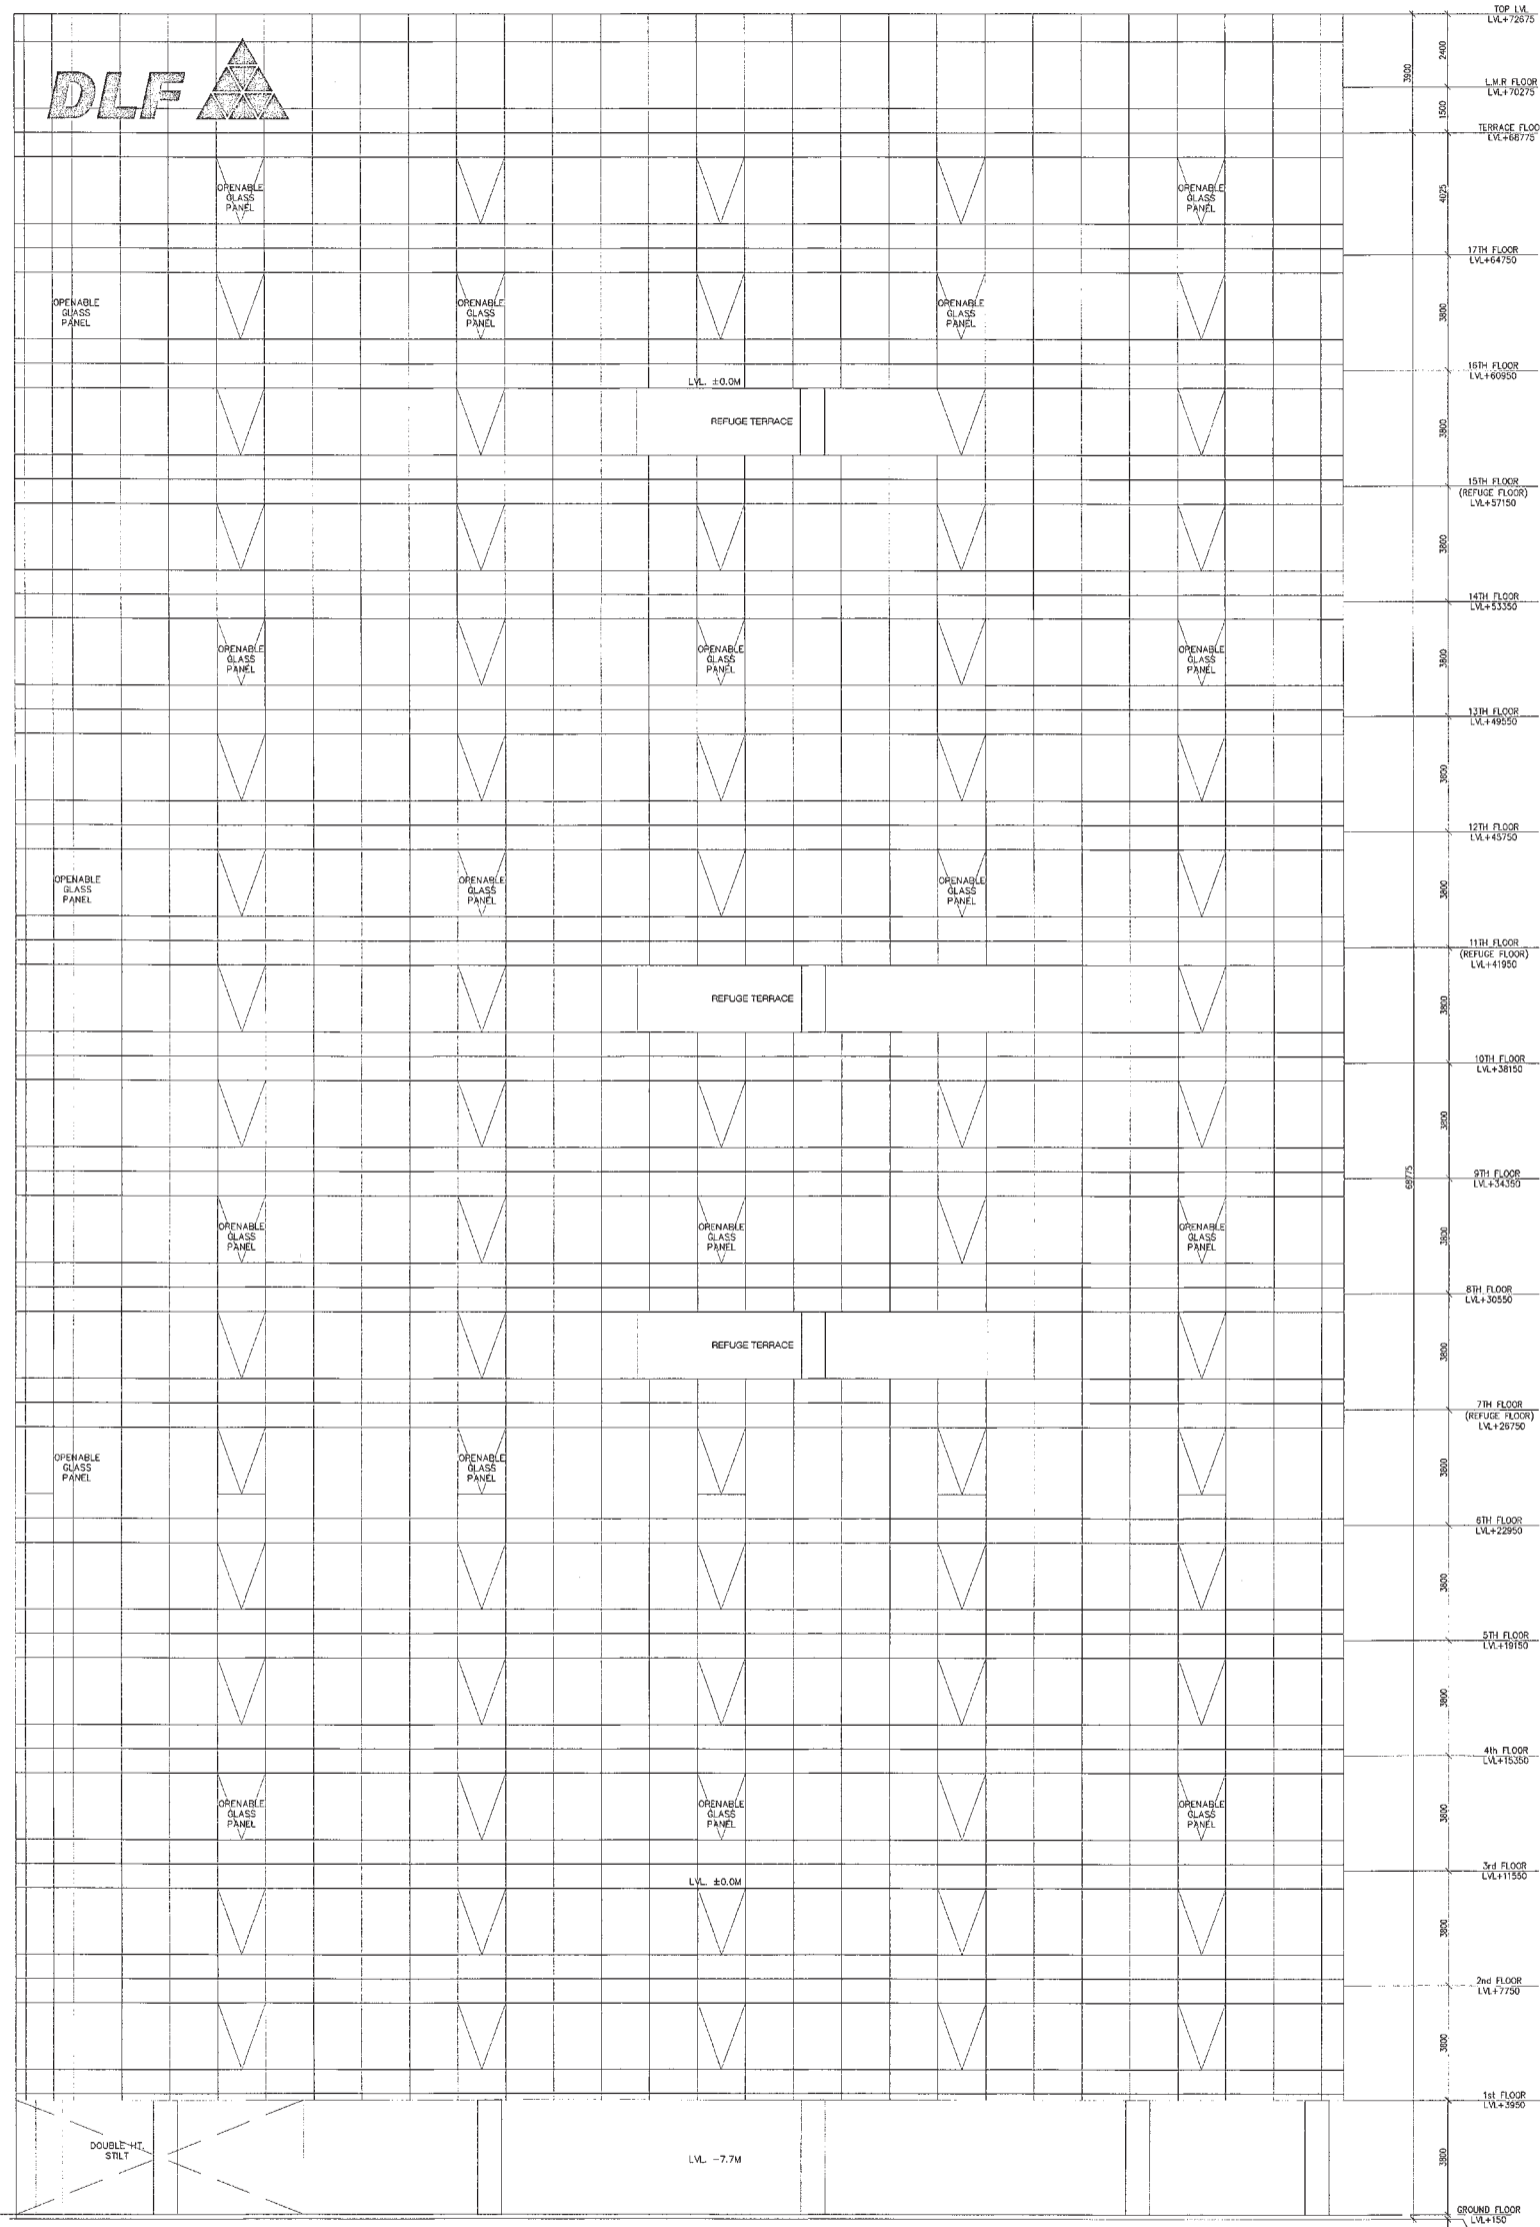

ELEVATION -B (BLOCK-B)

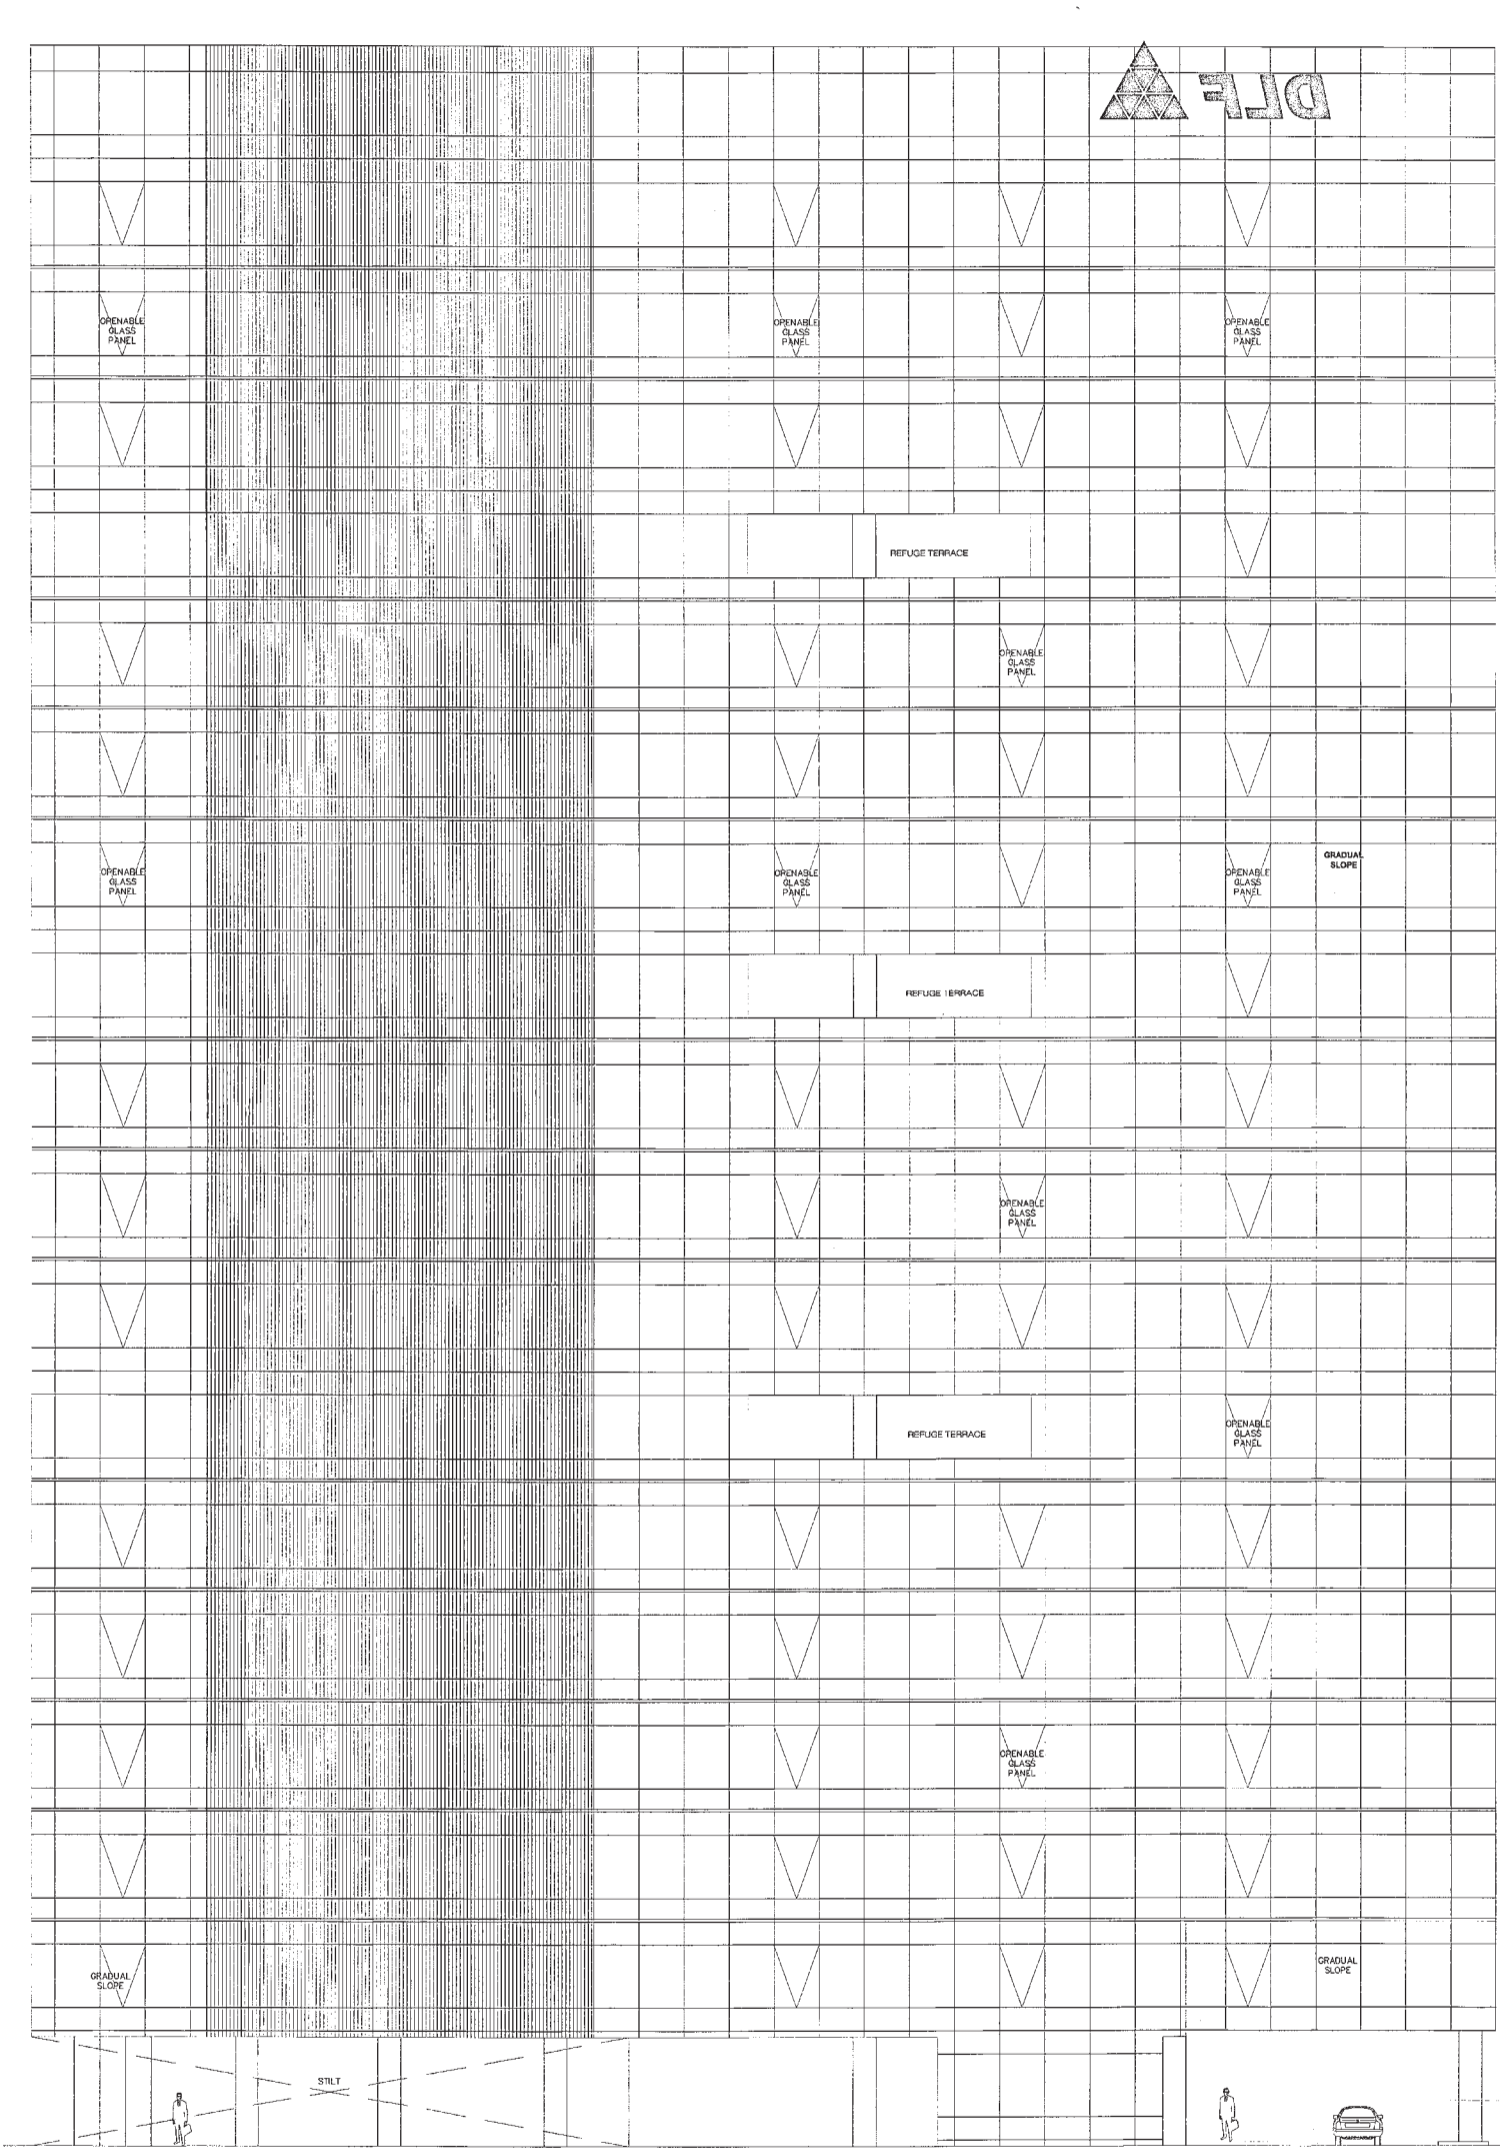

ELEVATION -D (BLOCK-B)

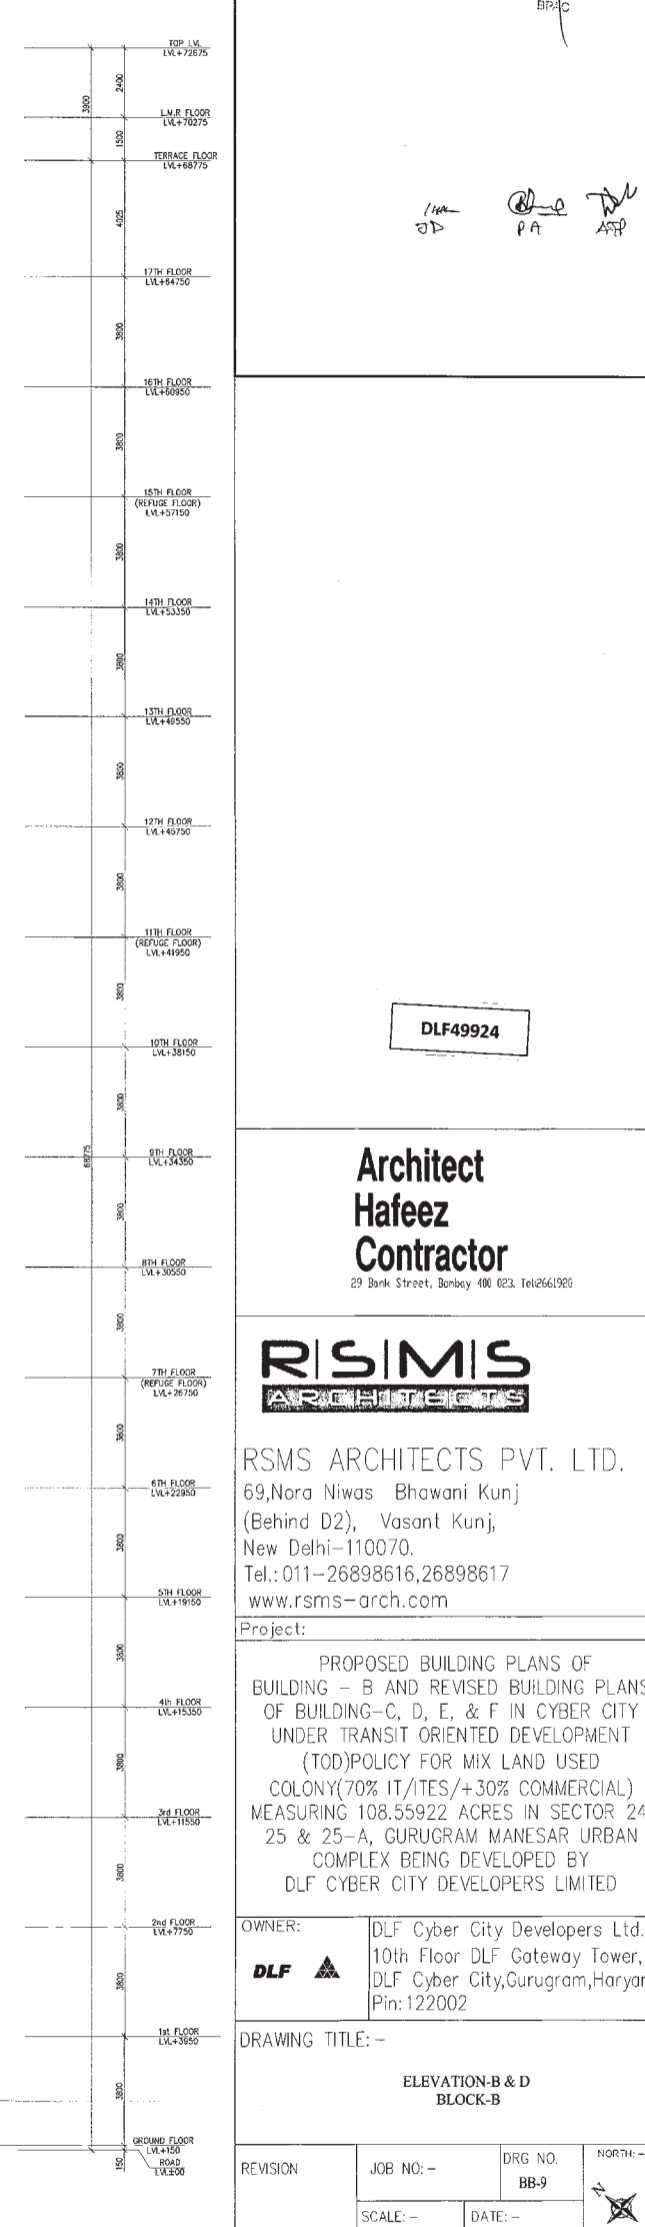

Handwritten initials and signatures: '1/10', 'PA', 'APP'.

DLF49924

Architect Hafeez Contractor

RISIMS ARCHITECTS

RSMS ARCHITECTS PVT. LTD. 69, Noida Niwas, Bhawani Kunj (Behind D2), Vasant Kunj, New Delhi-110070. Tel.: 011-26898616, 26898617 www.rsms-arch.com

PROPOSED BUILDING PLANS OF BUILDING - B AND REVISED BUILDING PLANS OF BUILDING - C, D, E, & F IN CYBER CITY UNDER TRANSIT ORIENTED DEVELOPMENT (TOD) POLICY FOR MIX LAND USED COLONY (70% IT/ITES + 30% COMMERCIAL) MEASURING 108.55922 ACRES IN SECTOR 24, 25 & 25-A, GURUGRAM MANESAR URBAN COMPLEX BEING DEVELOPED BY DLF CYBER CITY DEVELOPERS LIMITED

OWNER: DLF Cyber City Developers Ltd. 10th Floor DLF Gateway Tower, DLF Cyber City, Gurugram, Haryana Pin: 122002

DRAWING TITLE: ELEVATION -B & D (BLOCK-B)

REVISION	JOB NO. -	DRG NO. -	NORTH -
	SCALE: -	DATE: -	
	1:100	01-04-2021	

FILE - DEALT BY - CHECKED BY - APPROVED BY -

ARCHITECT'S SEAL & SIGNATURE and OWNER'S SEAL & SIGNATURE

Handwritten signatures and stamps for the architect and owner.