


KEY PLAN This is a "PROVISIONAL BUILDING PLAN" approved only for the purpose of inviting objections from the general public.

(Signatures and stamps of officials)

(Signatures and initials)

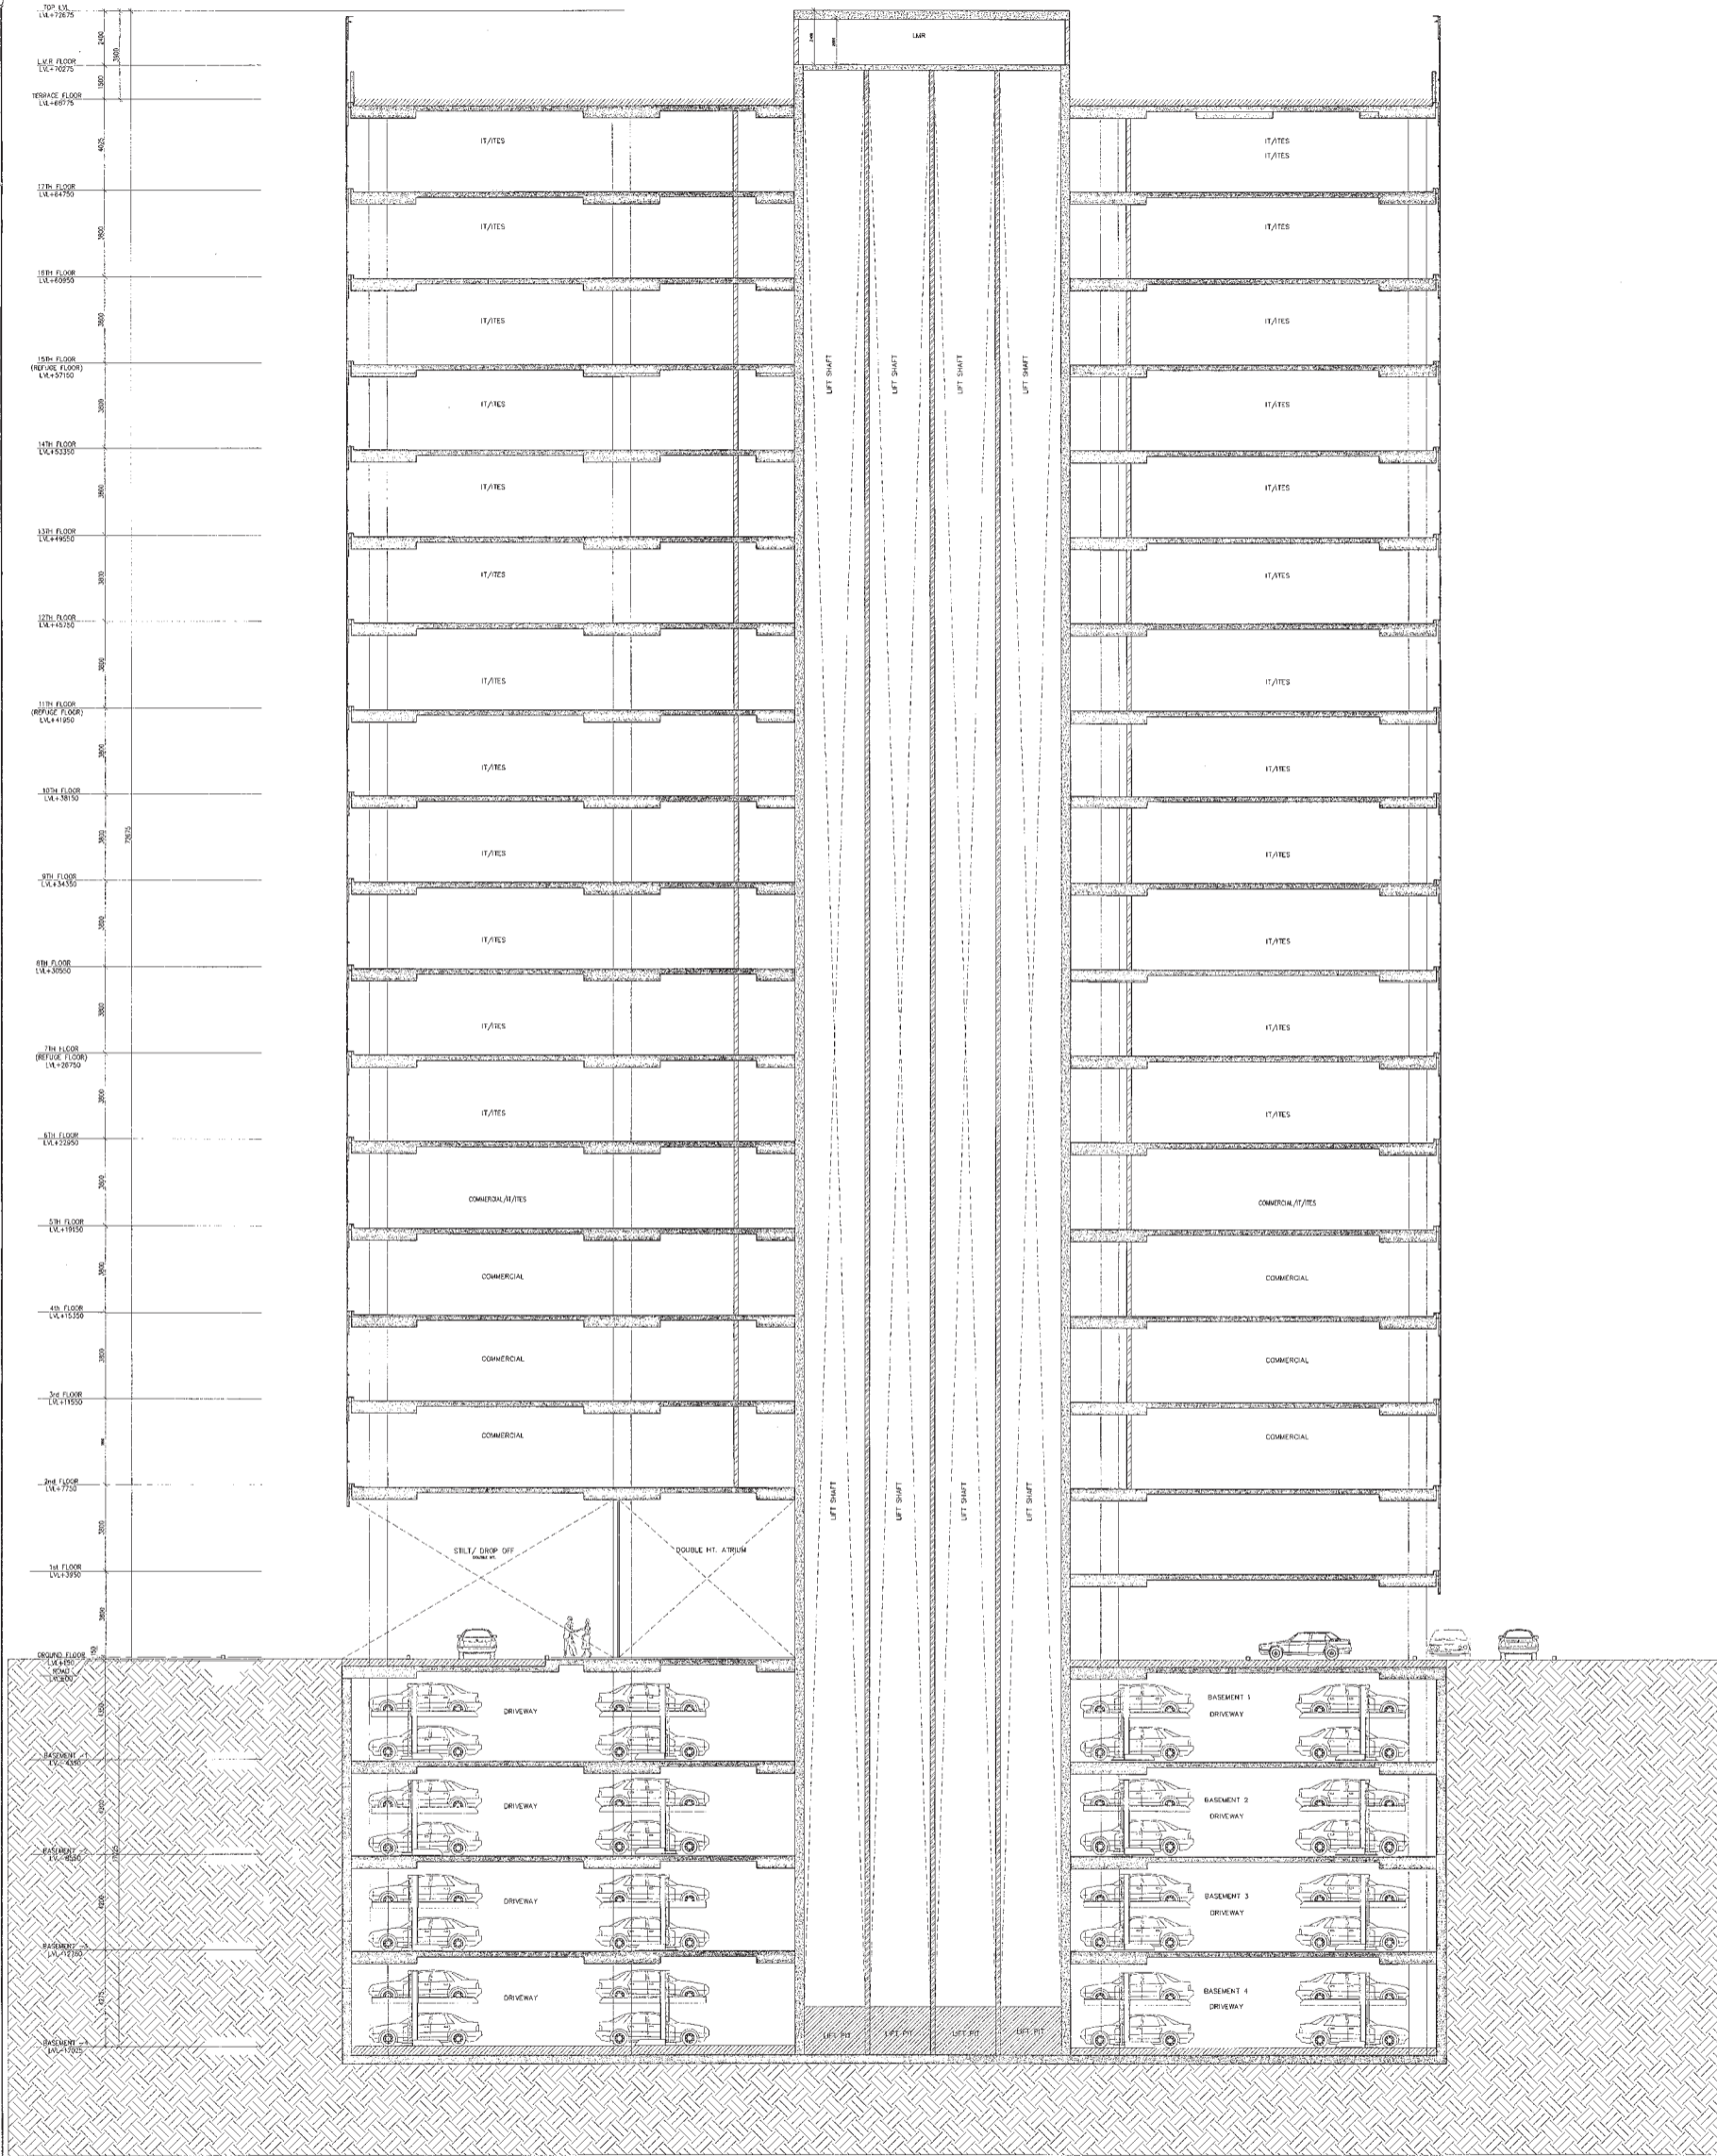

SECTION - AA
(BLOCK-B)

DLF49927

Architect
Hafeez
Contractor
29 Bunk Street, Bombay 400 023, Tel: 2661920

RISIMS
ARCHITECTS

RSMS ARCHITECTS PVT. LTD.
69, Nara Niwas Bhawani Kunj
(Behind D2), Vasant Kunj,
New Delhi-110070.
Tel.: 011-26898616, 26898617
www.rsms-arch.com

Project:
PROPOSED BUILDING PLANS OF
BUILDING - B AND REVISED BUILDING PLANS
OF BUILDING - C, D, E, & F IN CYBER CITY
UNDER TRANSIT ORIENTED DEVELOPMENT
(TOD) POLICY FOR MIX LAND USED
COLONY (70% IT/ITES/+30% COMMERCIAL)
MEASURING 108.55922 ACRES IN SECTOR 24,
25 & 25-A, GURUGRAM MANESAR URBAN
COMPLEX BEING DEVELOPED BY
DLF CYBER CITY DEVELOPERS LIMITED

OWNER: DLF Cyber City Developers Ltd.
DLF 10th Floor DLF Gateway Tower,
DLF Cyber City, Gurugram, Haryana
Pin: 122002

DRAWING TITLE: -
SECTION-AA
BLOCK-B

| | | | | | |
|----------|-------------|---------------|------------------------------|------------|----------------|
| REVISION | JOB NO. - | DRG NO. - | SCALE: - 1:100 | DATE: - | APPROVED BY: - |
| | | BB-12 | | 01-04-2021 | |
| FILE: - | DEALT BY: - | CHECKED BY: - | ARCHITECT'S SEAL & SIGNATURE | | |
| | | | OWNER'S SEAL & SIGNATURE | | |

(Signatures and stamps of architect and owner)