


KEY PLAN
 ARCHITECT (H.O.) S.T.P. *[Signature]*
 Member Secretary B.P.C. *[Signature]*
 Member Chairman B.P.C. *[Signature]*

[Signature]
 AD(HO)

[Signatures]
 A.P.

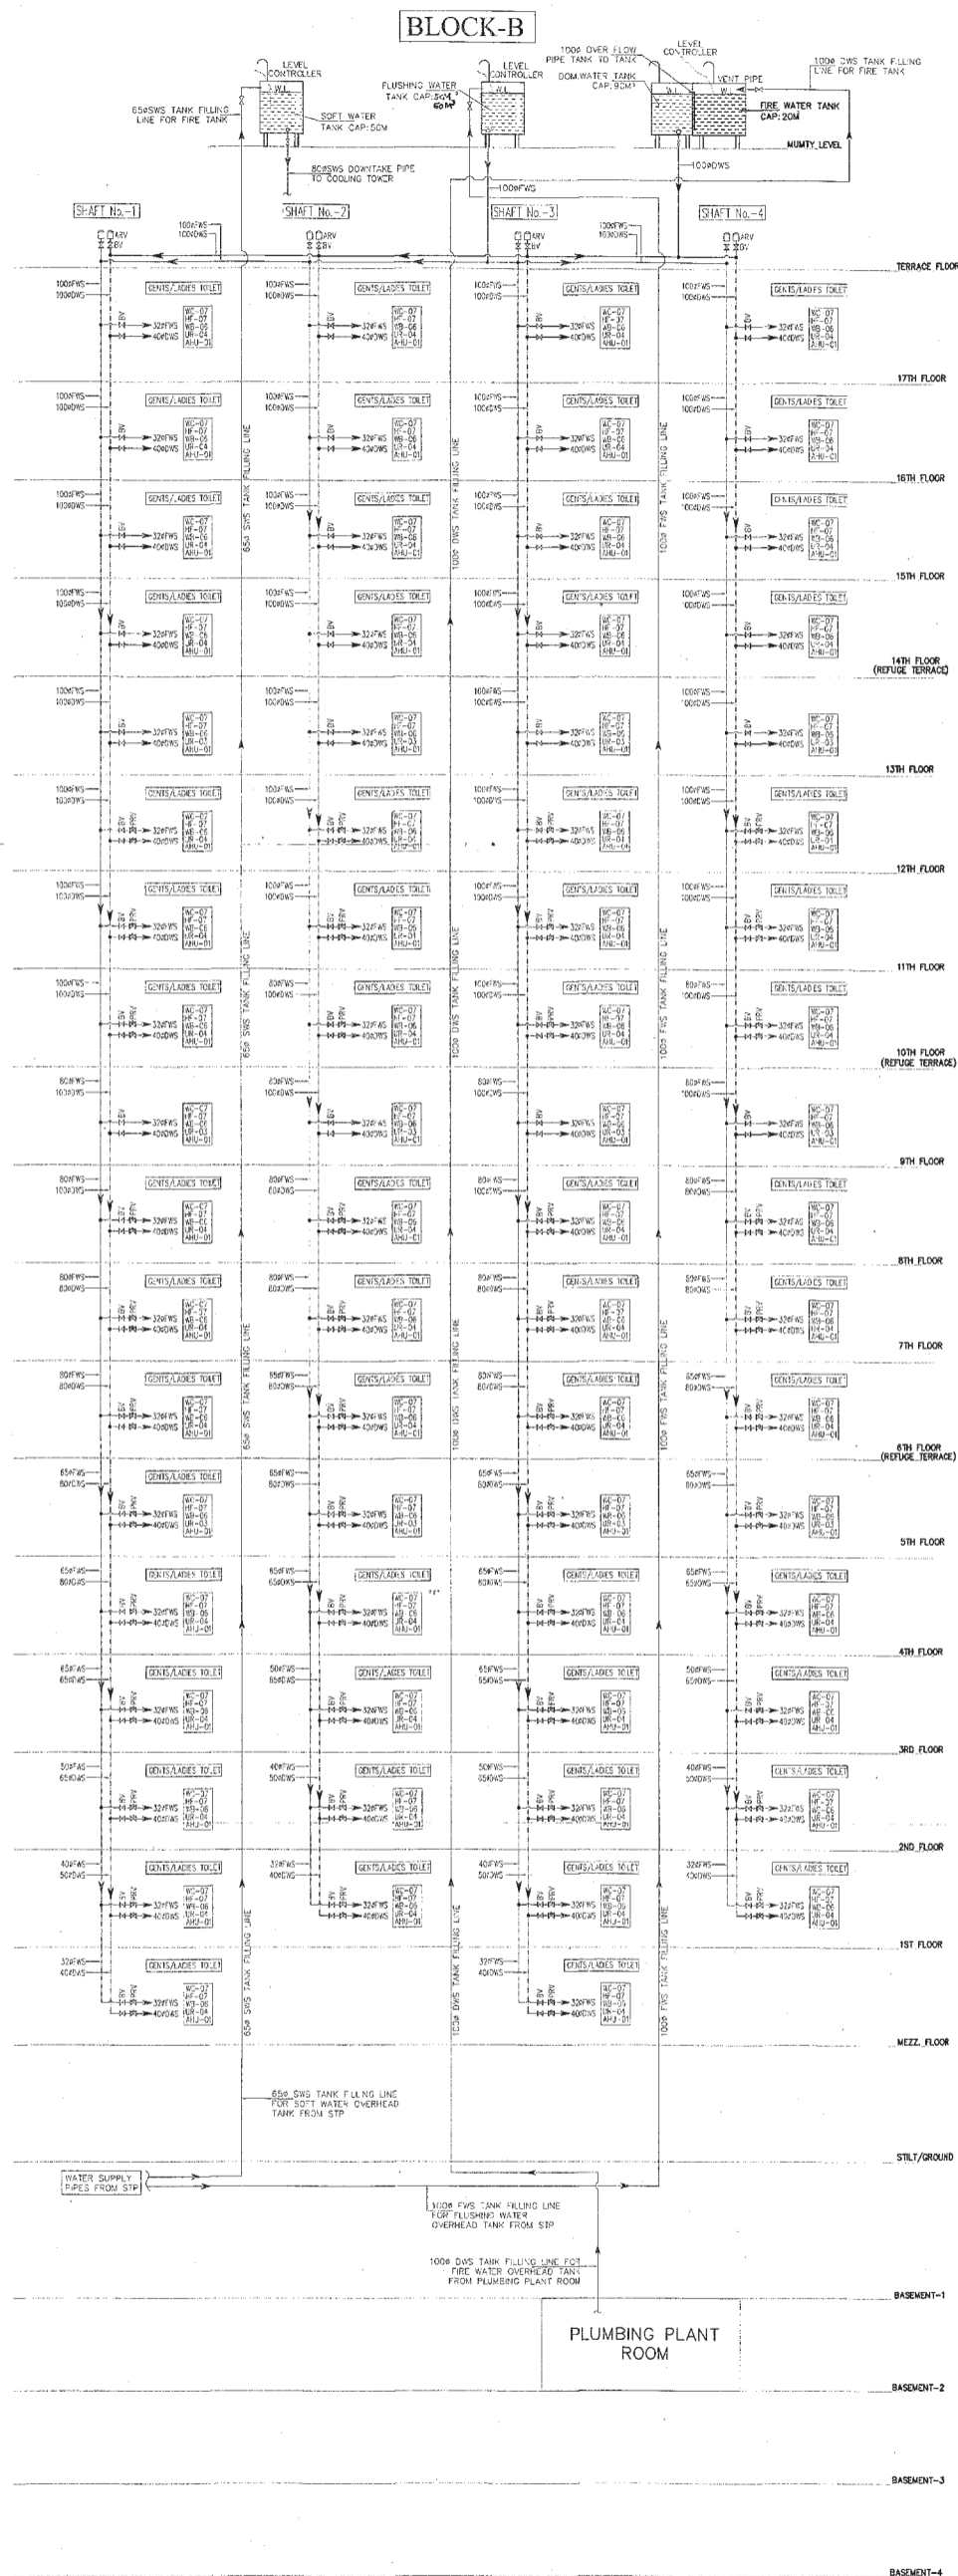

LEGEND:

S.NO.	DESCRIPTION
01.	DOMESTIC WATER SUPPLY LINE
02.	FLUSHING WATER SUPPLY LINE
03.	B.B.F.V. BUTTER FLY VALVE
04.	B.V. BALL VALVE
05.	P.R.V. PRESSURE REDUCER VALVE
06.	A.R.V. AIR RELEASE VALVE WITH ISOLATION VALVE

DLF49928

**Architect
 Hafeez
 Contractor**
 29 Bank Street, Bombay 400 023. Tel.2661920

RSMIS ARCHITECTS

RSMS ARCHITECTS PVT. LTD.
 69, Nara Niwas (Bhowani Kunj)
 (Behind D2), Vasant Kunj,
 New Delhi-110070.
 Tel. 011-26898616, 26898617
 www.rsmis-arch.com

Project:
 PROPOSED BUILDING PLANS OF BUILDING - B AND REVISED BUILDING PLANS OF BUILDING - C, D, E, & F IN CYBER CITY UNDER TRANSIT ORIENTED DEVELOPMENT (TOD) POLICY FOR MIX LAND USED COLONY (70% IT/ITES/4-30% COMMERCIAL) MEASURING 108.55922 ACRES IN SECTOR 24, 25 & 25-A, GURUGRAM MANESAR URBAN COMPLEX BEING DEVELOPED BY DLF CYBER CITY DEVELOPERS LIMITED

OWNER: DLF Cyber City Developers Ltd.
 10th Floor DLF Gateway Tower,
 DLF Cyber City, Gurugram,
 Haryana Pin:122002

DRAWING TITLE: **TOWER-B WATER SUPPLY SCHEMATIC DIAGRAM**

REVISION	JOB NO.:-	DRG NO. SD-01	NORTH
	SCALE:- N.T.S.	DATE:- 01-04-2021	<i>[North Arrow]</i>

FILE:- DEALT BY:- CHECKED BY:- APPROVED BY:-

ARCHITECT'S SEAL & SIGNATURE: *[Signature]*
 OWNER'S SEAL & SIGNATURE: *[Signature]*

WATER SUPPLY SCHEMATIC DIAGRAM (BLOCK-B)

Checked and found ok for Public Health (Internal) Service and subject to comments in forwarding to the No. 26/10/2021
 Superintendent (Sanitation) HSWP, Patancheru