

This is a "PROVISIONAL BUILDING PLAN" approved only for the purpose of inviting objections from the general public.


DRG NO. BC-05

Checked and Signed by Public Health
 Member Secretary BPC
 Chairman BPC
 Ram Arjit, BPC
 AD(HQ)
 BPC

INC SD PA A/P

DLF49943

KEY PLAN

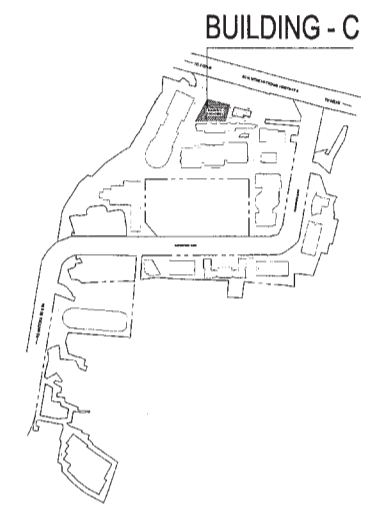

Architect Hafeez Contractor
 29 Bank Street, Borjaya 403 023, Tel: 2647026

RISMS ARCHITECTS

RSMS ARCHITECTS PVT. LTD.
 69, Nora Niwas, Bhawani Kunj (Behind D2), Vasant Kunj, New Delhi-110070.
 Tel.: 011-26898616, 26898617
 www.rsms-arch.com

Project:
 PROPOSED BUILDING PLANS OF BUILDING - B AND REVISED BUILDING PLANS OF BUILDING - C, D, E, & F IN CYBER CITY UNDER TRANSIT ORIENTED DEVELOPMENT (TOD) POLICY FOR MIX LAND USED COLONY (70% IT/ITES/+30% COMMERCIAL) MEASURING 108.55922 ACRES IN SECTOR 24, 25 & 25-A, GURUGRAM MANESAR URBAN COMPLEX BEING DEVELOPED BY DLF CYBER CITY DEVELOPERS LIMITED


OWNER: DLF Cyber City Developers Ltd.
 10th Floor DLF Gateway Tower, DLF Cyber City, Gurugram, Haryana Pin: 122002

DRAWING TITLE: TERRACE PLAN BLOCK-C

REVISION: JOB NO: - DRG NO: BC-05 NORTH:

SCALE: 1:100 DATE: 01-04-2021

FILE: - DEALT BY: - CHECKED BY: - APPROVED BY: -
 ARCHITECT'S SEAL & SIGNATURE:
 OWNER'S SEAL & SIGNATURE:

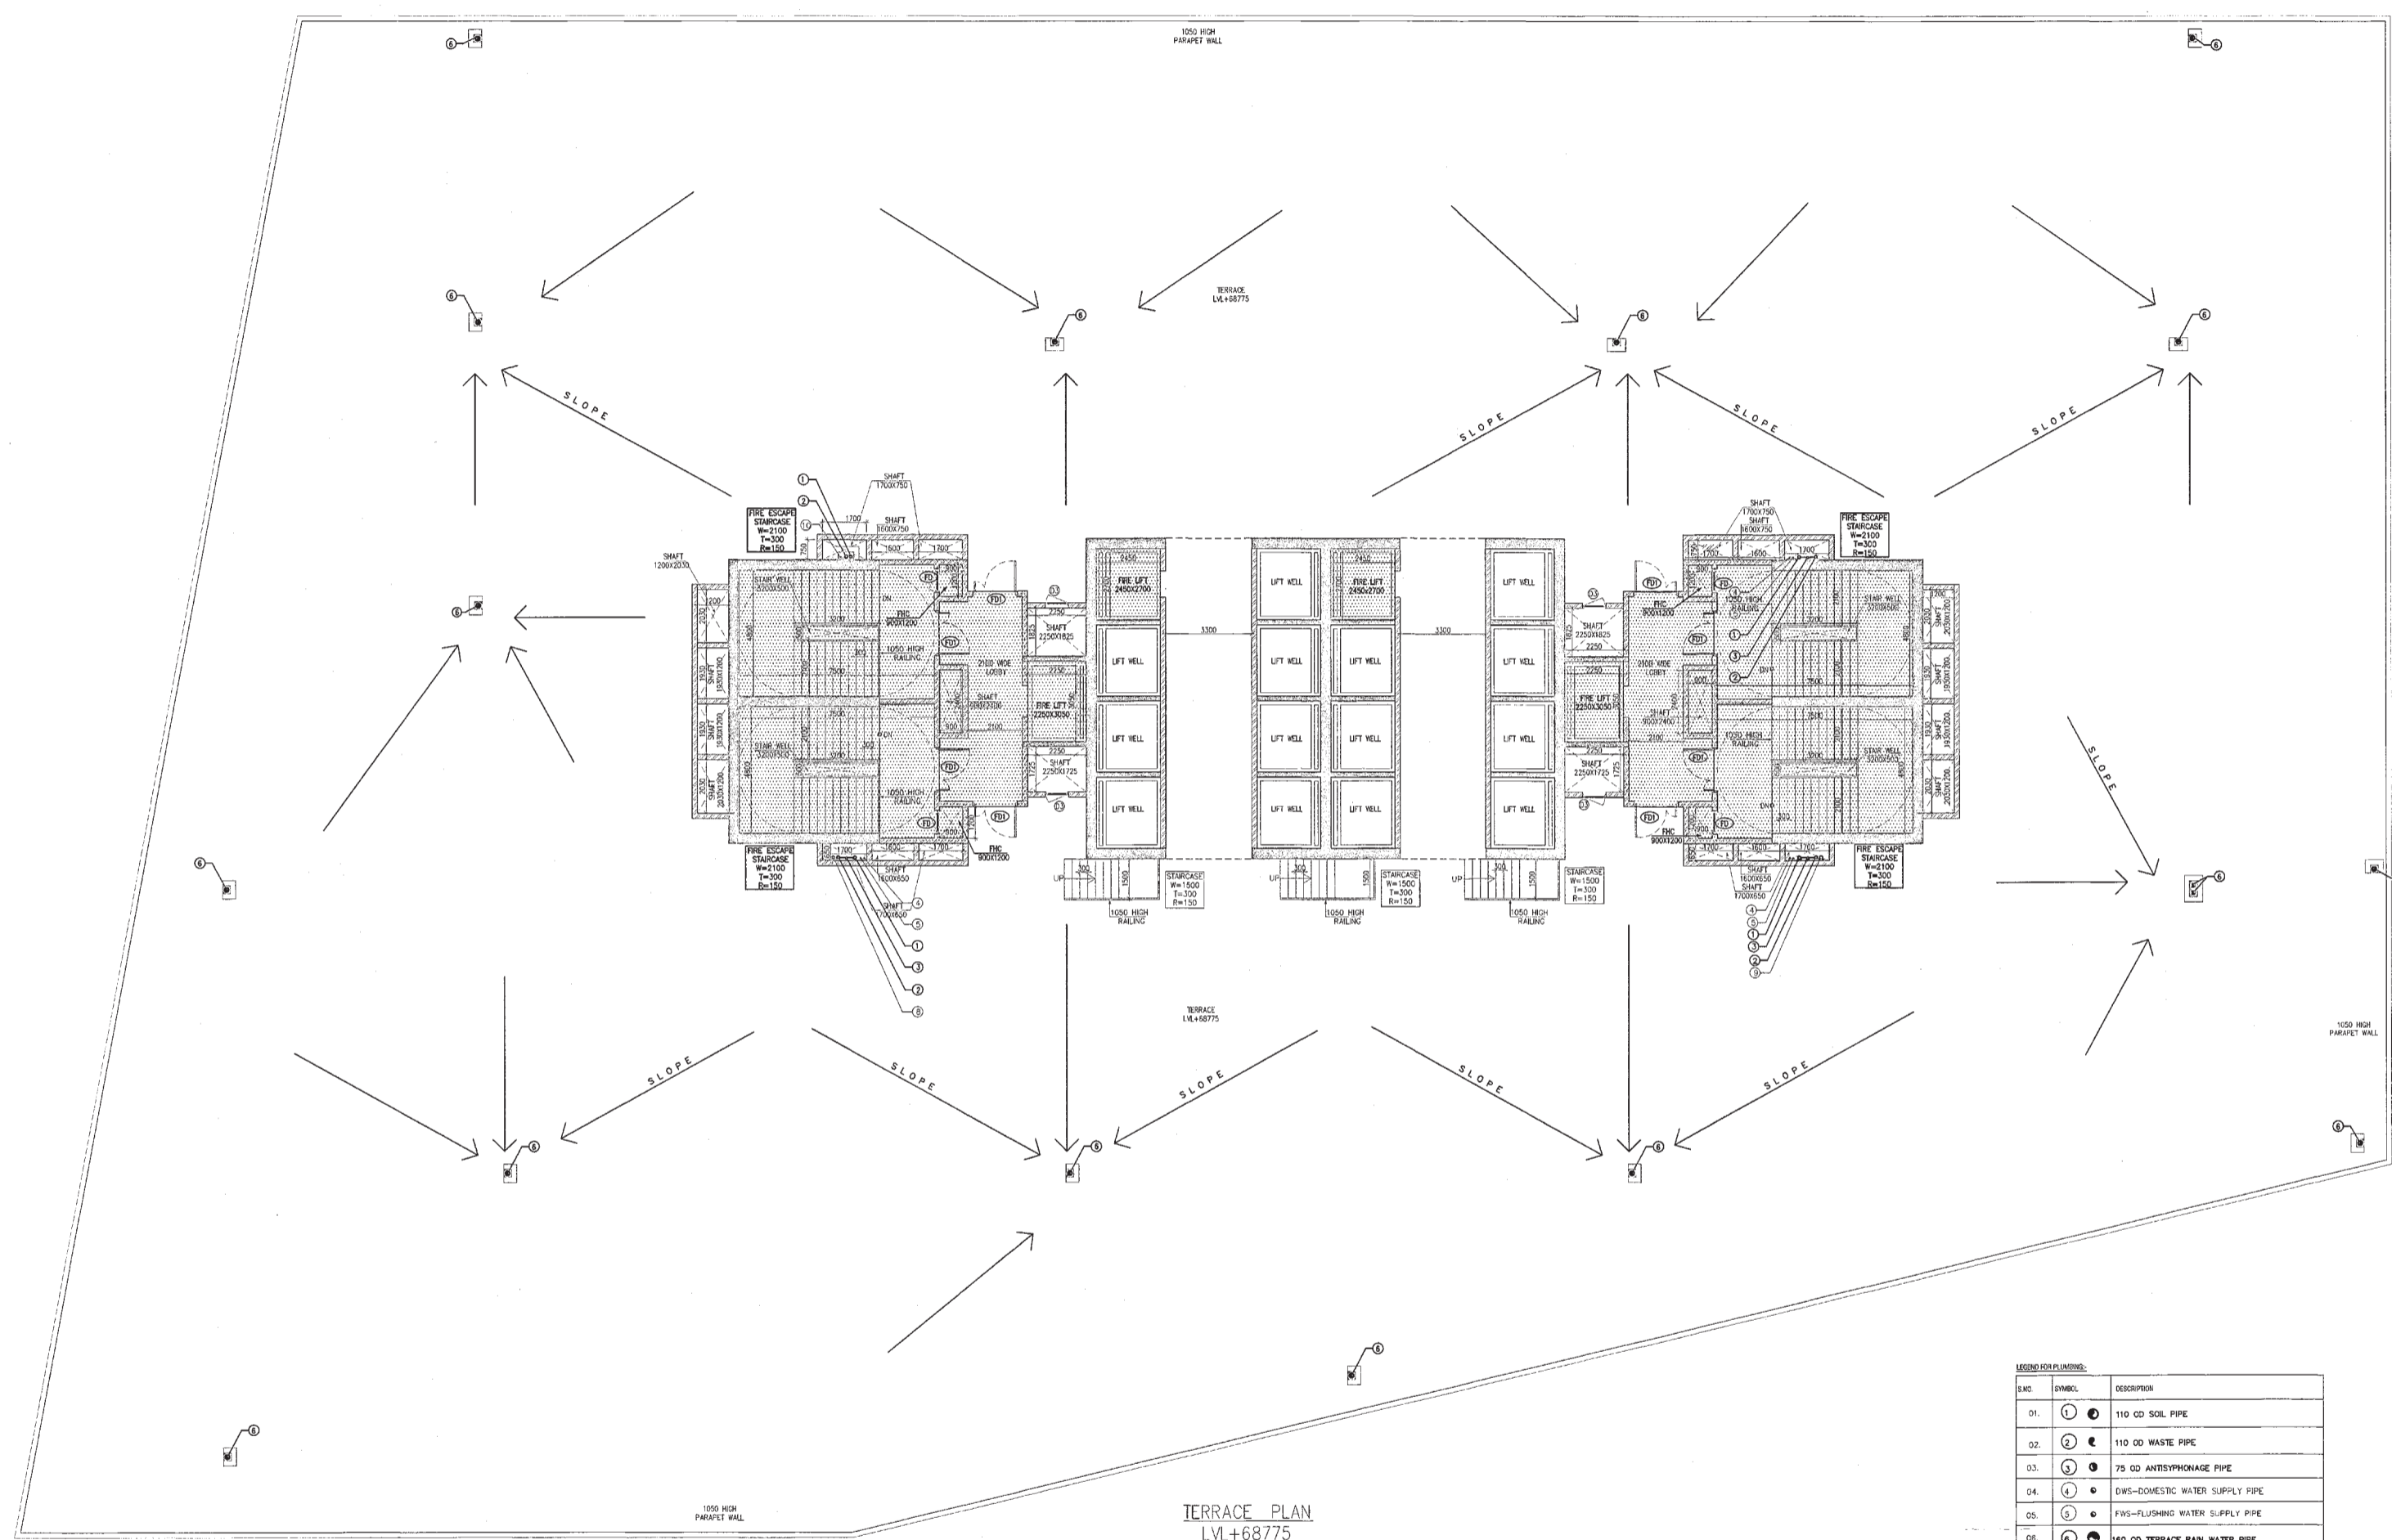

TERRACE PLAN (BLOCK-C)

SNO.	SYMBOL	DESCRIPTION
01.	①	110 OD SOIL PIPE
02.	②	110 OD WASTE PIPE
03.	③	75 OD ANTI-SIPHONAGE PIPE
04.	④	DWS-DOMESTIC WATER SUPPLY PIPE
05.	⑤	FWS-FLUSHING WATER SUPPLY PIPE
06.	⑥	160 OD TERRACE RAIN WATER PIPE
07.	⑦	110 OD MUNITY & BALCONY RAIN WATER PIPE
08.	⑧	DOMESTIC WATER RISER TO O.H. TANK FROM WSP
09.	⑨	FLUSHING WATER RISER TO O.H. TANK FROM WSP
10.	⑩	SOFT WATER RISER TO O.H. TANK FROM SWP
11.	⑪	110 OD BASEMENT DRAIN PIPE
12.	FD	FLOOR DRAIN
13.	FT	FLOOR TRAP
14.	UT	URINAL TRAP
15.	COP	FLOOR CLEAN OUT
16.	—	SOIL PIPE
17.	—	WASTE PIPE
18.	—	FLUSHING WATER SUPPLY (GRAVITY SUPPLY)
19.	—	DOMESTIC WATER SUPPLY (GRAVITY SUPPLY)