
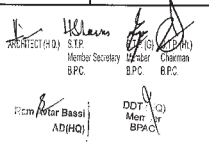
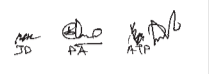


This is a "PROVISIONAL BUILDING PLAN" approved only for the purpose of inviting objections from the general public.

DRG NO. BC-07


 Member Secretary BPC
 Chairman BPC
 Member BPA
 Member BPA


 M.S. P.A. A.P.

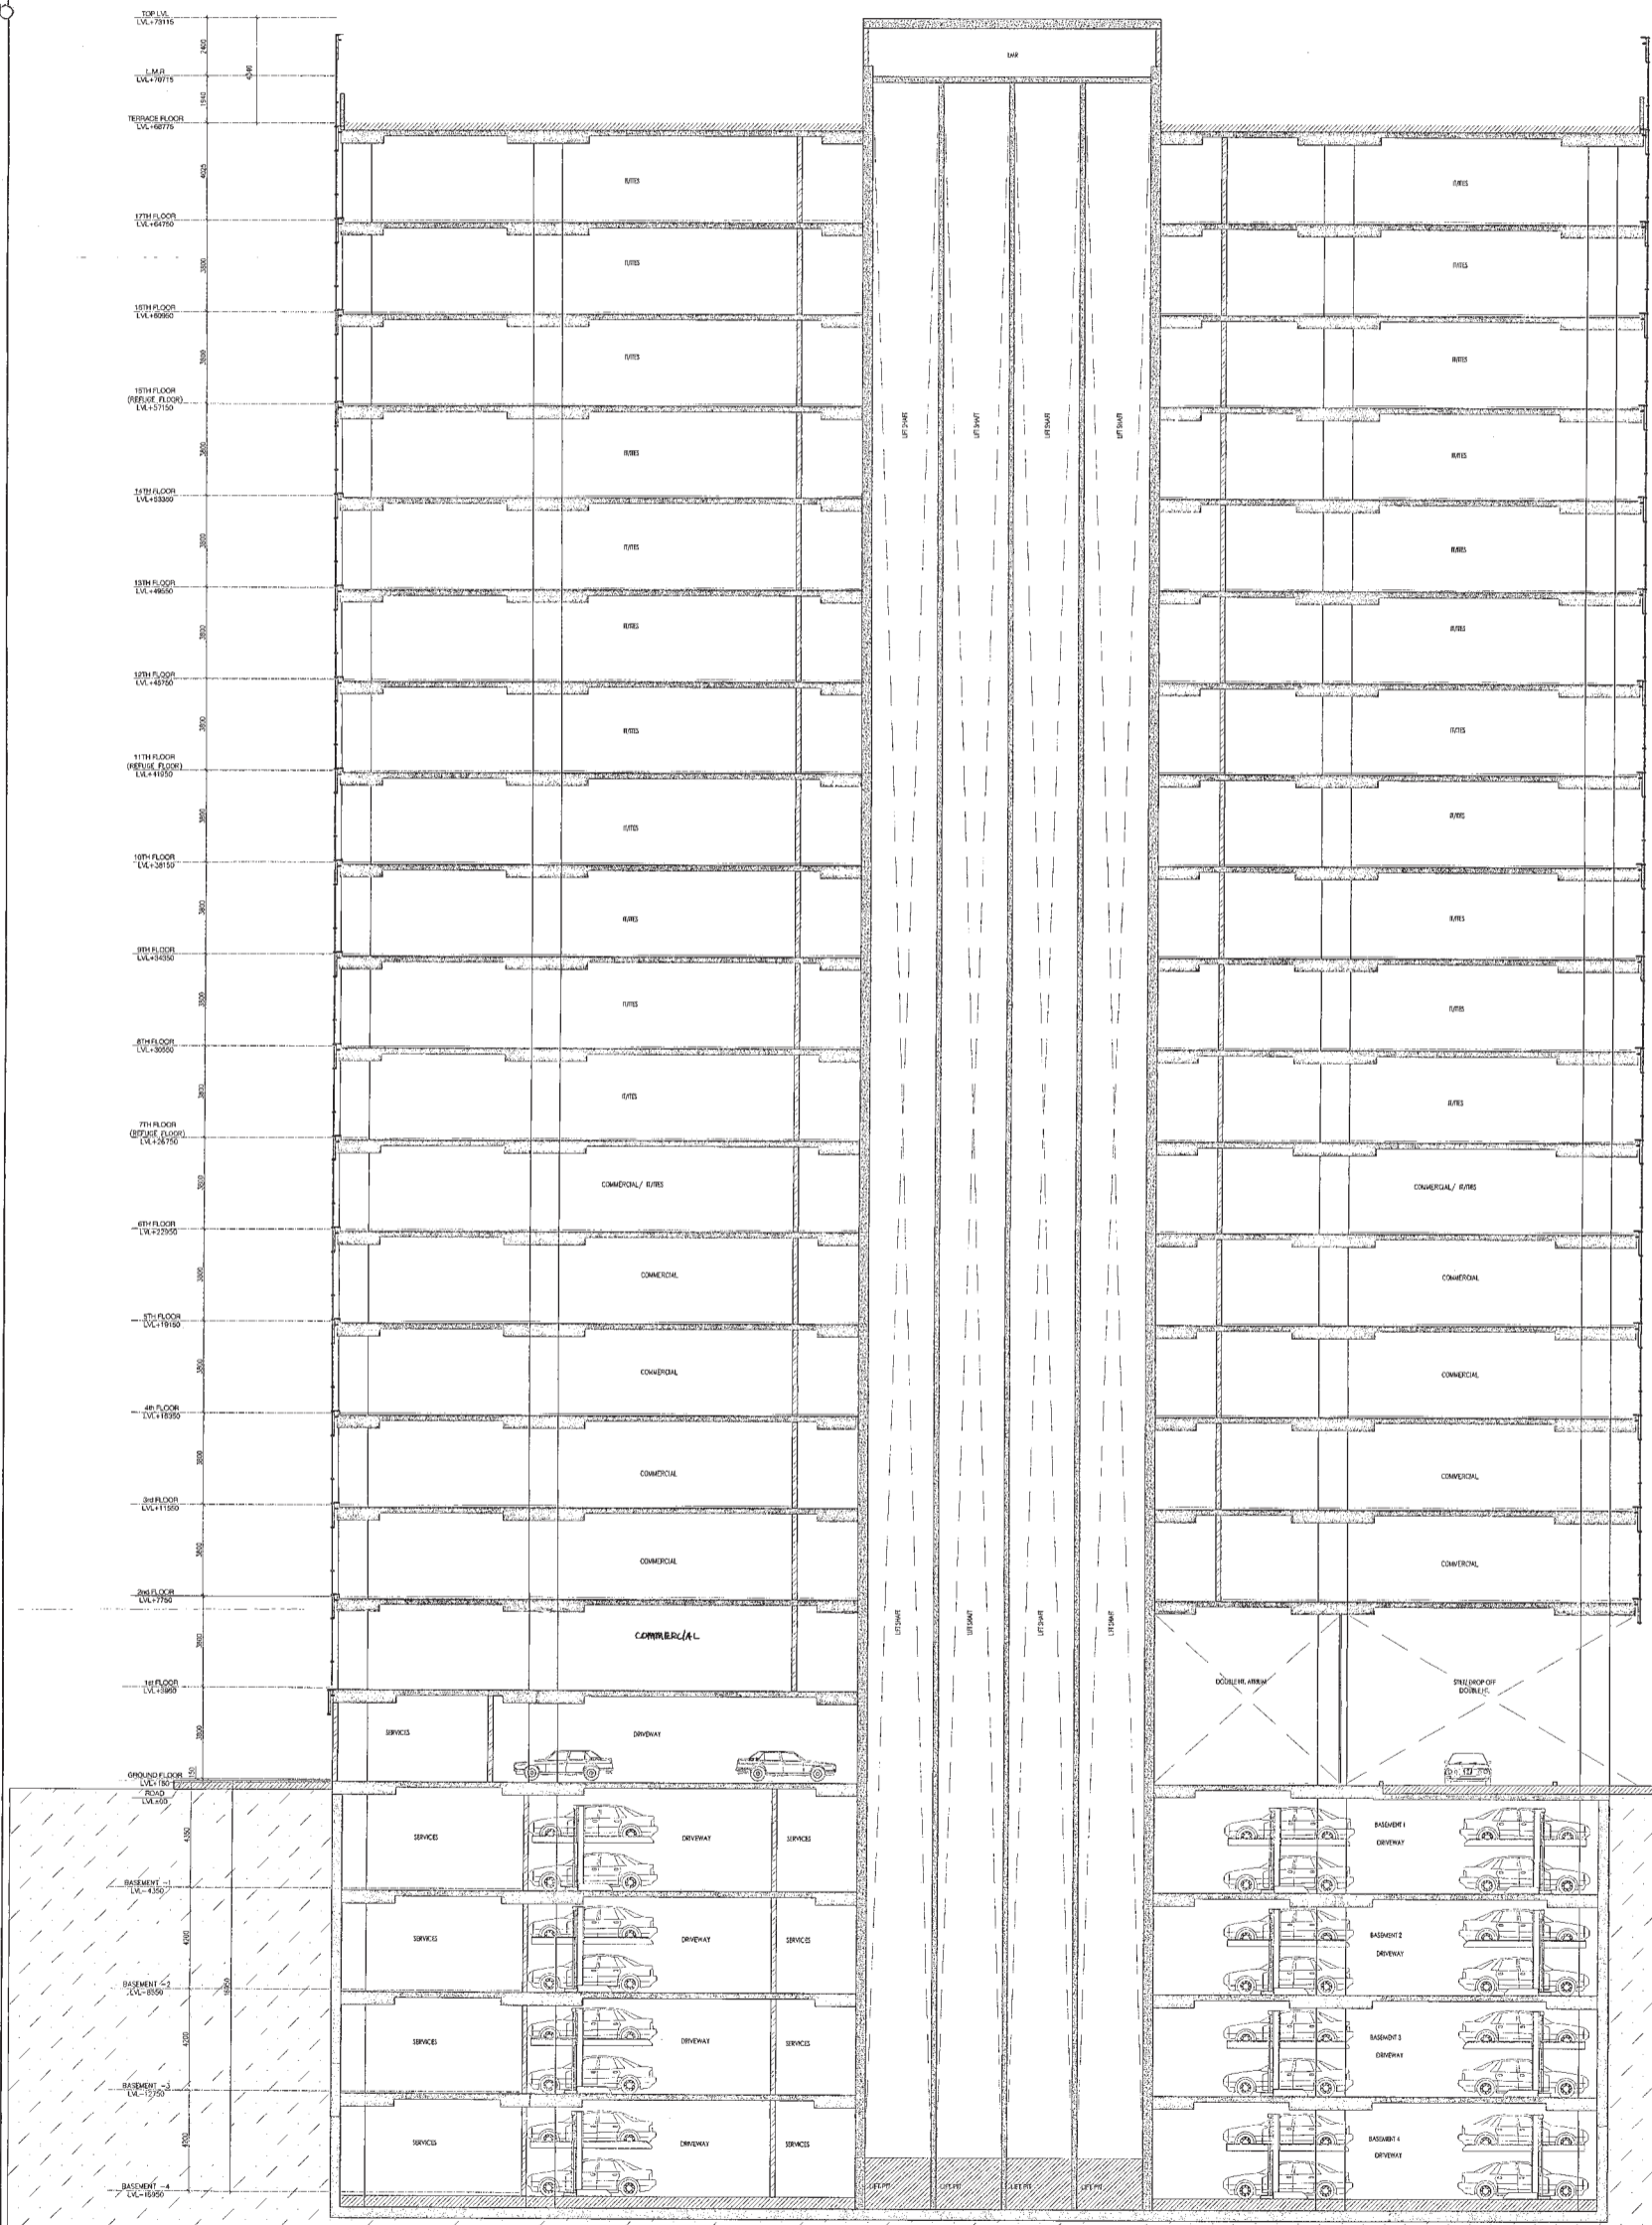

SECTION - AA
(BLOCK-C)

DLF49946

Architect
Hafeez Contractor
 29 Bani Street, Bombay 400 073, Tel: 2661920


RISMS ARCHITECTS


RSMS ARCHITECTS PVT. LTD.
 69, Nora Niwas, Bhawani Kunj
 (Behind D2), Vasant Kunj,
 New Delhi-110070.
 Tel.: 011-26898616, 26898617
 www.rsms-arch.com

Project:
 PROPOSED BUILDING PLANS OF BUILDING - B AND REVISED BUILDING PLANS OF BUILDING - C, D, E, & F IN CYBER CITY UNDER TRANSIT ORIENTED DEVELOPMENT (TOD) POLICY FOR MIX LAND USED COLONY (70% IT/ITES/+30% COMMERCIAL) MEASURING 108.55922 ACRES IN SECTOR 24, 25 & 25-A, GURUGRAM MANESAR URBAN COMPLEX BEING DEVELOPED BY DLF CYBER CITY DEVELOPERS LIMITED

OWNER: DLF Cyber City Developers Ltd.
DLF

DRAWING TITLE: SECTION-AA BLOCK-C

REVISION	JOB NO.:	DRG NO.:	NORTH
		BC-07	
	SCALE: 1:100	DATE: 01-04-2021	
FILE: -	DEALT BY: -	CHECKED BY: -	APPROVED BY: -

ARCHITECT'S SEAL & SIGNATURE

 OWNER'S SEAL & SIGNATURE
