
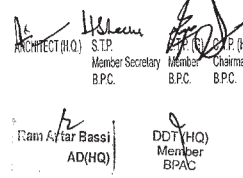


This is a "PROVISIONAL BUILDING PLAN" approved only for the purpose of inviting objections from the general public.

DRG NO. BC-10


 Director (HO) S.T.P. Member Secretary BPC
 Chairman BPC
 AD(HQ) Member BPC


 JD PA AP

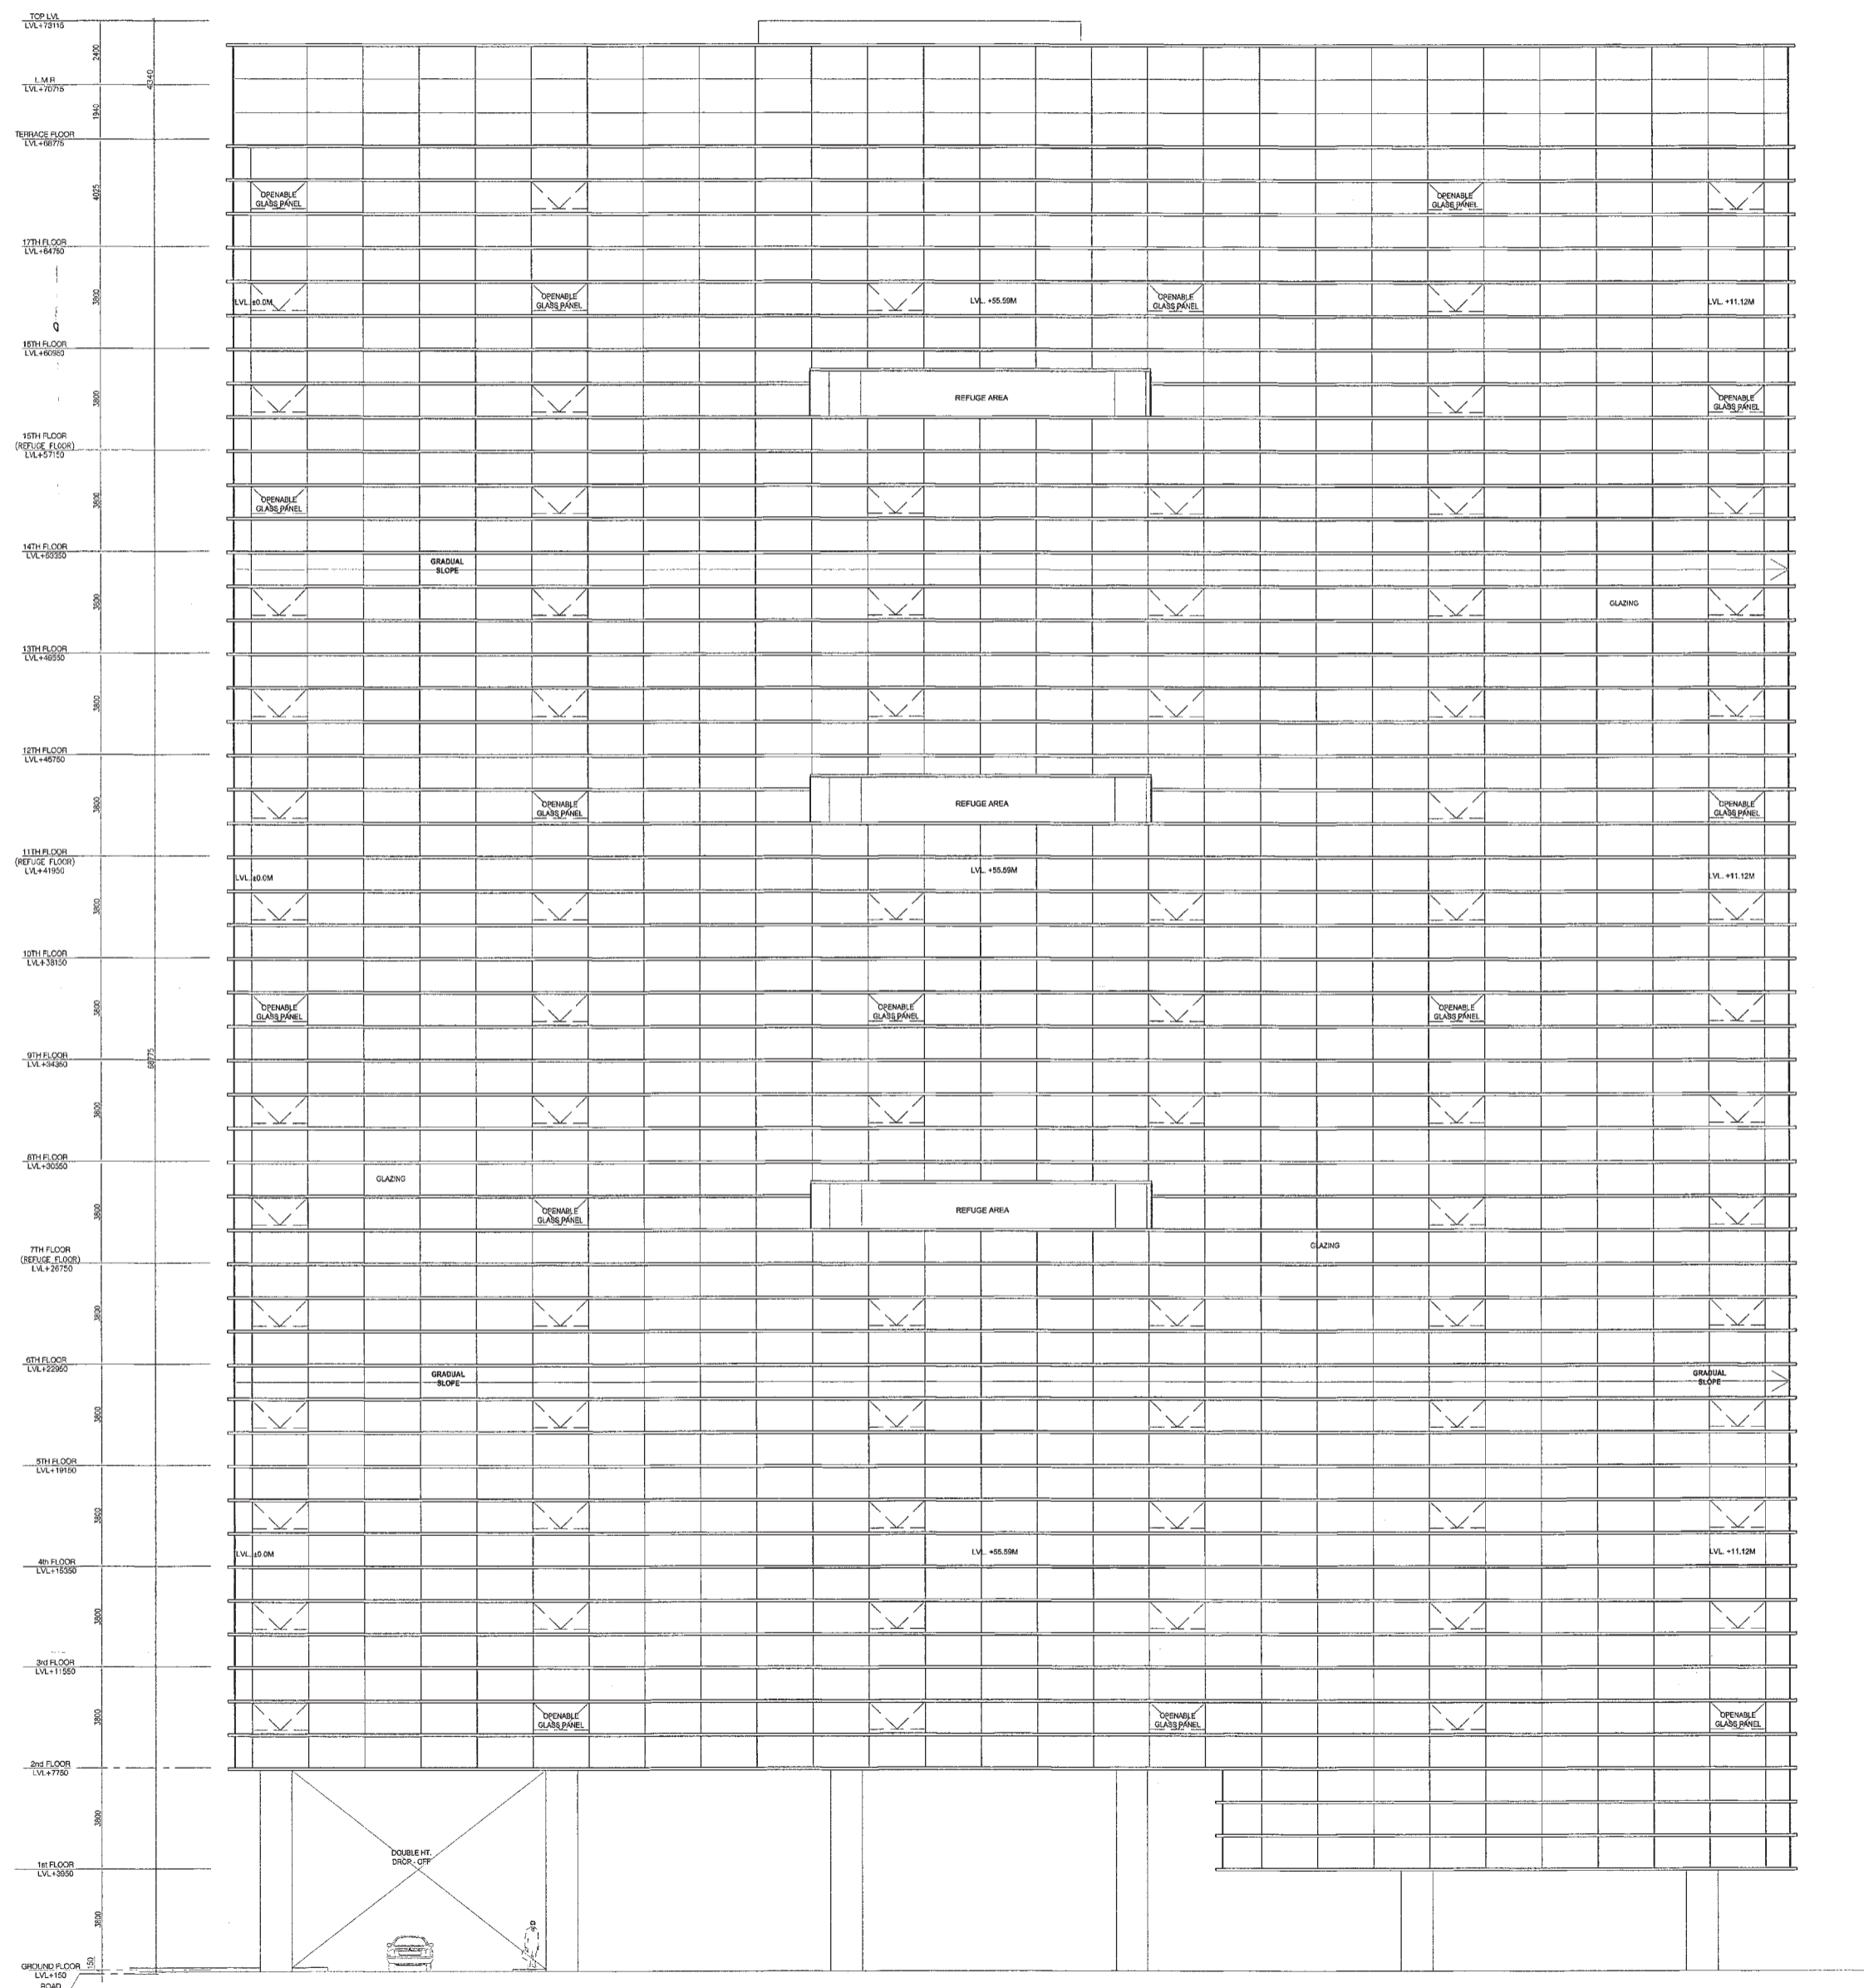

ELEVATION - B
(BLOCK - C)

DLF49949

Architect
Hafeez
Contractor
 29 Bank Street, Bombay 400 023, Tel: 26461929

RISMS
ARCHITECTS

RSMS ARCHITECTS PVT. LTD.
 69, Nora Niwas Bhawani Kunj
 (Behind D2), Vasant Kunj,
 New Delhi-110070.
 Tel.: 011-26898616, 26898617
 www.rsms-arch.com

Project:
 PROPOSED BUILDING PLANS OF
 BUILDING - B AND REVISED BUILDING PLANS
 OF BUILDING - C, D, E, & F IN CYBER CITY
 UNDER TRANSIT ORIENTED DEVELOPMENT
 (TOD) POLICY FOR MIX LAND USED
 COLONY (70% IT/ITES/+30% COMMERCIAL)
 MEASURING 108.55922 ACRES IN SECTOR 24,
 25 & 25-A, CURUGRAM MANESAR URBAN
 COMPLEX BEING DEVELOPED BY
 DLF CYBER CITY DEVELOPERS LIMITED

OWNER: DLF Cyber City Developers Ltd.
 10th Floor DLF Gateway Tower,
 DLF Cyber City, Gurugram, Haryana
 Pin: 122002

DRAWING TITLE: -

ELEVATION-B
BLOCK-C

REVISION	JOB NO. -	DRG NO. BC-10	NORTH -
SCALE: - 1:100	DATE: - 01-04-2021		

FILE: -	DEALT BY: -	CHECKED BY: -	APPROVED BY: -
---------	-------------	---------------	----------------

ARCHITECT'S SEAL & SIGNATURE	OWNER'S SEAL & SIGNATURE
------------------------------	--------------------------

