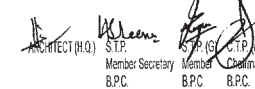
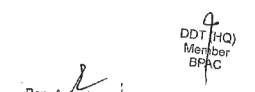
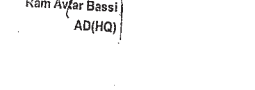
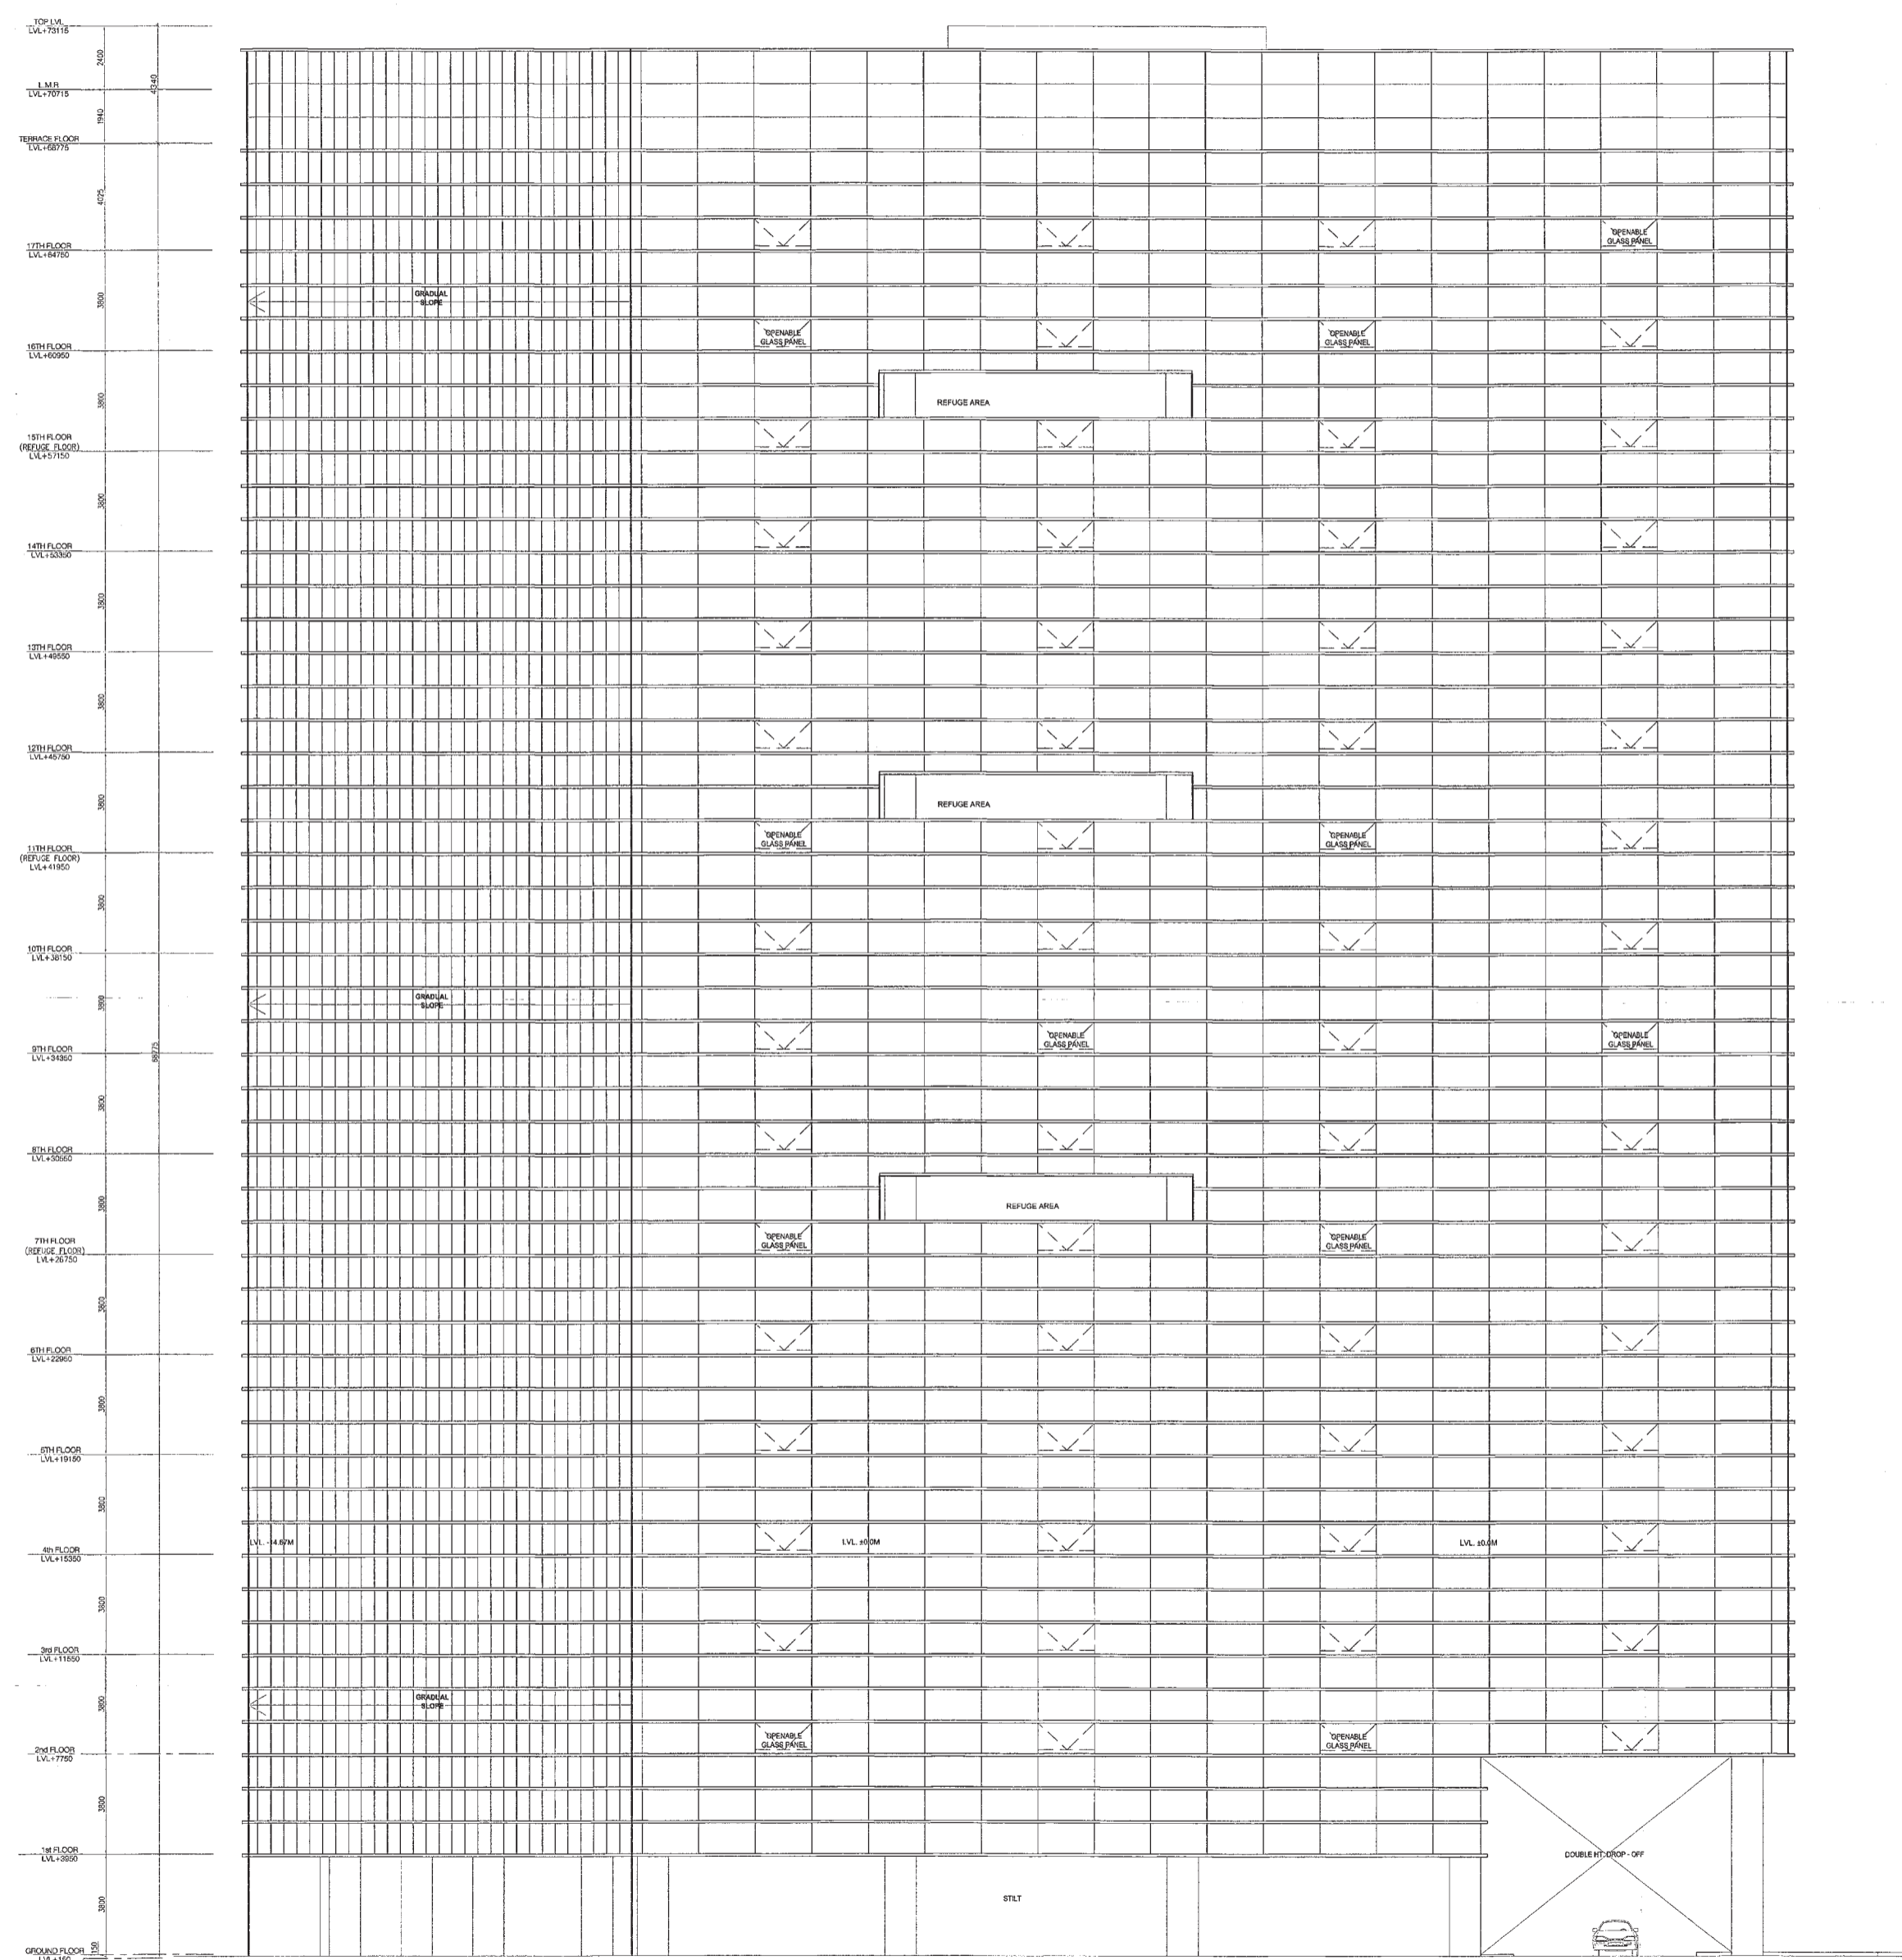


This is a "PROVISIONAL BUILDING PLAN" approved only for the purpose of inviting objections from the general public

DRG NO. BC-12


  
 Member Secretary B.P.C.
   

  
 Member B.P.C.
   

  
 Member B.P.C.



ELEVATION - D  
(BLOCK - C)

DLF49951

**Architect**  
**Hafeez**  
**Contractor**  
 29, Bani Street, Sonby 436 823, Tel: 2626788

**RISIMIS**  
**ARCHITECTS**


RSMS ARCHITECTS PVT. LTD.  
 69, Nora Niwas, Bhawani Kunj  
 (Behind D2), Vasant Kunj,  
 New Delhi-110070.  
 Tel.: 011-26898616, 26898617  
 www.rsms-arch.com

Project:  
 PROPOSED BUILDING PLANS OF  
 BUILDING - B AND REVISED BUILDING PLANS  
 OF BUILDING - C, D, E, & F IN CYBER CITY  
 UNDER TRANSIT ORIENTED DEVELOPMENT  
 (TOD) POLICY FOR MIX LAND USED  
 COLONY (70% IT/ITES/+30% COMMERCIAL)  
 MEASURING 108.55922 ACRES IN SECTOR 24,  
 25 & 25-A, GURUGRAM MANESAR URBAN  
 COMPLEX BEING DEVELOPED BY  
 DLF CYBER CITY DEVELOPERS LIMITED

OWNER: DLF Cyber City Developers Ltd.  
 10th Floor DLF Gateway Tower,  
 DLF Cyber City, Gurugram, Haryana  
 Pin: 122002

DRAWING TITLE: -

ELEVATION-D  
BLOCK-C

REVISION	JOB NO. -	DRG NO. -	NORTH -
		BC-12	
	SCALE: -	DATE: -	
	1:100	01-04-2021	

FILE: -	DEALT BY: -	CHECKED BY: -	APPROVED BY: -

ARCHITECT'S SEAL & SIGNATURE	OWNER'S SEAL & SIGNATURE
