
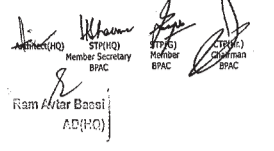



This is a "PROVISIONAL BUILDING PLAN" approved only for the purpose of inviting objections from the general public.


 Ram Arora (Owner)
 DCA-10
 M. S. Bhatnagar

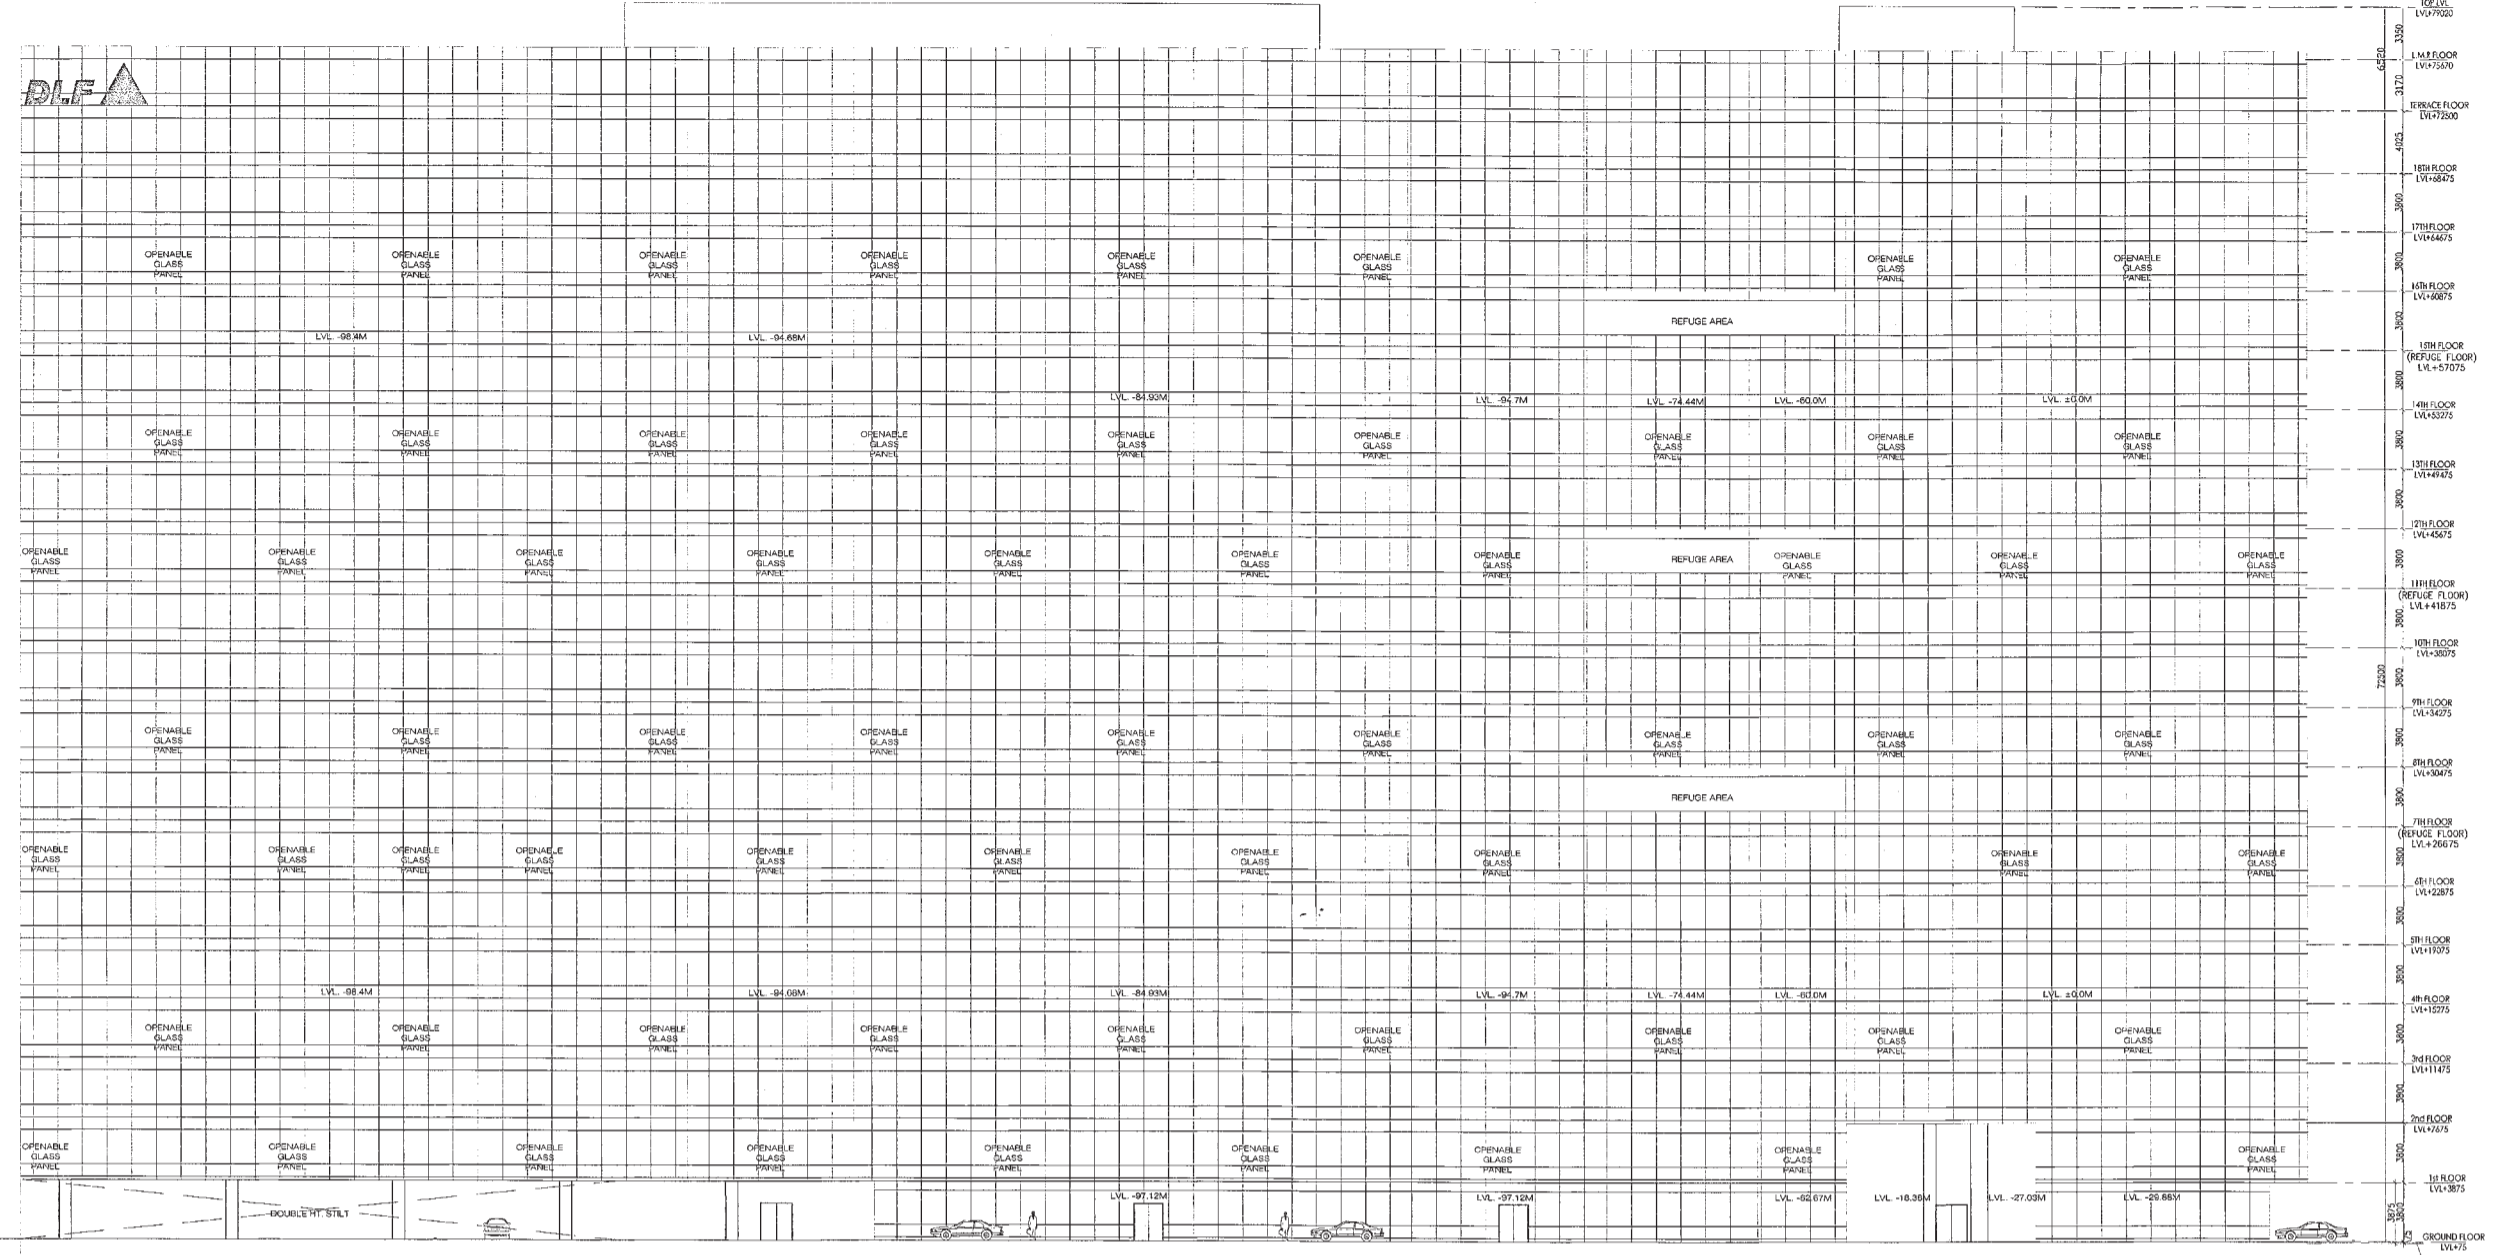

ELEVATION-A
BLOCK-D

DLF49972

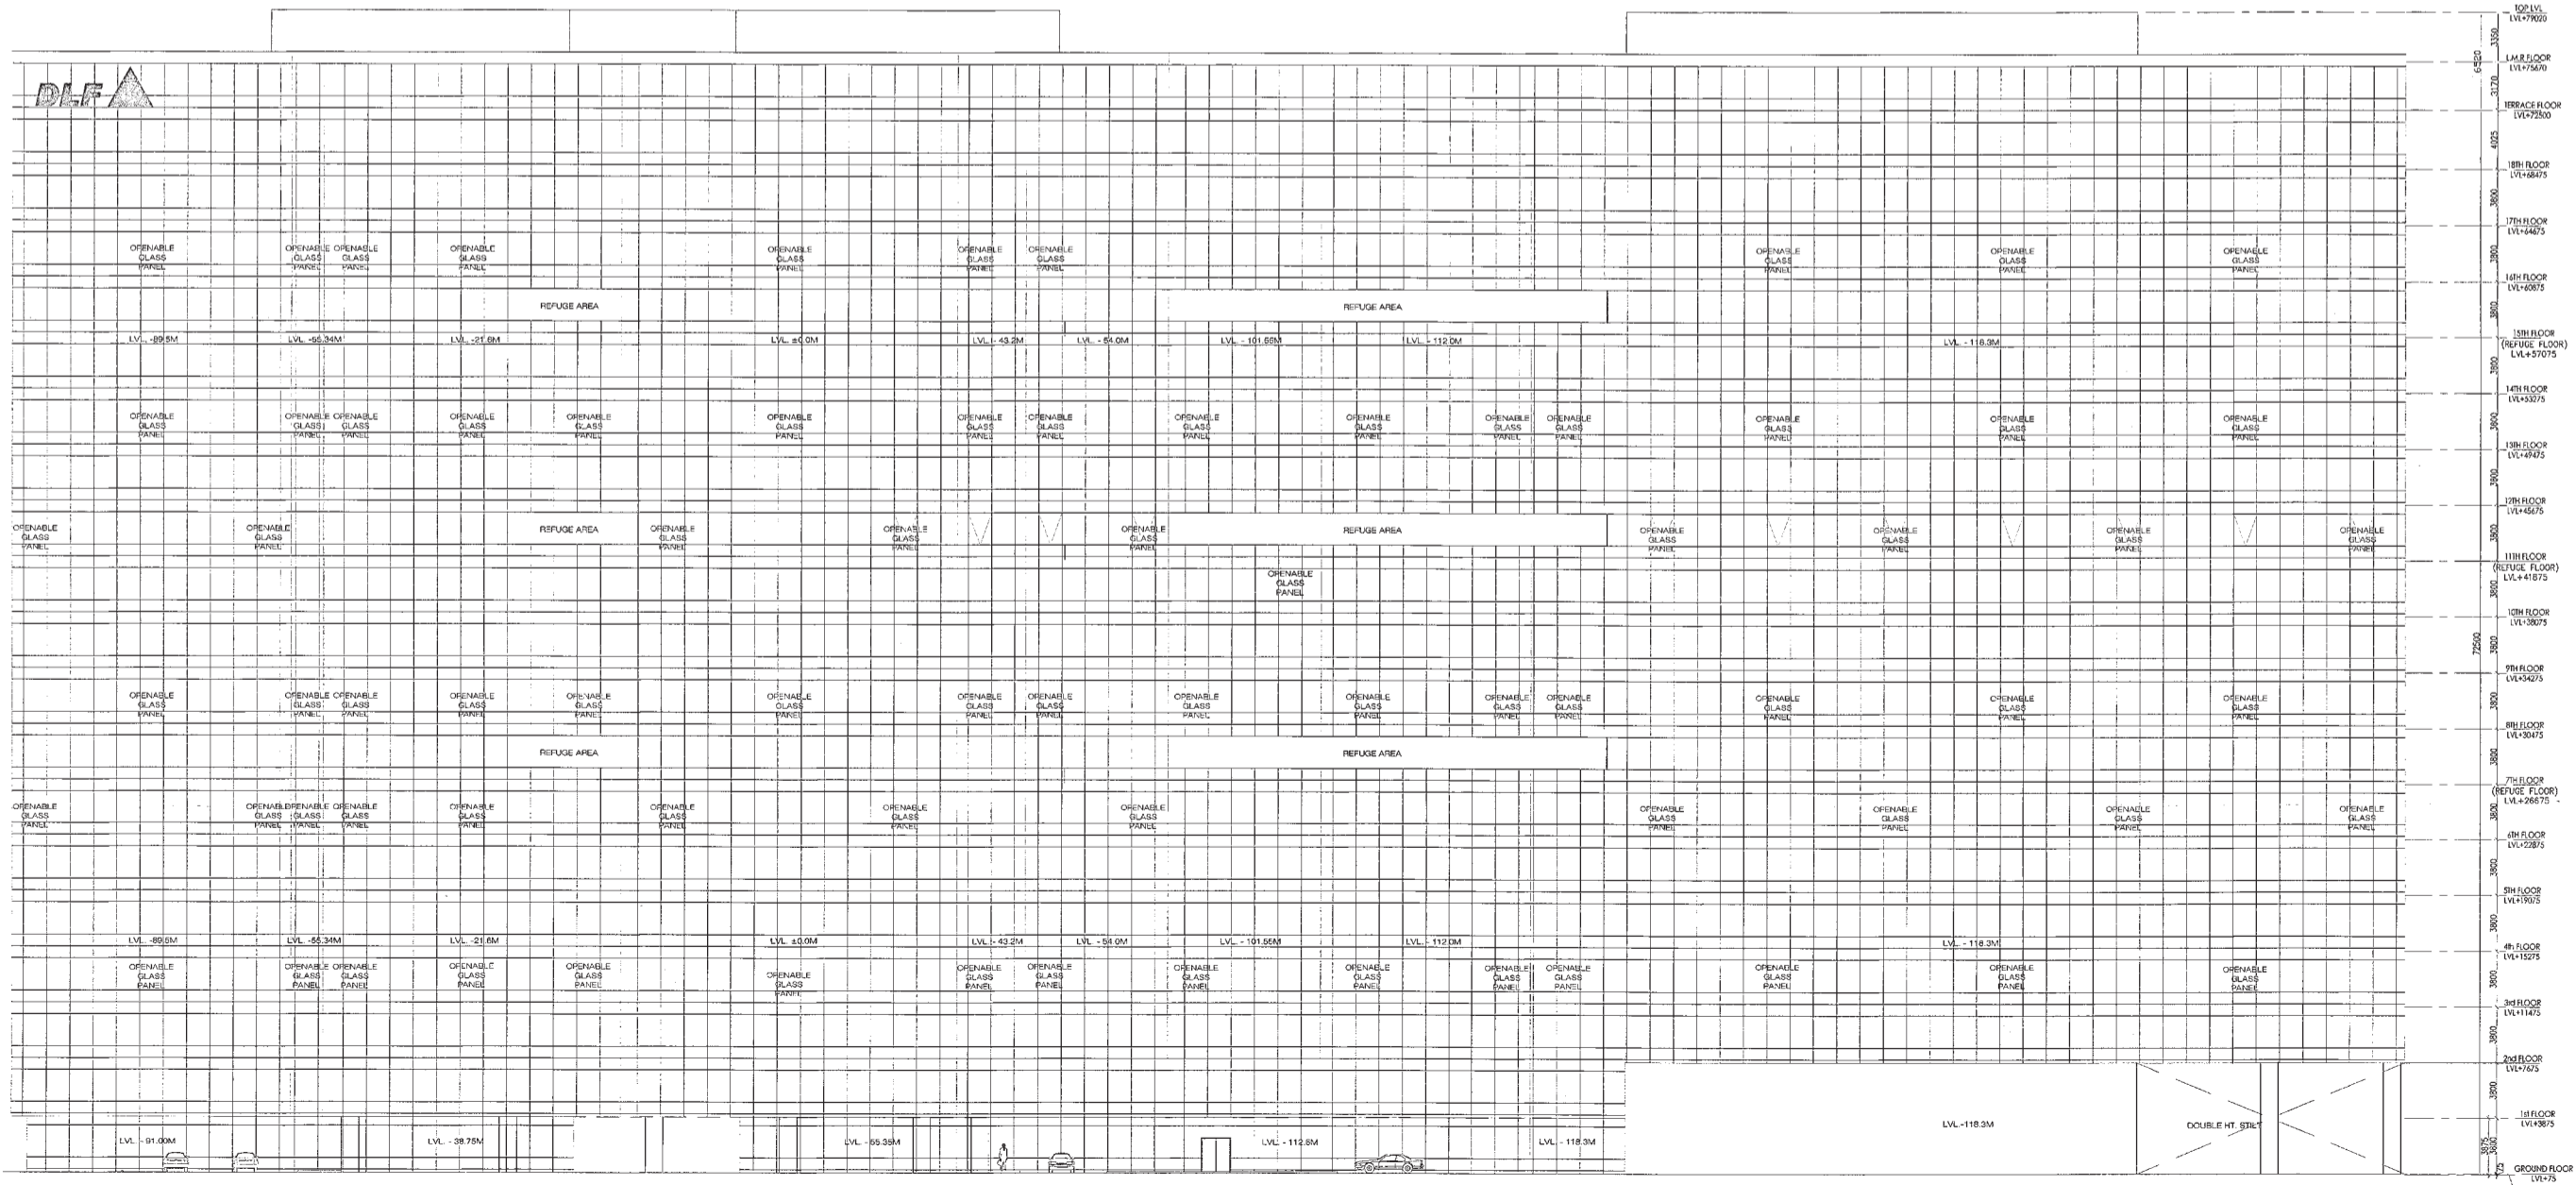


ELEVATION-B
BLOCK-D

Architect
Hafeez Contractor
 29 Bark Street, Bobby 408 823 Tel: 26167829


RISIMS
ARCHITECTS

RMS ARCHITECTS PVT. LTD.
 69, Nara Niwas Bhawanij Kunj
 (Behind D2), Vasant Kunj,
 New Delhi-110070.
 Tel.: 011-26898616, 26898617
 www.rsms-orch.com

Project:
 PROPOSED BUILDING PLANS OF
 BUILDING - B AND REVISED BUILDING PLANS
 OF BUILDING - C, D, E, & F IN CYBER CITY
 UNDER TRANSIT ORIENTED DEVELOPMENT
 (TOD) POLICY FOR MIX LAND USED
 COLONY (70% IT/ITES/+30% COMMERCIAL)
 MEASURING 108.55922 ACRES IN SECTOR 24,
 25 & 25-A, GURUGRAM MANESAR URBAN
 COMPLEX BEING DEVELOPED BY
 DLF CYBER CITY DEVELOPERS LIMITED

OWNER:
DLF  DLF Cyber City Developers Ltd.
 10th Floor DLF Gateway Tower,
 DLF Cyber City, Gurugram, Haryana
 Pin: 122002

DRAWING TITLE: - ELEVATION-A & B BLOCK-D

REVISION	JOB NO. -	DRG NO. -	NORTH -
	SCALE: -	DATE: -	
FILE: -	DEALT BY: -	CHECKED BY: -	APPROVED BY: -
ARCHITECT'S SEAL & SIGNATURE		OWNER'S SEAL & SIGNATURE	

