

This is a "PROVISIONAL BUILDING PLAN" approved only for the purpose of inviting objections from the general public


DRG NO. SD-01

**KEY PLAN**  
 Architect (H.O.) S.T.P.  
 Member Secretary Member Chairman  
 B.P.C. B.P.C. B.P.C.

Checked and found ok for Public Health (Domestic) Services and subject to comments in forwarding letter for Section 17(1)(b) of the Act.  
 H.S.V. Parvathi (H.O.)  
 H.S.V. Parvathi (H.O.)

Area Avtar B. J. AD (10)  
 AD (10)  
 PA  
 ATP

DD (H.O.) Member B.P.C.

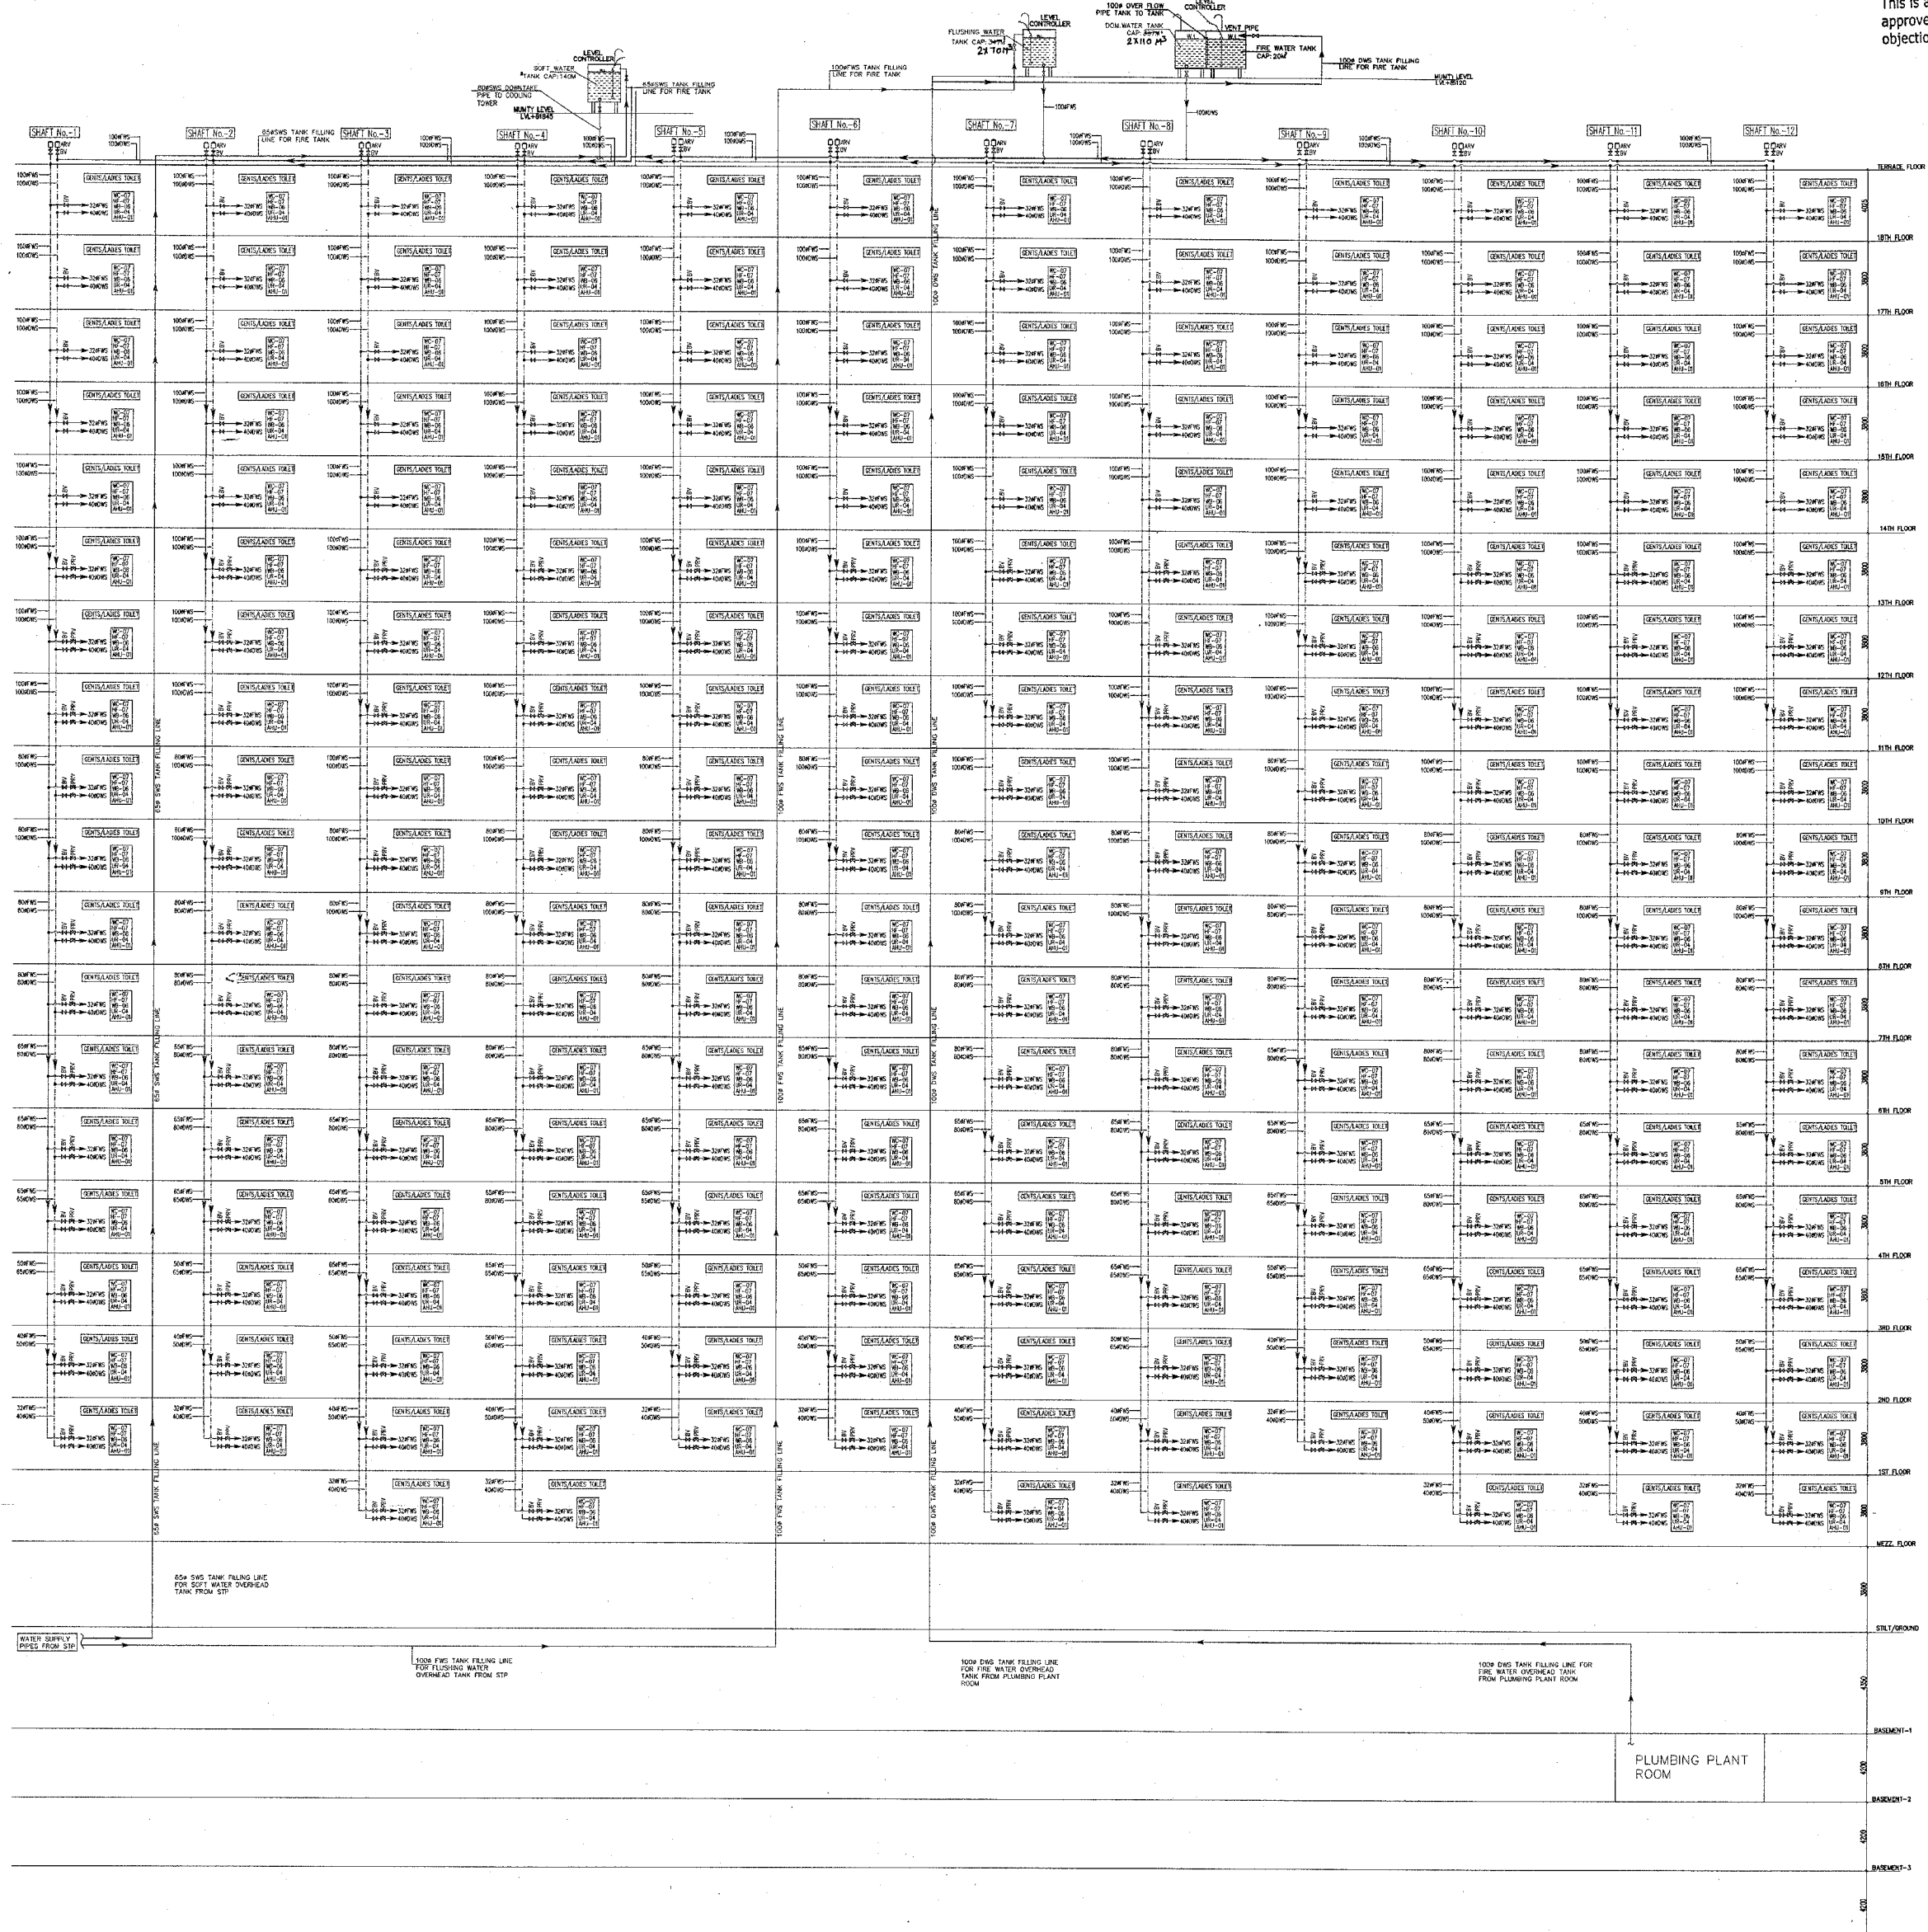

LEGEND:

S.NO.	DESCRIPTION
01.	DOMESTIC WATER SUPPLY LINE
02.	PLUMBING WATER SUPPLY LINE
03.	M.F.V. BUTTERFLY VALVE
04.	M.B.V. BALL VALVE
05.	PRV PRESSURE REDUCER VALVE
06.	A.R.V. AIR RELEASE VALVE WITH ISOLATION VALVE

DLF49980

**Architect Hafeez Contractor**  
 27, Park Street, Bombay 400 023, Tel: 26202020

**RISIMS**  
 ARCHITECTS PVT. LTD.

RSMS ARCHITECTS PVT. LTD.  
 69, Nora Niwas, Bhawani Kunj (Behind D2), Vasant Kunj, New Delhi-110070.  
 Tel.: 011-26898616, 26898617  
 www.rsms-arch.com

Project: PROPOSED BUILDING PLANS OF BUILDING - B AND REVISED BUILDING PLANS OF BUILDING - C, D, E, & F IN CYBER CITY UNDER TRANSIT ORIENTED DEVELOPMENT (TOD) POLICY FOR MIX LAND USE COLONY (70% IT/ITES / 30% COMMERCIAL) MEASURING 108.55922 ACRES IN SECTOR 24, 25 & 25-A, GURUGRAM MANESAR URBAN COMPLEX BEING DEVELOPED BY DLF CYBER CITY DEVELOPERS LIMITED

OWNER: DLF Cyber City Developers Ltd.  
 10th Floor DLF Gateway Tower, DLF Cyber City, Gurugram, Haryana Pin: 122002

DRAWING TITLE: BLOCK-D WATER SUPPLY SCHEMATIC DIAGRAM

REVISION: JOB NO. - SD-01, DATE: 01-04-2021, SCALE: N.T.S.

FILE: DEALT BY: CHECKED BY: APPROVED BY:

ARCHITECT'S SEAL & SIGNATURE: [Signature]  
 OWNER'S SEAL & SIGNATURE: [Signature]