


This is a "PROVISIONAL BUILDING PLAN" approved only for the purpose of inviting objections from the general public.

DRG NO. BE-10

ARCHITECT (NO.) S.P. Member Secretary BPC  
 MEMBER (NO.) S.P. Member BPC  
 MEMBER (NO.) S.P. Member BPC

Rem Av. (Local AD(HO))  
 LUT (HO) Member BPAE

3D PA A/P

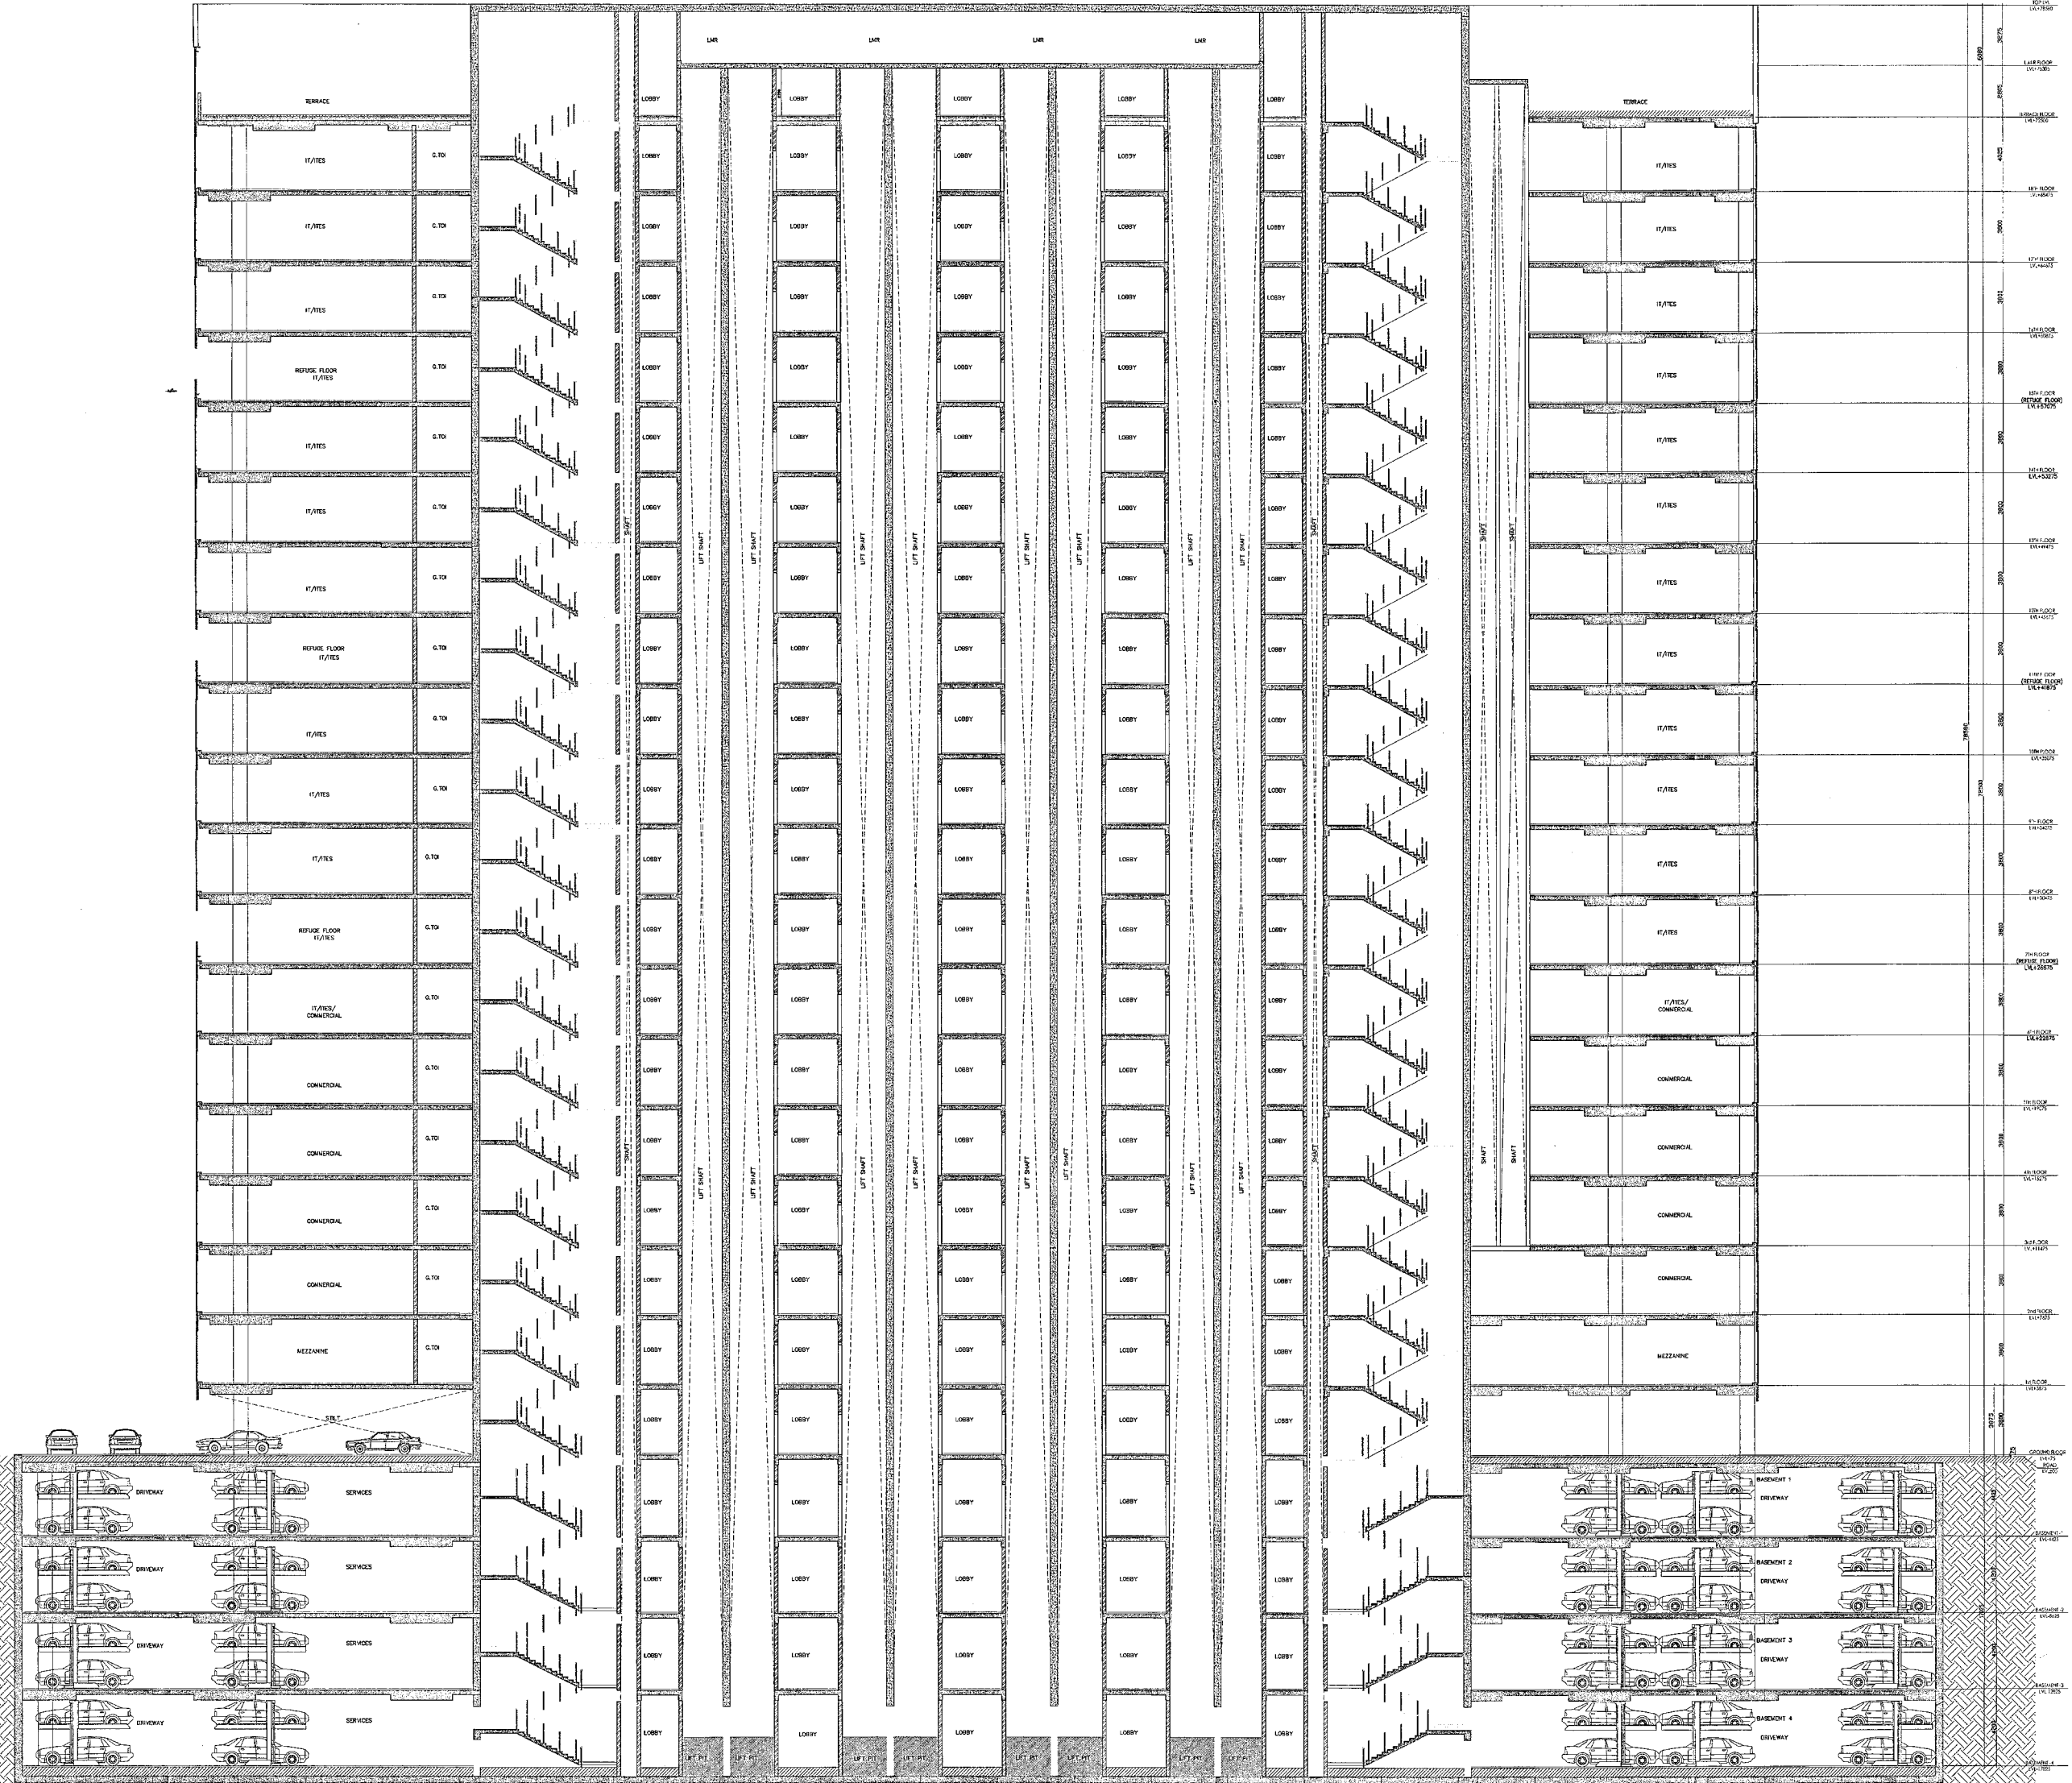

SECTION -AA  
(BLOCK-E)

DLF49991

Architect  
Hafeez  
Contractor  
29 Bank Street, Bombay 400 023, India

**RISIMS**  
ARCHITECTS

RSMS ARCHITECTS PVT. LTD.  
 69, Nara Niwas, Bhawani Kunj  
 (Behind D2), Vasant Kunj,  
 New Delhi-110070.  
 Tel.: 011-26898616, 26898617  
 www.rsms-arch.com

Project: PROPOSED BUILDING PLANS OF BUILDING - B AND REVISED BUILDING PLANS OF BUILDING - C, D, E, & F IN CYBER CITY UNDER TRANSIT ORIENTED DEVELOPMENT (TOD) POLICY FOR MIX LAND USED COLONY (70% IT/ITES/+30% COMMERCIAL) MEASURING 108.55922 ACRES IN SECTOR 24, 25 & 25-A, GURUGRAM MANESAR URBAN COMPLEX BEING DEVELOPED BY DLF CYBER CITY DEVELOPERS LIMITED

OWNER: DLF Cyber City Developers Ltd.  
 10th Floor DLF Gateway Tower,  
 DLF Cyber City, Gurugram, Haryana  
 Pin: 122002

DRAWING TITLE: SECTION-AA BLOCK-E

REVISION	JOB NO. -	DRG NO. BE-10	SCALE -	DATE - 24-04-2021	APPROVED BY -
			1:100		
FILE -	DEALT BY -	CHECKED BY -	ARCHITECT'S SEAL & SIGNATURE		
			OWNER'S SEAL & SIGNATURE		

Architect's Signature: [Handwritten Signature]  
 Owner's Seal: [Circular Seal of DLF Cyber City Developers Ltd.]