
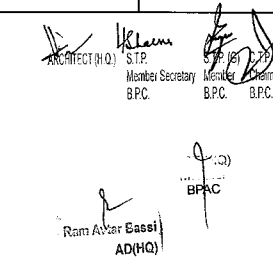


This is a "PROVISIONAL BUILDING PLAN" approved only for the purpose of inviting objections from the general public

DRG NO. BB-11


  
 Municipal Secretary  
 BPC  
 BPC  
 BPC  
 Ram Ashar Gassal  
 AD(HQ)

J.D.  
 P.A.  
 A.P.

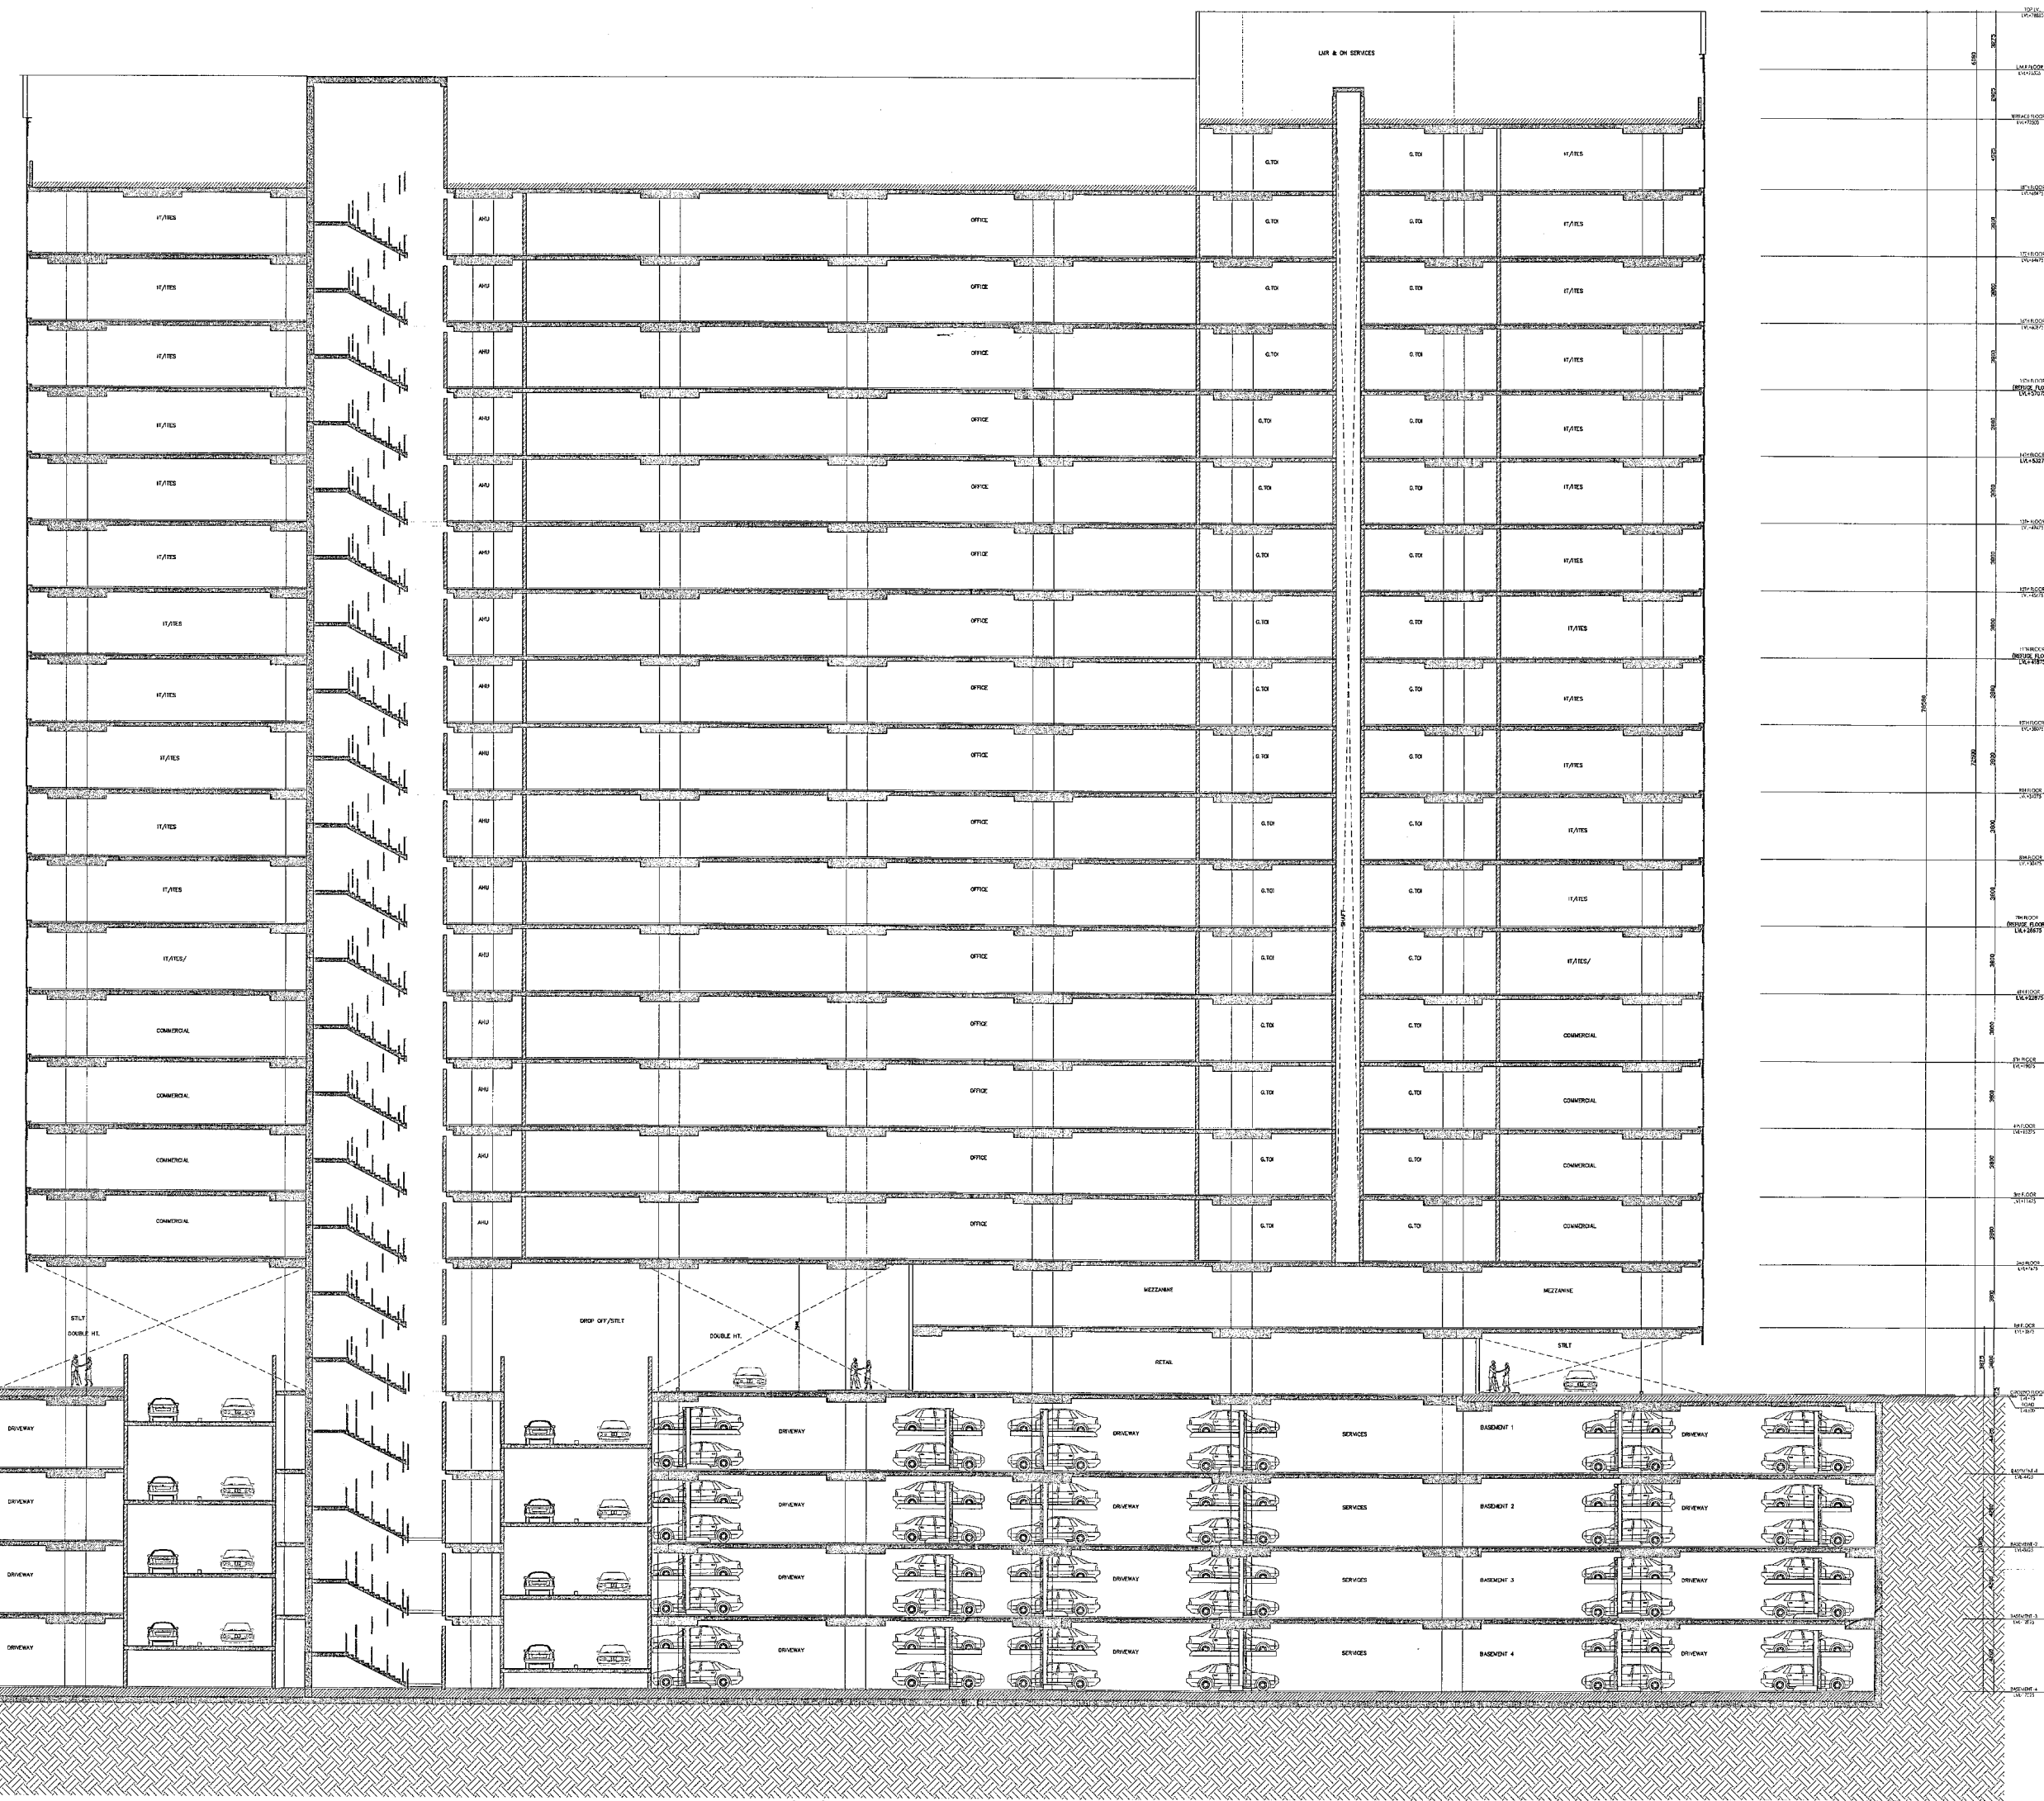

DLF49992

**Architect**  
**Hafeez**  
**Contractor**  
 27 Bahadur Street, Bombay 400 023, INDIA/98

**RISIMS**  
**ARCHITECTS**

RMS ARCHITECTS PVT. LTD.  
 69, Nara Niwas, Bhawani Kunj  
 (Behind D2), Vasant Kunj,  
 New Delhi-110070.  
 Tel.: 011-26898616, 26898617  
 www.rsms-arch.com

Project:  
 PROPOSED BUILDING PLANS OF  
 BUILDING - B AND REVISED BUILDING PLANS  
 OF BUILDING-C, D, E, & F IN CYBER CITY  
 UNDER TRANSIT ORIENTED DEVELOPMENT  
 (TOD) POLICY FOR MIX LAND USED  
 COLONY (70% IT/ITES/+30% COMMERCIAL)  
 MEASURING 108.55922 ACRES IN SECTOR 24,  
 25 & 25-A, GURUGRAM MANESAR URBAN  
 COMPLEX BEING DEVELOPED BY  
 DLF CYBER CITY DEVELOPERS LIMITED

OWNER: DLF Cyber City Developers Ltd.  
 10th Floor DLF Gateway Tower,  
 DLF Cyber City, Gurugram, Haryana  
 Pin: 122002

DRAWING TITLE: SECTION-BB  
 BLOCK-E

REVISION: JOB NO. - DRG NO. BB-11  
 SCALE: 1:100 DATE: 24-04-2021

FILE: DEALT BY: CHECKED BY: APPROVED BY:

ARCHITECT'S SEAL & SIGNATURE  
 OWNER'S SEAL & SIGNATURE

SECTION-BB  
(BLOCK-E)