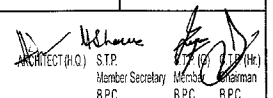
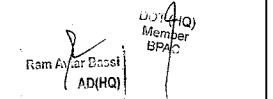
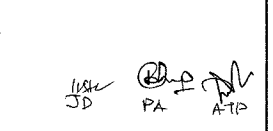
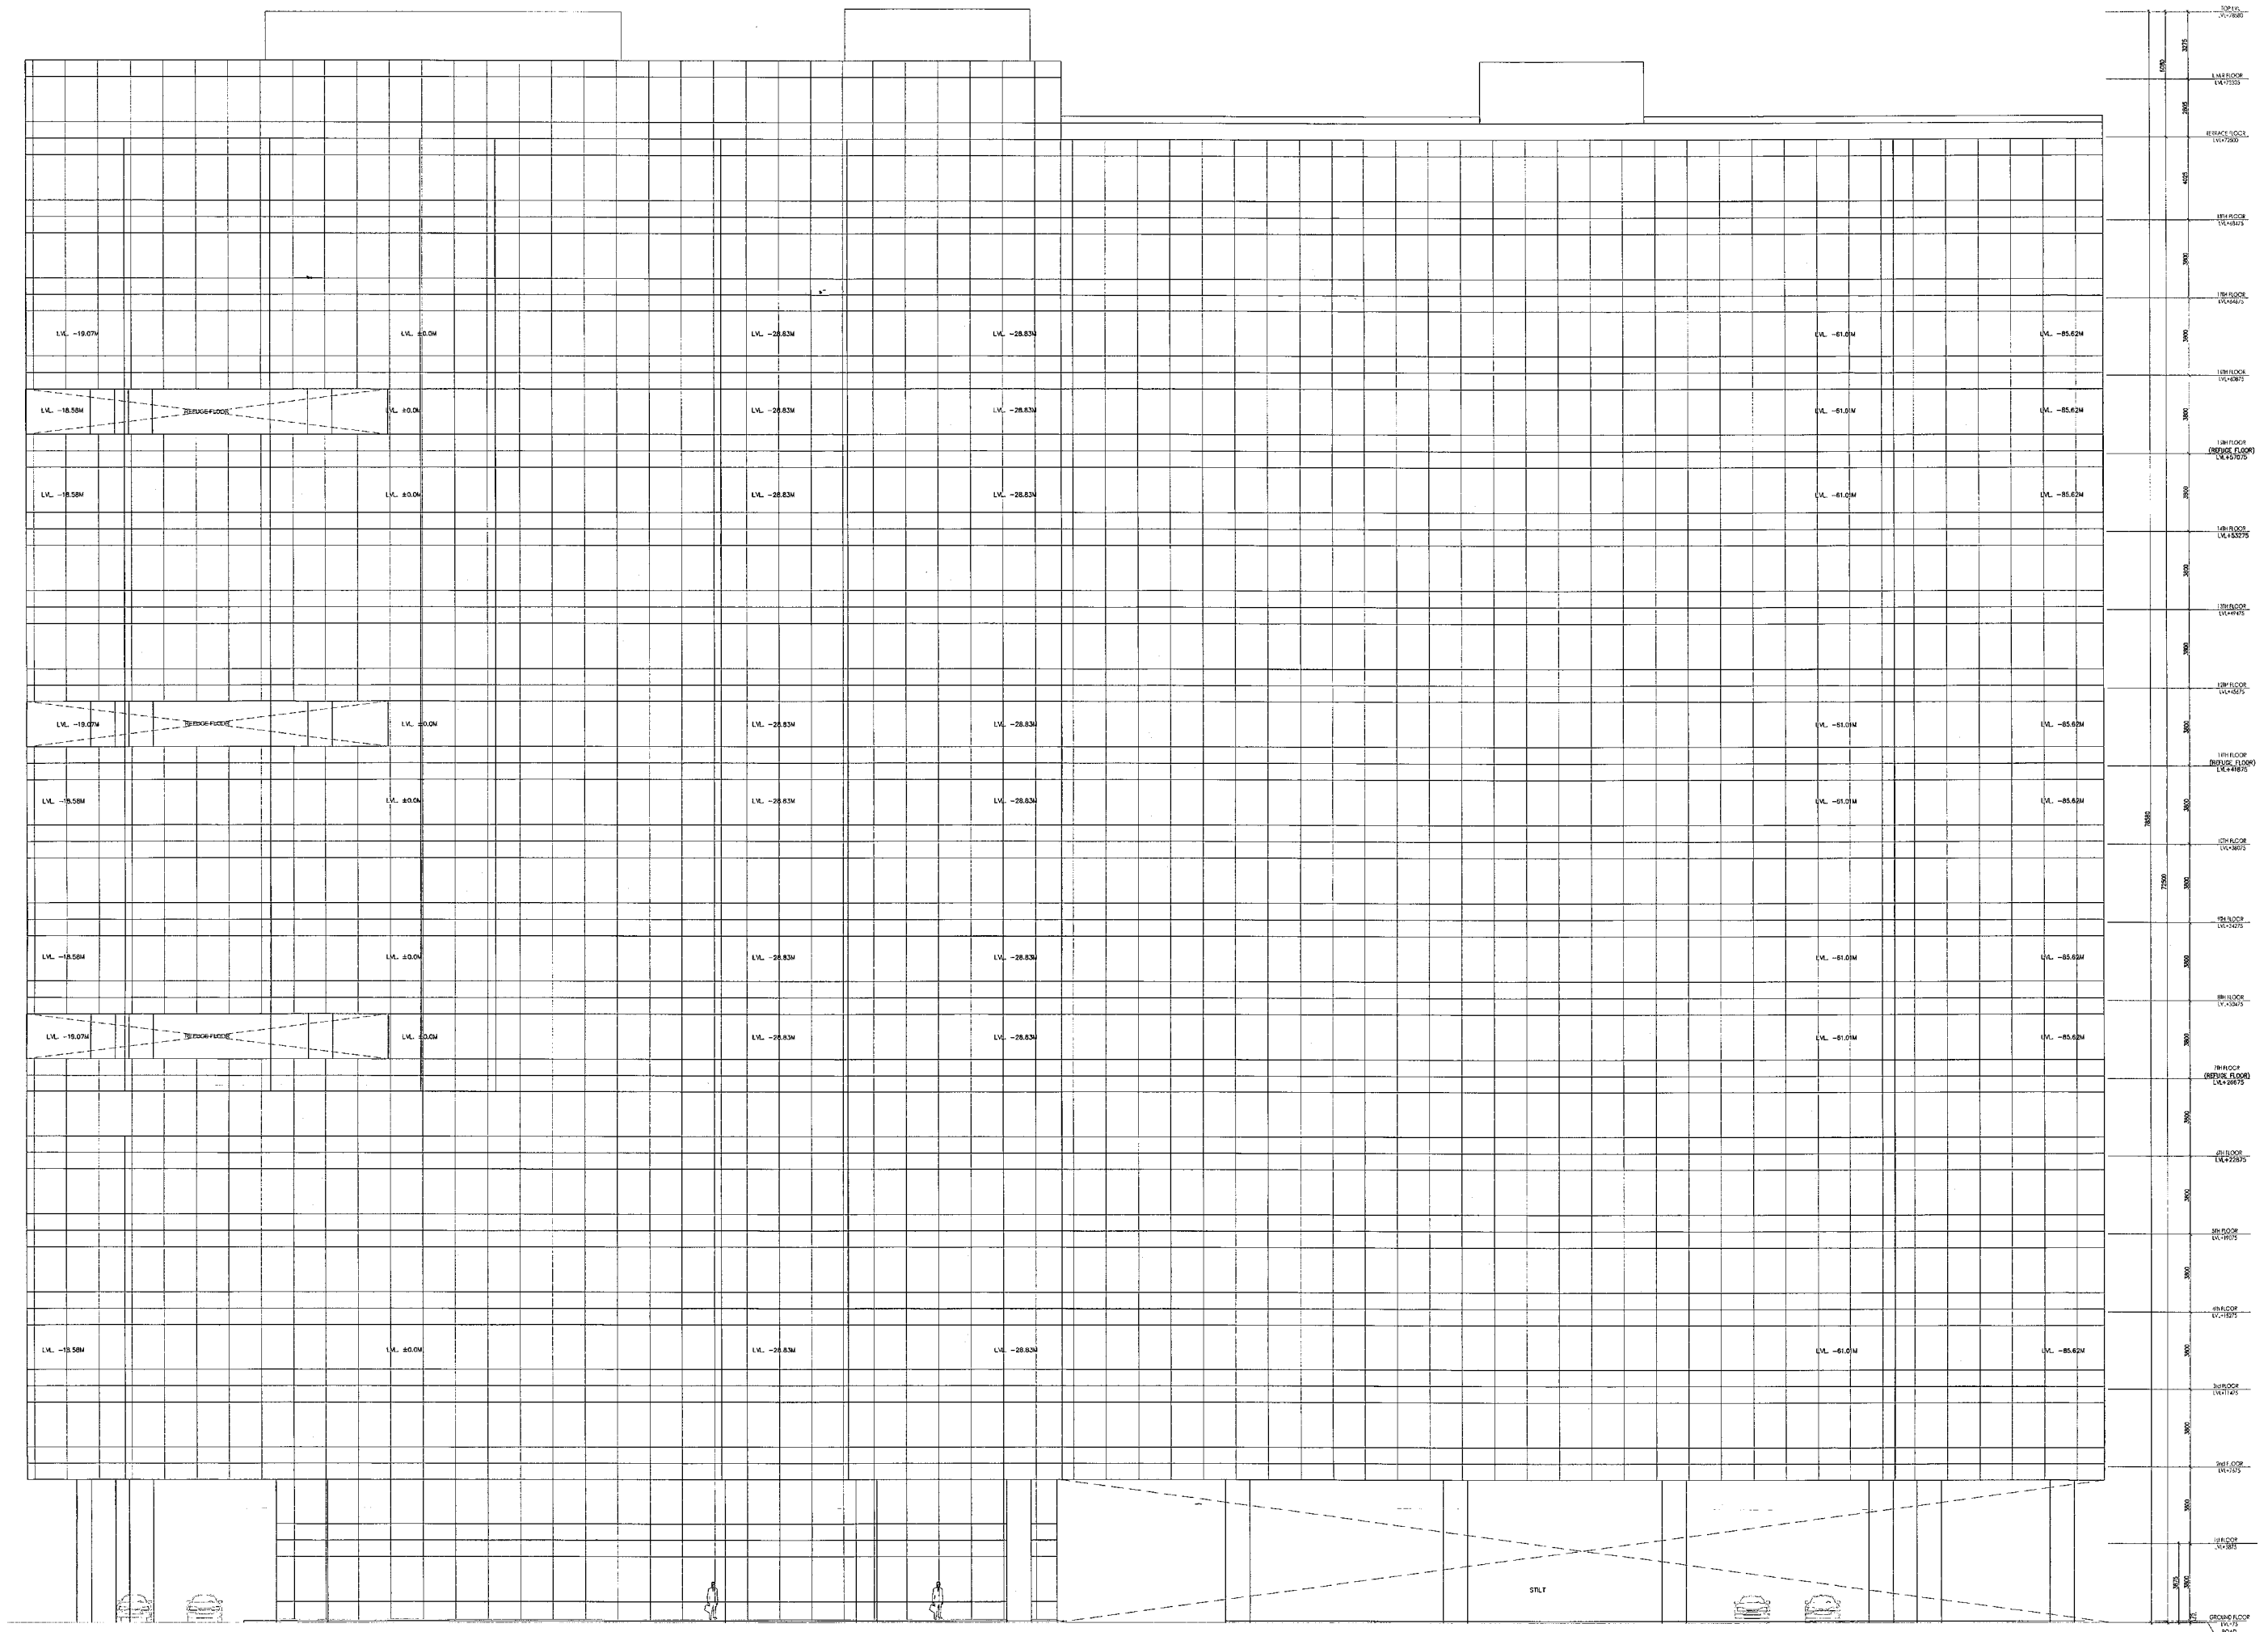


This is a "PROVISIONAL BUILDING PLAN" approved only for the purpose of inviting objections from the general public

DRG NO. BE-13


 ARCHITECT (P) STP Member Secretary
 BPC BPC BPC

 Team Asst. Director (AD/RO) Member BPC

 J.D. PA A.T.P.



ELEVATION -B
(BLOCK-E)

DLF49994

Architect
Hafeez
Contractor
 29 Bark Street, Bhubay 406 023, INDIA/INDO


RISIMS
ARCHITECTS

RSMS ARCHITECTS PVT. LTD.
 69, Nara Niwas, Bhawani Kunj
 (Behind D2), Vasant Kunj,
 New Delhi-110070.
 Tel.: 011-26898616, 26898617
 www.rsms-arch.com

Project:
 PROPOSED BUILDING PLANS OF
 BUILDING - B AND REVISED BUILDING PLANS
 OF BUILDING - C, D, E, & F IN CYBER CITY
 UNDER TRANSIT ORIENTED DEVELOPMENT
 (TOD) POLICY FOR MIX LAND USED
 COLONY (70% IT/ITES / +30% COMMERCIAL)
 MEASURING 108.55922 ACRES IN SECTOR 24,
 25 & 25-A, GURUGRAM MANESAR URBAN
 COMPLEX BEING DEVELOPED BY
 DLF CYBER CITY DEVELOPERS LIMITED

OWNER: DLF Cyber City Developers Ltd.
 10th Floor DLF Gateway Tower,
 DLF Cyber City, Gurugram, Haryana
 Pin: 122002

DRAWING TITLE: -
 ELEVATION-B
 BLOCK-E

REVISION	JOB NO. -	DRG NO. -	NORTH -
	SCALE: -	DATE: -	
	1:100	24-04-2021	

FILE: -	DEALT BY: -	CHECKED BY: -	APPROVED BY: -

ARCHITECT'S SEAL & SIGNATURE	OWNER'S SEAL & SIGNATURE
