
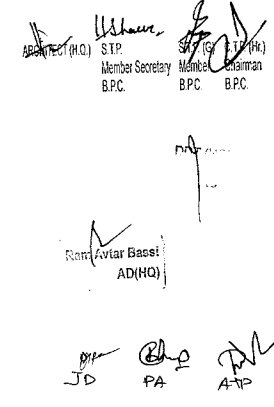


This is a "PROVISIONAL BUILDING PLAN" approved only for the purpose of inviting objections from the general public.

DRG NO. BE-14

  
 Member Secretary BPC  
 Chairman BPC  
 AD(HO)  
 JD PA AP

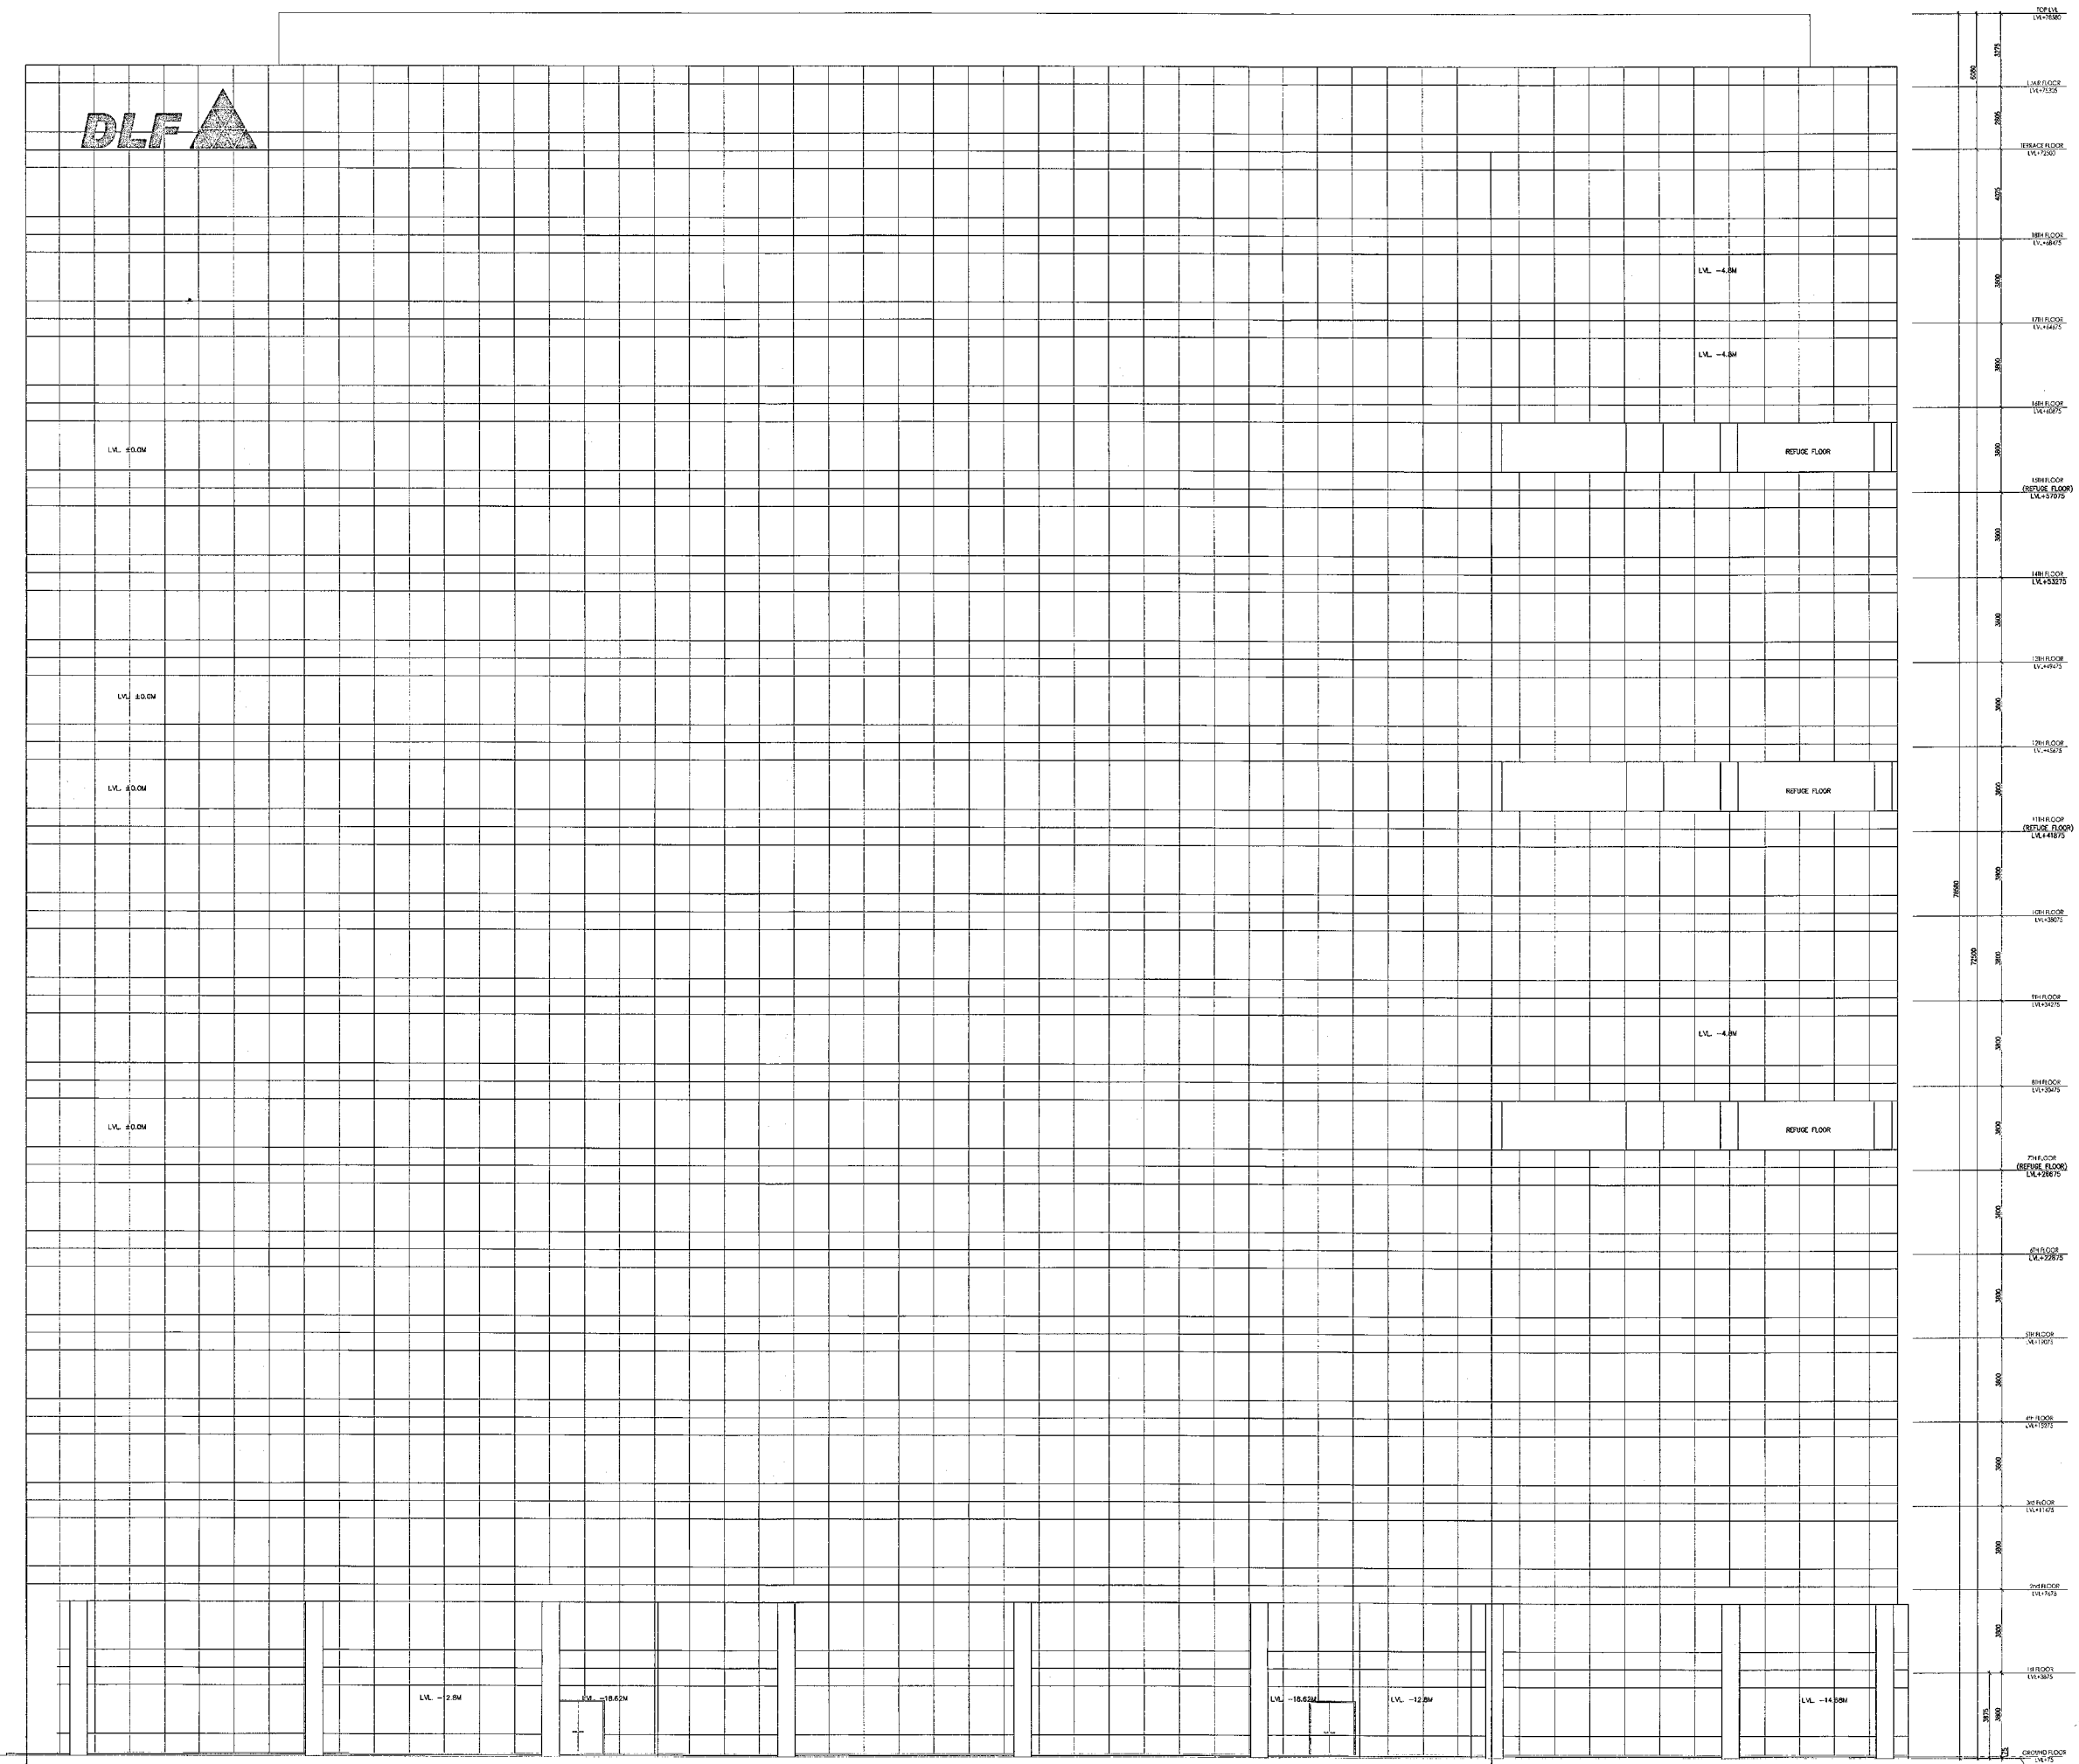

ELEVATION - C  
(BLOCK-E)

DLF49995

**Architect**  
**Hafeez**  
**Contractor**  
 29 Park Street, Bombay 400 023. INDIA/809


**RISMS**  
**ARCHITECTS**

**RSMS ARCHITECTS PVT. LTD.**  
 69, Nara Niwas Bhowani Kunj  
 (Behind D2), Vasant Kunj,  
 New Delhi-110070.  
 Tel.: 011-26898616, 26898617  
 www.rsms-arch.com

**Project:**  
 PROPOSED BUILDING PLANS OF  
 BUILDING - B AND REVISED BUILDING PLANS  
 OF BUILDING - C, D, E, & F IN CYBER CITY  
 UNDER TRANSIT ORIENTED DEVELOPMENT  
 (TOD) POLICY FOR MIX LAND USE  
 COLONY (70% IT/ITES/+30% COMMERCIAL)  
 MEASURING 108.55922 ACRES IN SECTOR 24,  
 25 & 25-A, GURUGRAM MANESAR URBAN  
 COMPLEX BEING DEVELOPED BY  
 DLF CYBER CITY DEVELOPERS LIMITED

**OWNER:** DLF Cyber City Developers Ltd.  
 10th Floor DLF Gateway Tower,  
 DLF Cyber City, Gurugram, Haryana  
 Pin: 122002

**DRAWING TITLE:**  
 ELEVATION-C  
 BLOCK-E

REVISION	JOB NO. -	DRG NO. BE-14	NORTH -
	SCALE - 1:100	DATE - 24-04-2021	

FILE -	DEALT BY -	CHECKED BY -	APPROVED BY -

ARCHITECT'S SEAL & SIGNATURE	OWNER'S SEAL & SIGNATURE
