
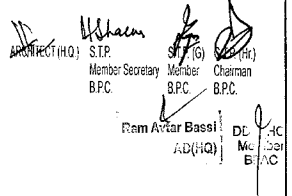
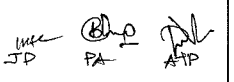


This is a "PROVISIONAL BUILDING PLAN" approved only for the purpose of inviting objections from the general public

DRG NO. BB-15

  
 Member Secretary: [Signature]  
 Member: [Signature]  
 Chairman: [Signature]  
 From: [Signature]  
 ADP: [Signature]  
 M. [Signature]  
 B. [Signature]

  
 JP, PA, AP

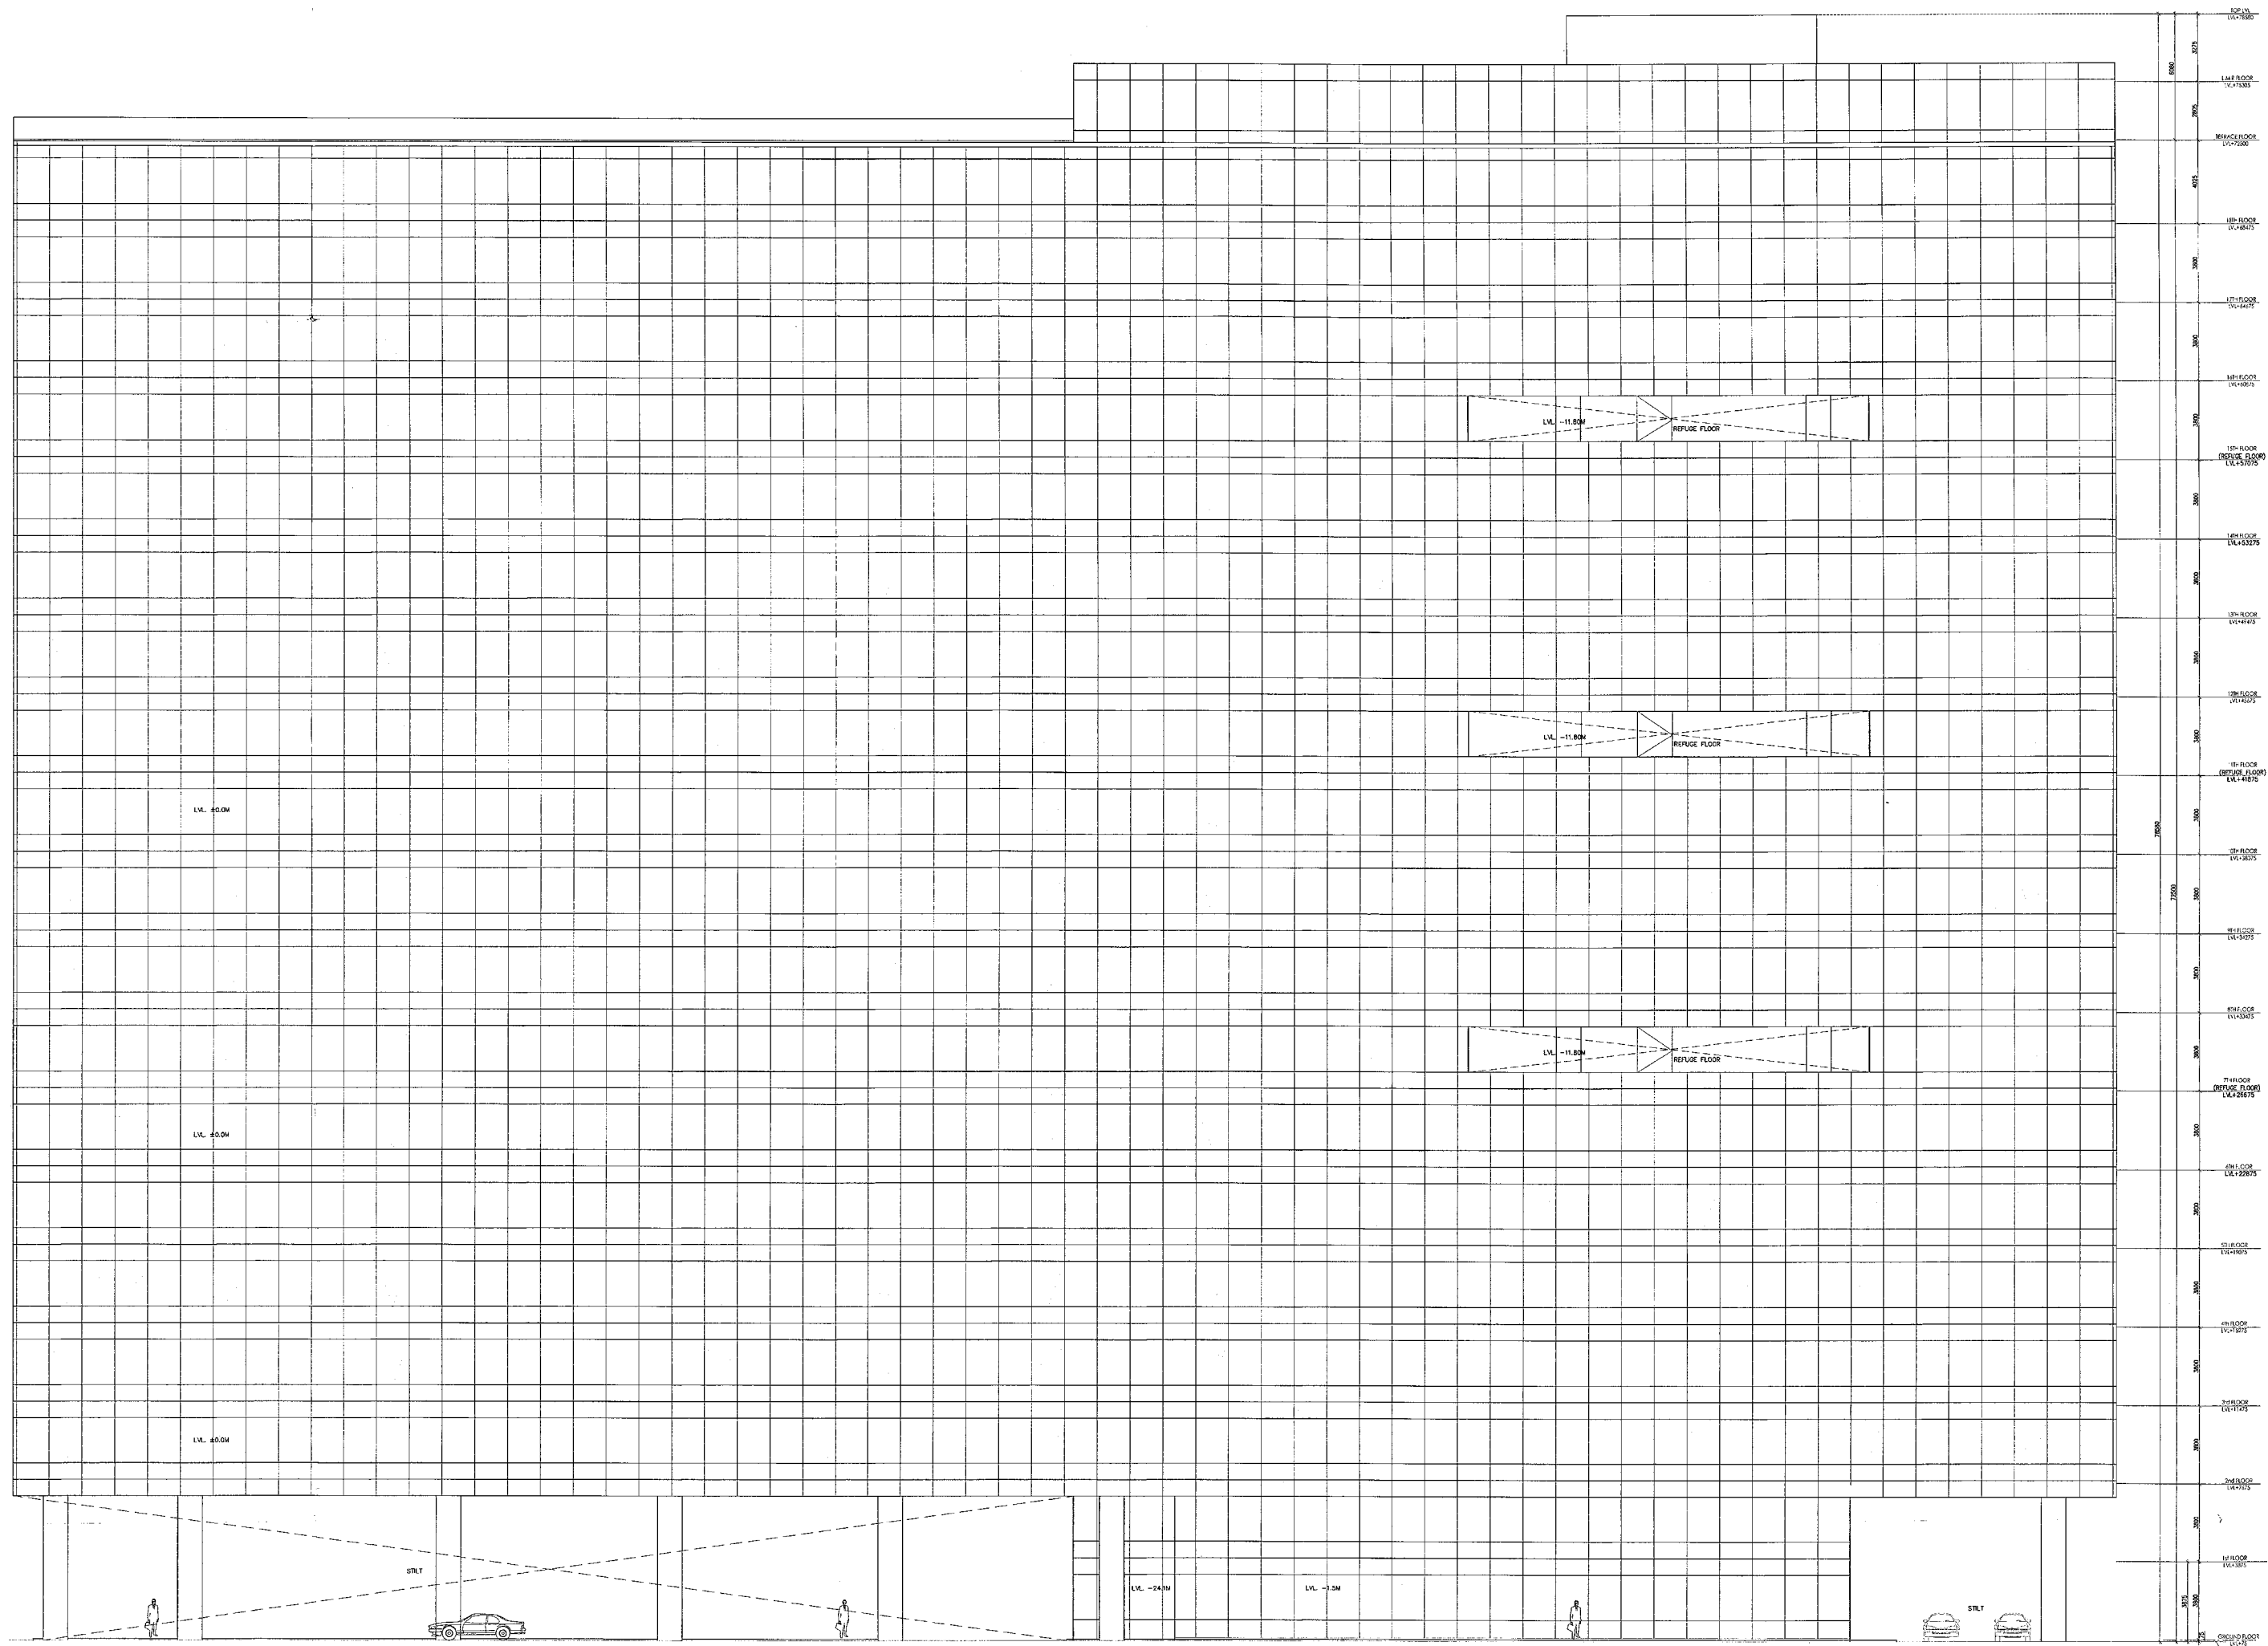

ELEVATION -D  
(BLOCK-E)

DLF49996

**Architect  
Hafeez  
Contractor**  
29 Bunk Street, Sonay 400 023, Tel: 0662928


**RISMS  
ARCHITECTS**

RSMS ARCHITECTS PVT. LTD.  
69, Nara Niwas, Bhawani Kunj  
(Behind D2), Vasant Kunj,  
New Delhi-110070.  
Tel.: 011-26898616, 26898617  
www.rsms-arch.com

Project:  
PROPOSED BUILDING PLANS OF  
BUILDING - B AND REVISED BUILDING PLANS  
OF BUILDING - C, D, E, & F IN CYBER CITY  
UNDER TRANSIT ORIENTED DEVELOPMENT  
(TOD) POLICY FOR MIX LAND USED  
COLONY (70% IT/ITES/+30% COMMERCIAL)  
MEASURING 108.55922 ACRES IN SECTOR 24,  
25 & 25-A, GURUGRAM MANESAR URBAN  
COMPLEX BEING DEVELOPED BY  
DLF CYBER CITY DEVELOPERS LIMITED

OWNER: DLF Cyber City Developers Ltd.  
10th Floor DLF Gateway Tower,  
DLF Cyber City, Gurugram, Haryana  
Pin: 122002

DRAWING TITLE: ELEVATION-D  
BLOCK-E

REVISION	JOB NO. -	DRG NO. - BB-15	NORTH -
	SCALE: - 1:100	DATE: - 24-04-2021	

FILE: -	DEALT BY: -	CHECKED BY: -	APPROVED BY: -
---------	-------------	---------------	----------------

ARCHITECT'S SEAL & SIGNATURE	OWNER'S SEAL & SIGNATURE
