


This is a "PROVISIONAL BUILDING PLAN" approved only for the purpose of inviting objections from the general public.

Checked and found ok for Public Health (General Purpose) and for compliance in terms of fire safety as per NBC (1987) and RVP, Punjab.

Checked and found ok for Public Health (General Purpose) and for compliance in terms of fire safety as per NBC (1987) and RVP, Punjab.

KEY PLAN

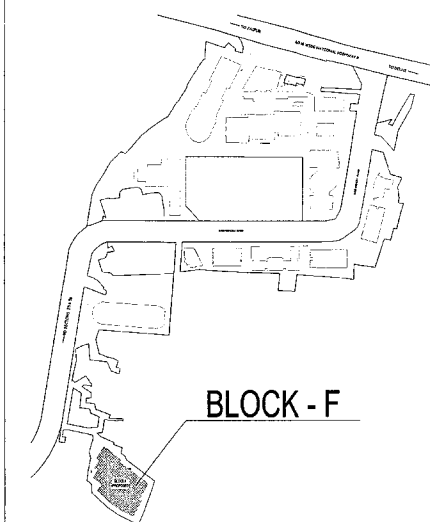

DLF 50013

Architect  
Hafeez  
Contractor  
29 Bank Street, Eokay, 408 853, Tel: 26161920

**RISIMIS**  
ARCHITECTS

RSMS ARCHITECTS PVT. LTD.  
69, Nora Niwas, Bhawani Kunj  
(Behind D2), Vasant Kunj,  
New Delhi-110070.  
Tel.: 011-26898616, 26898617  
www.rsms-arch.com

Project:  
PROPOSED BUILDING PLANS OF BUILDING - B AND REVISED BUILDING PLANS OF BUILDING - C, D, E, & F IN CYBER CITY UNDER TRANSIT ORIENTED DEVELOPMENT (TOD) POLICY FOR MIX LAND USED COLONY (70% IT/ITES/+30% COMMERCIAL) MEASURING 108.55922 ACRES IN SECTOR 24, 25 & 25-A, GURUGRAM MANESAR URBAN COMPLEX BEING DEVELOPED BY DLF CYBER CITY DEVELOPERS LIMITED


OWNER: DLF Cyber City Developers Ltd  
10th Floor DLF Gateway Tower,  
DLF Cyber City, Gurugram, Haryana  
Pin: 122002

DRAWING TITLE: TERRACE PLAN BLOCK-F

REVISION: JOB NO. - DRG NO. BF-05  
SCALE: 1:200 DATE: 01-04-2021

FILE: DEALT BY: CHECKED BY: APPROVED BY:

ARCHITECT'S SEAL & SIGNATURE: OWNER'S SEAL & SIGNATURE:

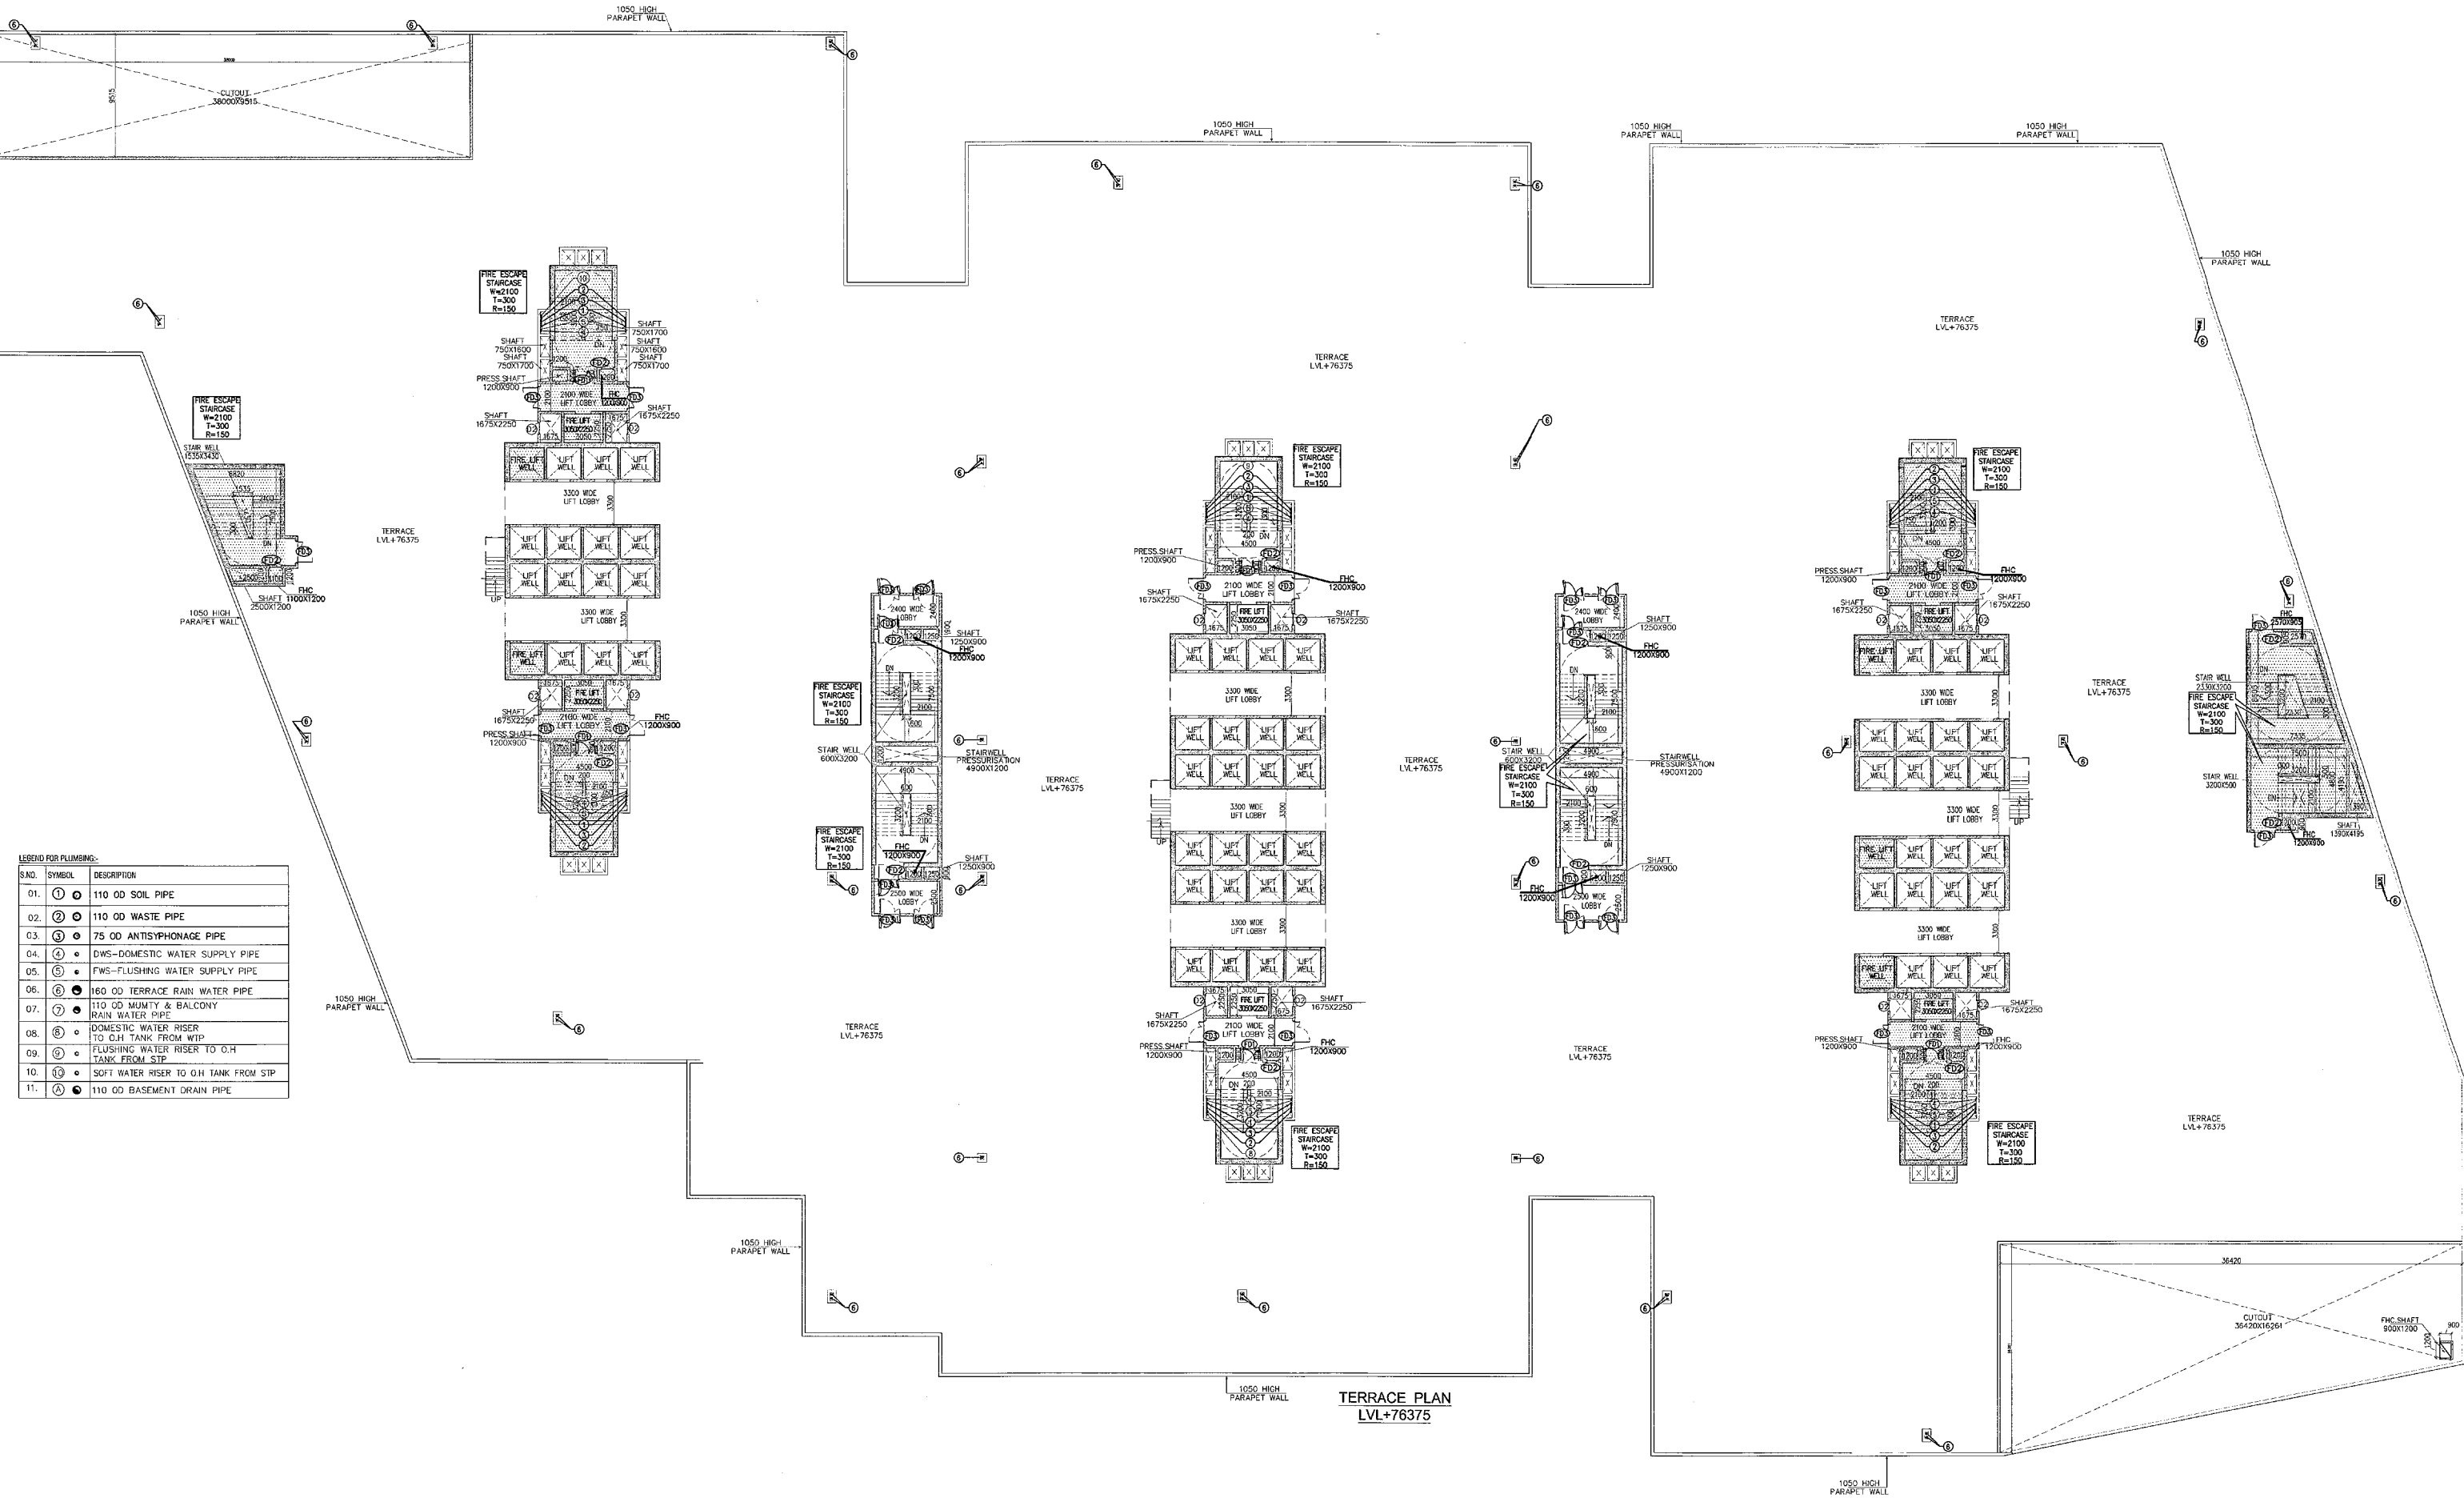

LEGEND FOR PLUMBING:

S.NO.	SYMBOL	DESCRIPTION
01.	①	110 OD SOIL PIPE
02.	②	110 OD WASTE PIPE
03.	③	75 OD ANTISIPHONAGE PIPE
04.	④	DWS-DOMESTIC WATER SUPPLY PIPE
05.	⑤	FWS-FLUSHING WATER SUPPLY PIPE
06.	⑥	160 OD TERRACE RAIN WATER PIPE
07.	⑦	110 OD MUNITY & BALCONY RAIN WATER PIPE
08.	⑧	DOMESTIC WATER RISER TO G/H TANK FROM WTP
09.	⑨	FLUSHING WATER RISER TO G/H TANK FROM STP
10.	⑩	SOFT WATER RISER TO G/H TANK FROM STP
11.	⑪	110 OD BASEMENT DRAIN PIPE

TERRACE PLAN  
LVL+76375