


This is a "PROVISIONAL BUILDING PLAN" approved only for the purpose of inviting objections from the general public.

(Signatures and stamps of architects and engineers)

(Handwritten initials)

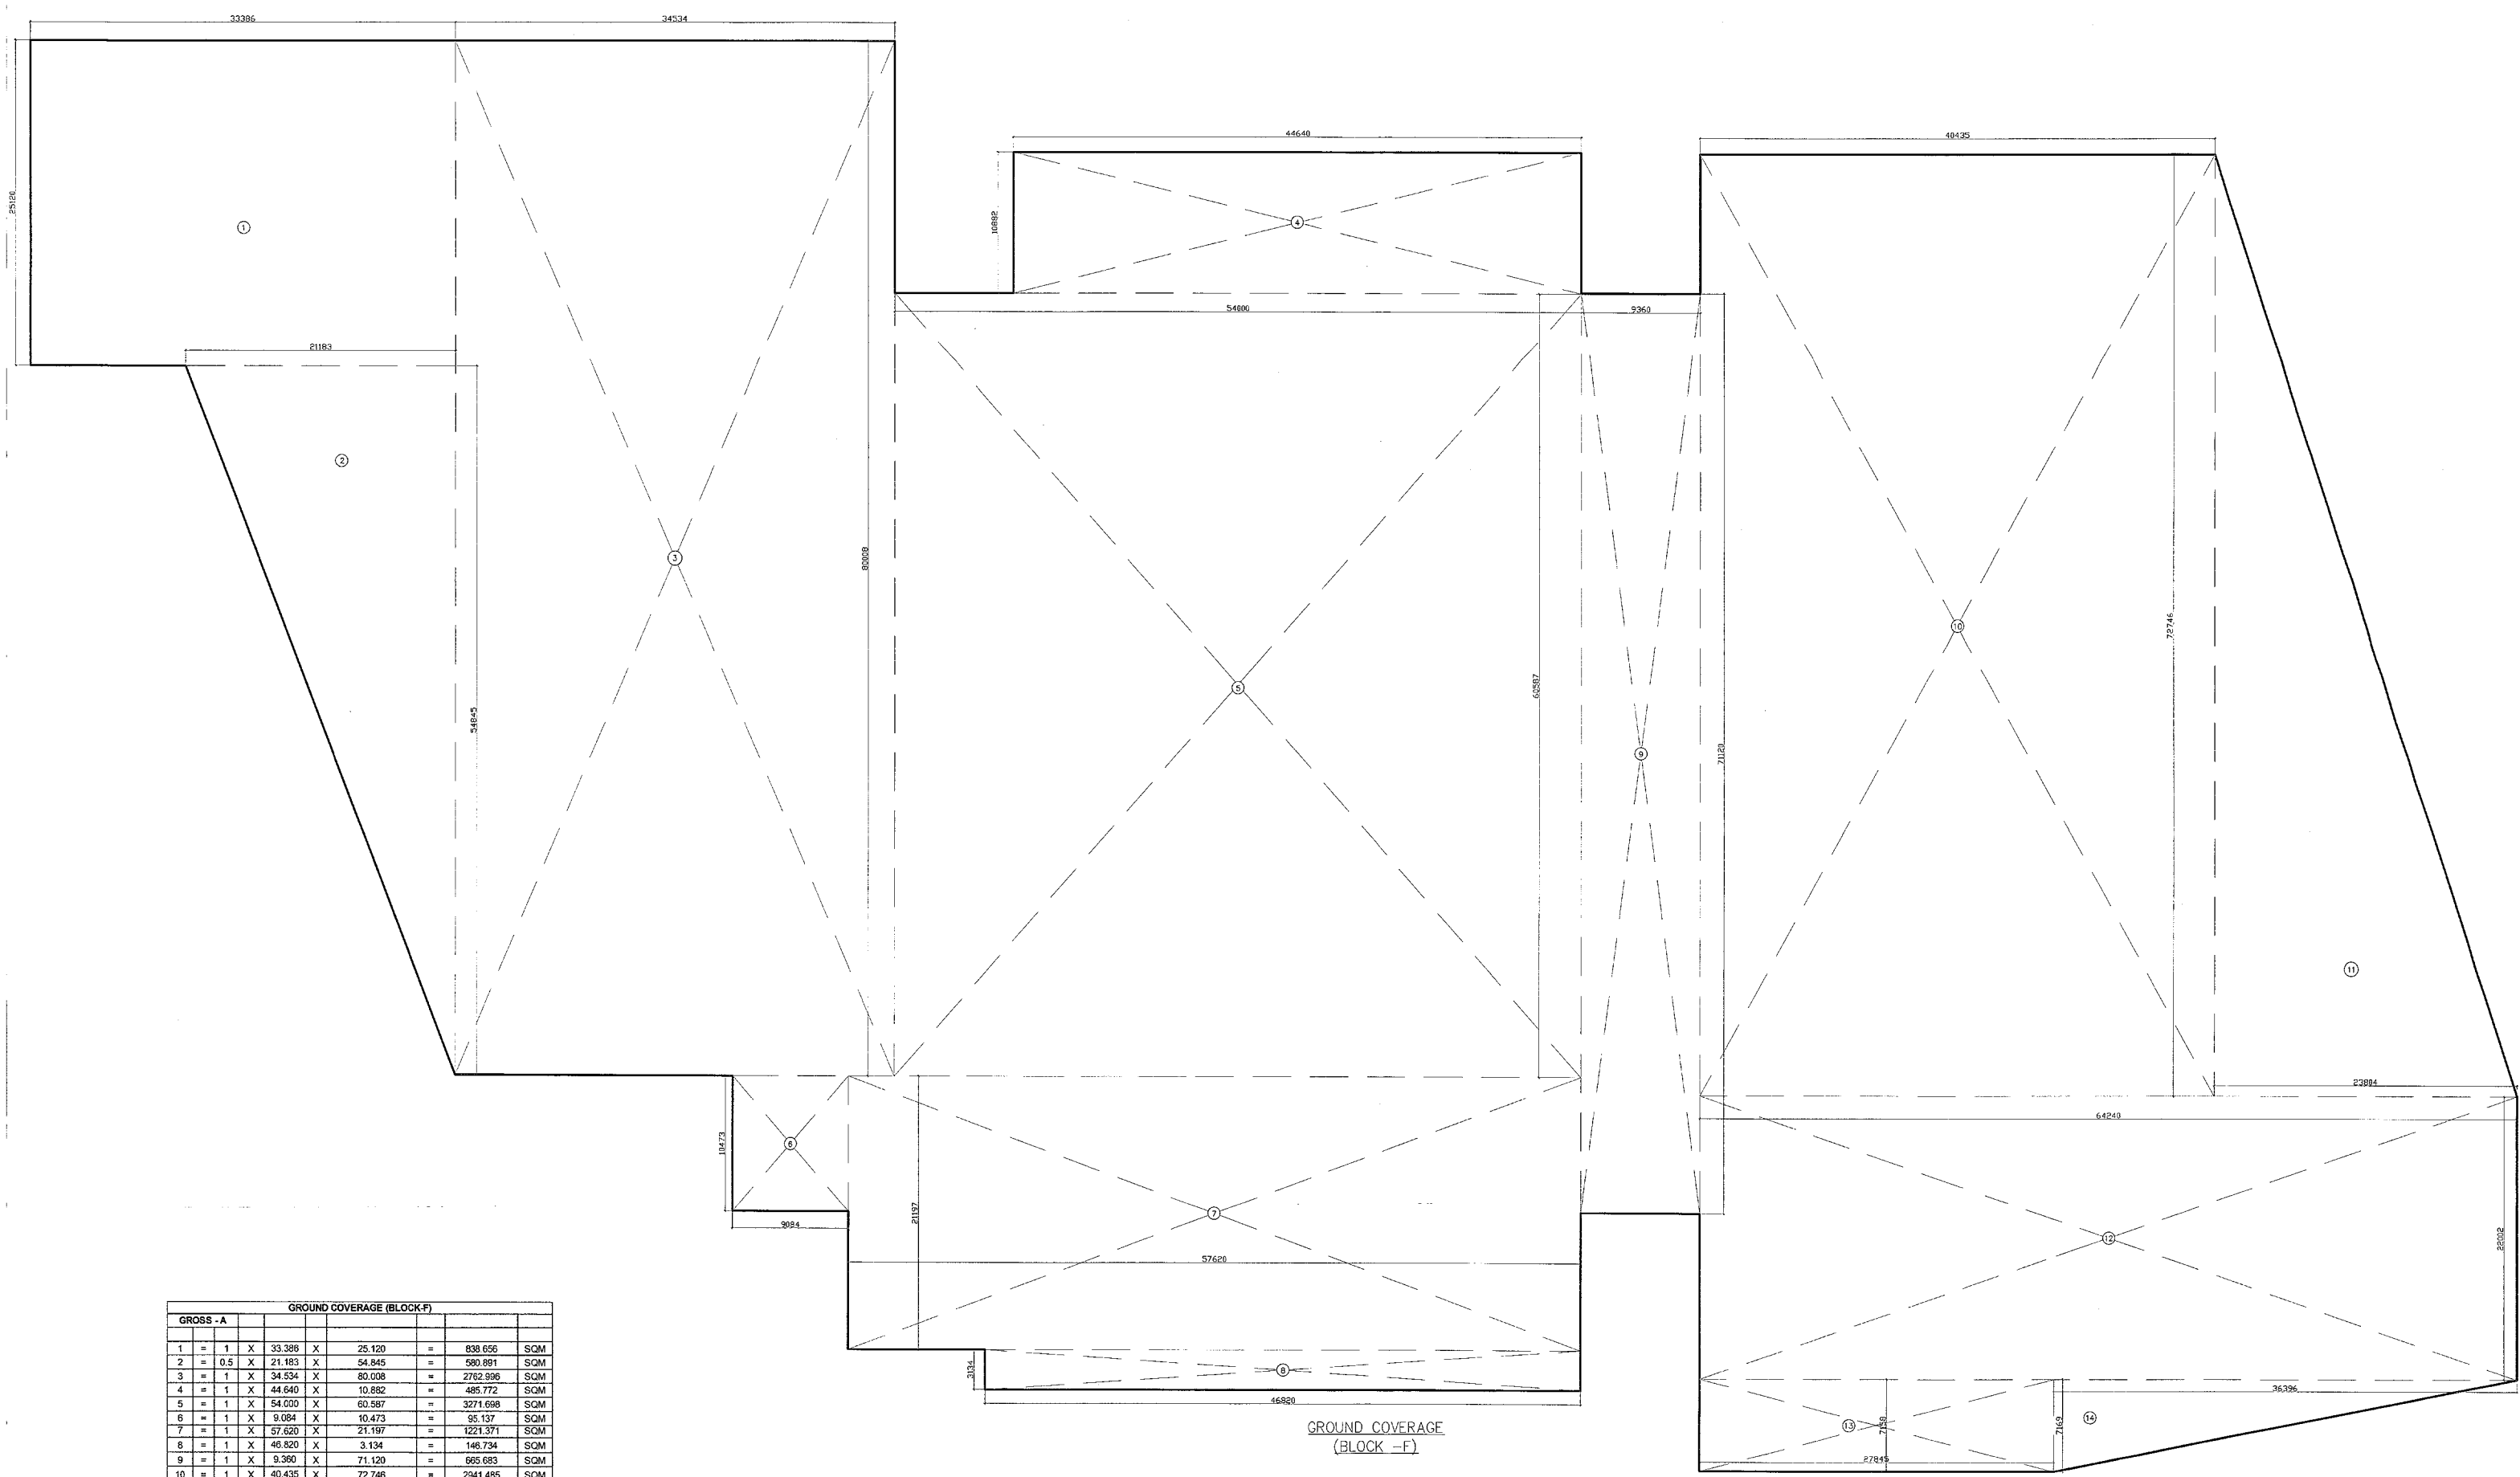

DLF 50016

**Architect
Hafeez
Contractor**
27 Bunk Street, Bombay 400 023, Tel:2666200

**RISIMIS
ARCHITECTS**

RSMS ARCHITECTS PVT. LTD.
69, Nora Niwas, Bhawani Kunj
(Behind D2), Vasant Kunj,
New Delhi-110070.
Tel.: 011-26898616, 26898617
www.rsms-arch.com

Project:
PROPOSED BUILDING PLANS OF
BUILDING - B AND REVISED BUILDING PLANS
OF BUILDING - C, D, E, & F IN CYBER CITY
UNDER TRANSIT ORIENTED DEVELOPMENT
(TOD) POLICY FOR MIX LAND USED
COLONY (70% IT/ITES/+30% COMMERCIAL)
MEASURING 108.55922 ACRES IN SECTOR 24,
25 & 25-A, GURUGRAM MANESAR URBAN
COMPLEX BEING DEVELOPED BY
DLF CYBER CITY DEVELOPERS LIMITED

OWNER: DLF Cyber City Developers
10th Floor DLF Gateway Tower,
DLF Cyber City, Gurugram, Haryana
Pin: 122002

DRAWING TITLE: -
AREA CALCULATION OF
GROUND COVERAGE
BLOCK-F

REVISION	JOB NO. -	DRG NO.	NORTH -
	SCALE: - 1:200	DATE: - 01-04-2021	

FILE: - DEALT BY: - CHECKED BY: - APPROVED BY: -

ARCHITECT'S SEAL & SIGNATURE: *(Signature)*
OWNER'S SEAL & SIGNATURE: *(Seal)*

GROUND COVERAGE (BLOCK-F)					
GROSS - A					
1	=	1	X	33.388	X 25.120 = 838.656 SQM
2	=	0.5	X	21.183	X 54.845 = 580.891 SQM
3	=	1	X	34.534	X 80.038 = 2762.596 SQM
4	=	1	X	44.640	X 10.882 = 485.772 SQM
5	=	1	X	54.000	X 60.587 = 3271.686 SQM
6	=	1	X	9.084	X 10.473 = 95.137 SQM
7	=	1	X	57.620	X 21.187 = 1221.371 SQM
8	=	1	X	46.820	X 3.134 = 146.734 SQM
9	=	1	X	9.360	X 71.120 = 665.683 SQM
10	=	1	X	40.435	X 72.746 = 2941.485 SQM
11	=	0.5	X	23.824	X 72.746 = 855.823 SQM
12	=	1	X	14.240	X 22.022 = 313.406 SQM
13	=	1	X	27.844	X 7.155 = 199.207 SQM
14	=	0.5	X	36.369	X 7.169 = 130.481 SQM
				TOTAL	= 15819.424 SQM
NON FAR AREA ON STILT FLOOR					
				GROUND COVERAGE	= 15819.424 SQM
				GROUND FAR GROSS - A	= 8893.031 SQM